
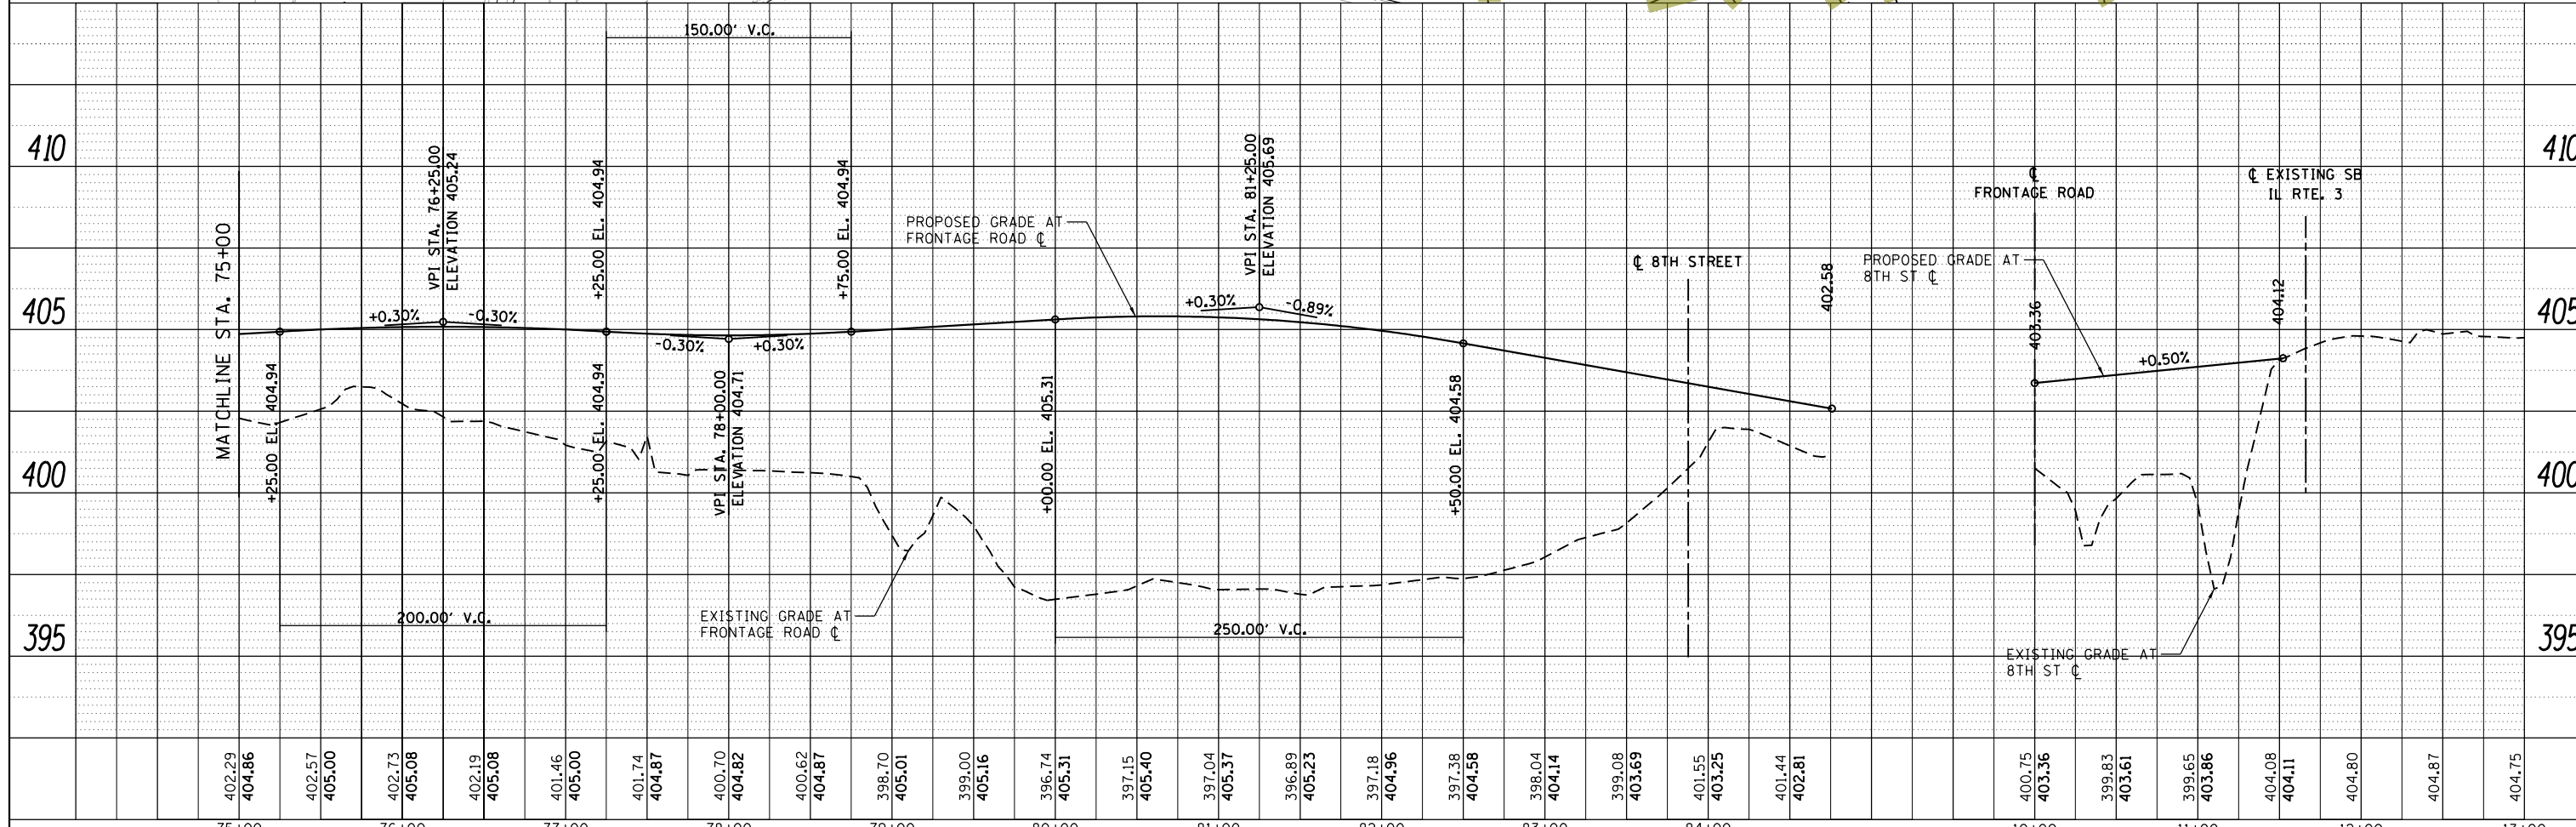


PLAN	SURVEYED	BY	DATE
	PLOTTED		
	ALIGNED		
	CHECKED		
	FILE NAME		
	NO.		

PROFILE	SURVEYED	BY	DATE
	GRADES		
	CHECKED		
	STRUCTURE		
	NOTATIONS		
	CHPOD		
	NO.		

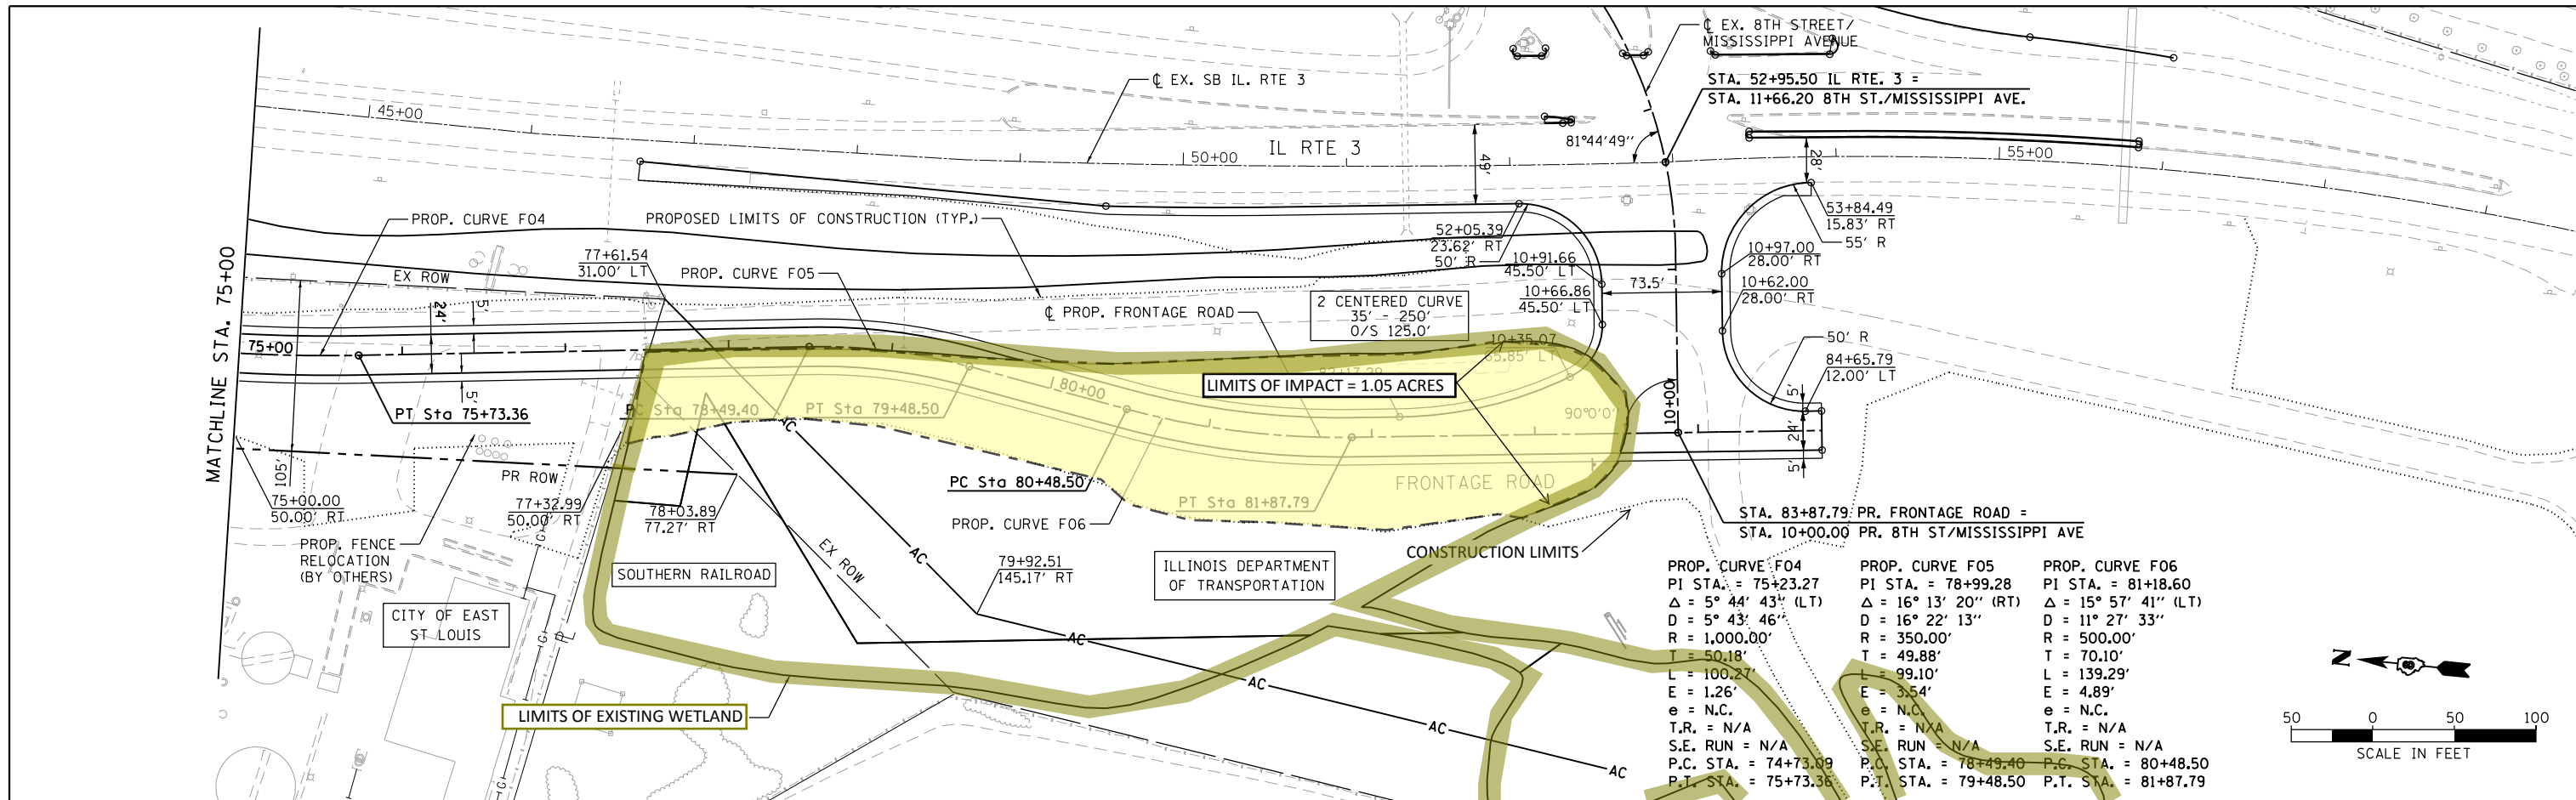

FILE NAME =	USER NAME = KJc	DESIGNED - KJC	REVISED -	<b>PORT OF EAST ST. LOUIS</b>				F.A. RTE. 3	SECTION	COUNTY	TOTAL SHEETS	SHEET NO.
M:\PORT EAST ST LOUIS (13-183)\DESIGN\CIVIL\CADD Sheets\0813183-sht-plnprf_3.dgn		DRAWN - KJC	REVISED -	<b>FRONTAGE ROAD /8TH ST. PLAN AND PROFILE</b>					ST. CLAIR	47	11	
Default	PLOT SCALE = 1"=50'	CHECKED - KSD	REVISED -	SCALE: 1"=50' SHEET 3 OF 4 SHEETS STA. 75+00 TO STA. 84+50				CONTRACT NO.				
	PLOT DATE = 2/19/2014	DATE - 02/07/14	REVISED -					ILLINOIS FED. AID PROJECT				