


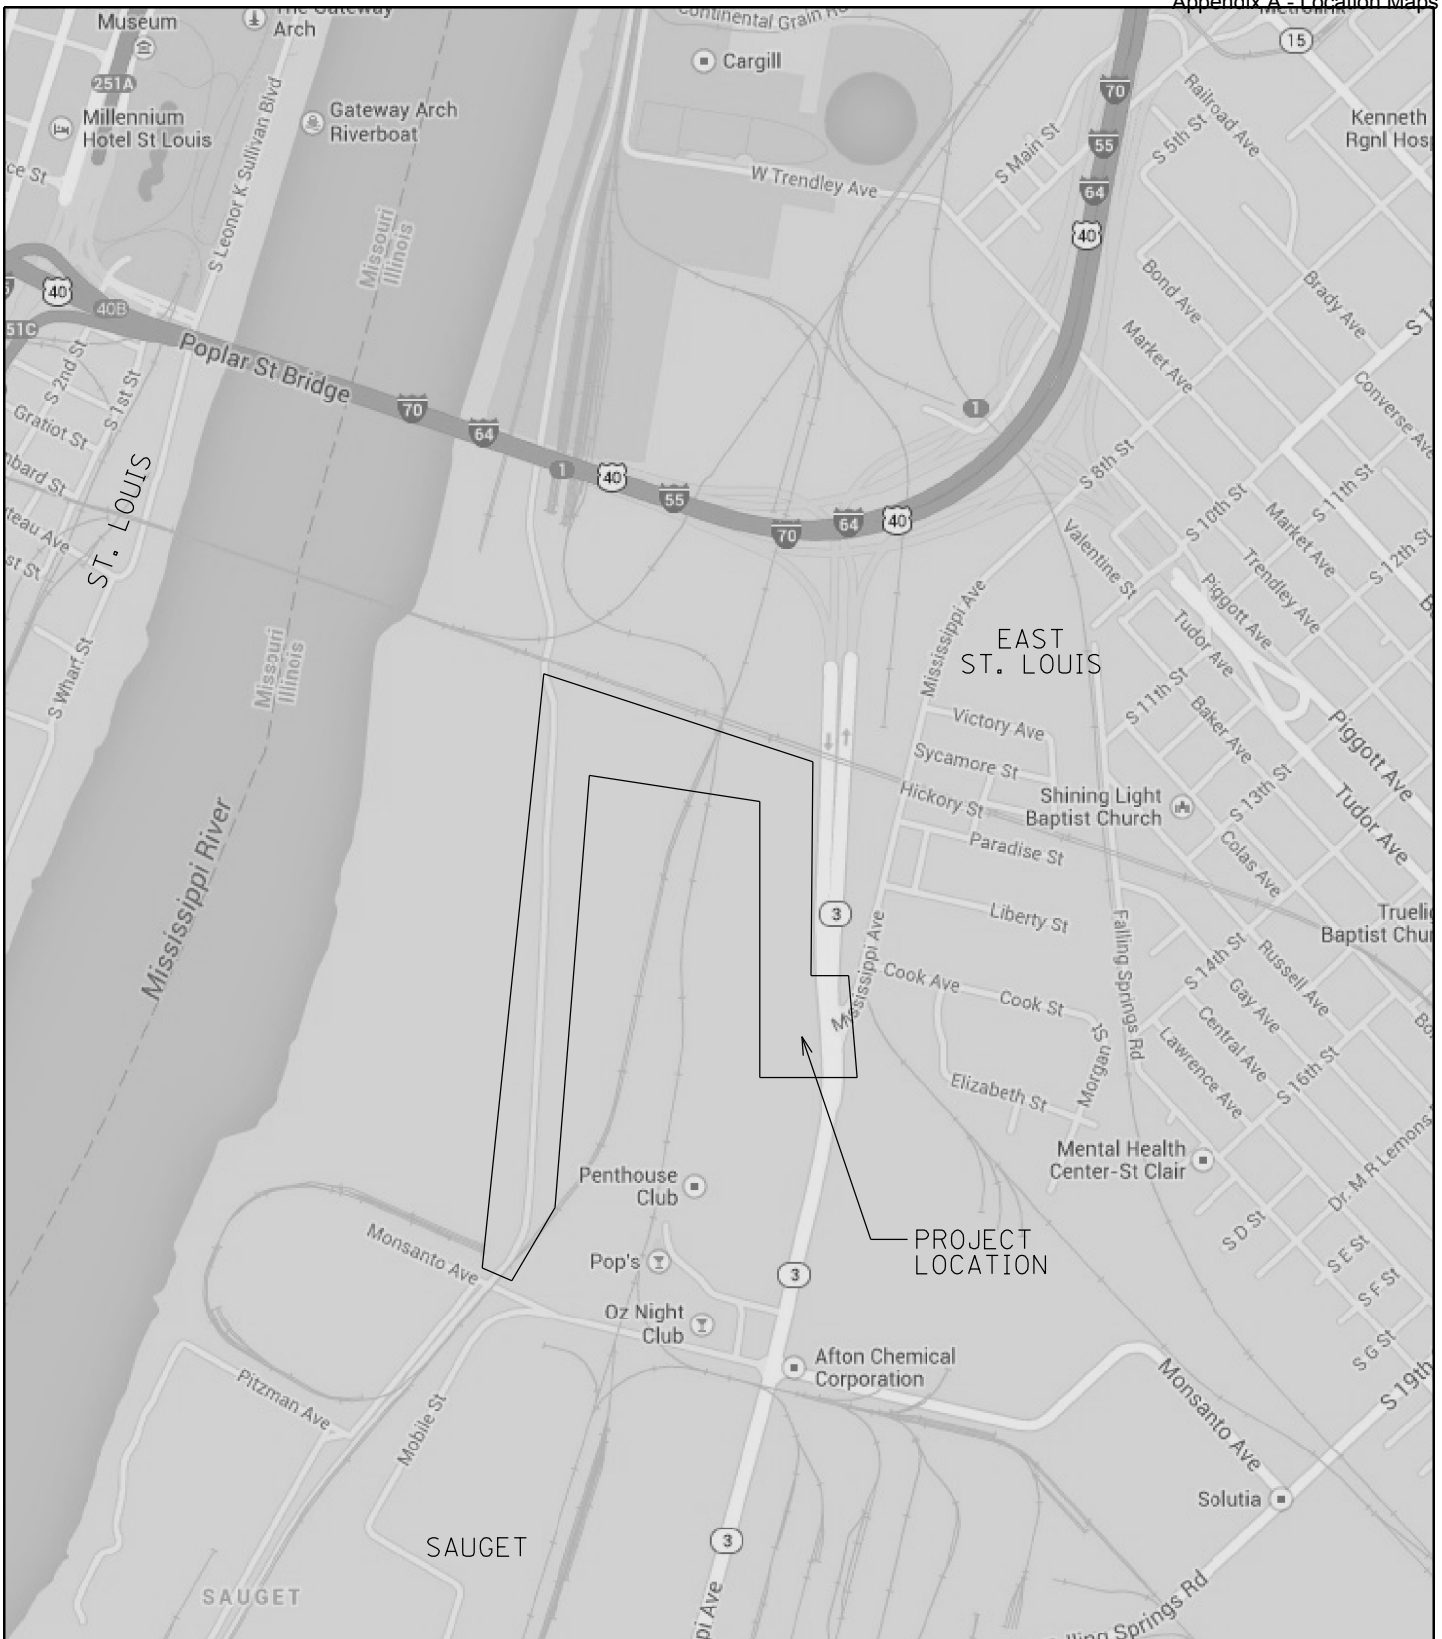

PORT OF EAST ST. LOUIS LOCATION MAP

SCALE: N/A

TERRA PROJ. NO. 13-183

DATE: 11/07/13


PREPARED BY: JES

CHECKED BY: KSD




FIGURE
1



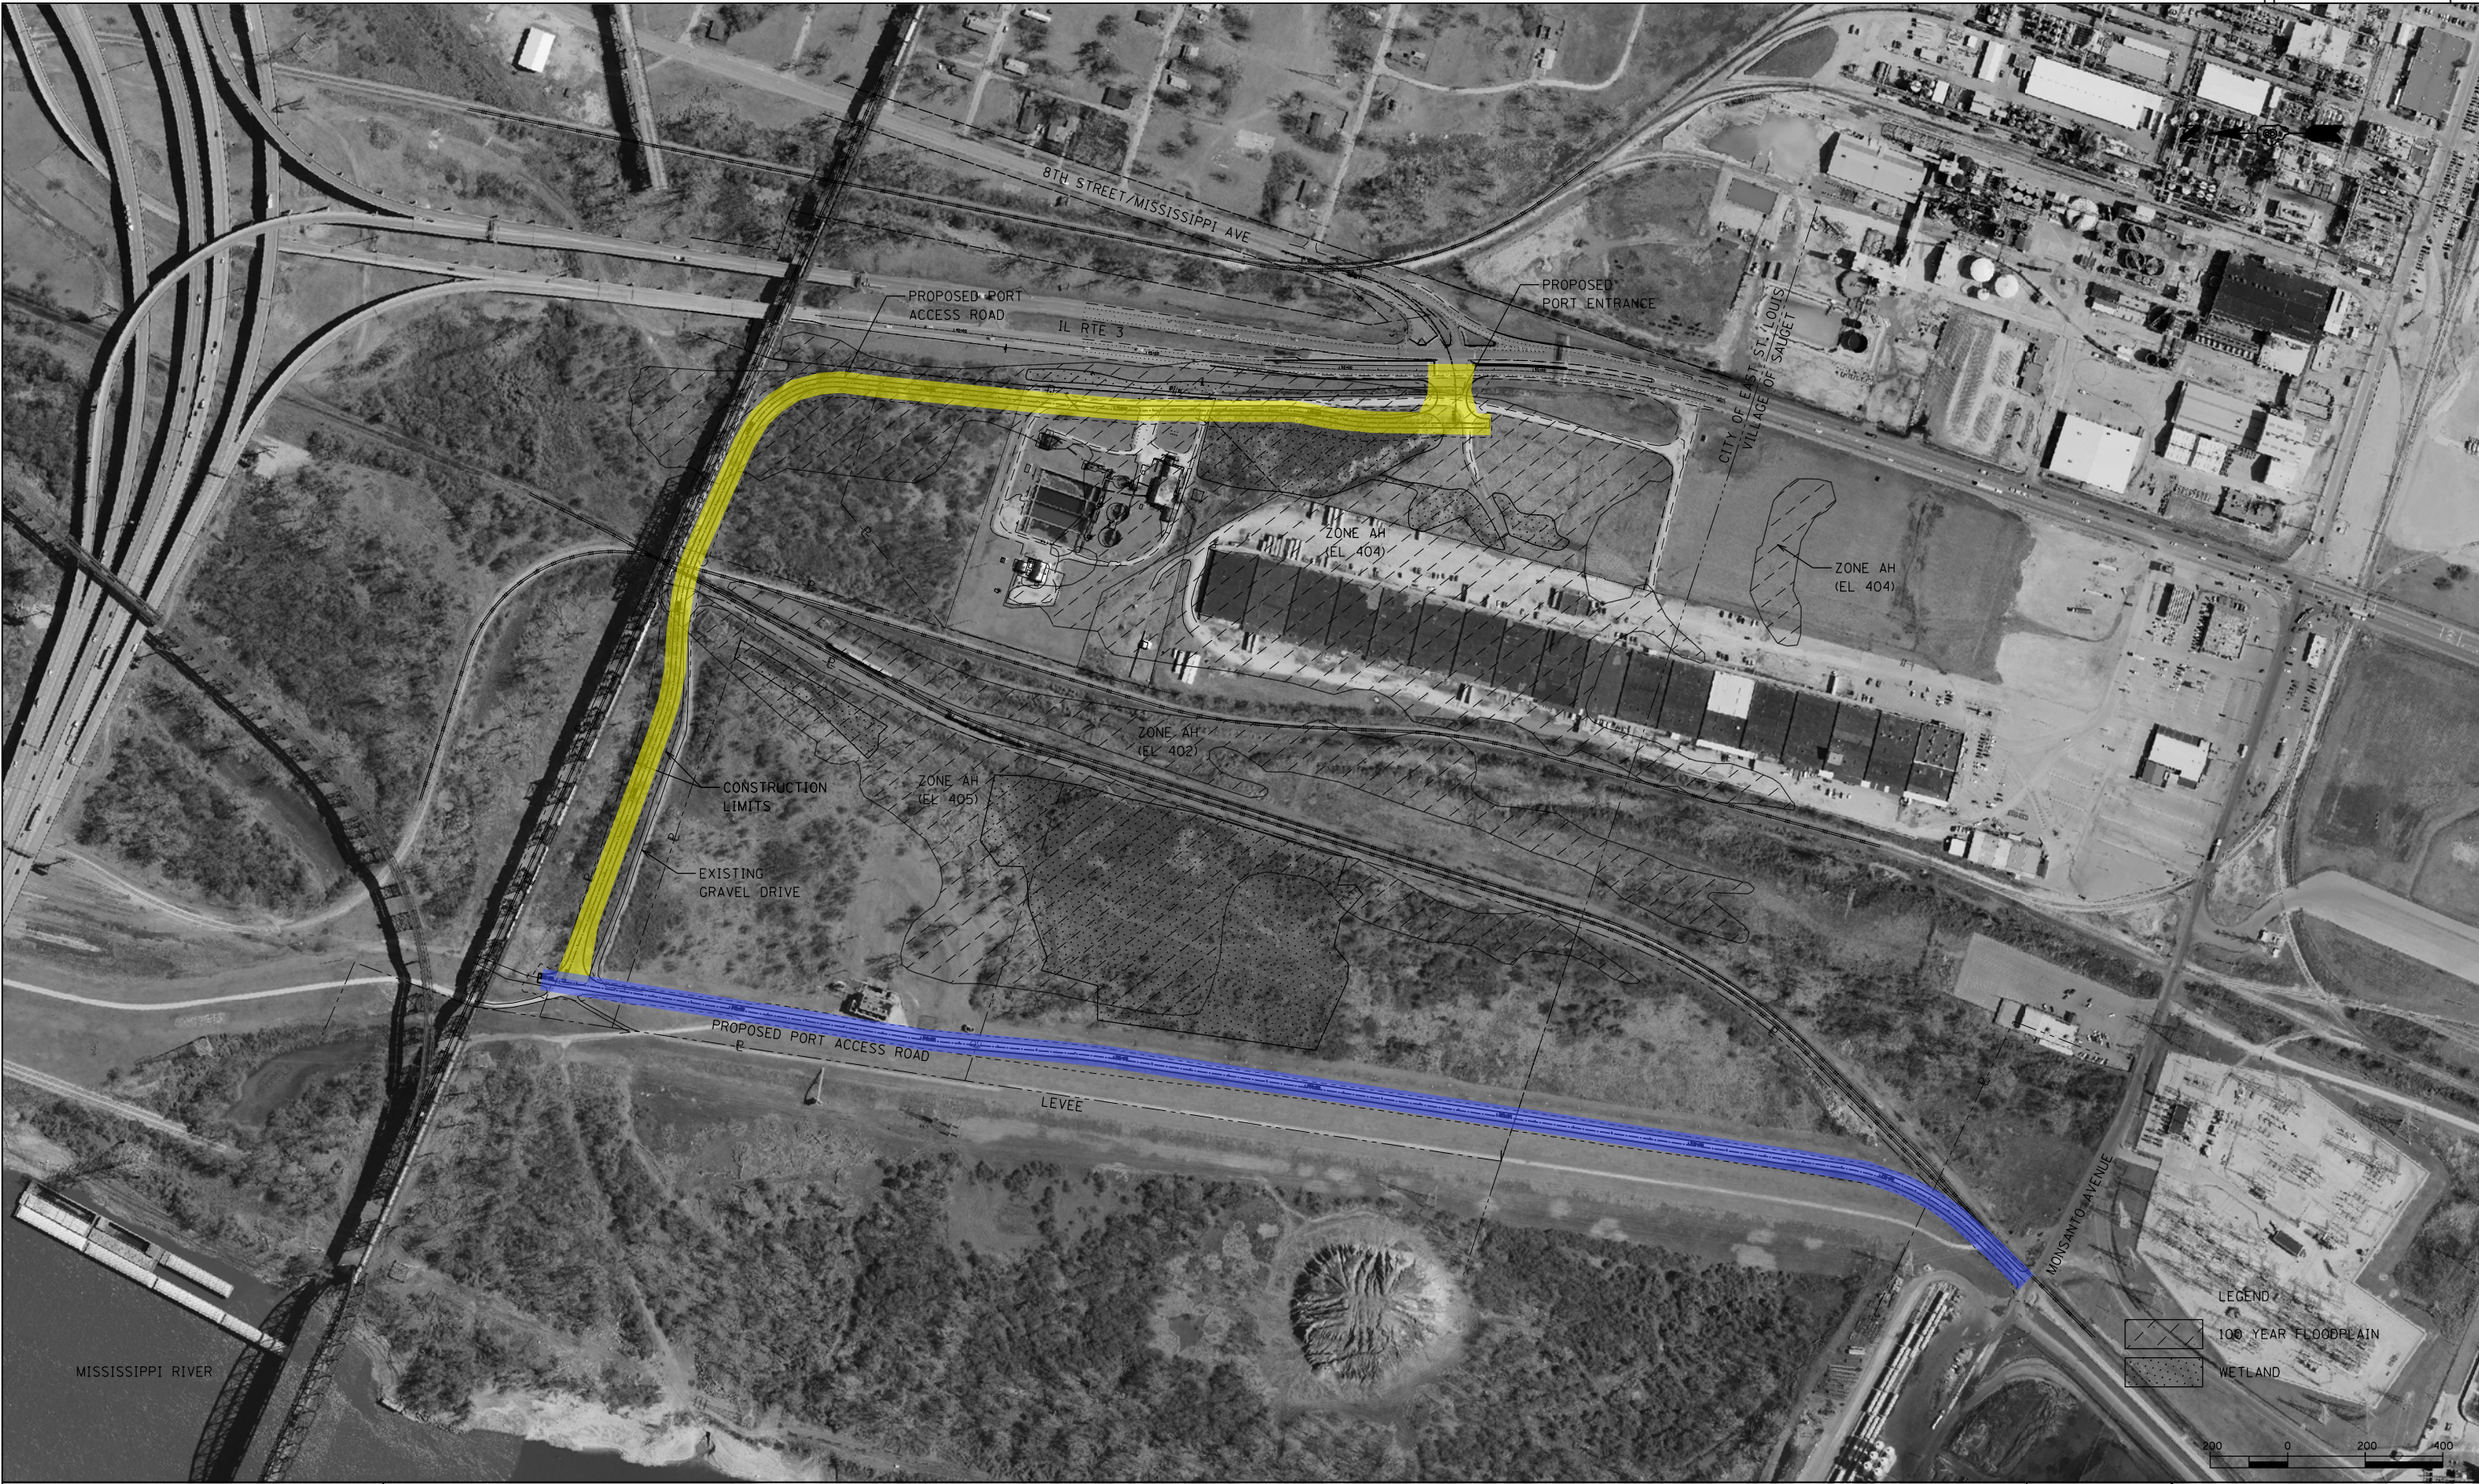


PLOT DATE = 11/12/2013
FILE NAME = T:\Projects\13-183 City of East St. Louis Port\Drawings\Civil\CA00 Sheets\Permit-Plan02.dgn
PLOT TIME = 4:35:47 PM

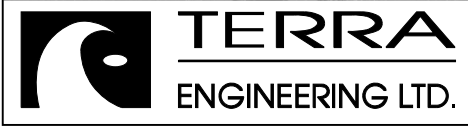

PROPOSED PLAN

PORT OF EAST ST. LOUIS

DATE	TOTAL SHEETS	SHEET NO.
11/12/2013	3	2

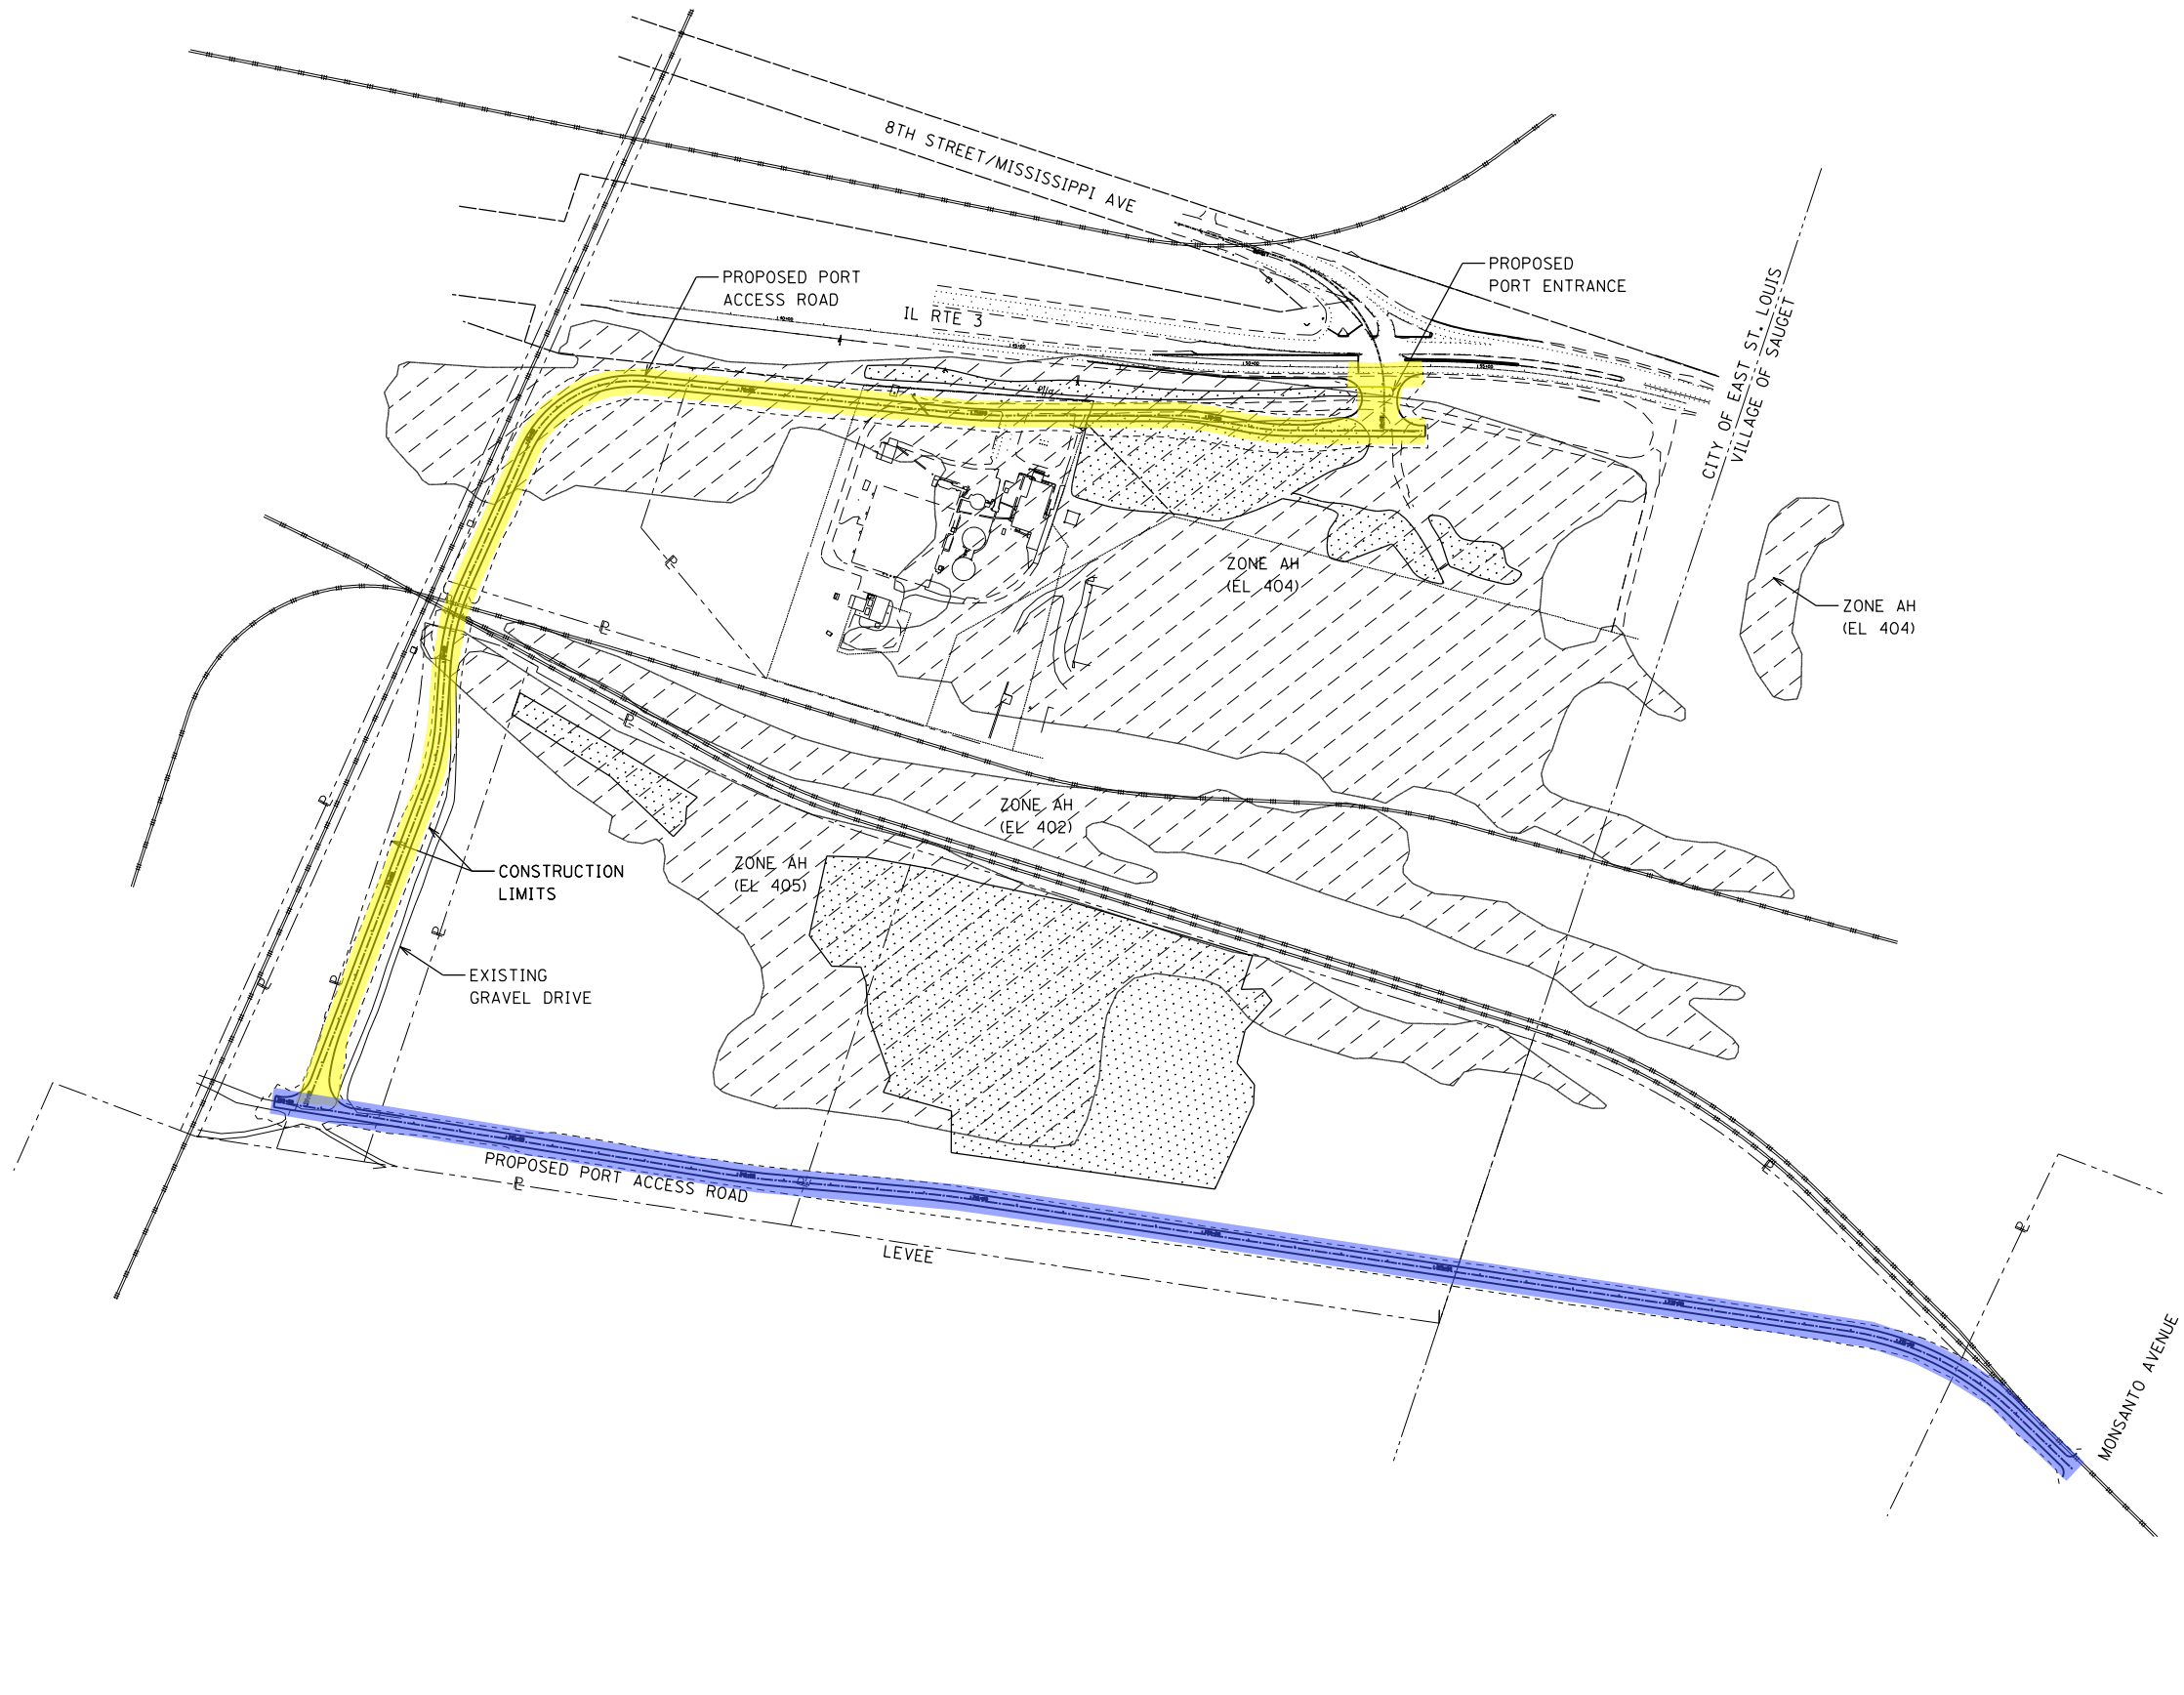

PLOT DATE = 11/12/2013
FILE NAME = T:\Projects\13-183 City of East St. Louis Port\Drawings\Civil\CA00 Sheets\Permit-Plan01.dgn
PLOT TIME = 4:27:46 PM



PROPOSED PLAN

PORT OF EAST ST. LOUIS

DATE	TOTAL SHEETS	SHEET NO.
11/12/2013	3	1