



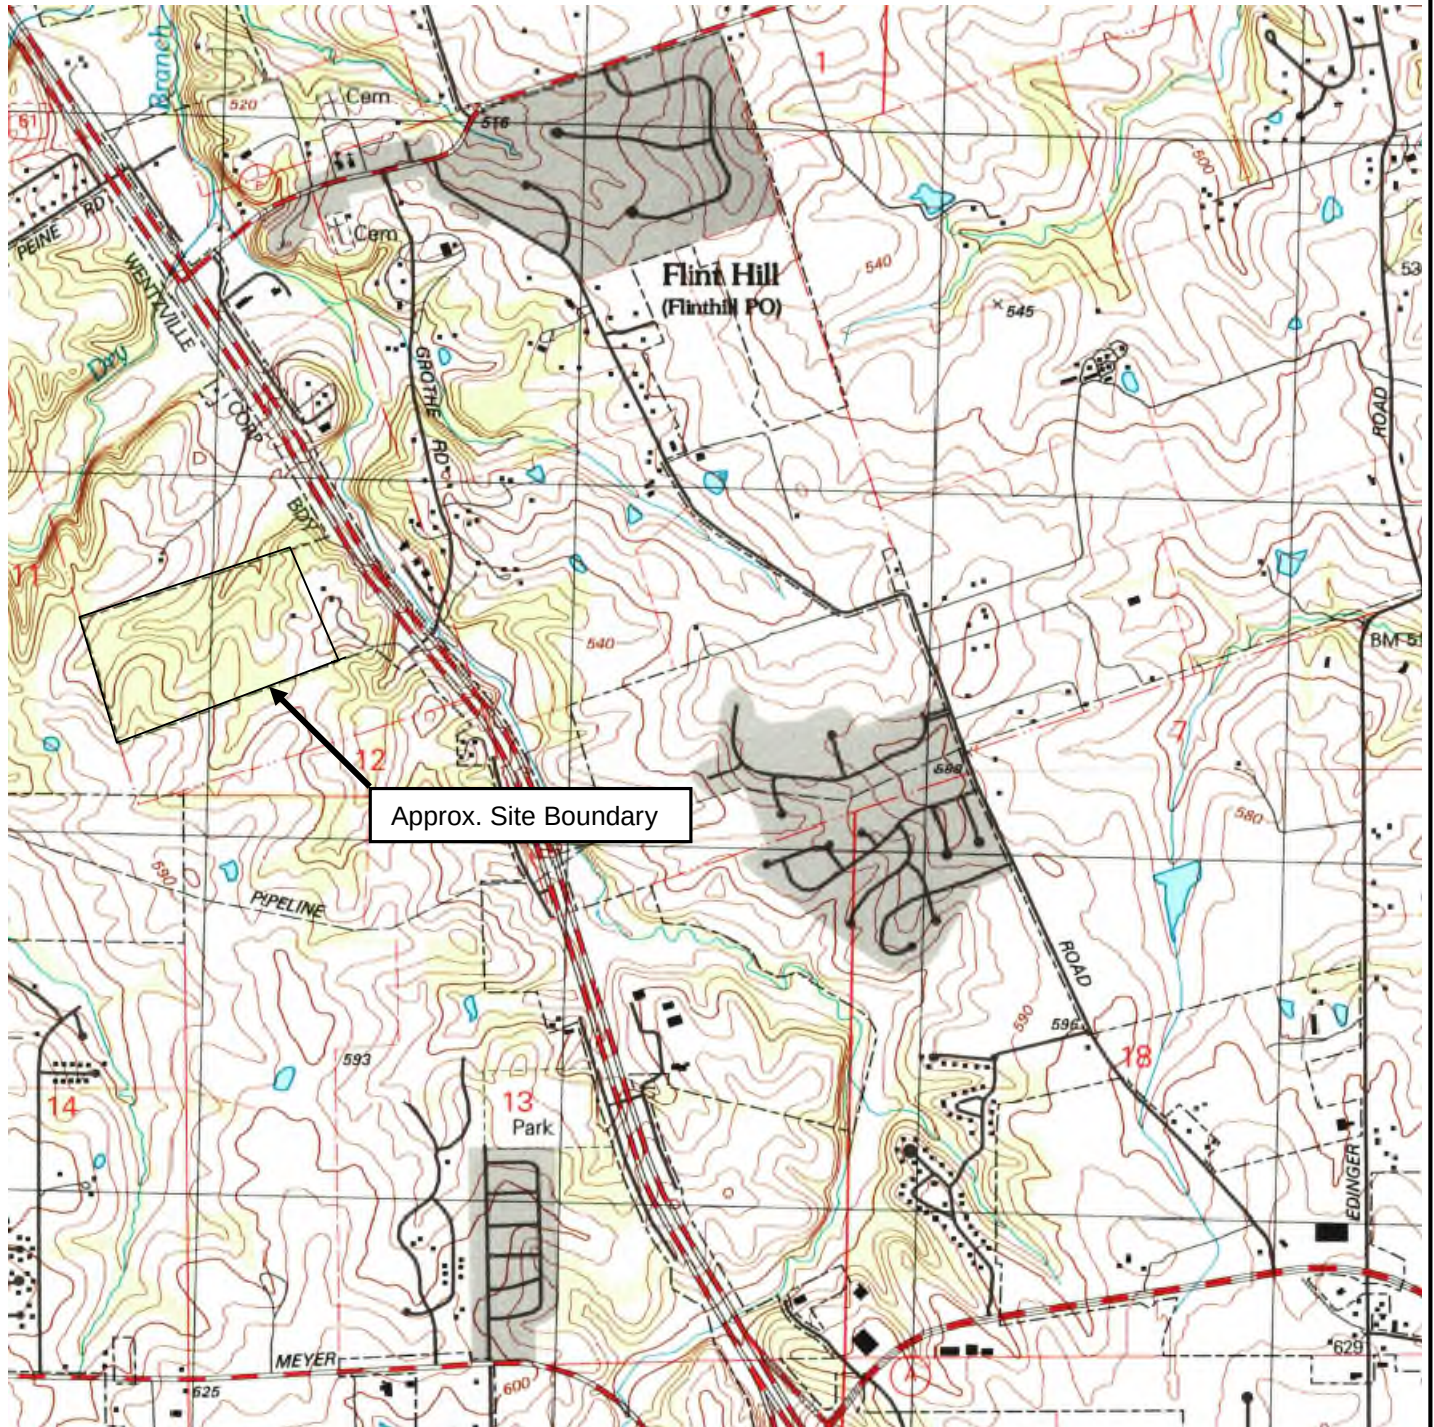

6 Brook Lane, O'Fallon, Missouri 63368
phone: 636-614-2698

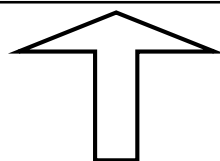

NORTH

Figure 1
Vicinity Map

Prior Property
1707 Granville Drive
St. Charles County, Missouri



6 Brook Lane, O'Fallon, Missouri 63368
phone: 636-614-2698


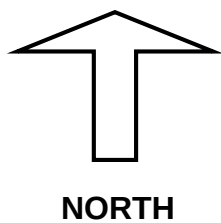


Figure 2
2018 Aerial Photo

53.6-Acre Prior Property
1707 Granville Drive
St. Charles County, Missouri

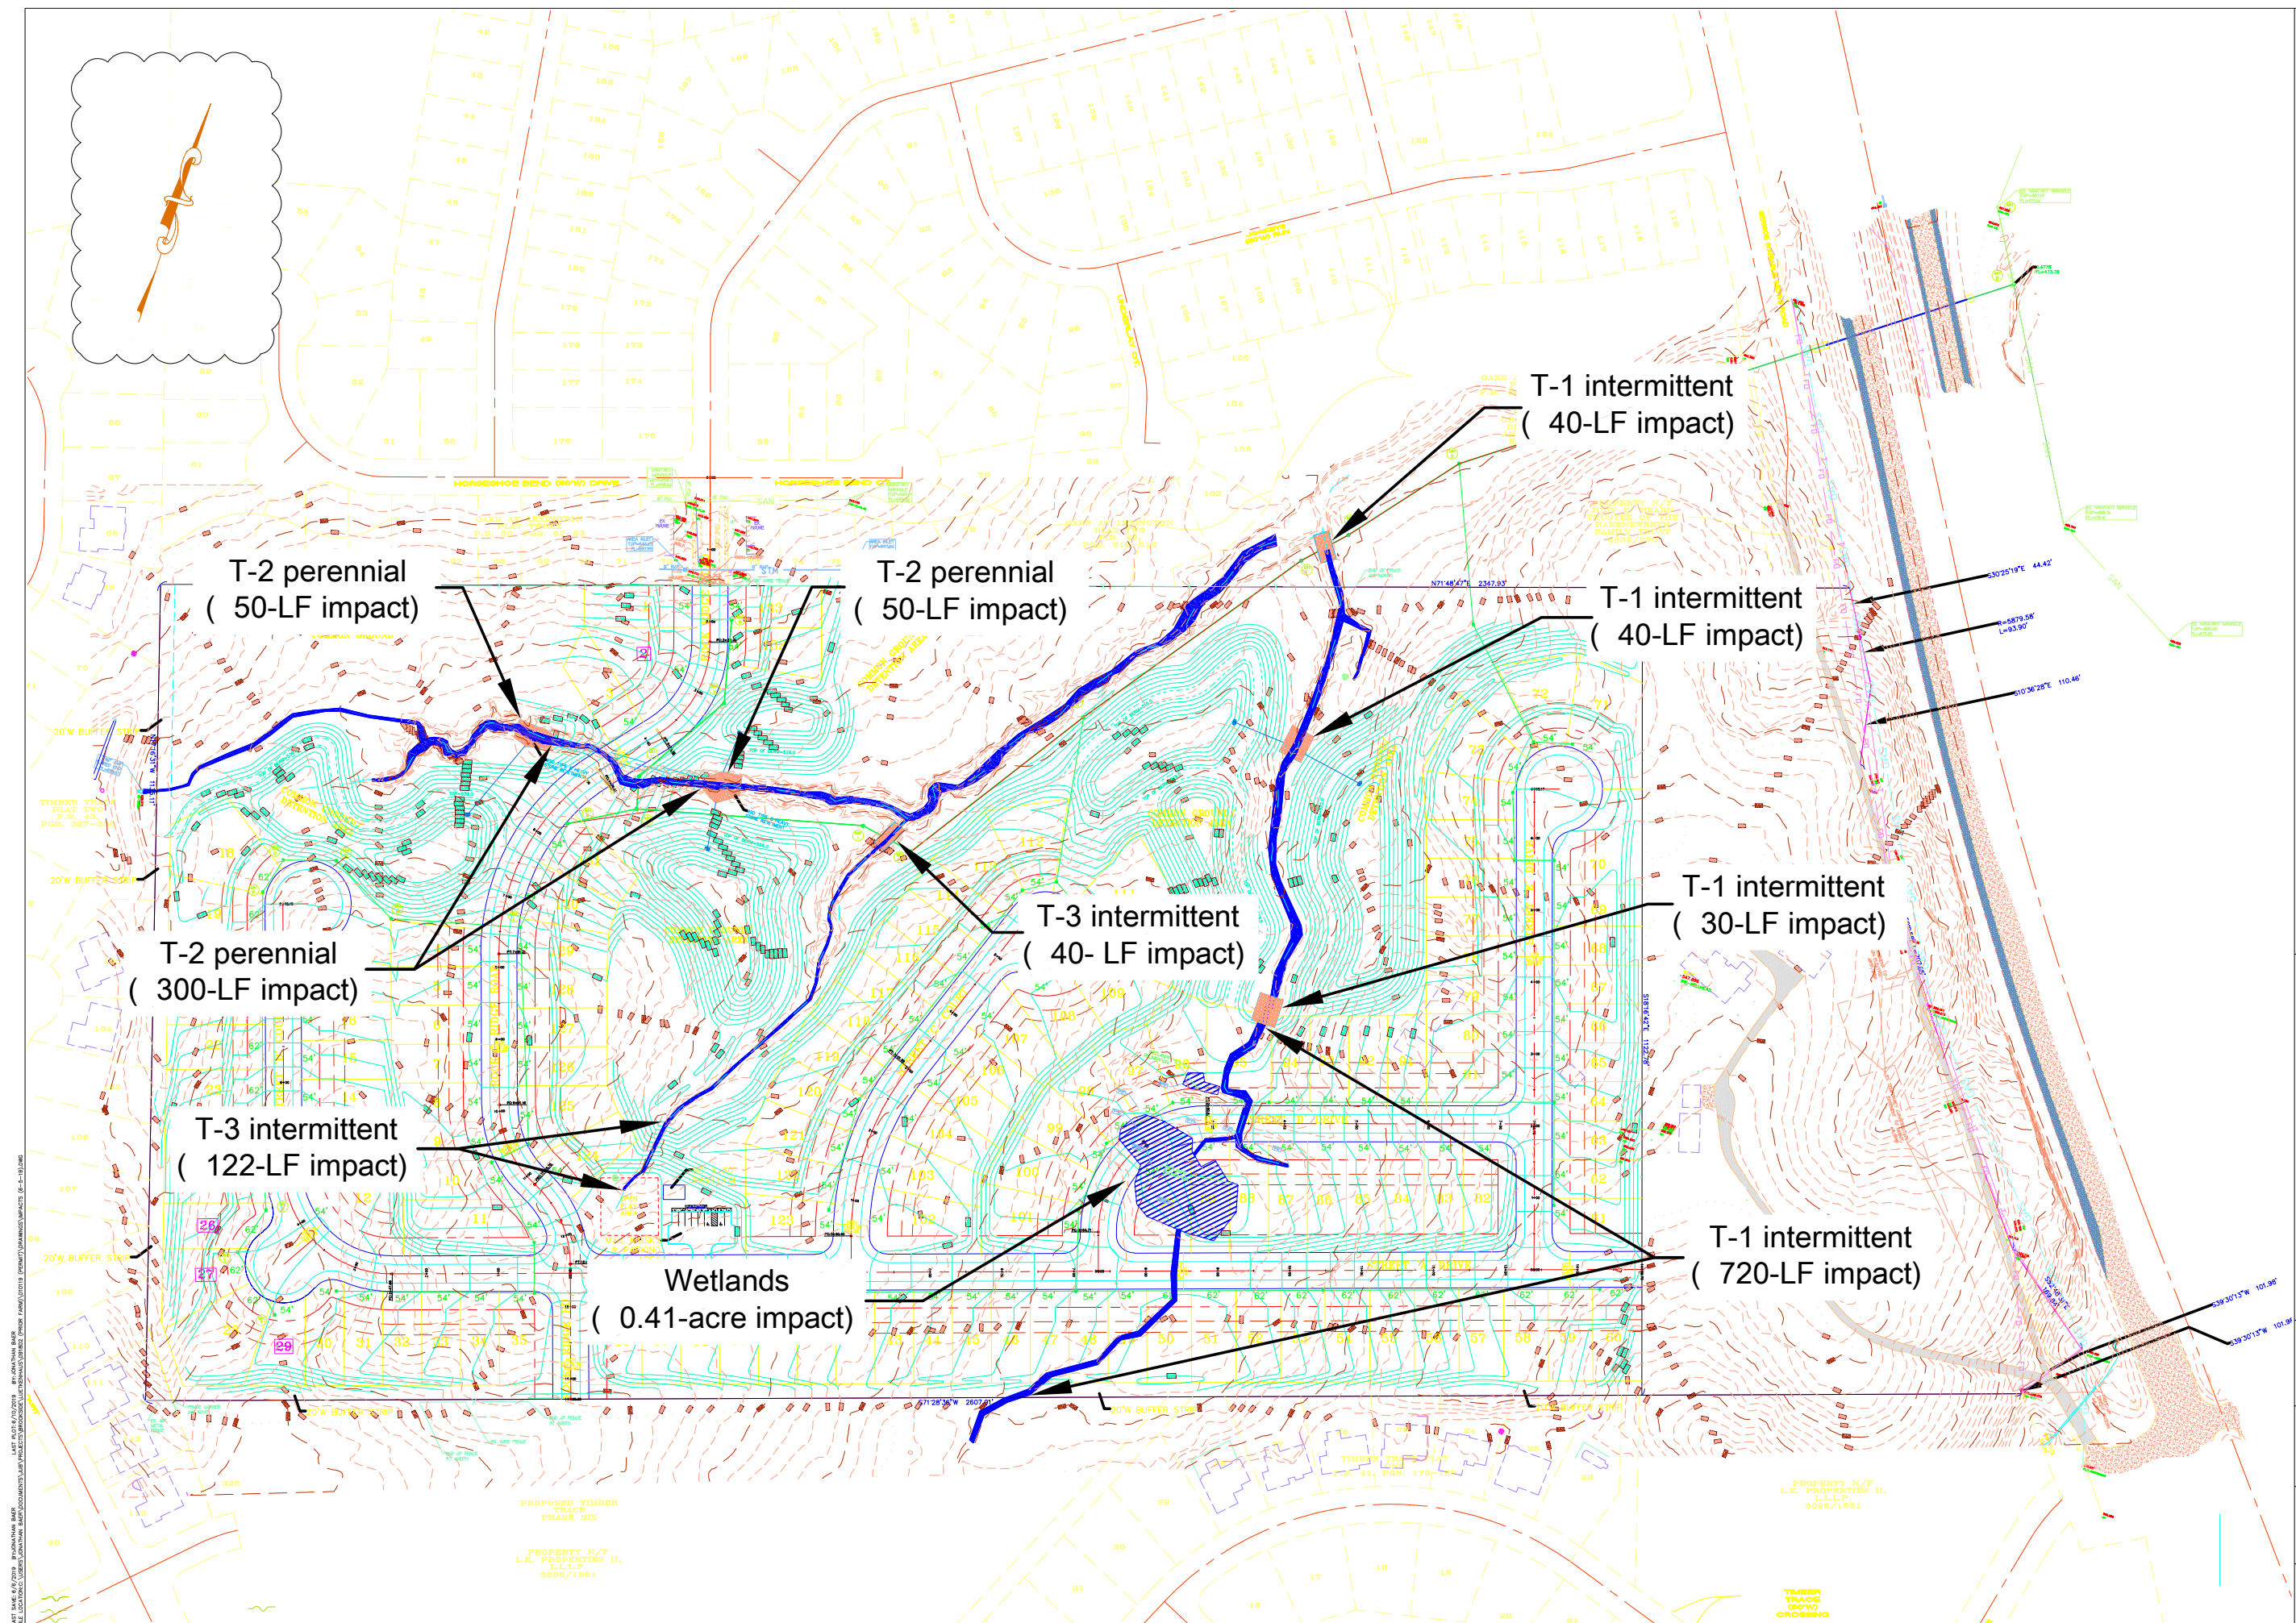

Waters of the U.S. Delineation and Site Development Plan

53.6-Acre Prior Property
Wentzville, Missouri

Yoder Baer & Associates

314-650-3414

voderbaer@sbcglobal.net


Base Plan provided by BAX Engineering

approx. scale:
1" = 200'


date:
06-05-20

proj. no.
010119

Figure 3

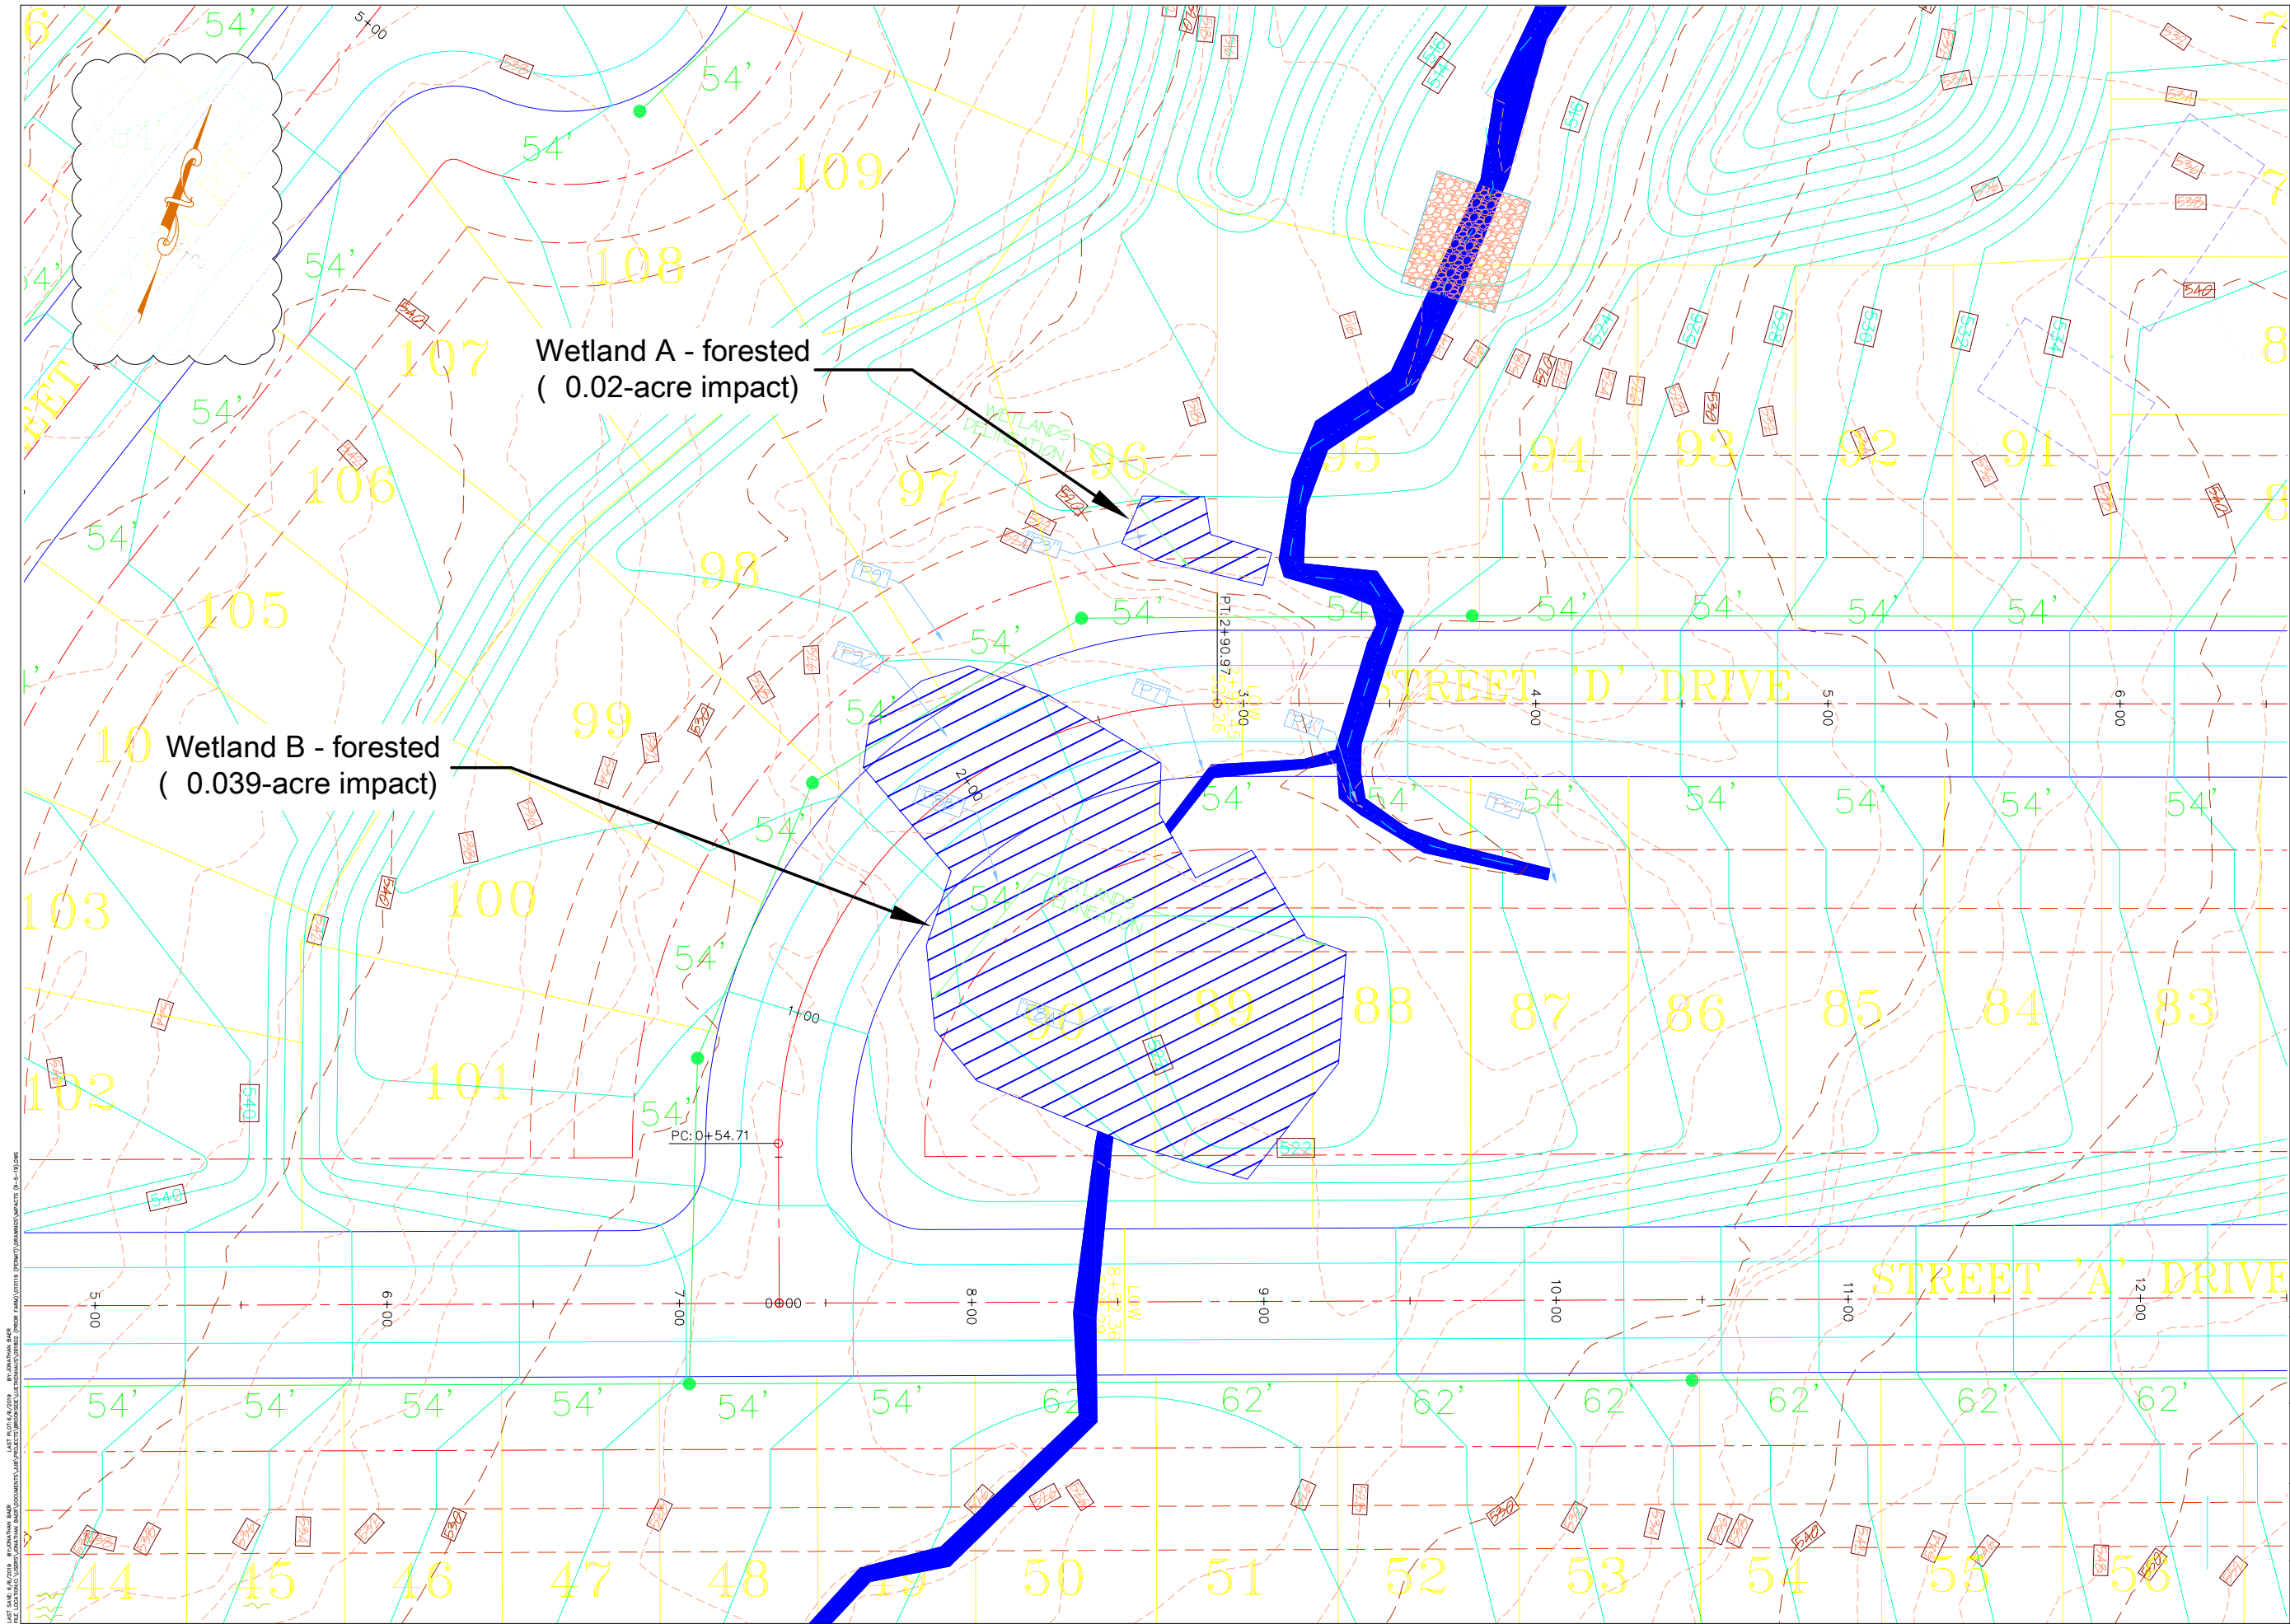

Waters of the U.S. Delineation and Site Development Plan 53.6-Acre Prior Property Wentzville, Missouri	
Yoder Baer & Associates 314-650-3414 yoderbaer@sbcglobal.net Base Plan provided by BAX Engineering	
approx. scale: 1" = 140'	
date: 06-05-20	
proj. no. 010119	
Figure 4	

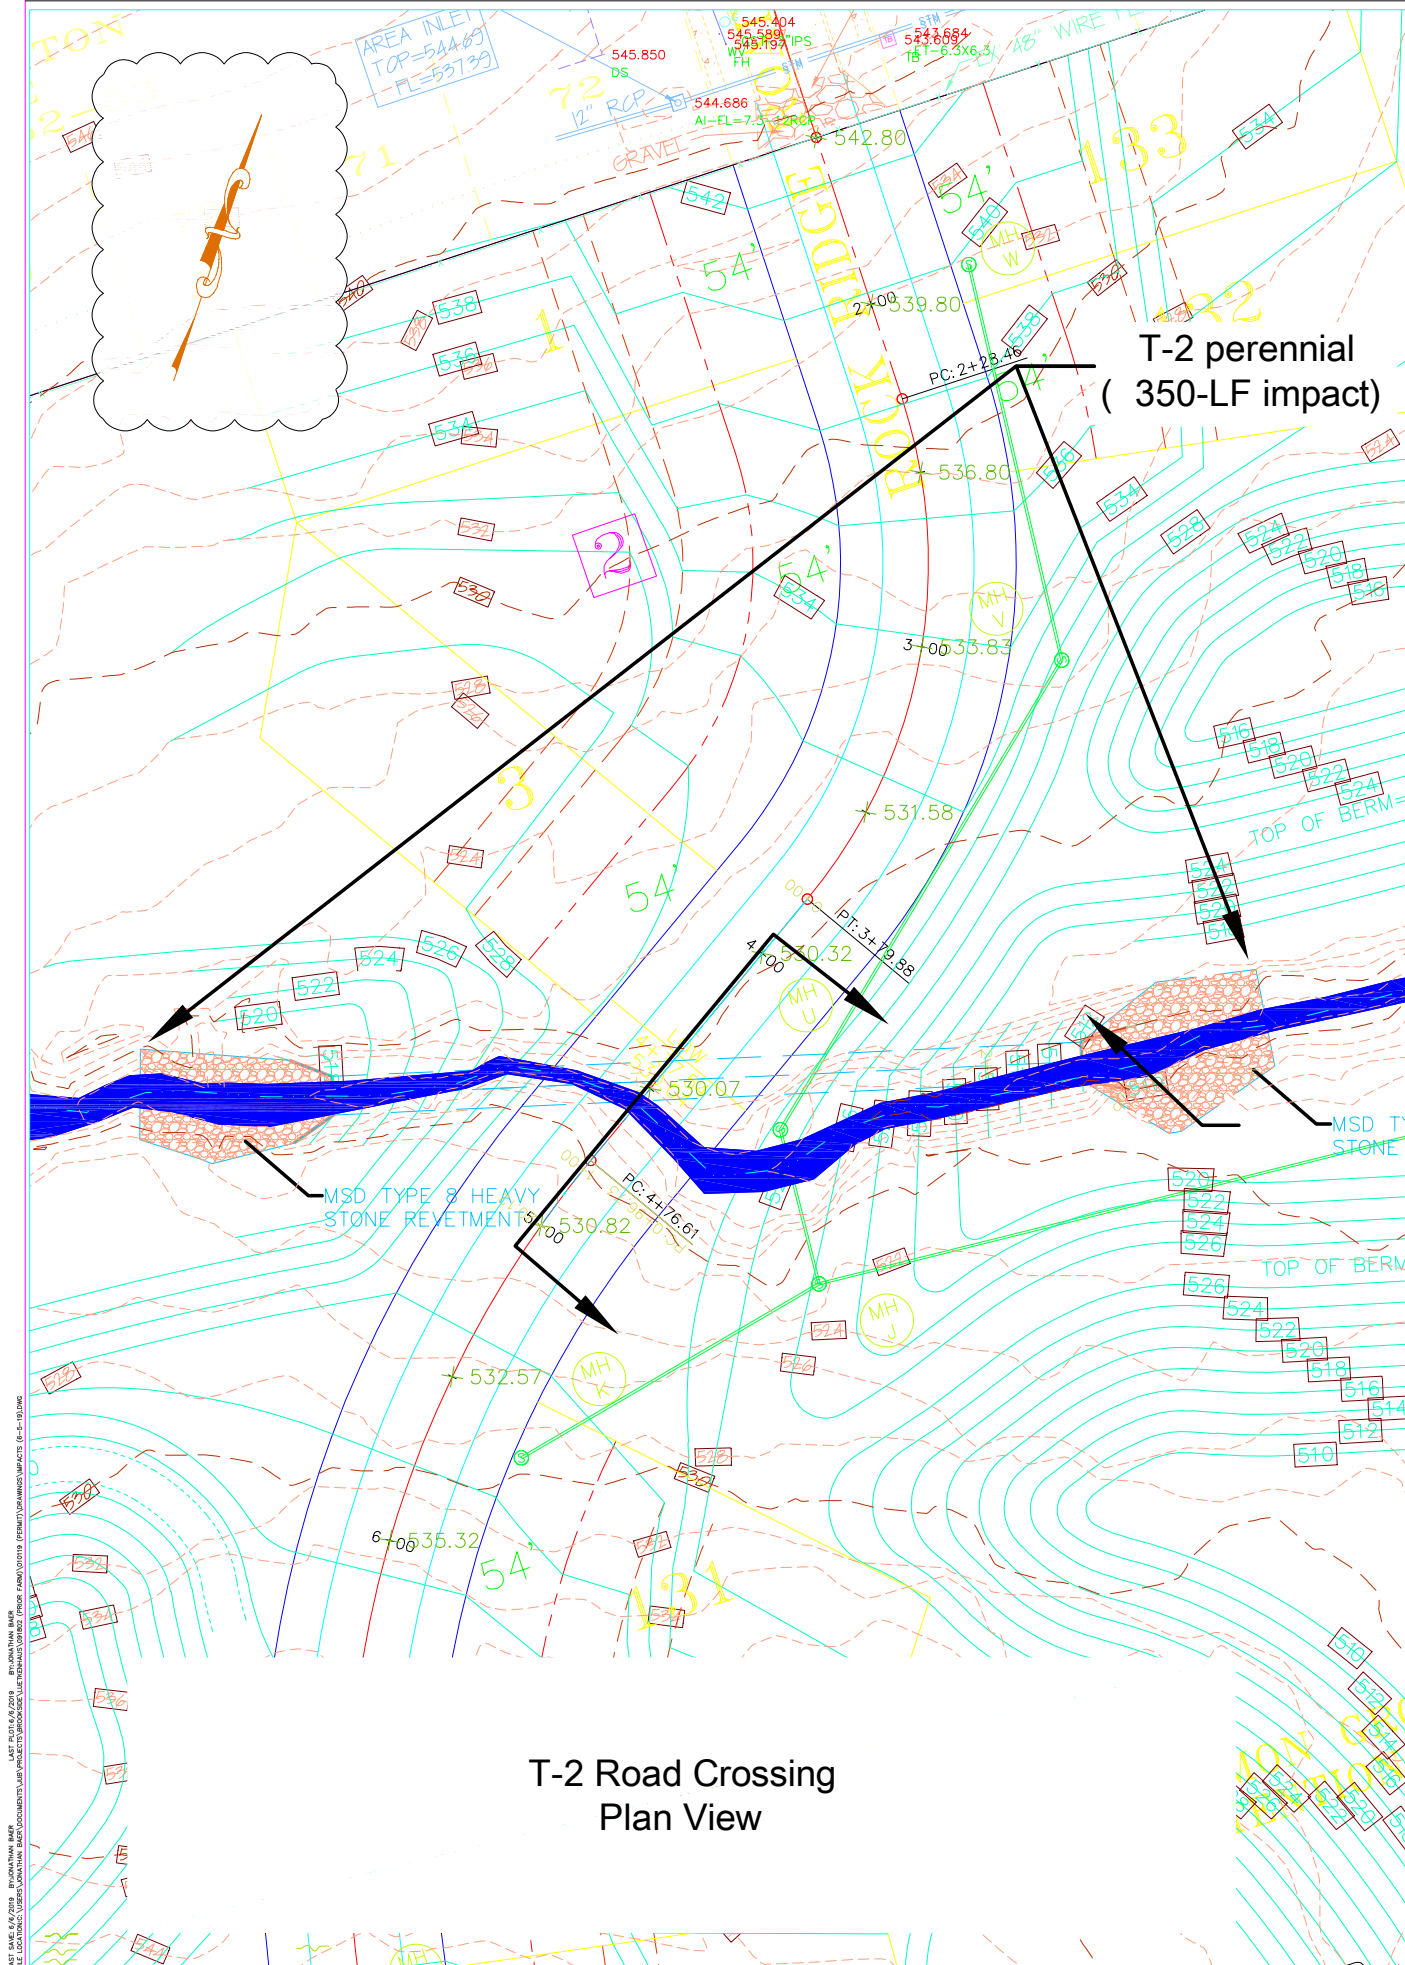

T-2 Road Crossing
Plan View

550


540

530

520

510

500

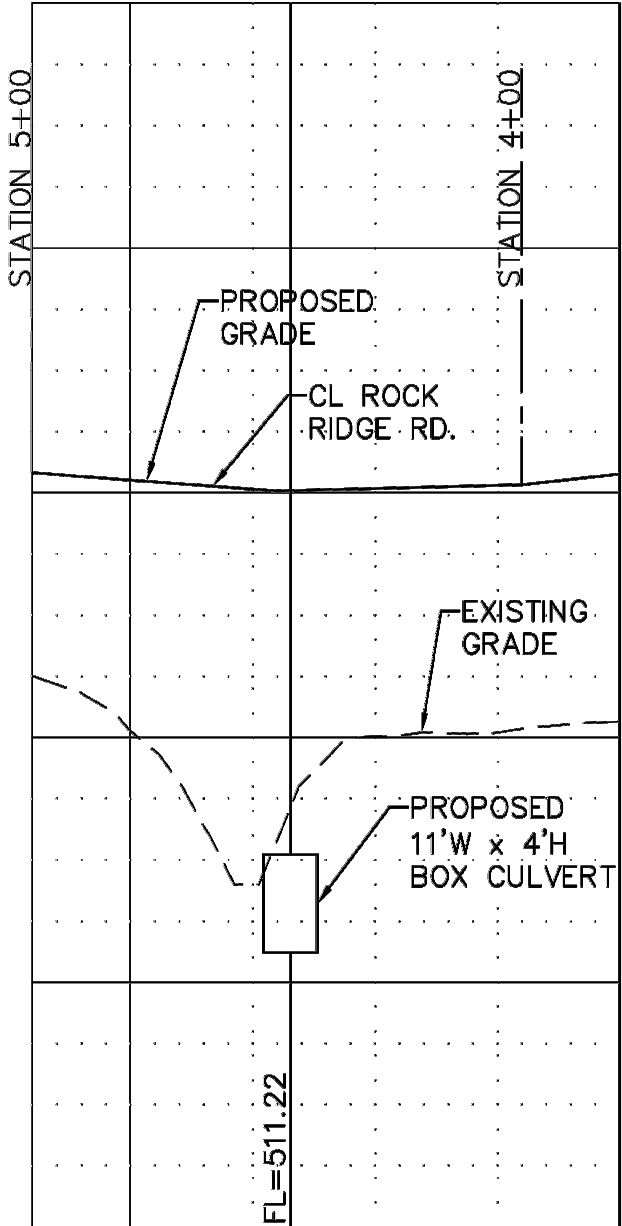

T-2 Road Crossing
Cross-Section View

550

540

530

520

510

500

Road Crossing - Plan and Cross-Section Views
53.6-Acre Prior Property
Wentzville, Missouri

Yoder Baer & Associates
314-650-3414
yoderbaer@sbcglobal.net
Base Plan provided by BAX Engineering




approx. scale:
1" = 50'

date:
06-05-20

proj. no.
010119

Figure 5

LAST DATE: 06/05/2019 BY: YODER BAER & ASSOCIATES
PROJECT: 53.6-ACRE PRIOR PROPERTY WENTZVILLE, MISSOURI
DRAWING: 010119 - SANITARY SEWER CROSS-SECTIONS
SCALE: 1"=40'-0"

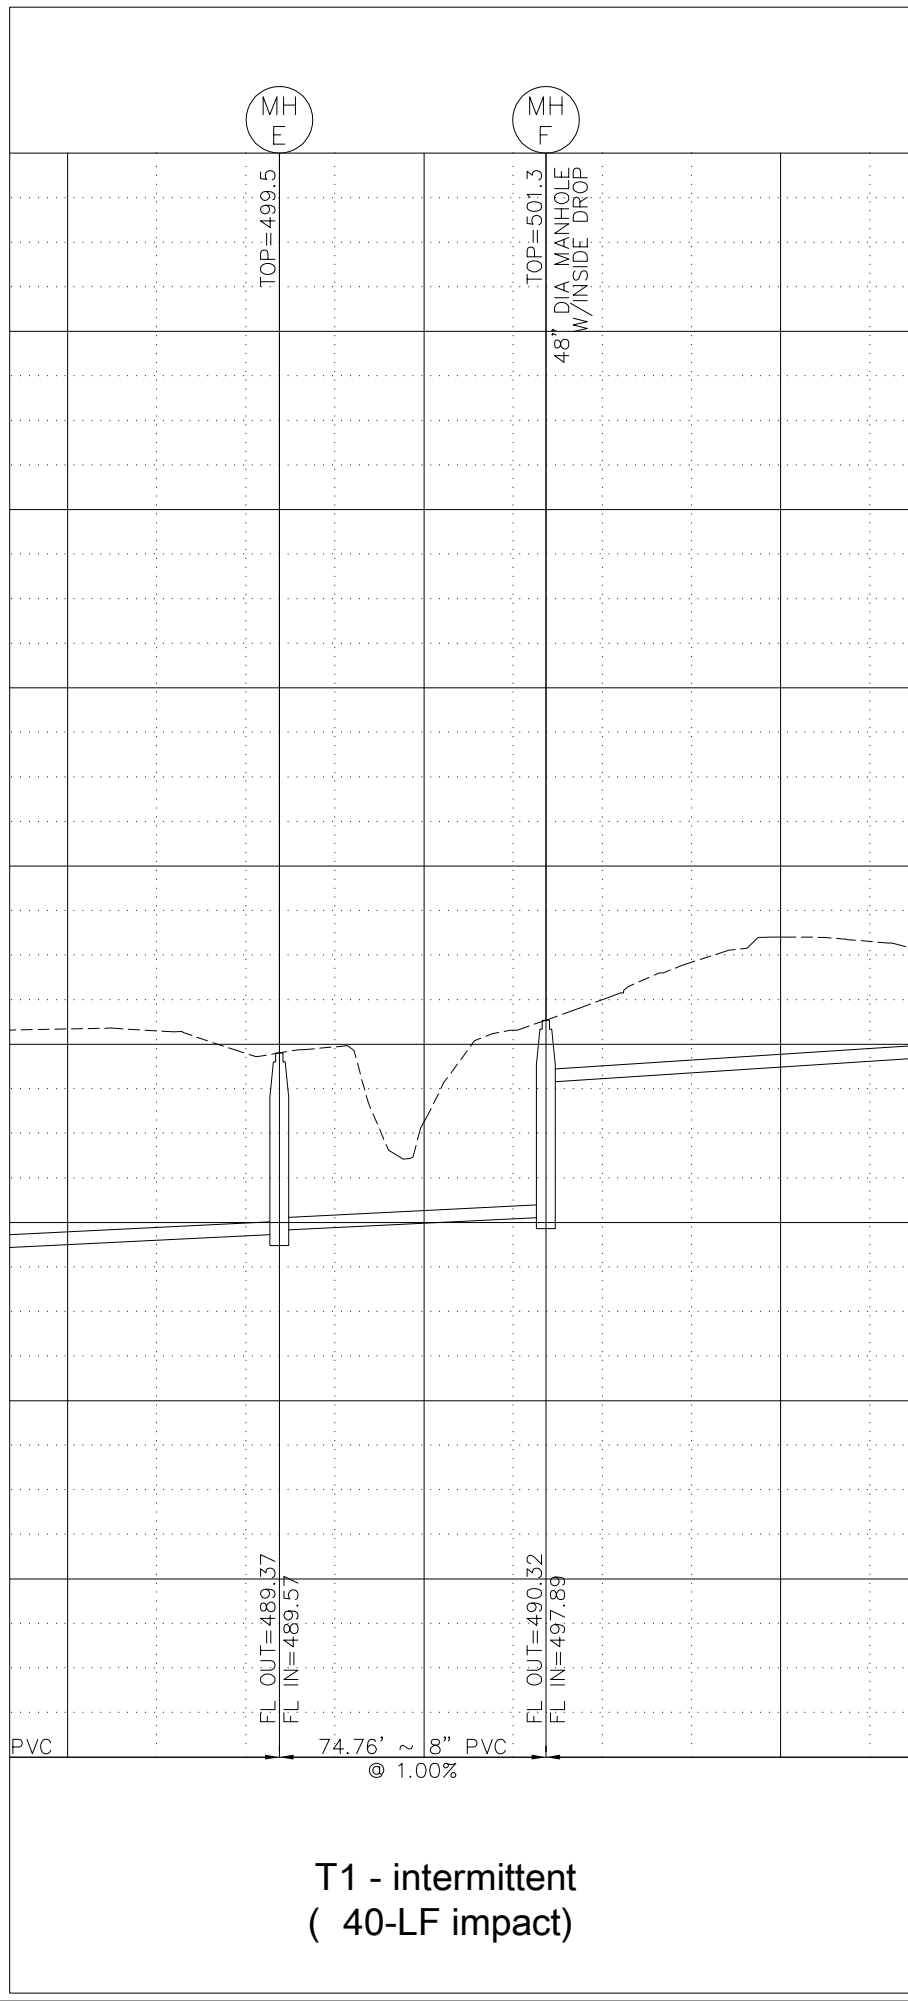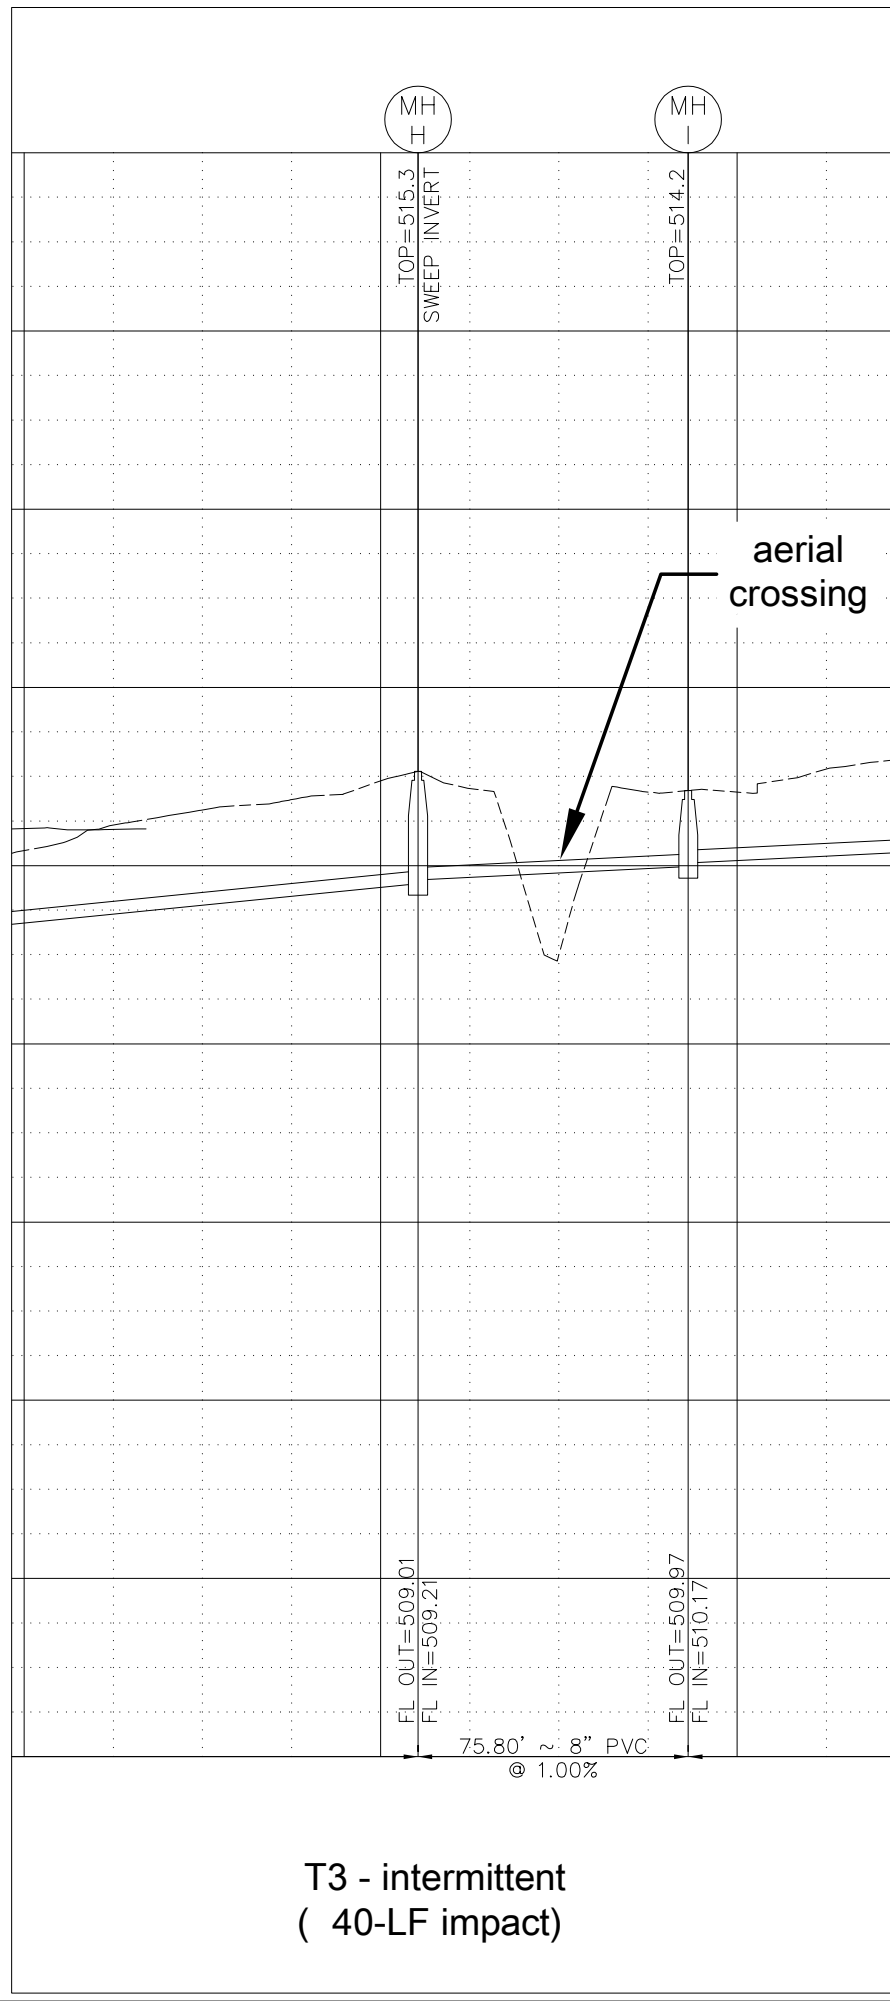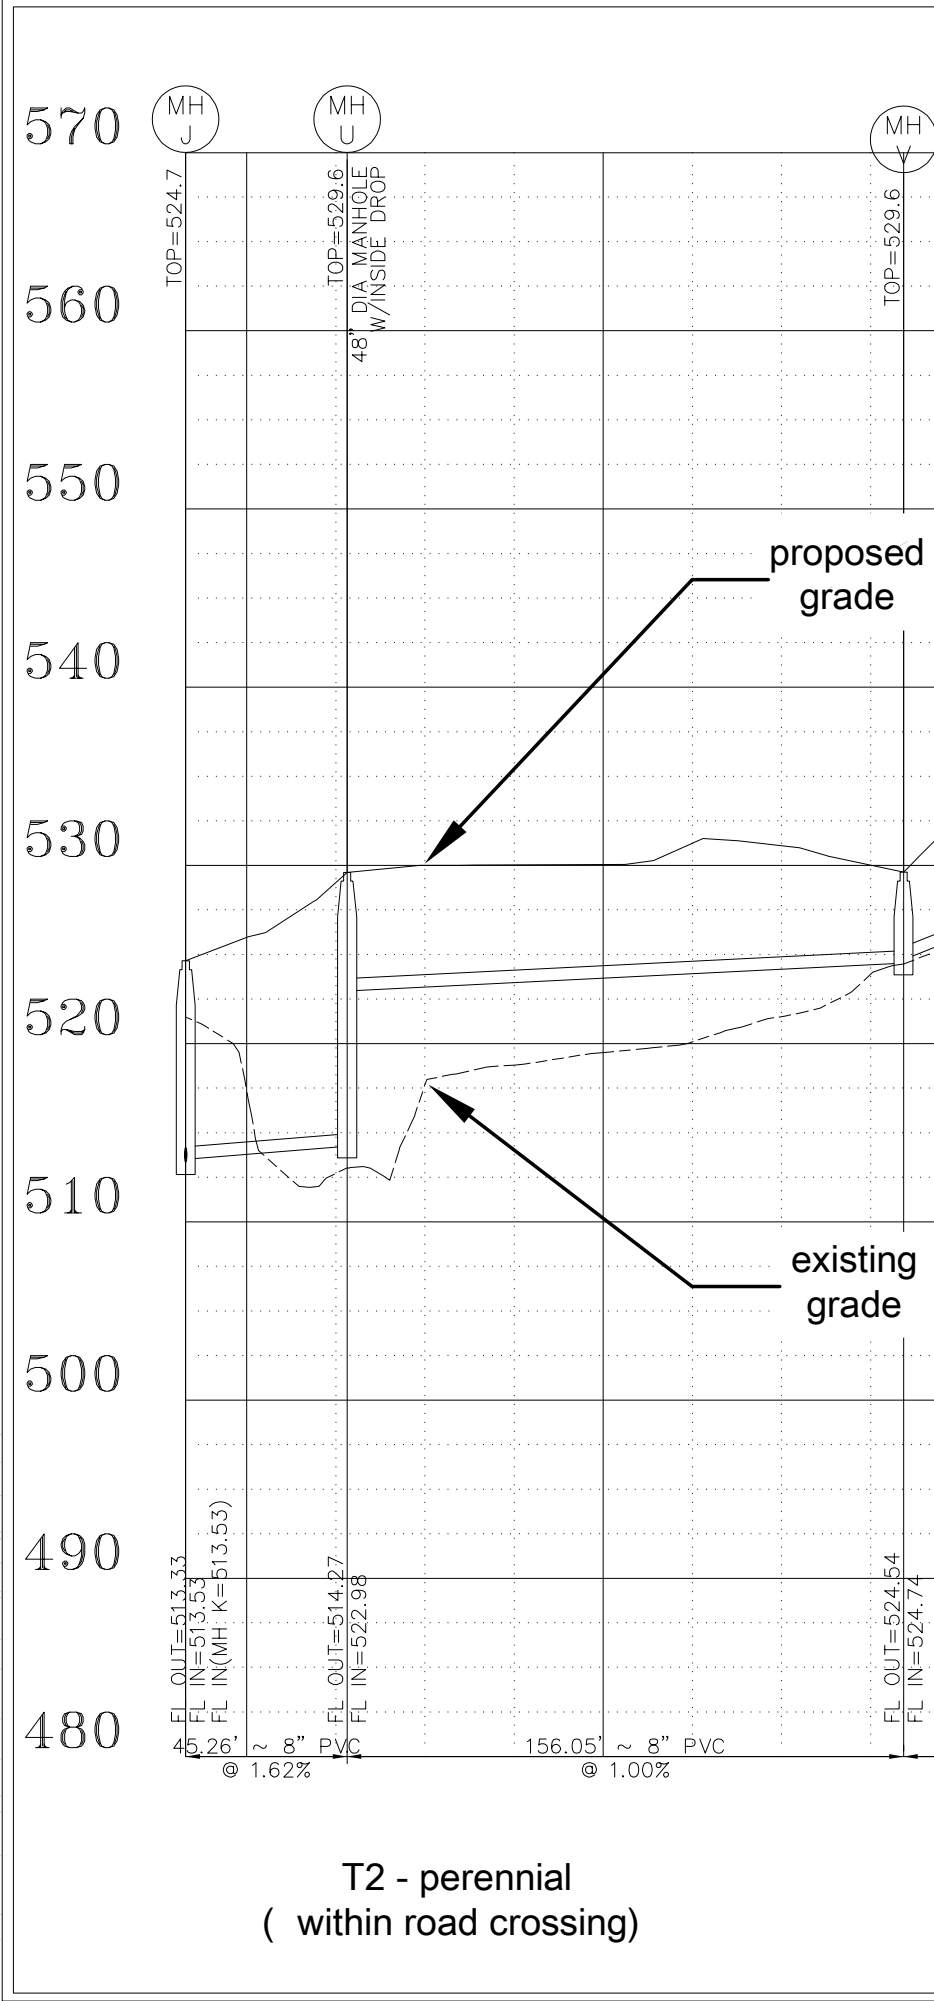

Sanitary Sewer Crossings - Cross-Sections 53.6-Acre Prior Property Wentzville, Missouri	
Yoder Baer & Associates 314-650-3414 yoderbaer@sbcglobal.net Base Plan provided by BAX Engineering	
scale:	date: 06-05-20
proj. no. 010119	
Figure 6	