




DEMOLITION & AREA PREP. - PLAN

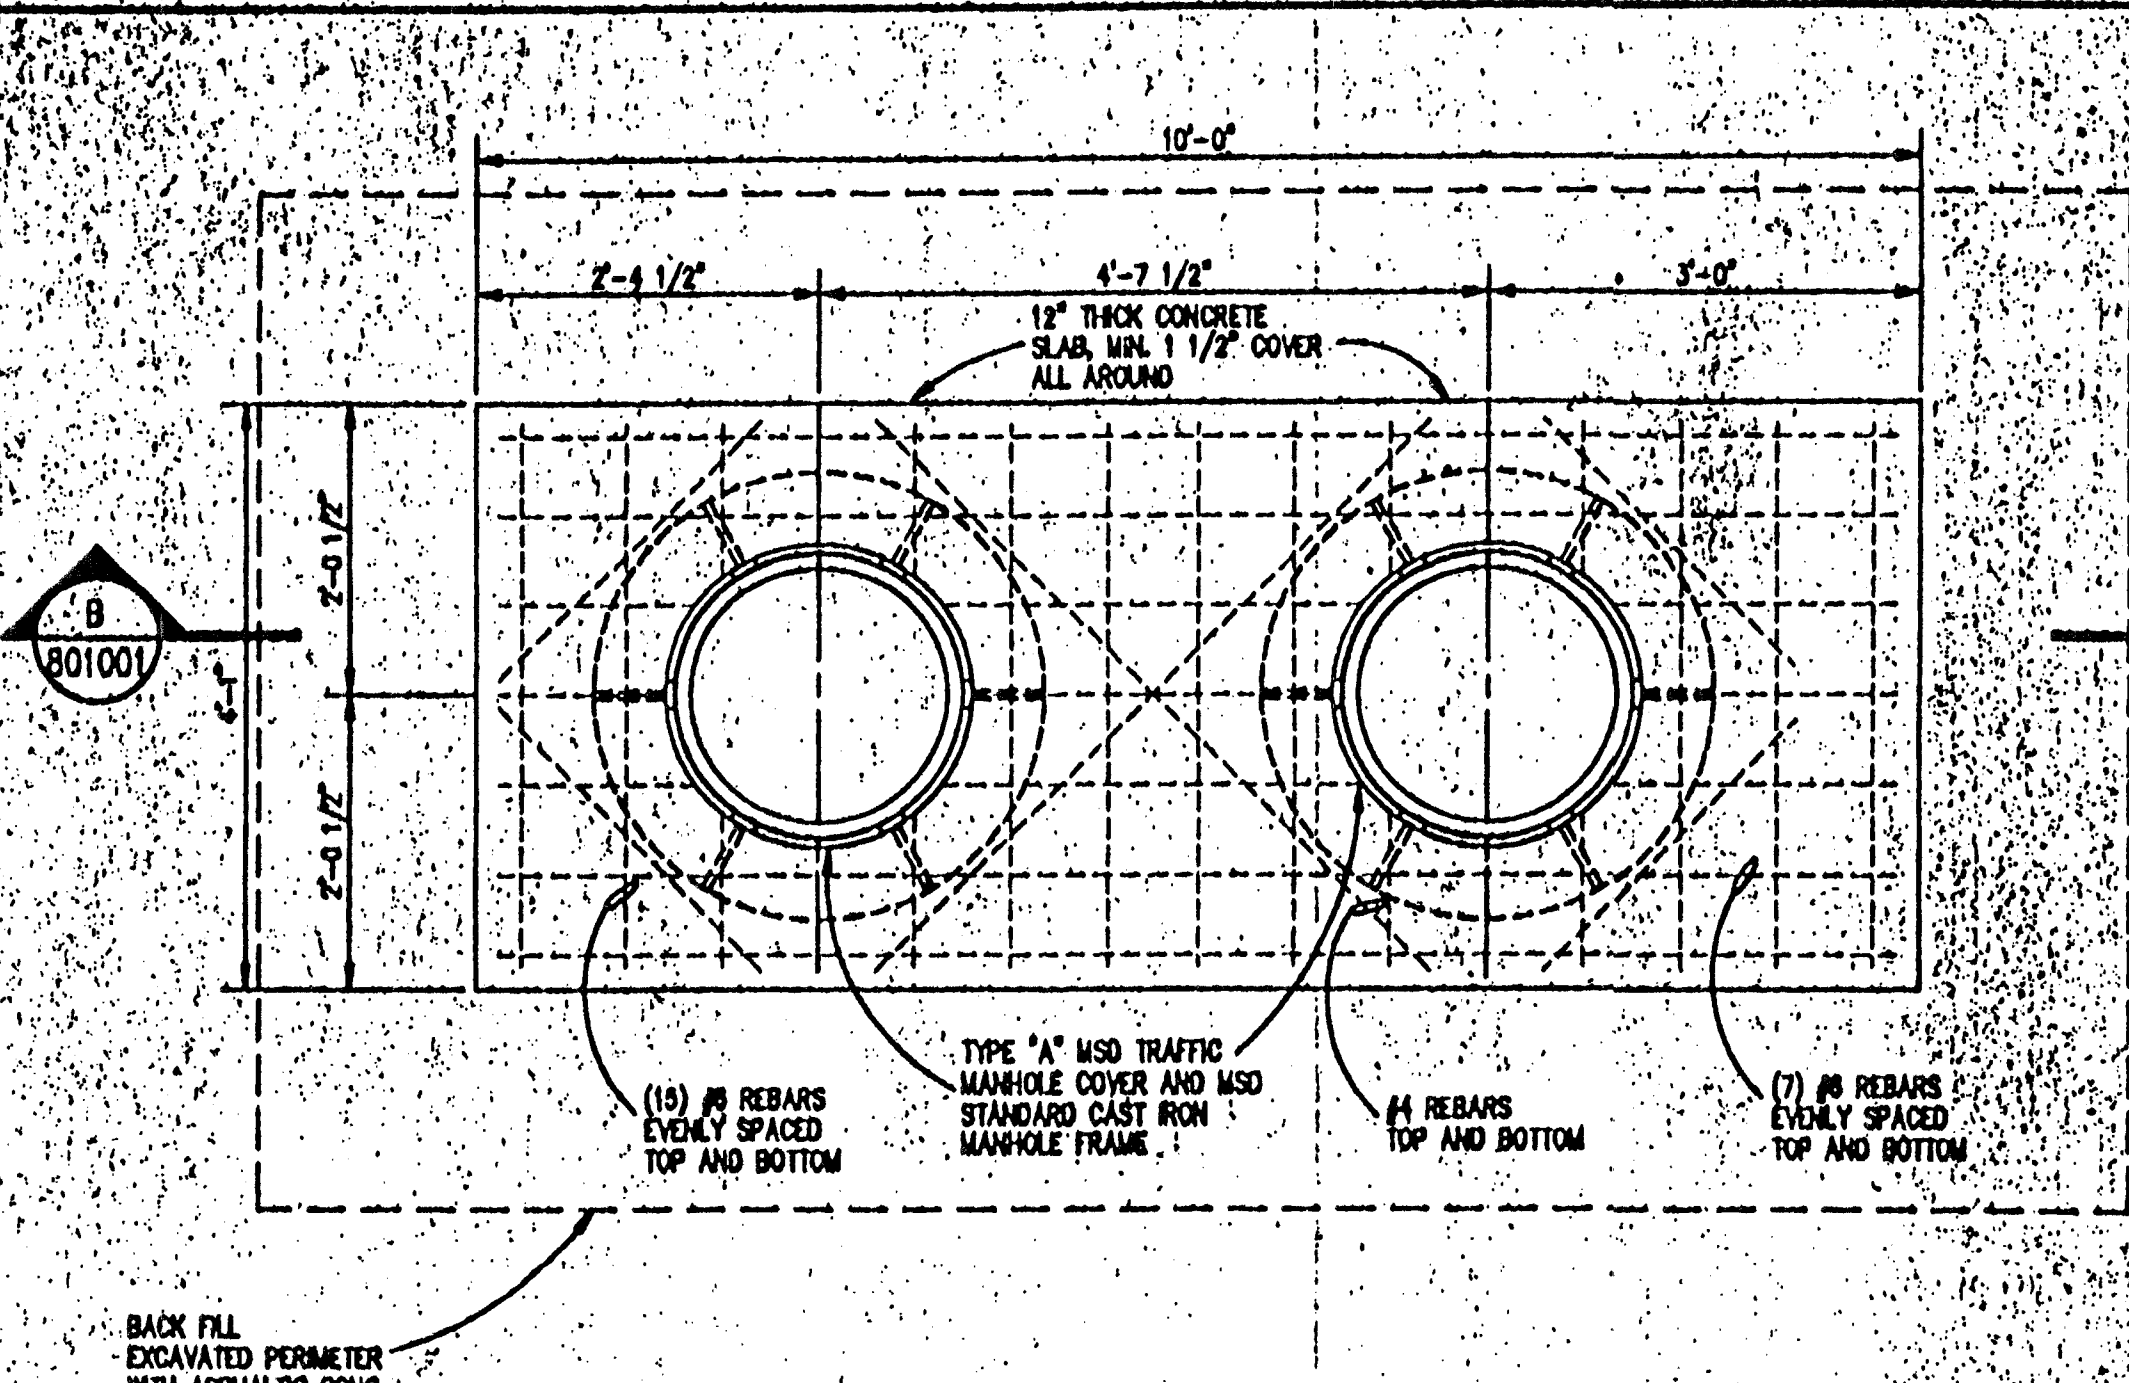

NEW SEWER PIT SLAB - PLAN

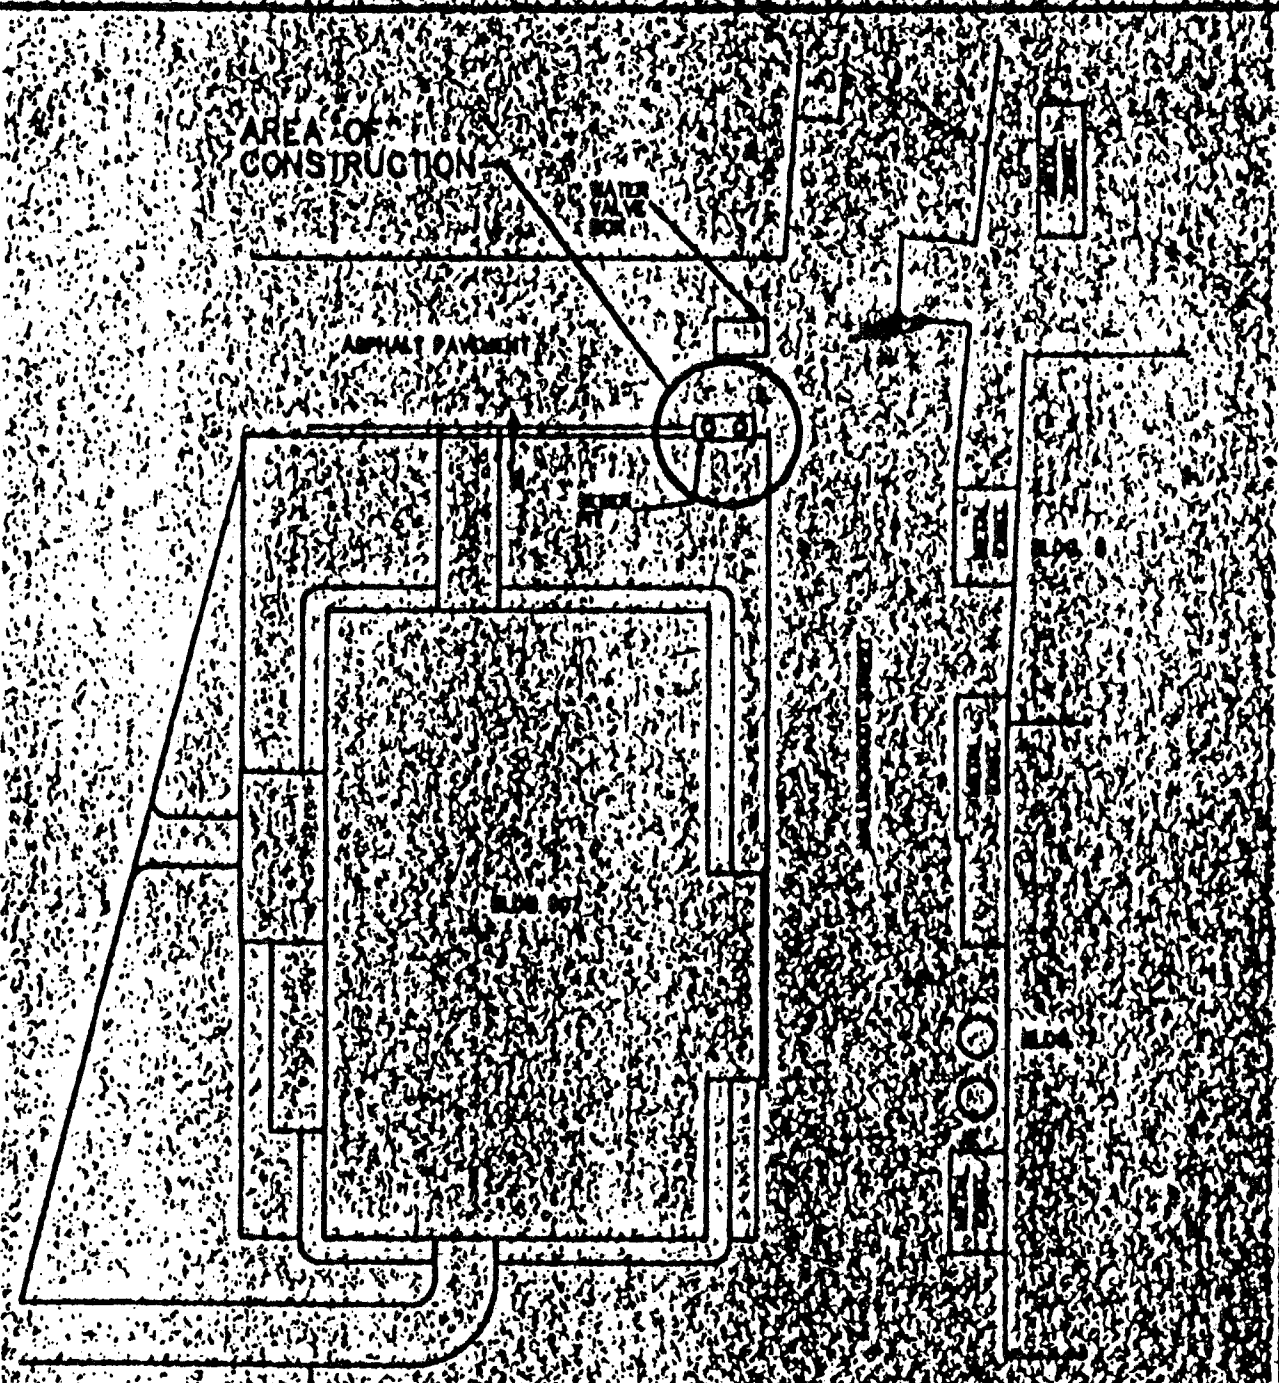

PLOT PLAN

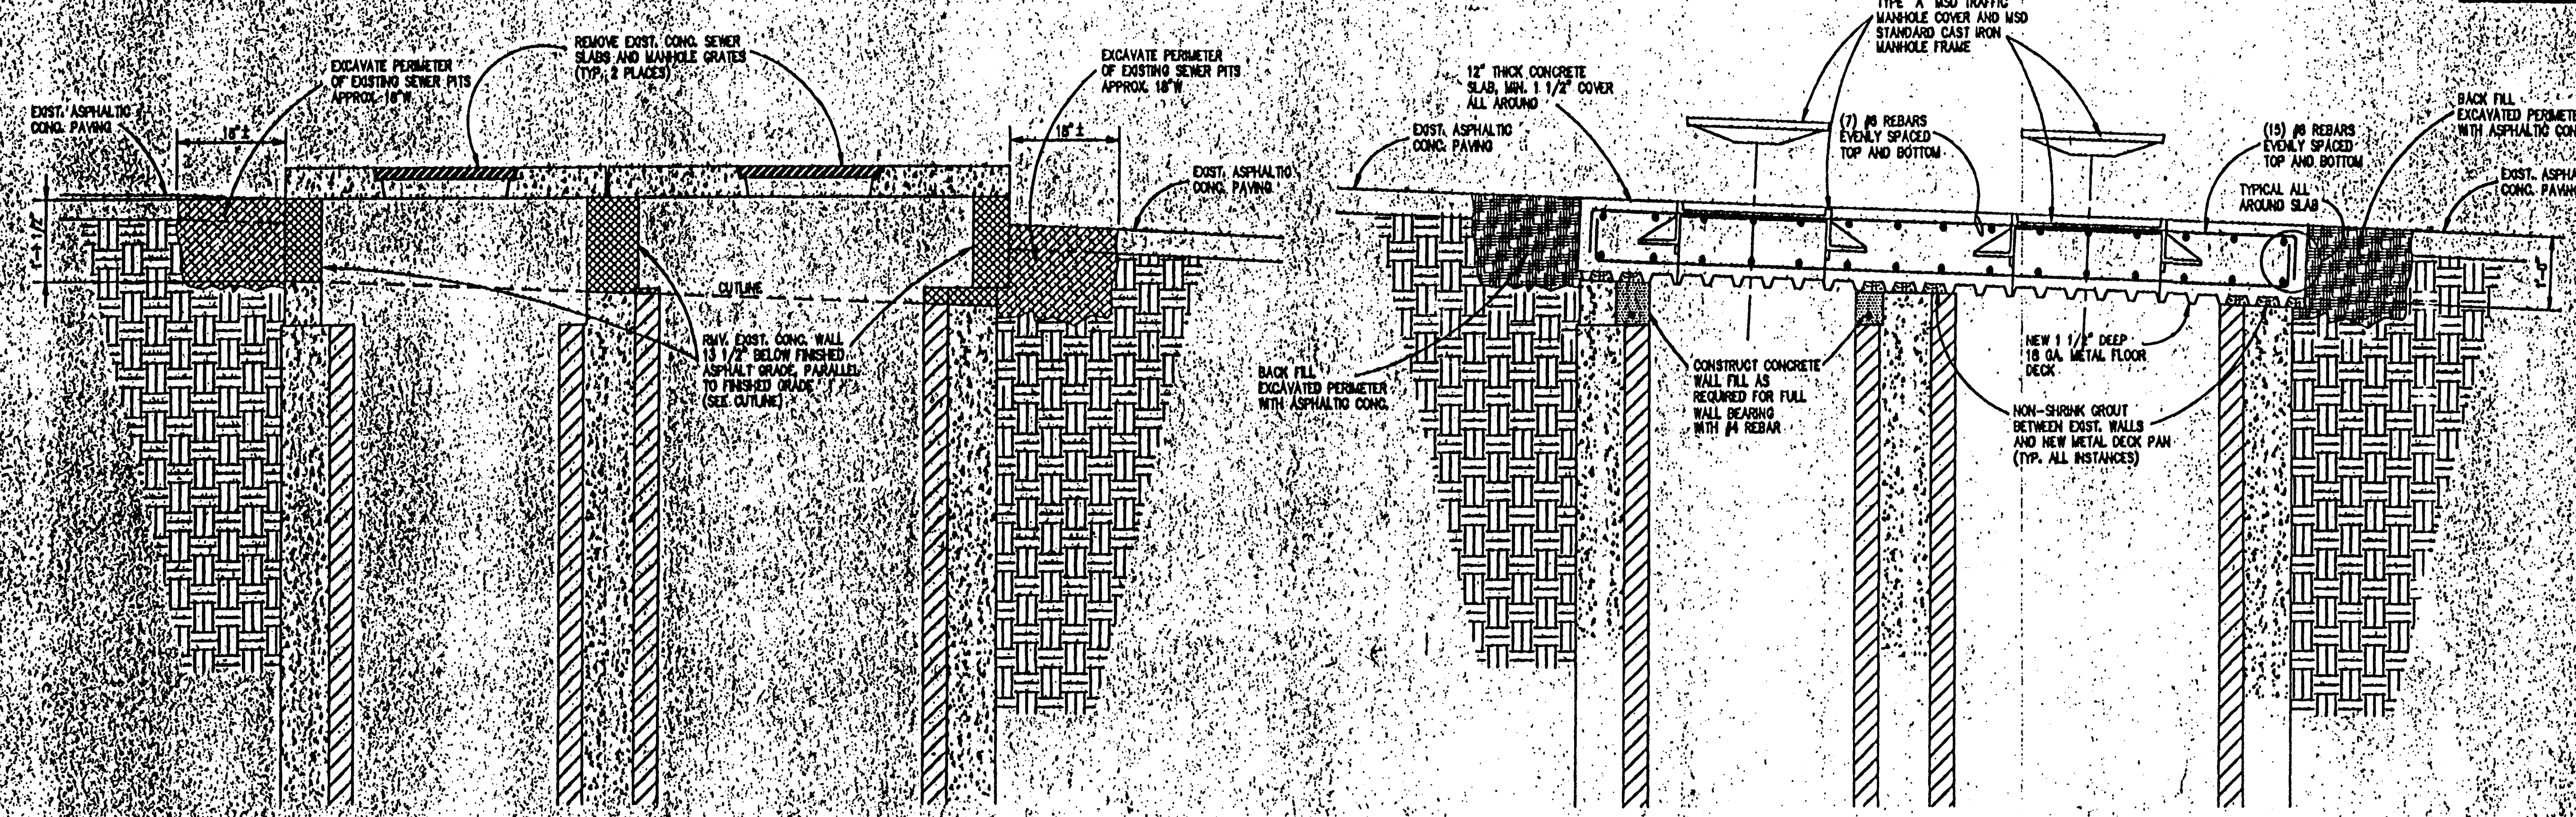

DEMOLITION & AREA PREP. - SECTION

NEW SEWER PIT SLAB - SECTION

GENERAL NOTES

- 1. BARRICADE AREA OF CONSTRUCTION AS A SAFETY PRECAUTION.
- 2. ALL REBAR TO BE GRADE 60.
- 3. CONCRETE TO BE 4000 PSI (CYL) COMPRESSIVE STRENGTH.

AR-162

DO NOT COPY

DATE	DESCRIPTION
01/15/92	ISSUED FOR CONSTRUCTION
01/15/92	ISSUED FOR CONSTRUCTION
MALLINCKRODT, INC.

MALLINCKRODT ST. SEWER PIT LOWERING TO EXISTING GRADE PLANS AND SECTIONS

4938-801-001

THIS DRAWING IS THE PROPERTY OF MALLINCKRODT, INC. AND IS NOT TO BE REPRODUCED, COPIED, OR USED FOR ANY PURPOSE EXCEPT AS SPECIFIED BY MALLINCKRODT, INC.



**AR-162**

**Reproduction of this figure is not authorized.**