


N 625000

N 624000

N 623000

E 2405000

E 2404000

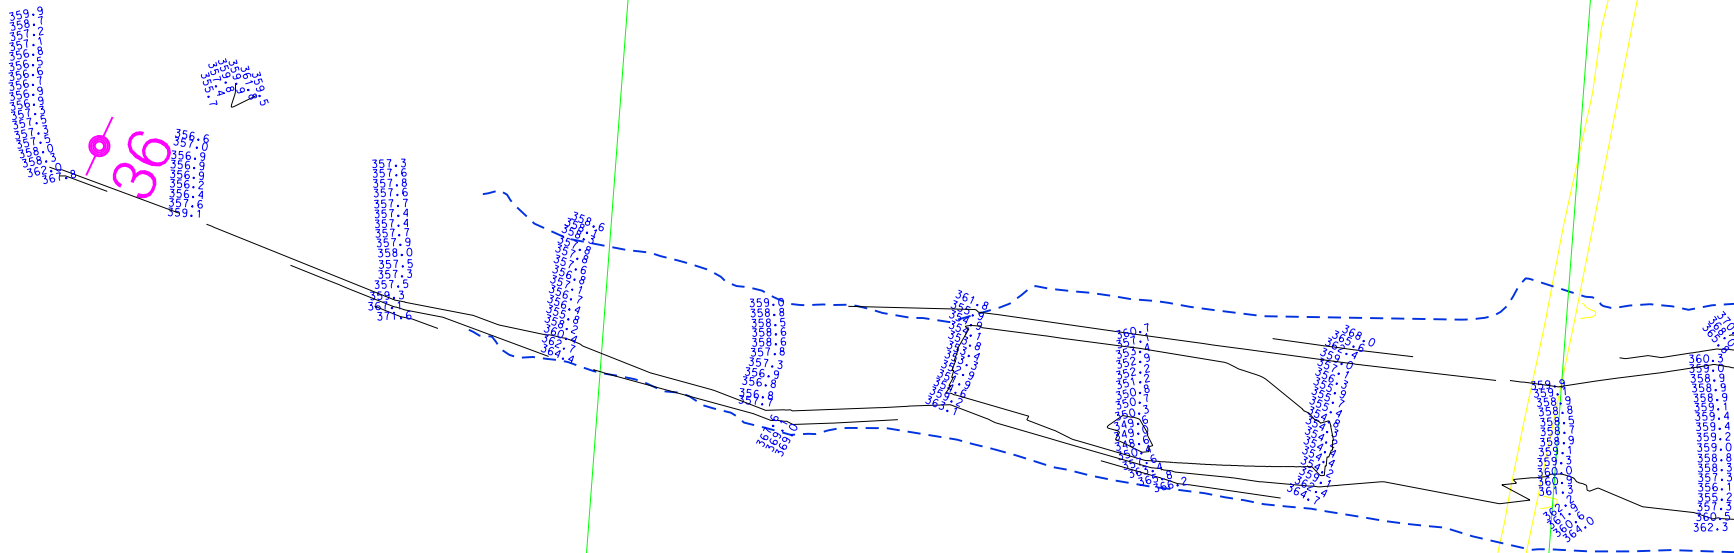




SCALE: 1" = 100'


E 2405000


N 622000

N 621000

E 2404000

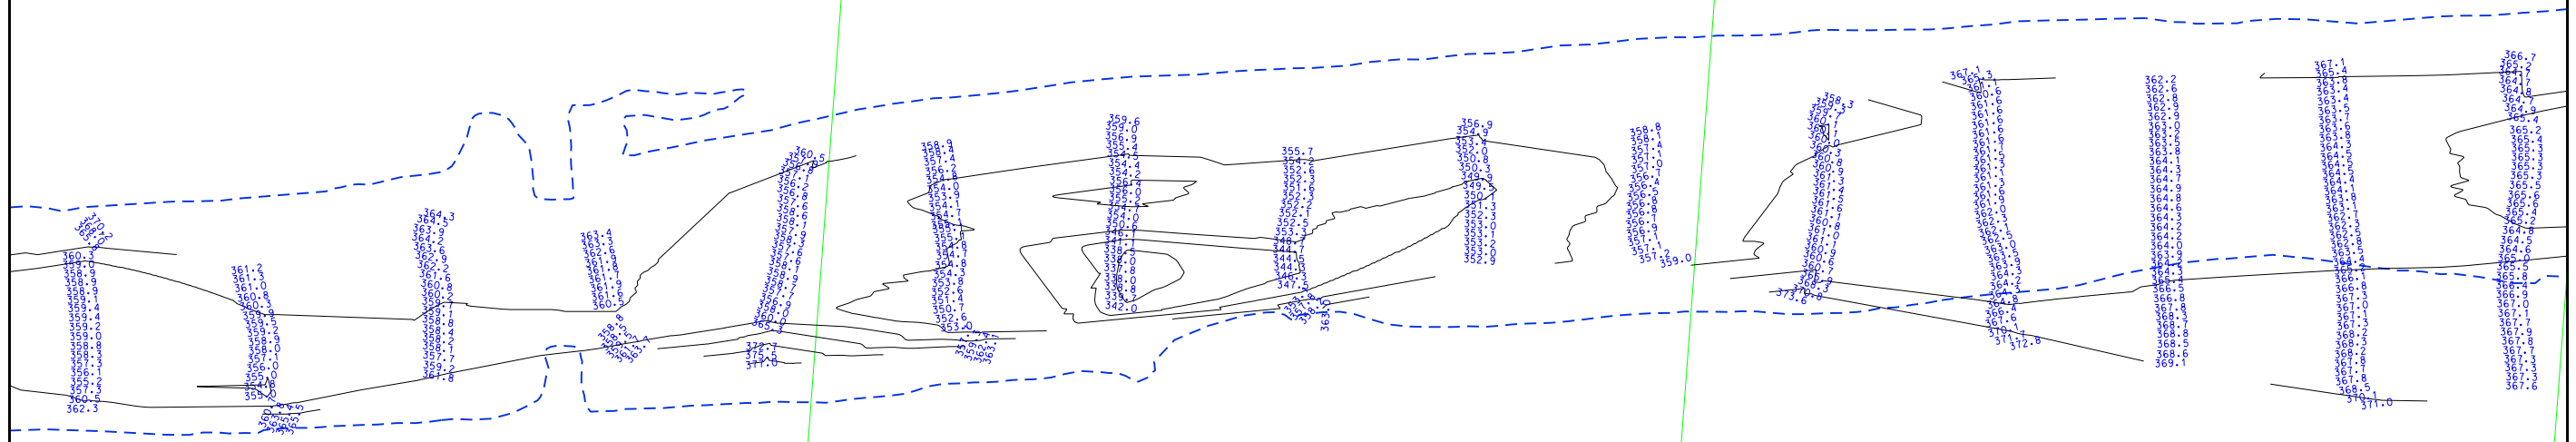

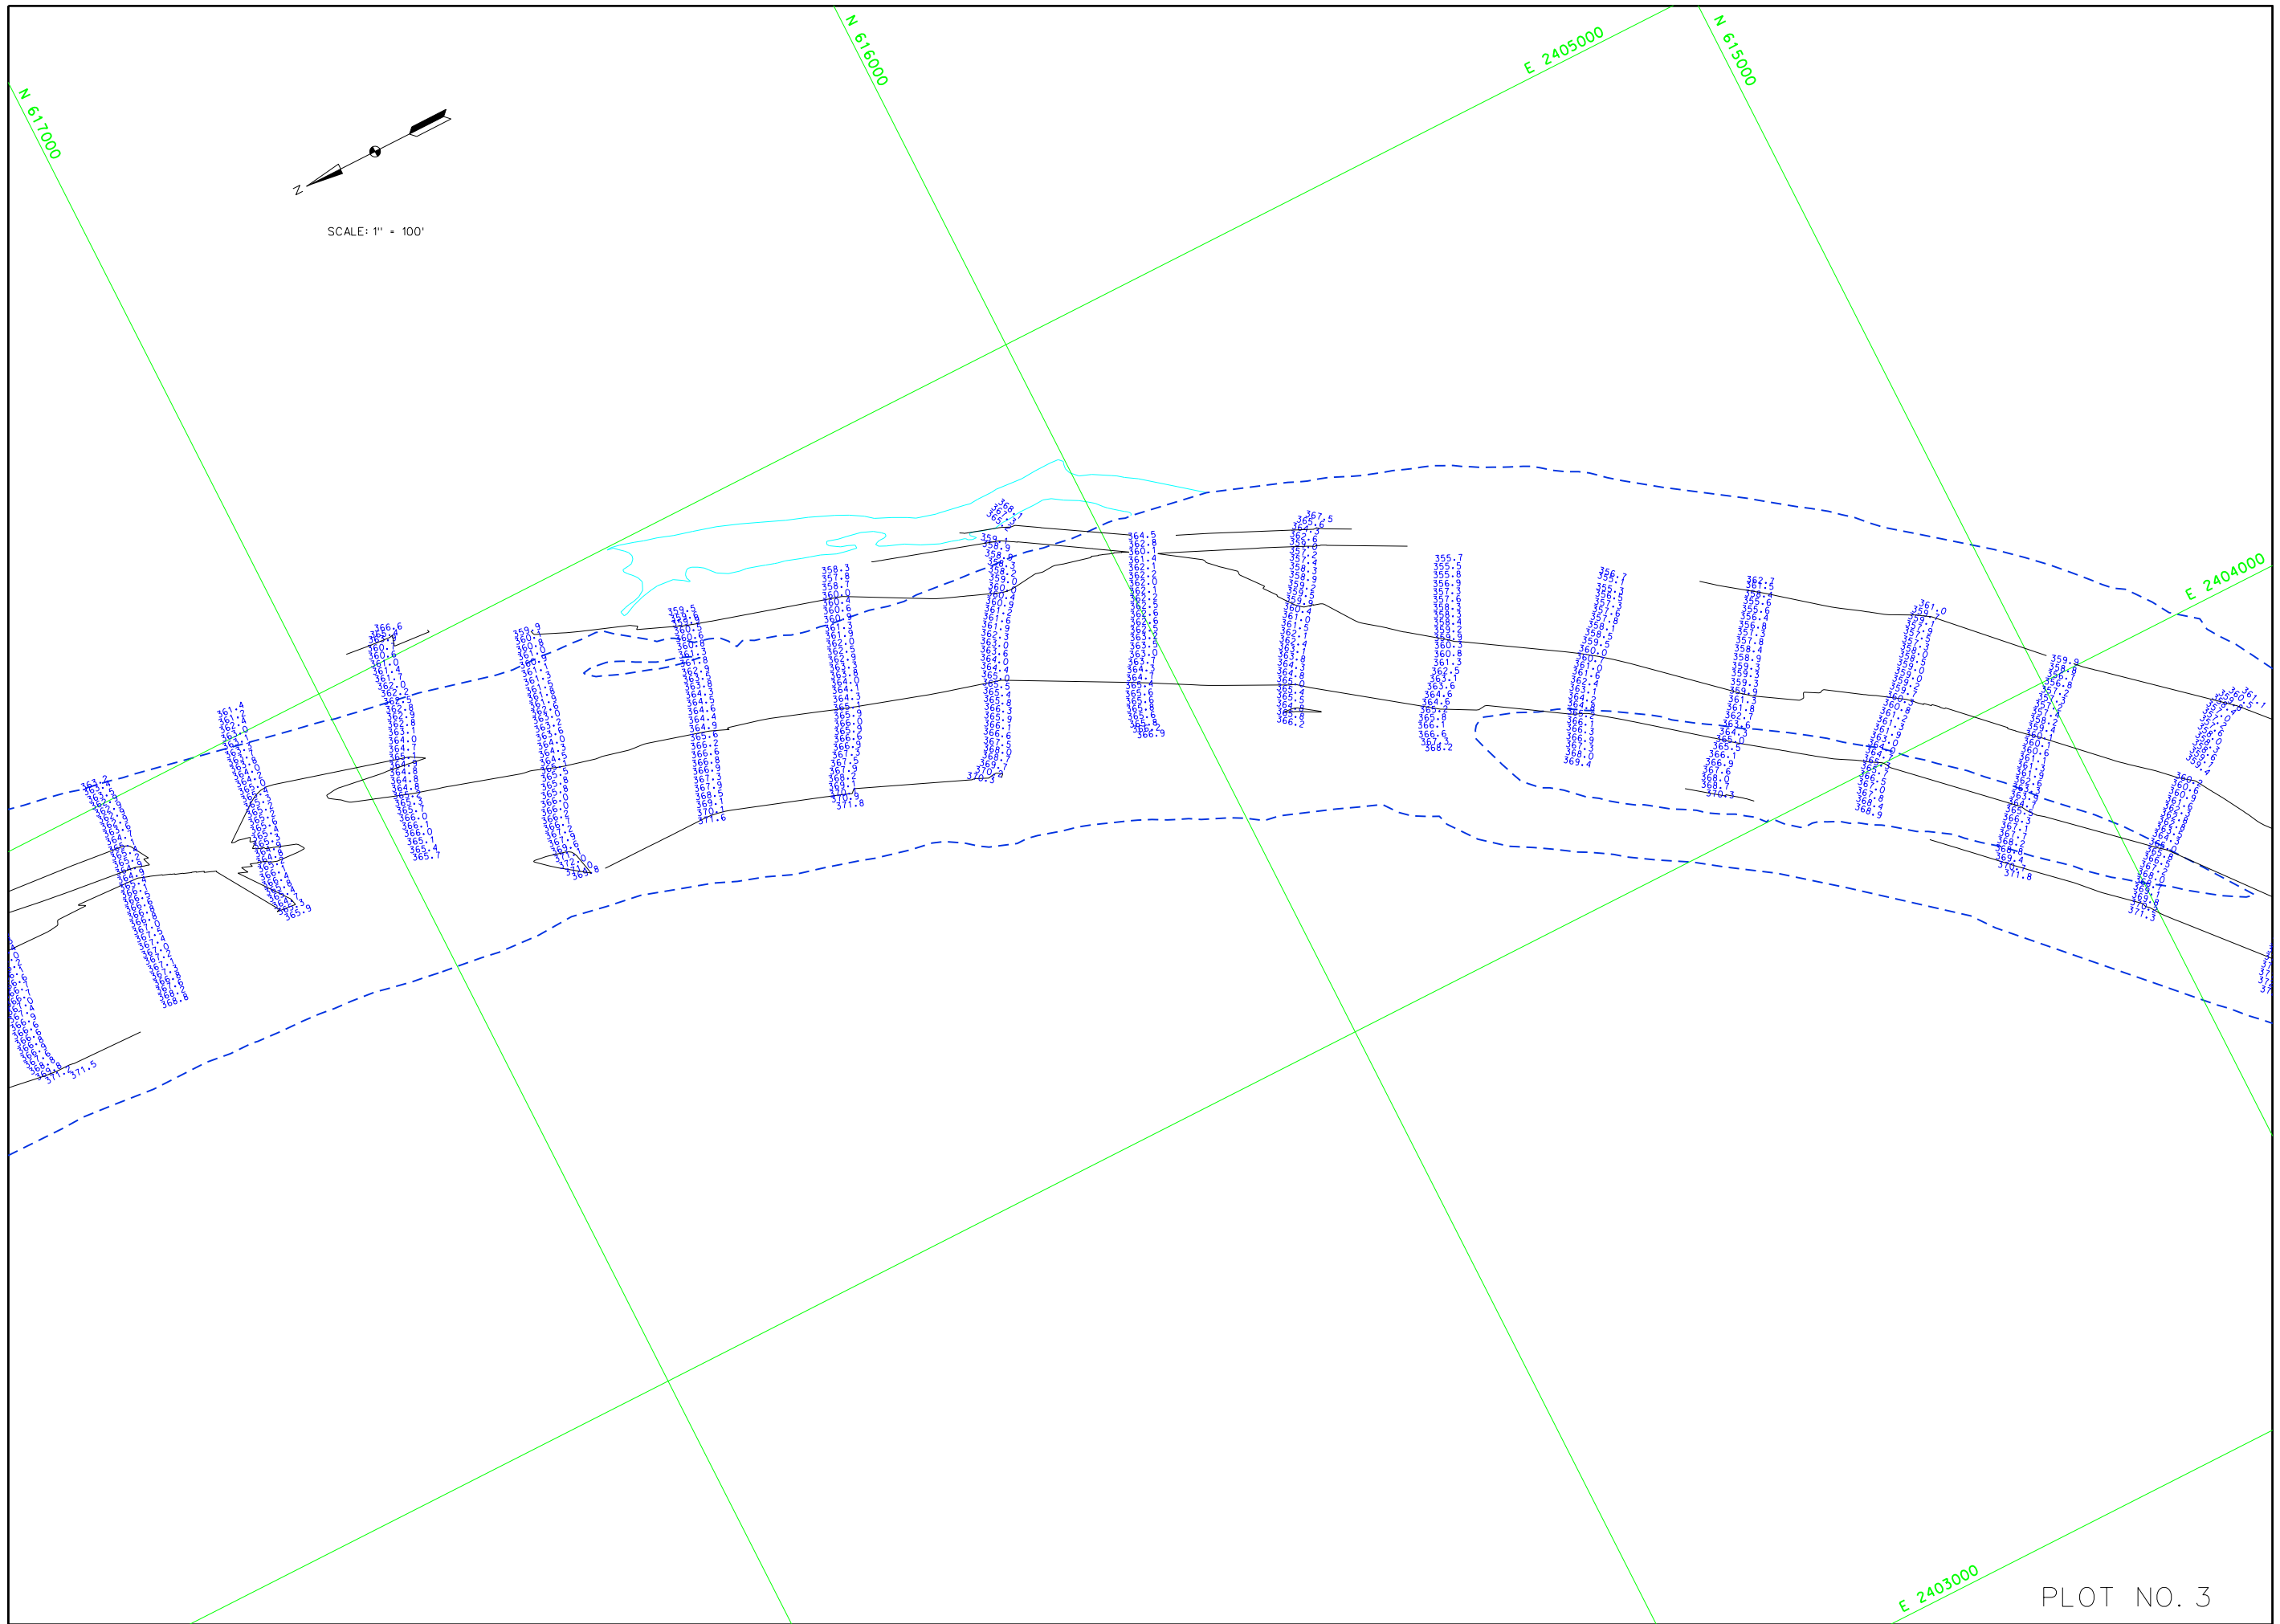


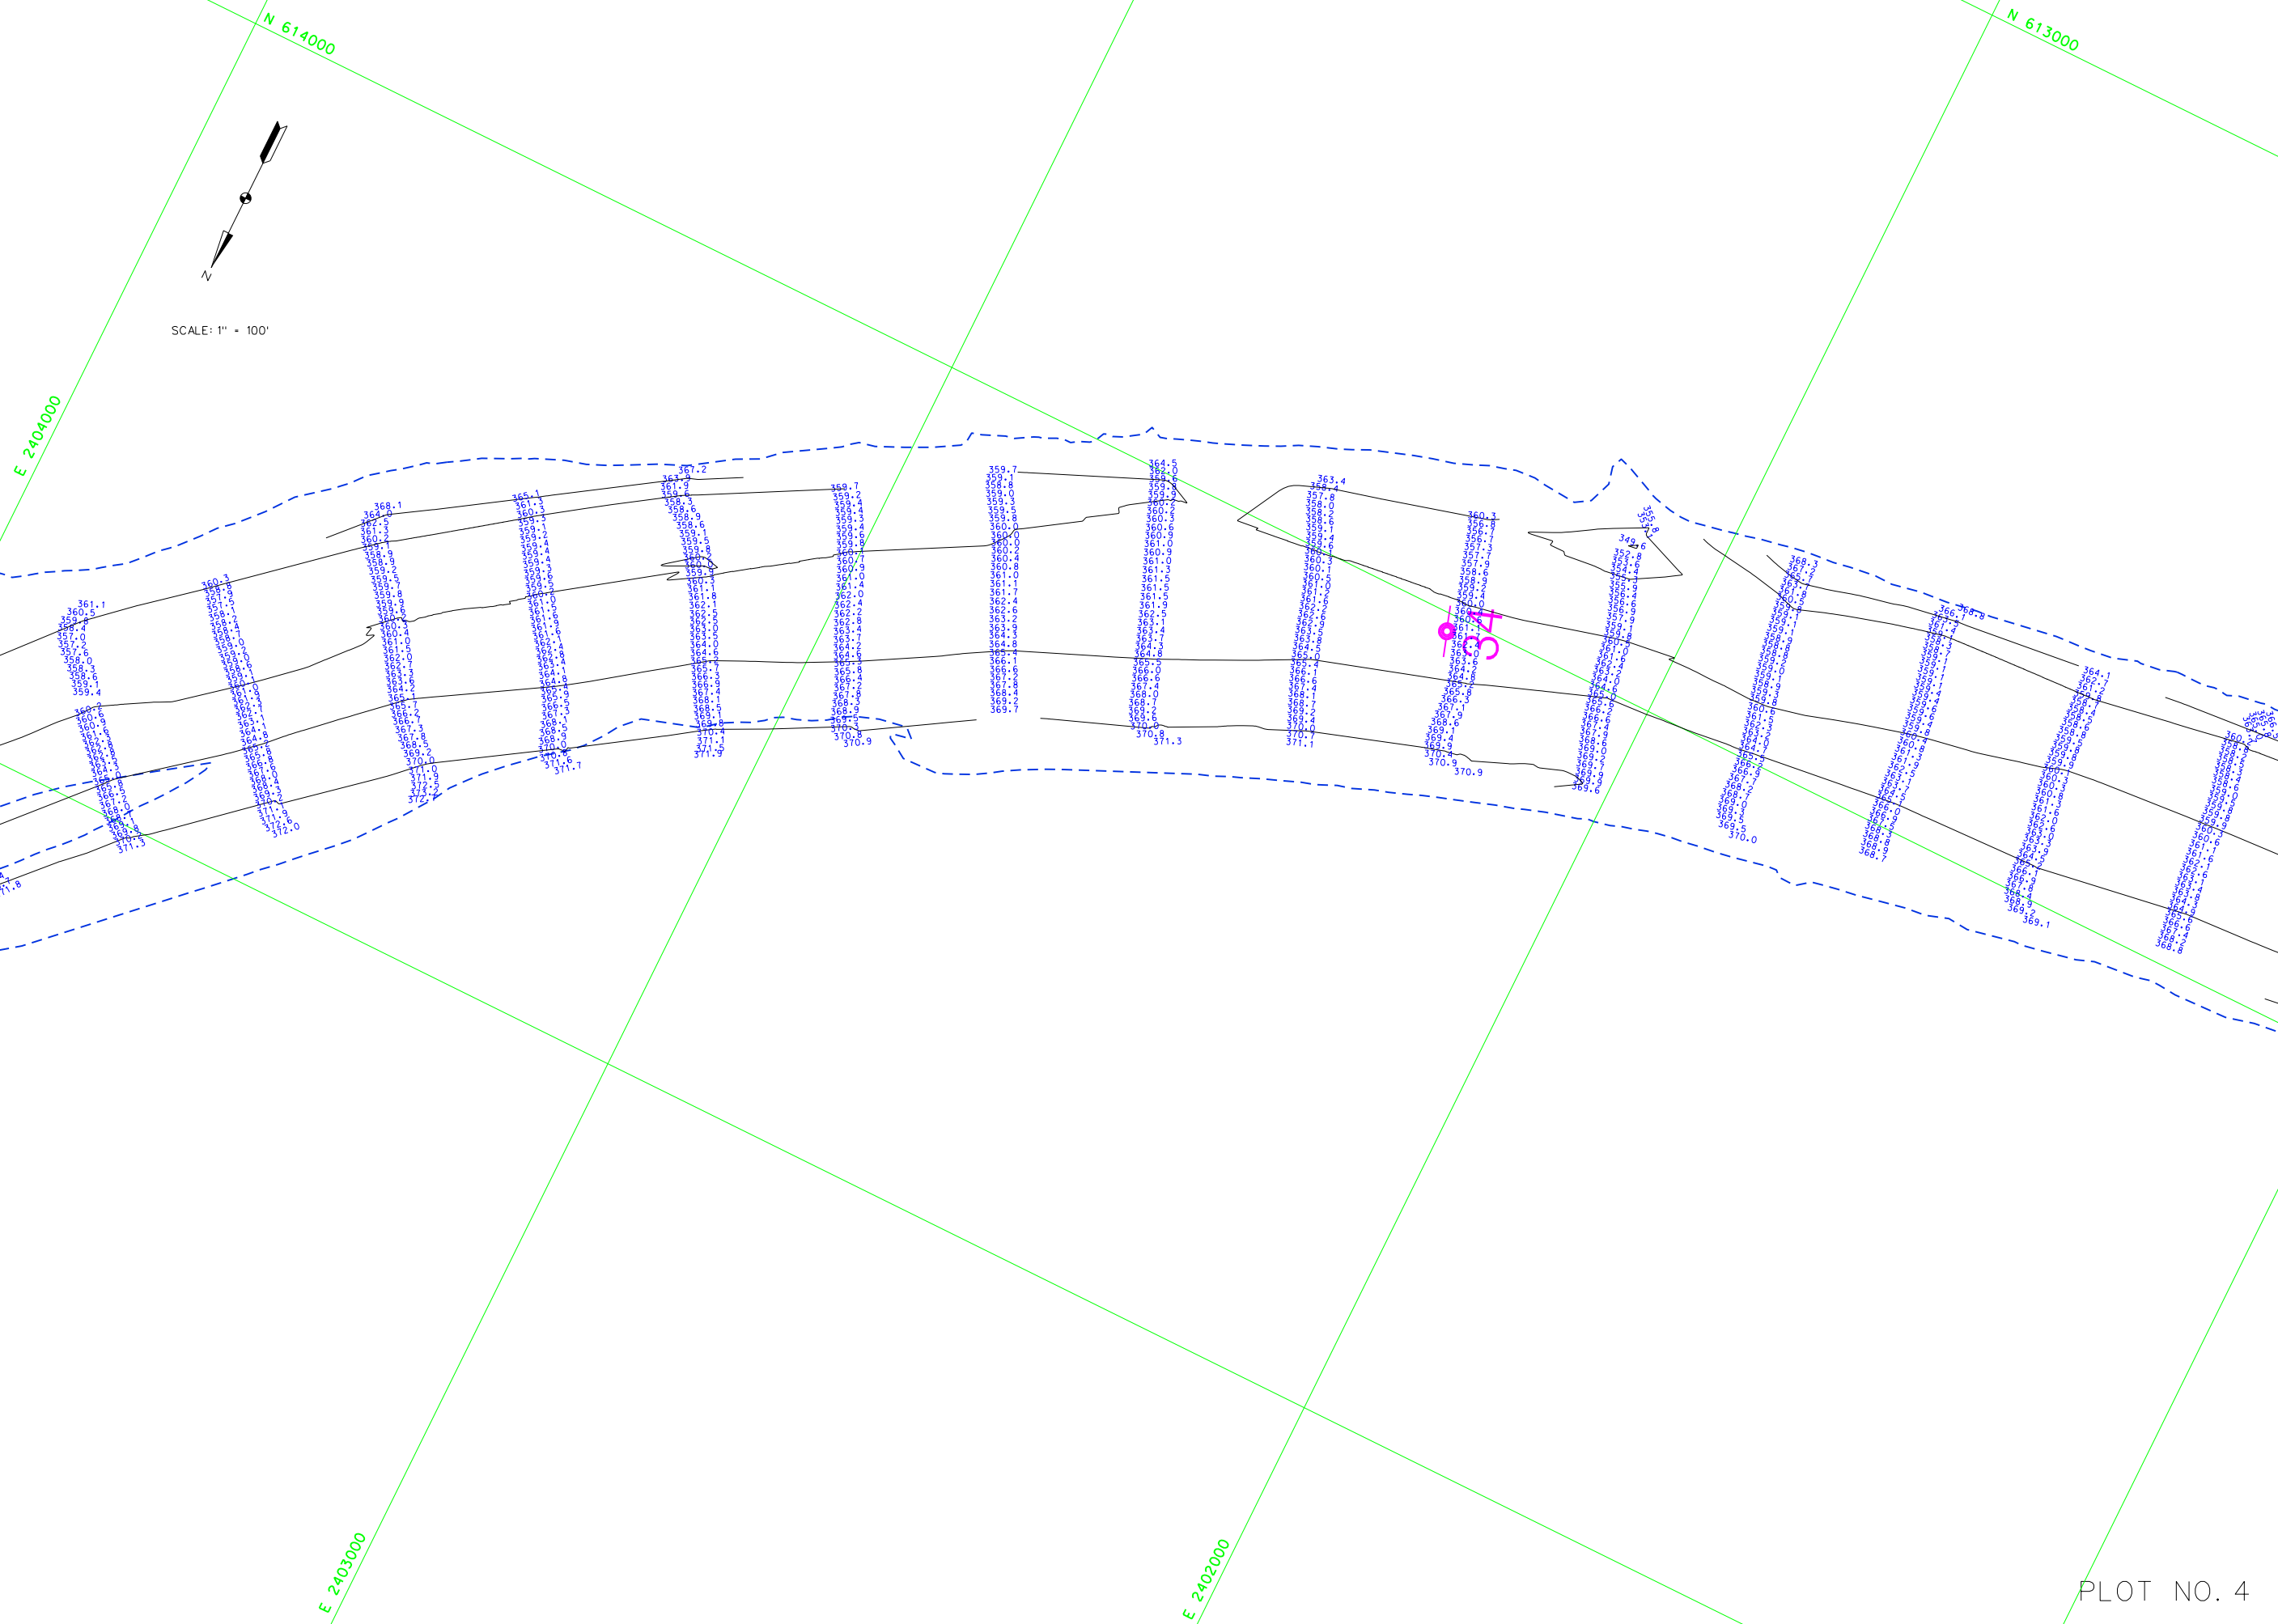

N 613000



SCALE: 1" = 100'

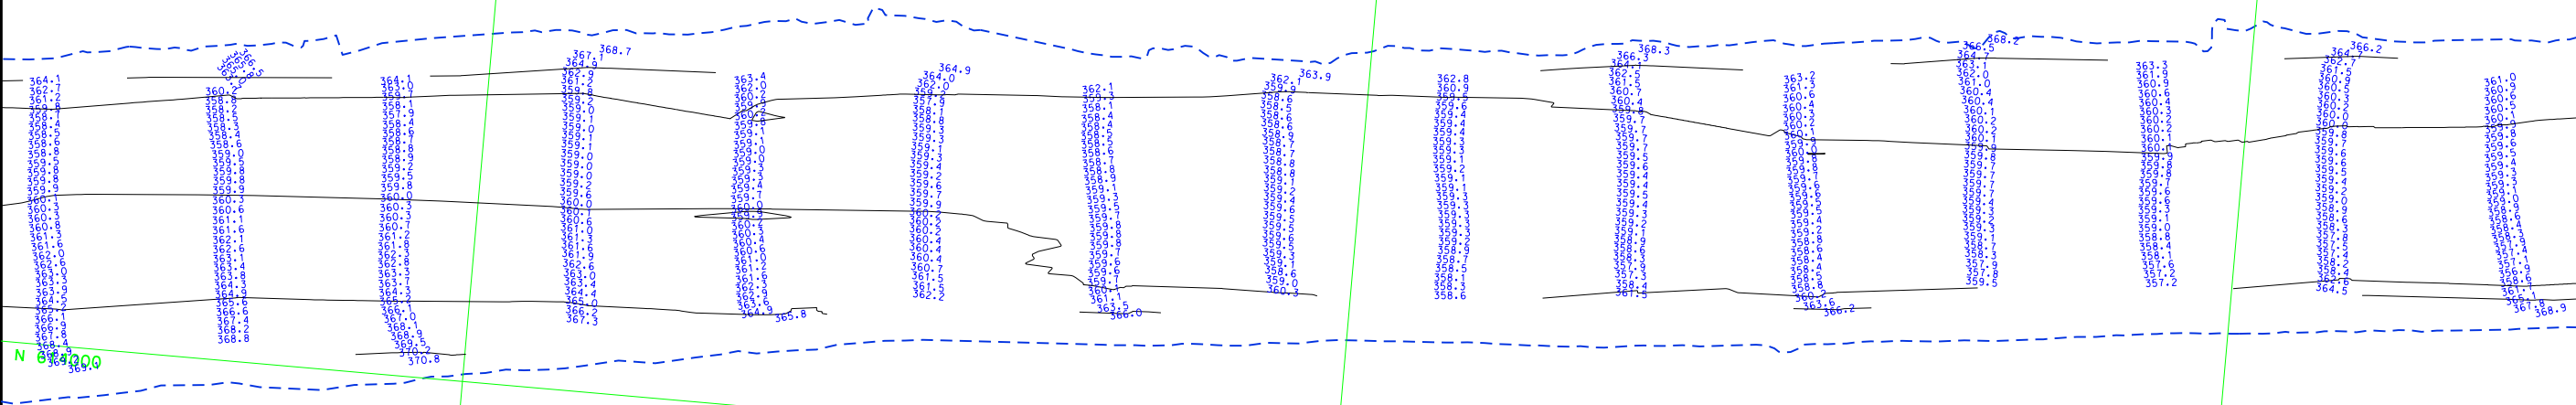

N 614000

E 2401000

E 2400000


E 2399000

PLOT NO. 5



SCALE: 1" = 100'

N 613000

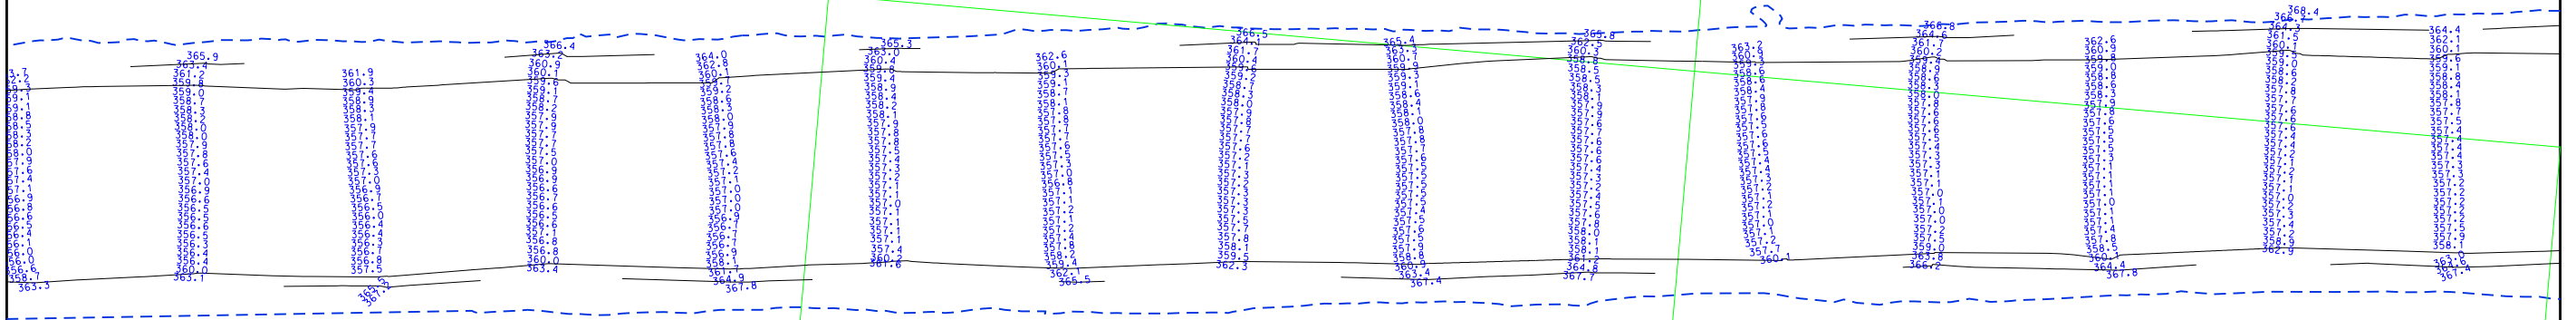

N 614000

E 2395000


E 2394000

E 2393000


PLOT NO. 7




SCALE: 1" = 100'

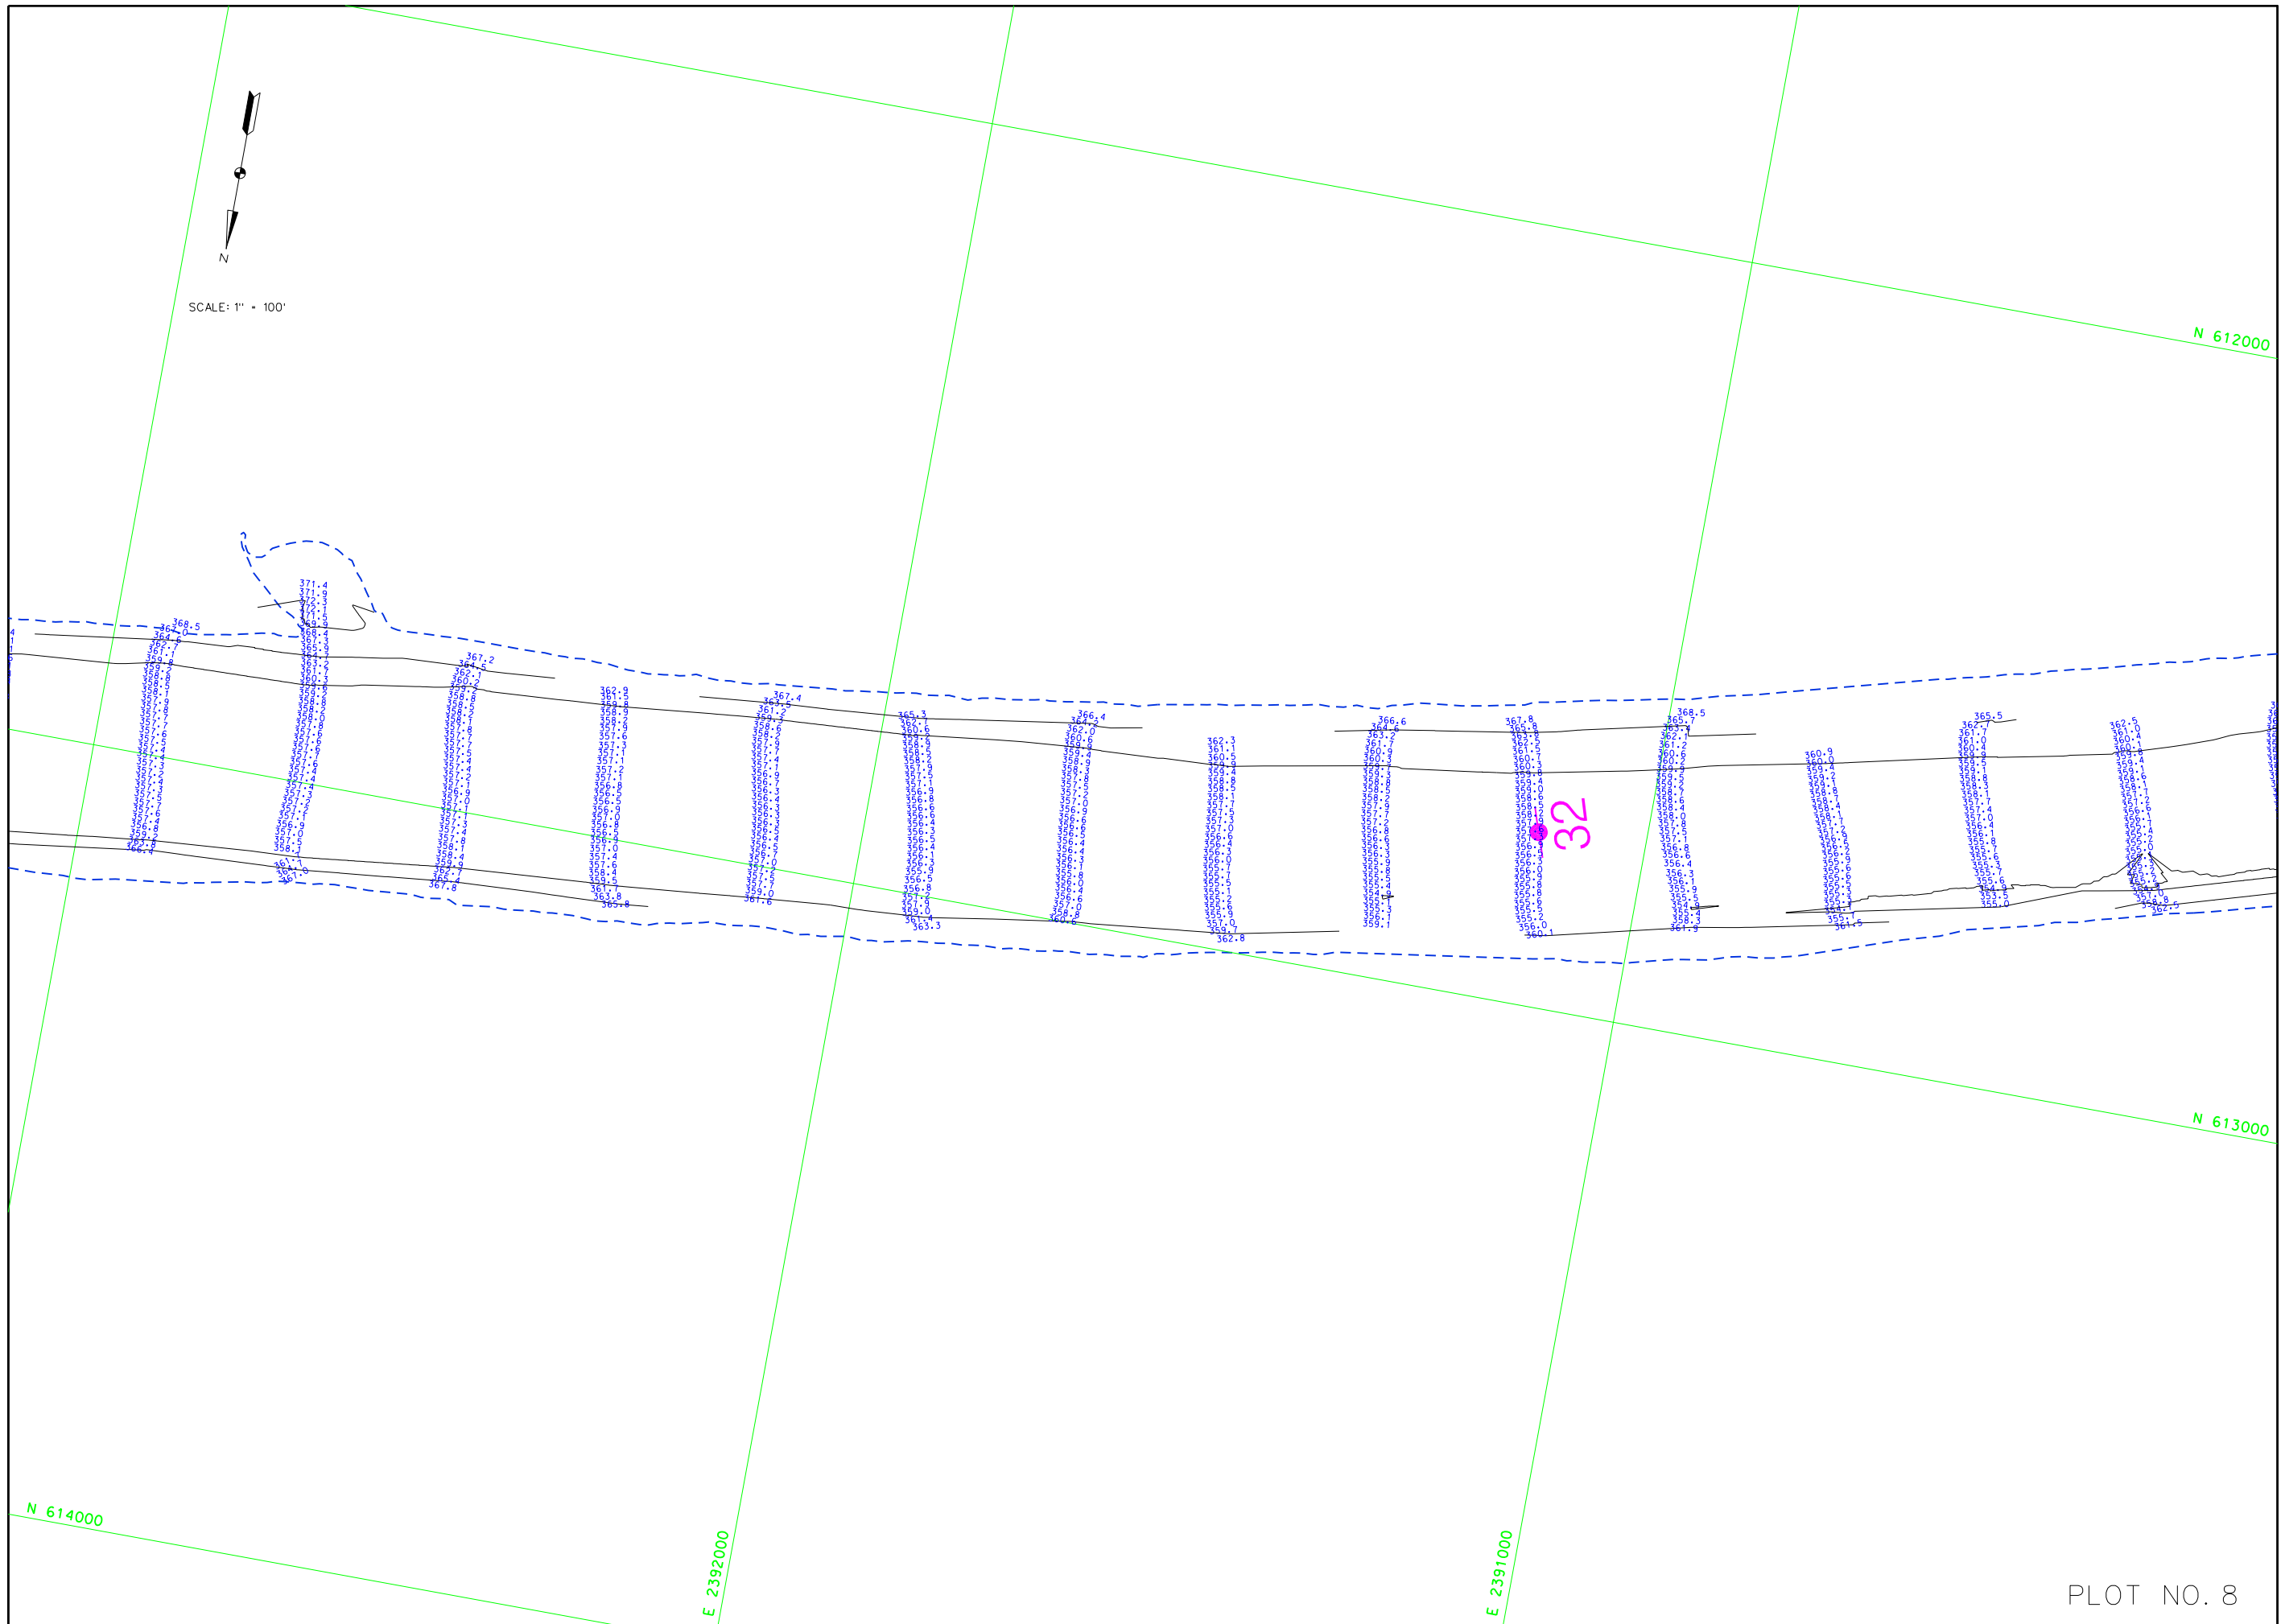

N 611000

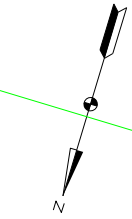

SCALE: 1" = 100'

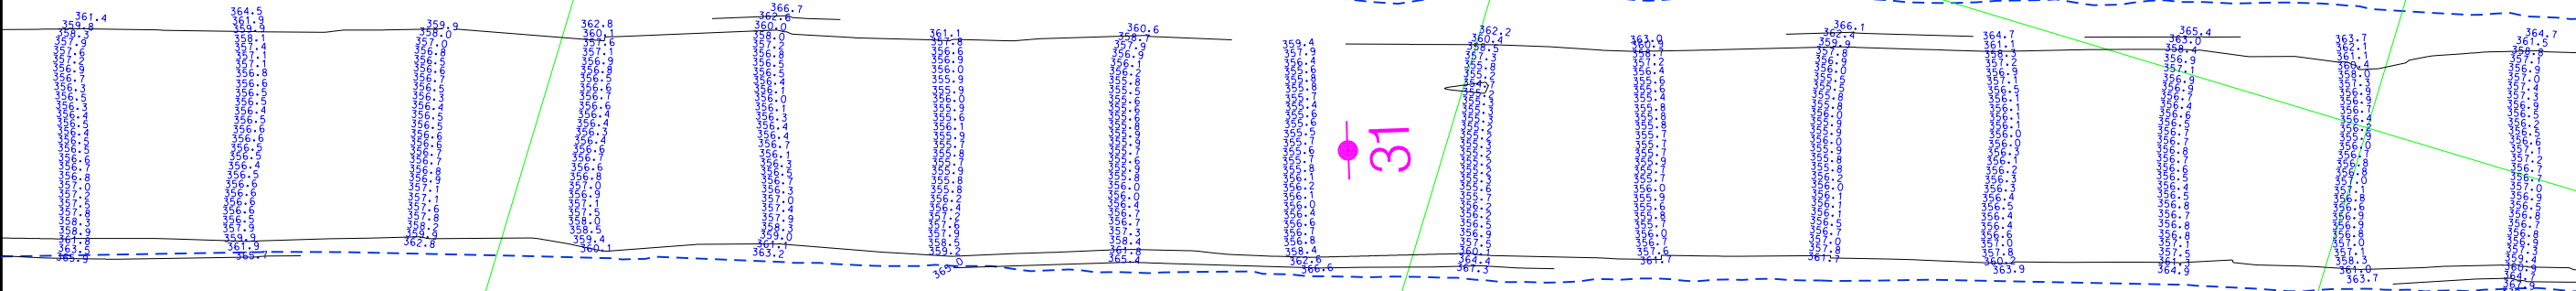


N 612000

E 2387000

E 2386000

E 2385000

PLOT NO. 10

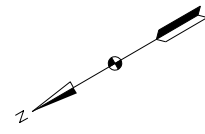

SCALE: 1" = 100'

E 2379000

29

E 2378000


N 606000


N 605000

E 2377000

N 604000

PLOT NO. 14

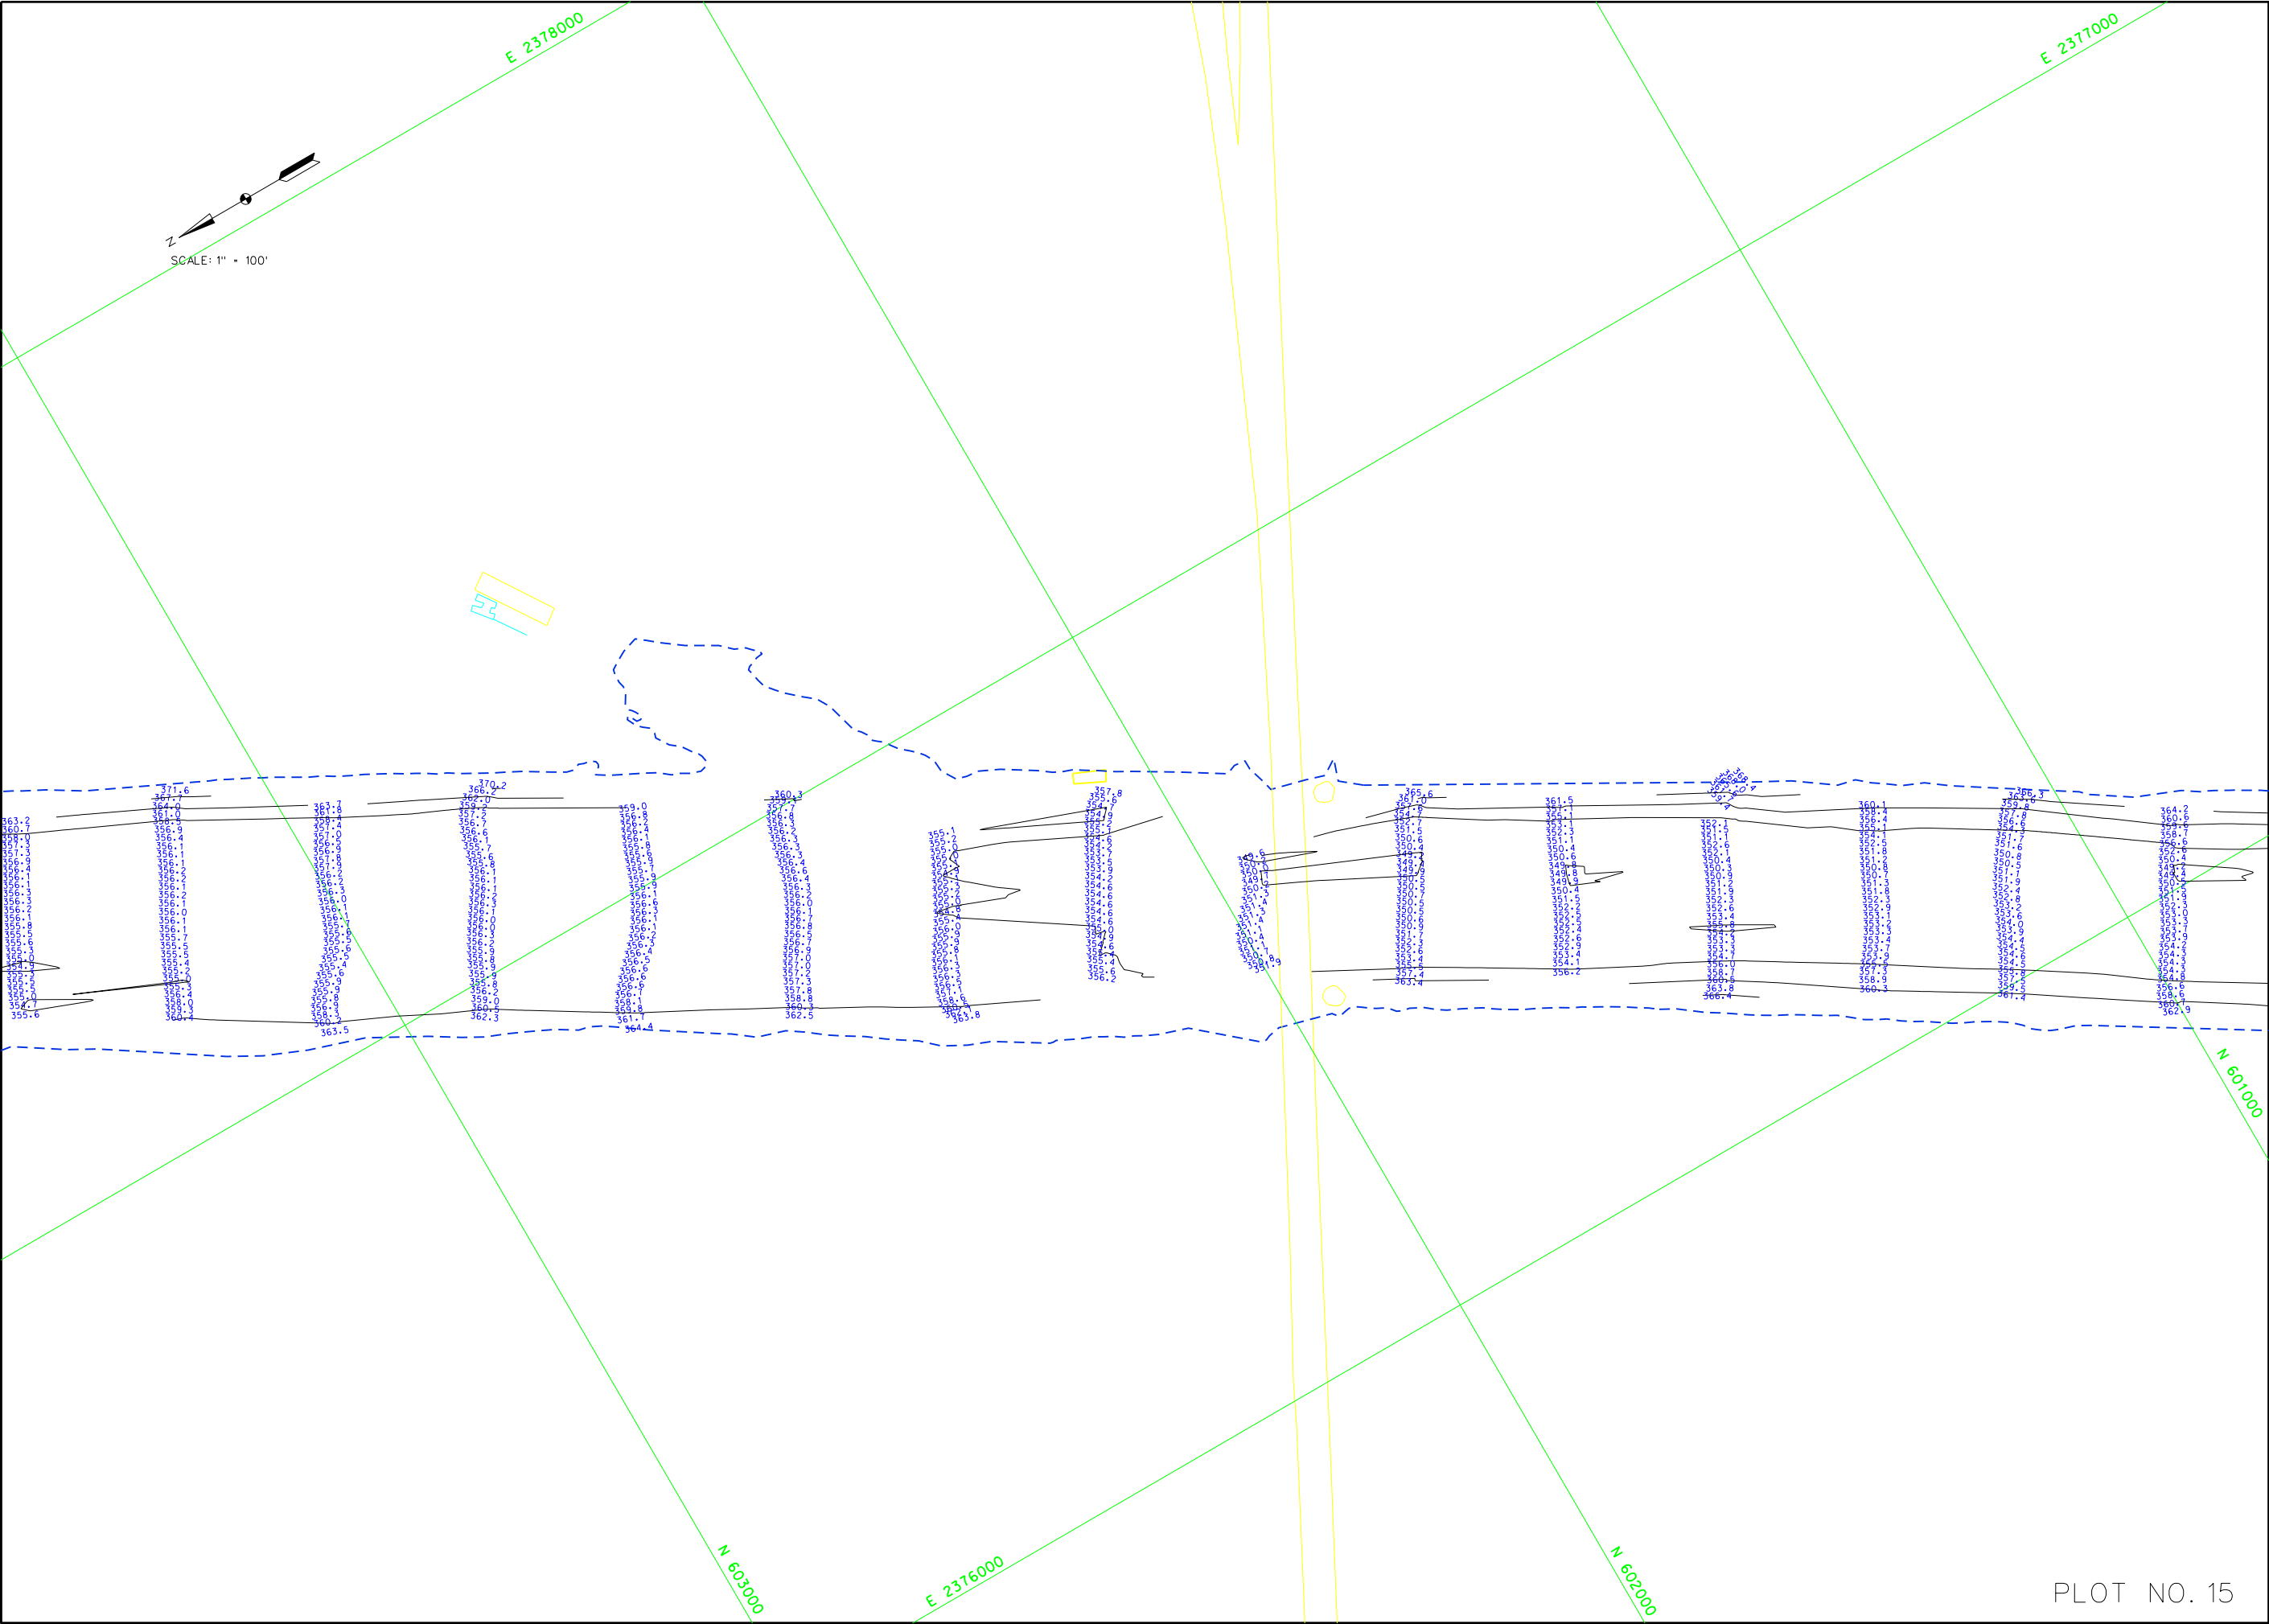

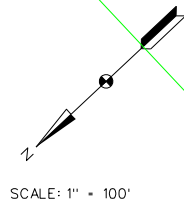

E 2374000


E 2373000


N 599000

N 598000

E 2372000
N 597000

PLOT NO. 17

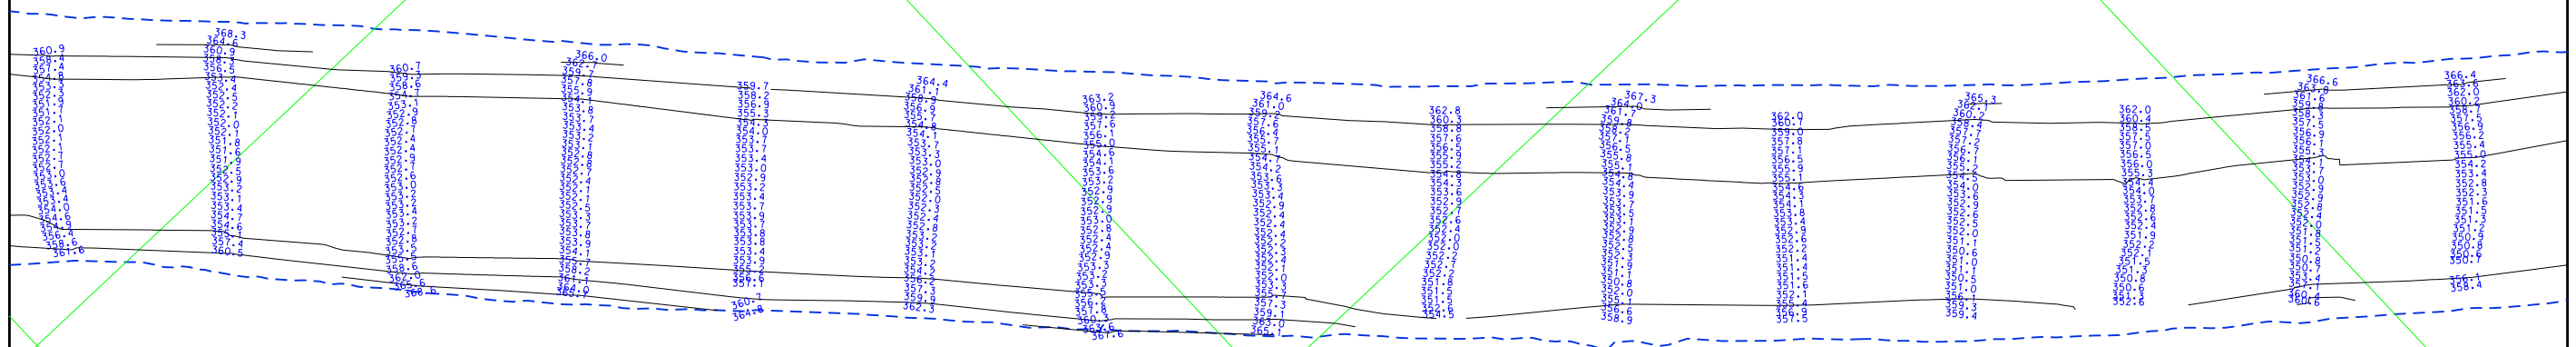

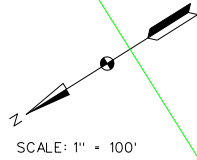

E 2372000

N 594000


E 2371000


N 596000

E 2370000

N 595000

PLOT NO. 18

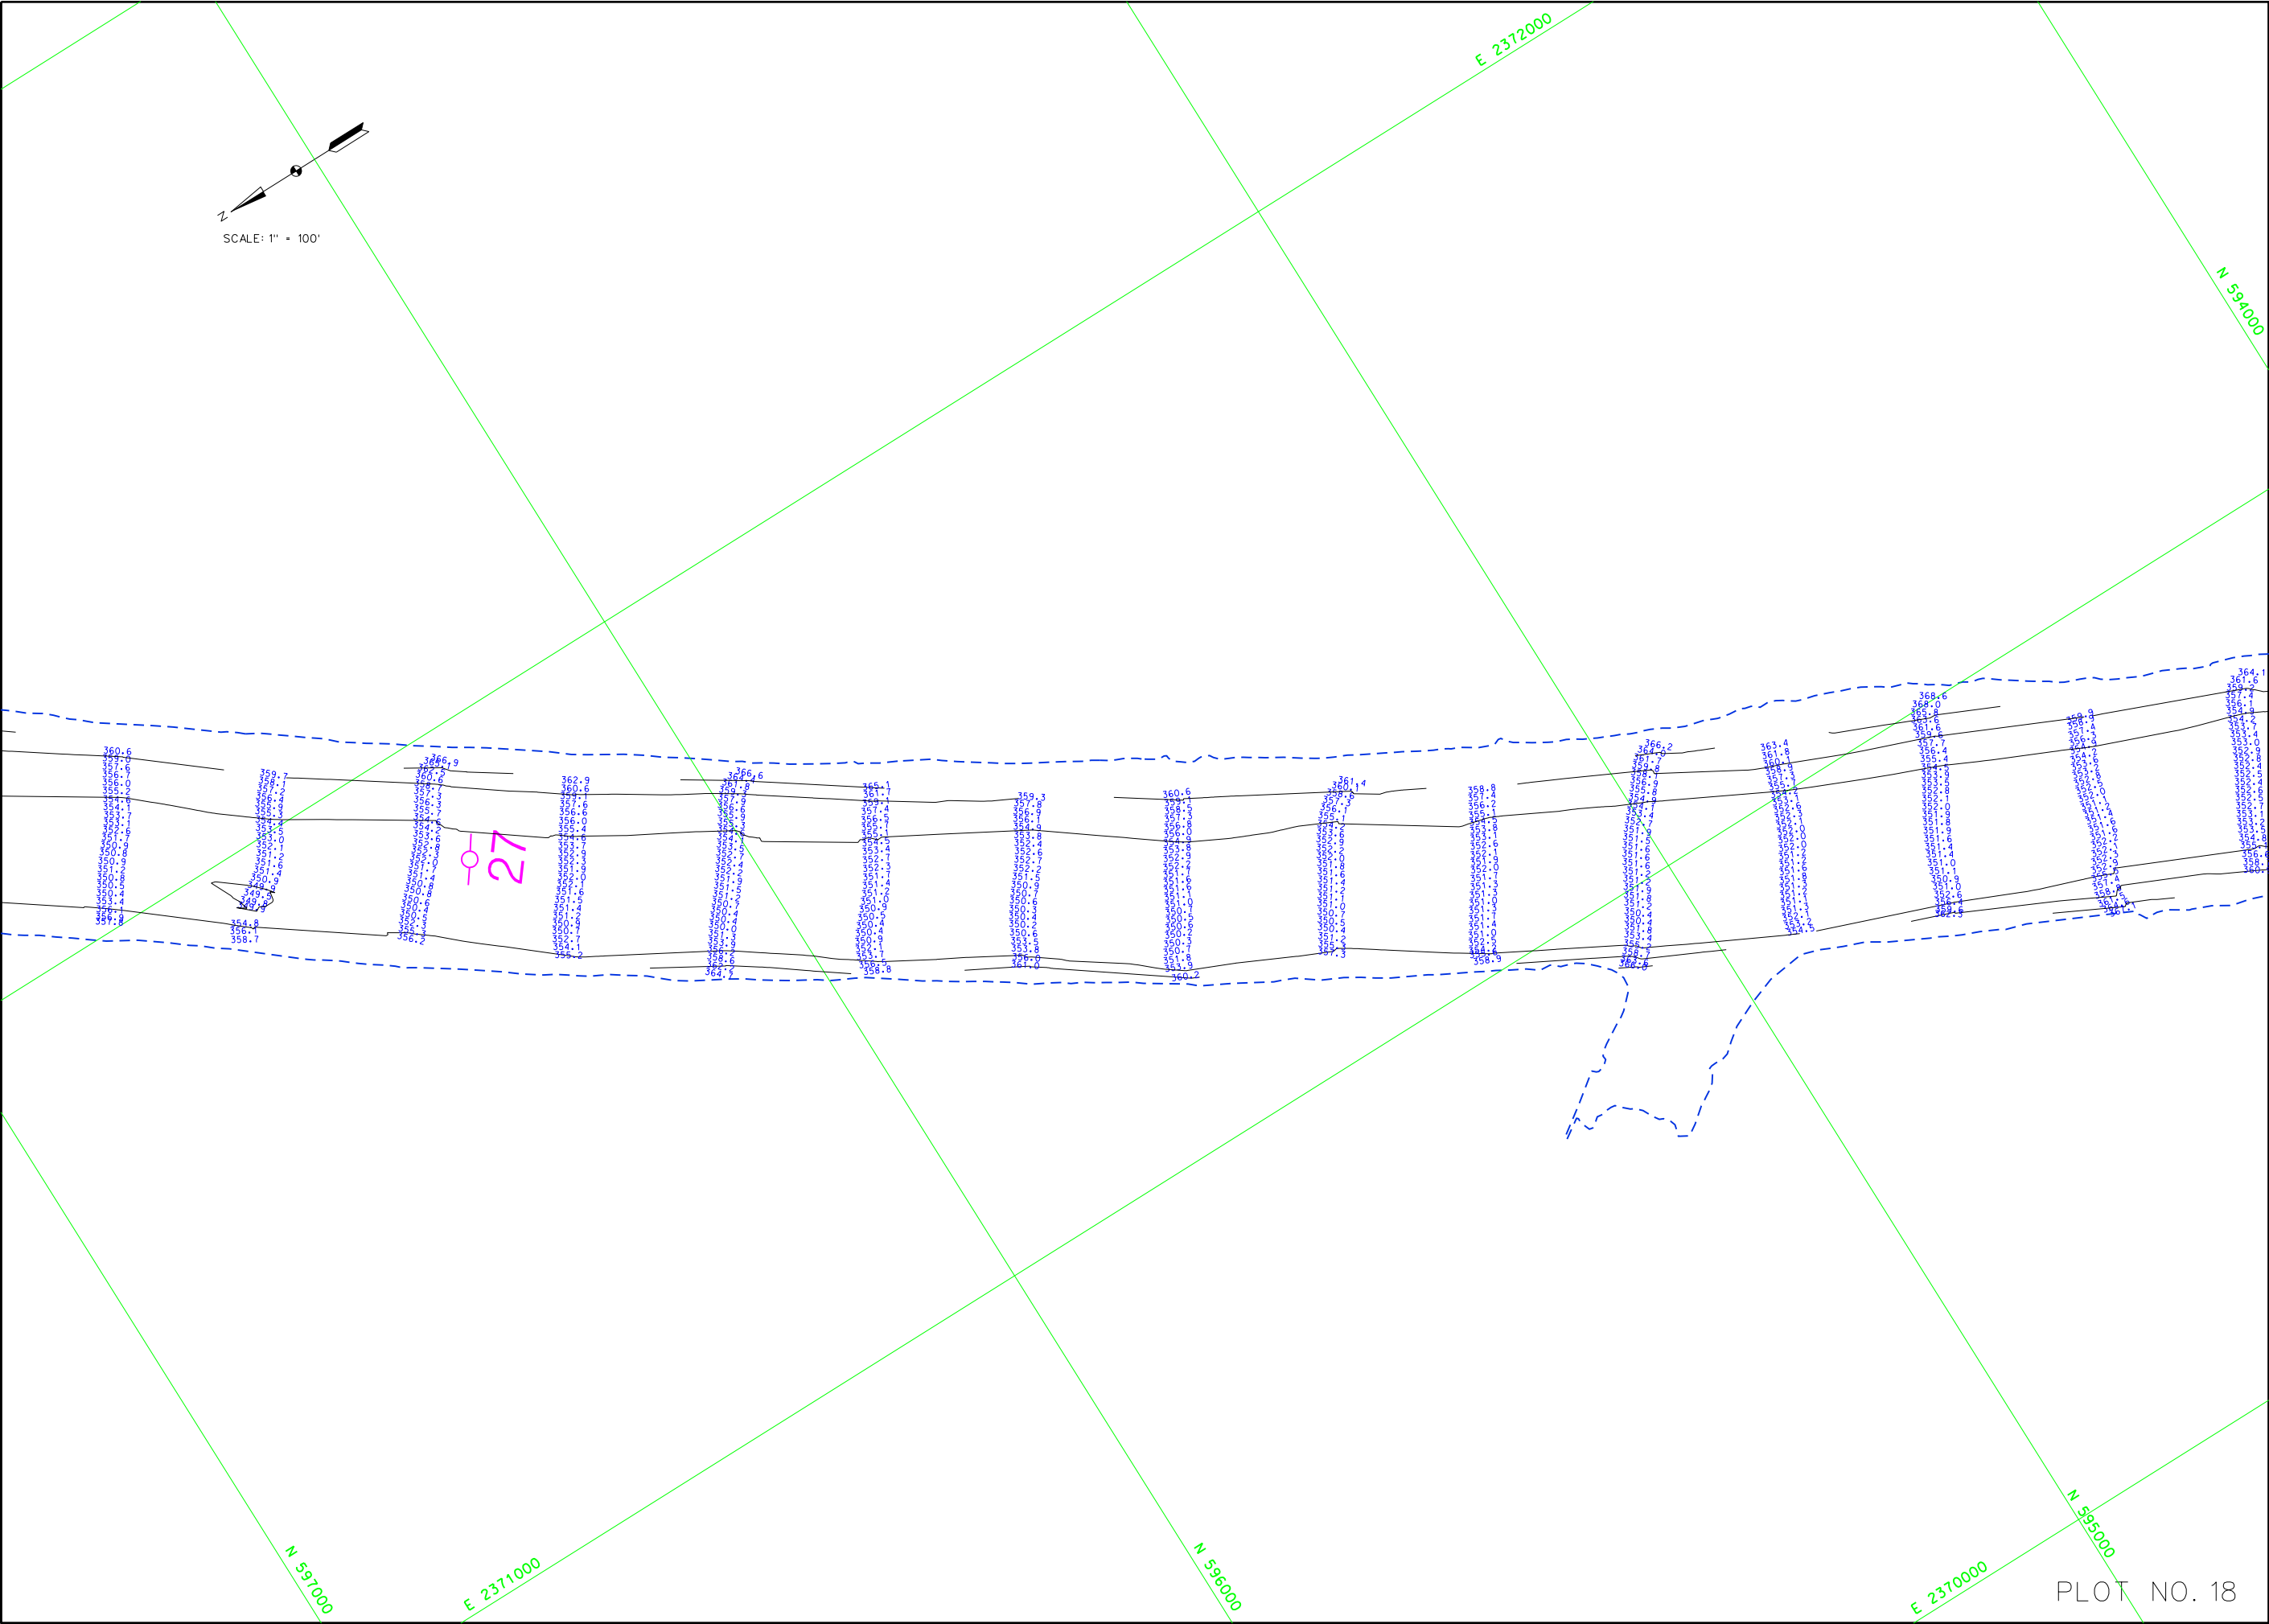

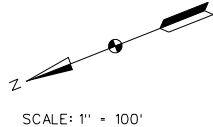

E 2371000

E 2370000


N 594000


N 593000

E 2369000

N 592000


PLOT NO. 19

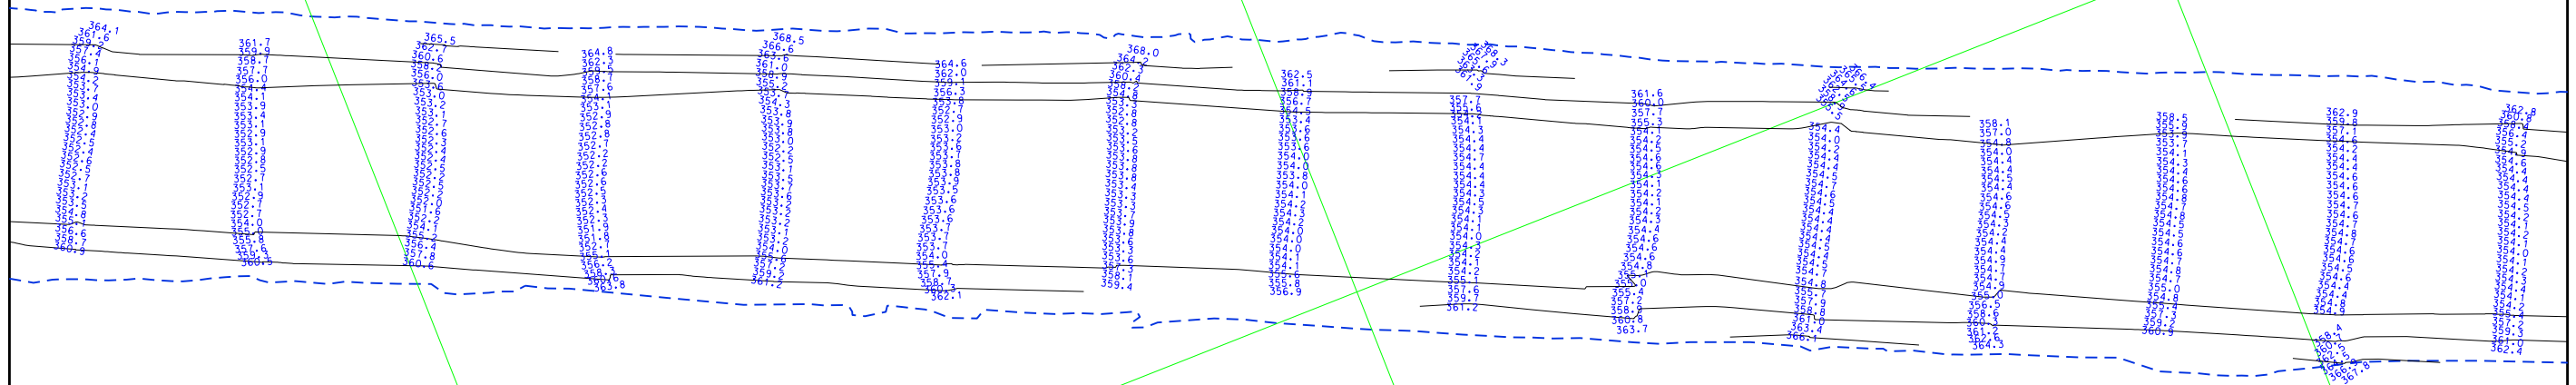

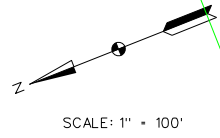

E 2370000

N 589000

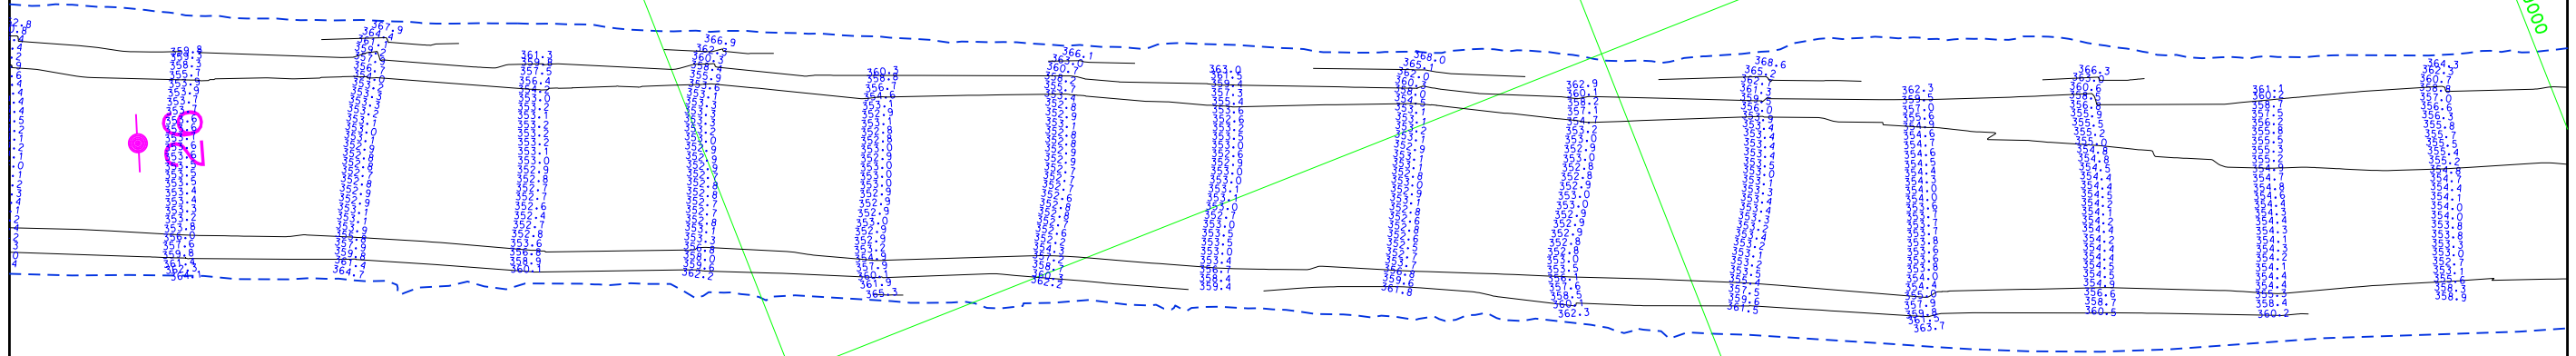

E 2369000


N 592000



N 591000

E 2368000


N 590000

PLOT NO. 20

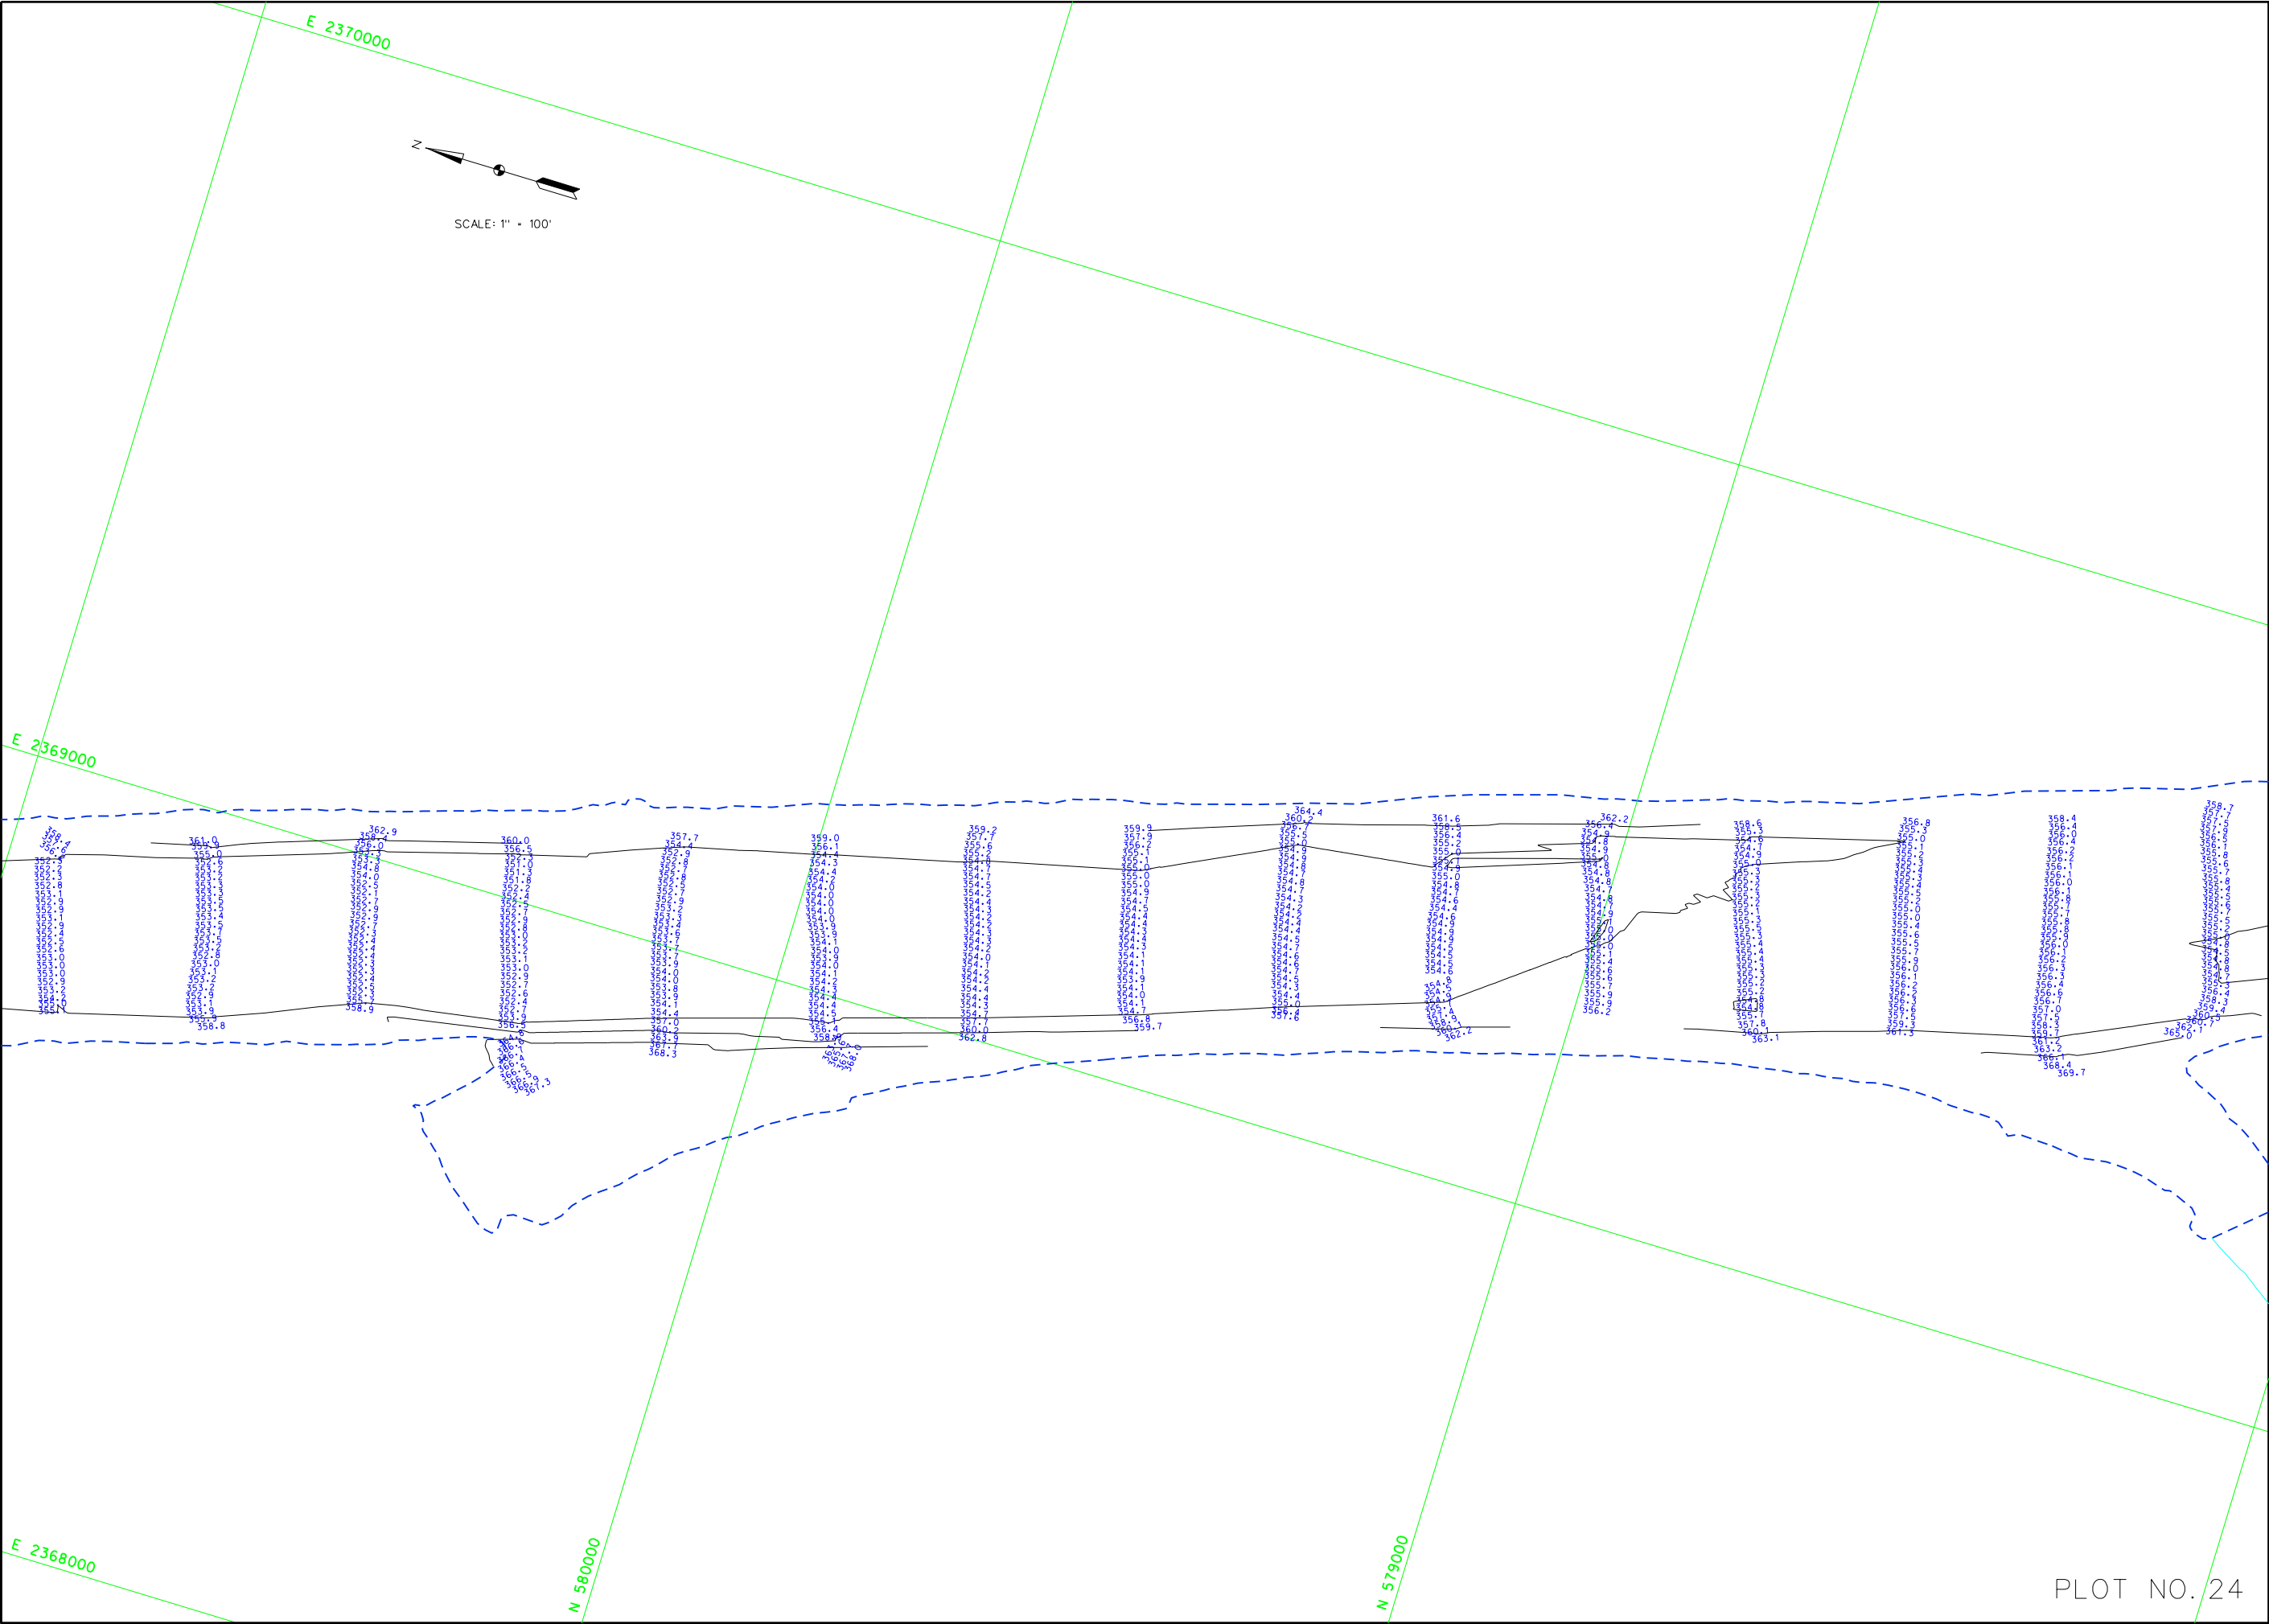

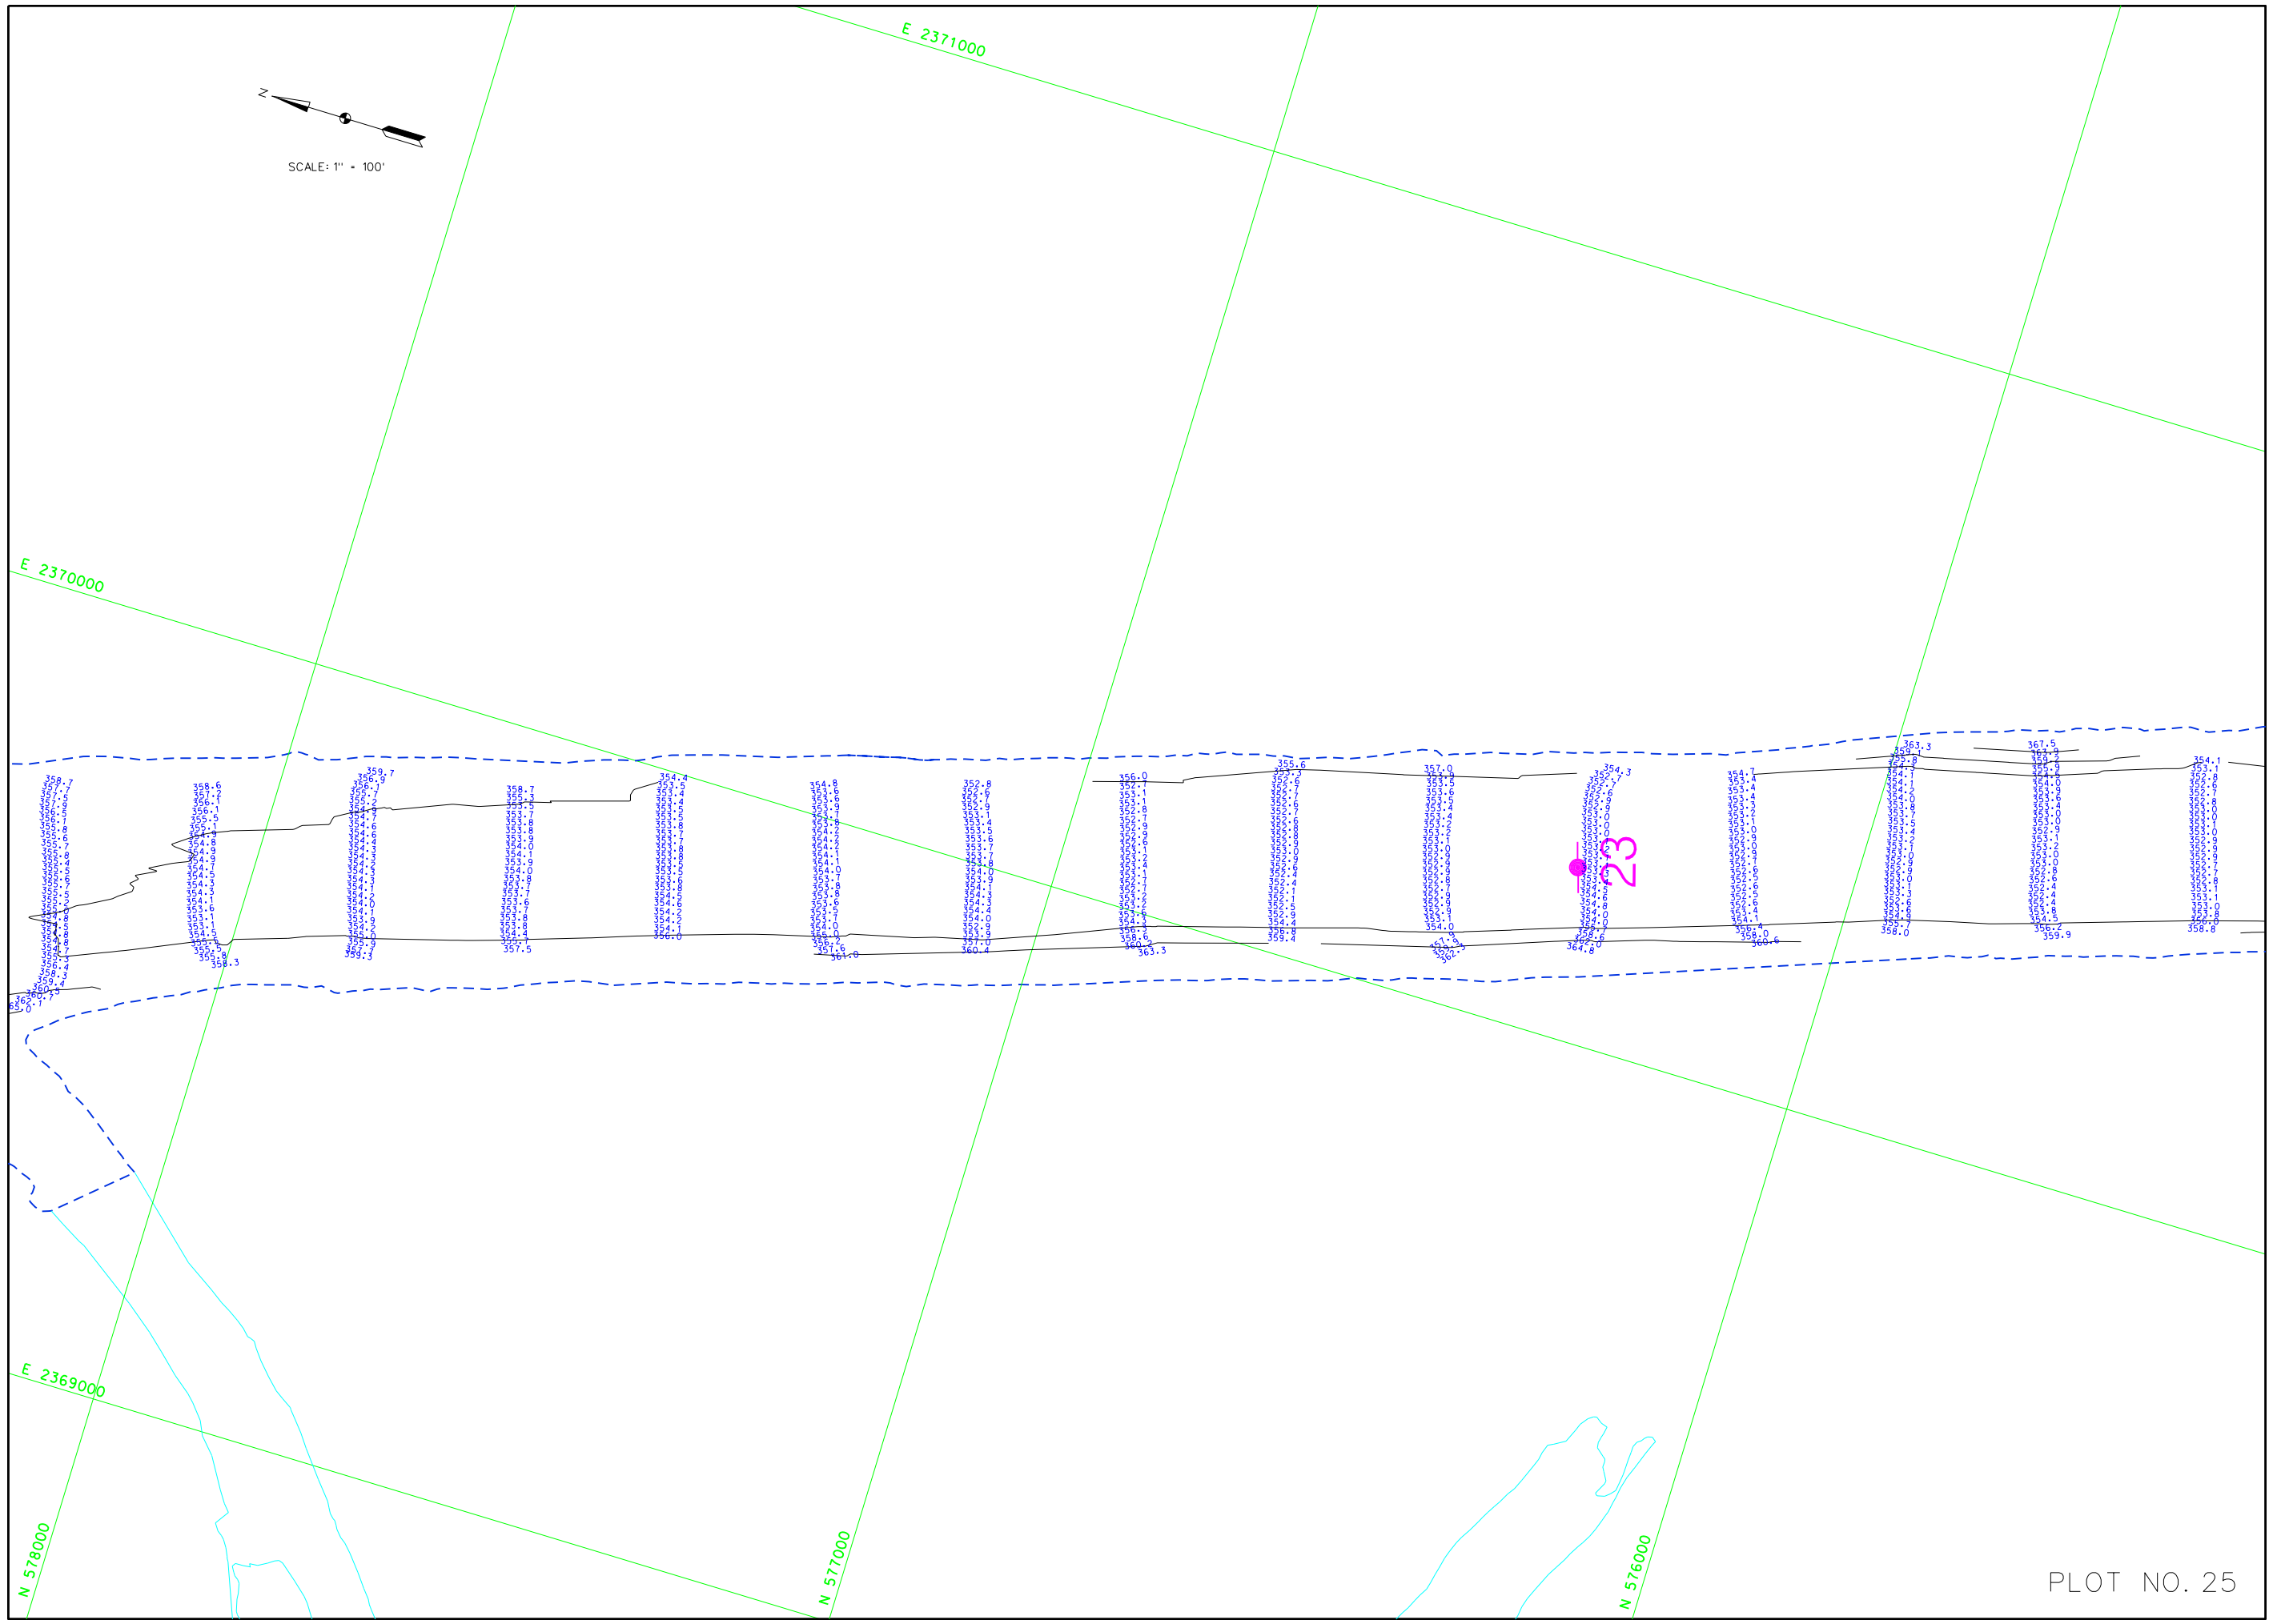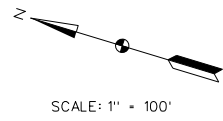

PLOT NO. 25

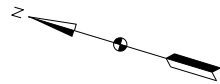

SCALE: 1" = 100'

E 2372000

E 2371000


N 572000


N 571000


N 570000

PLOT NO. 27


22

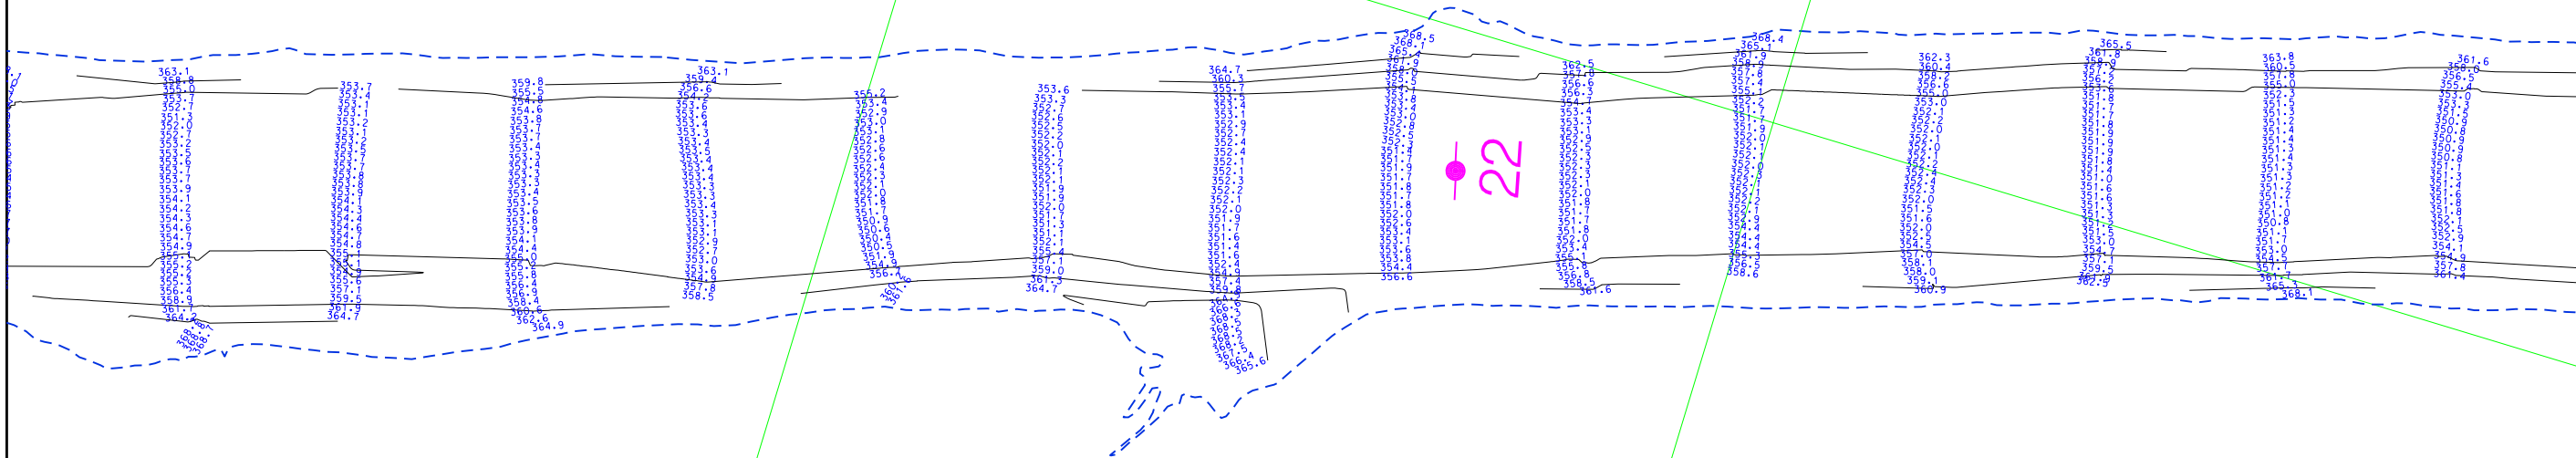


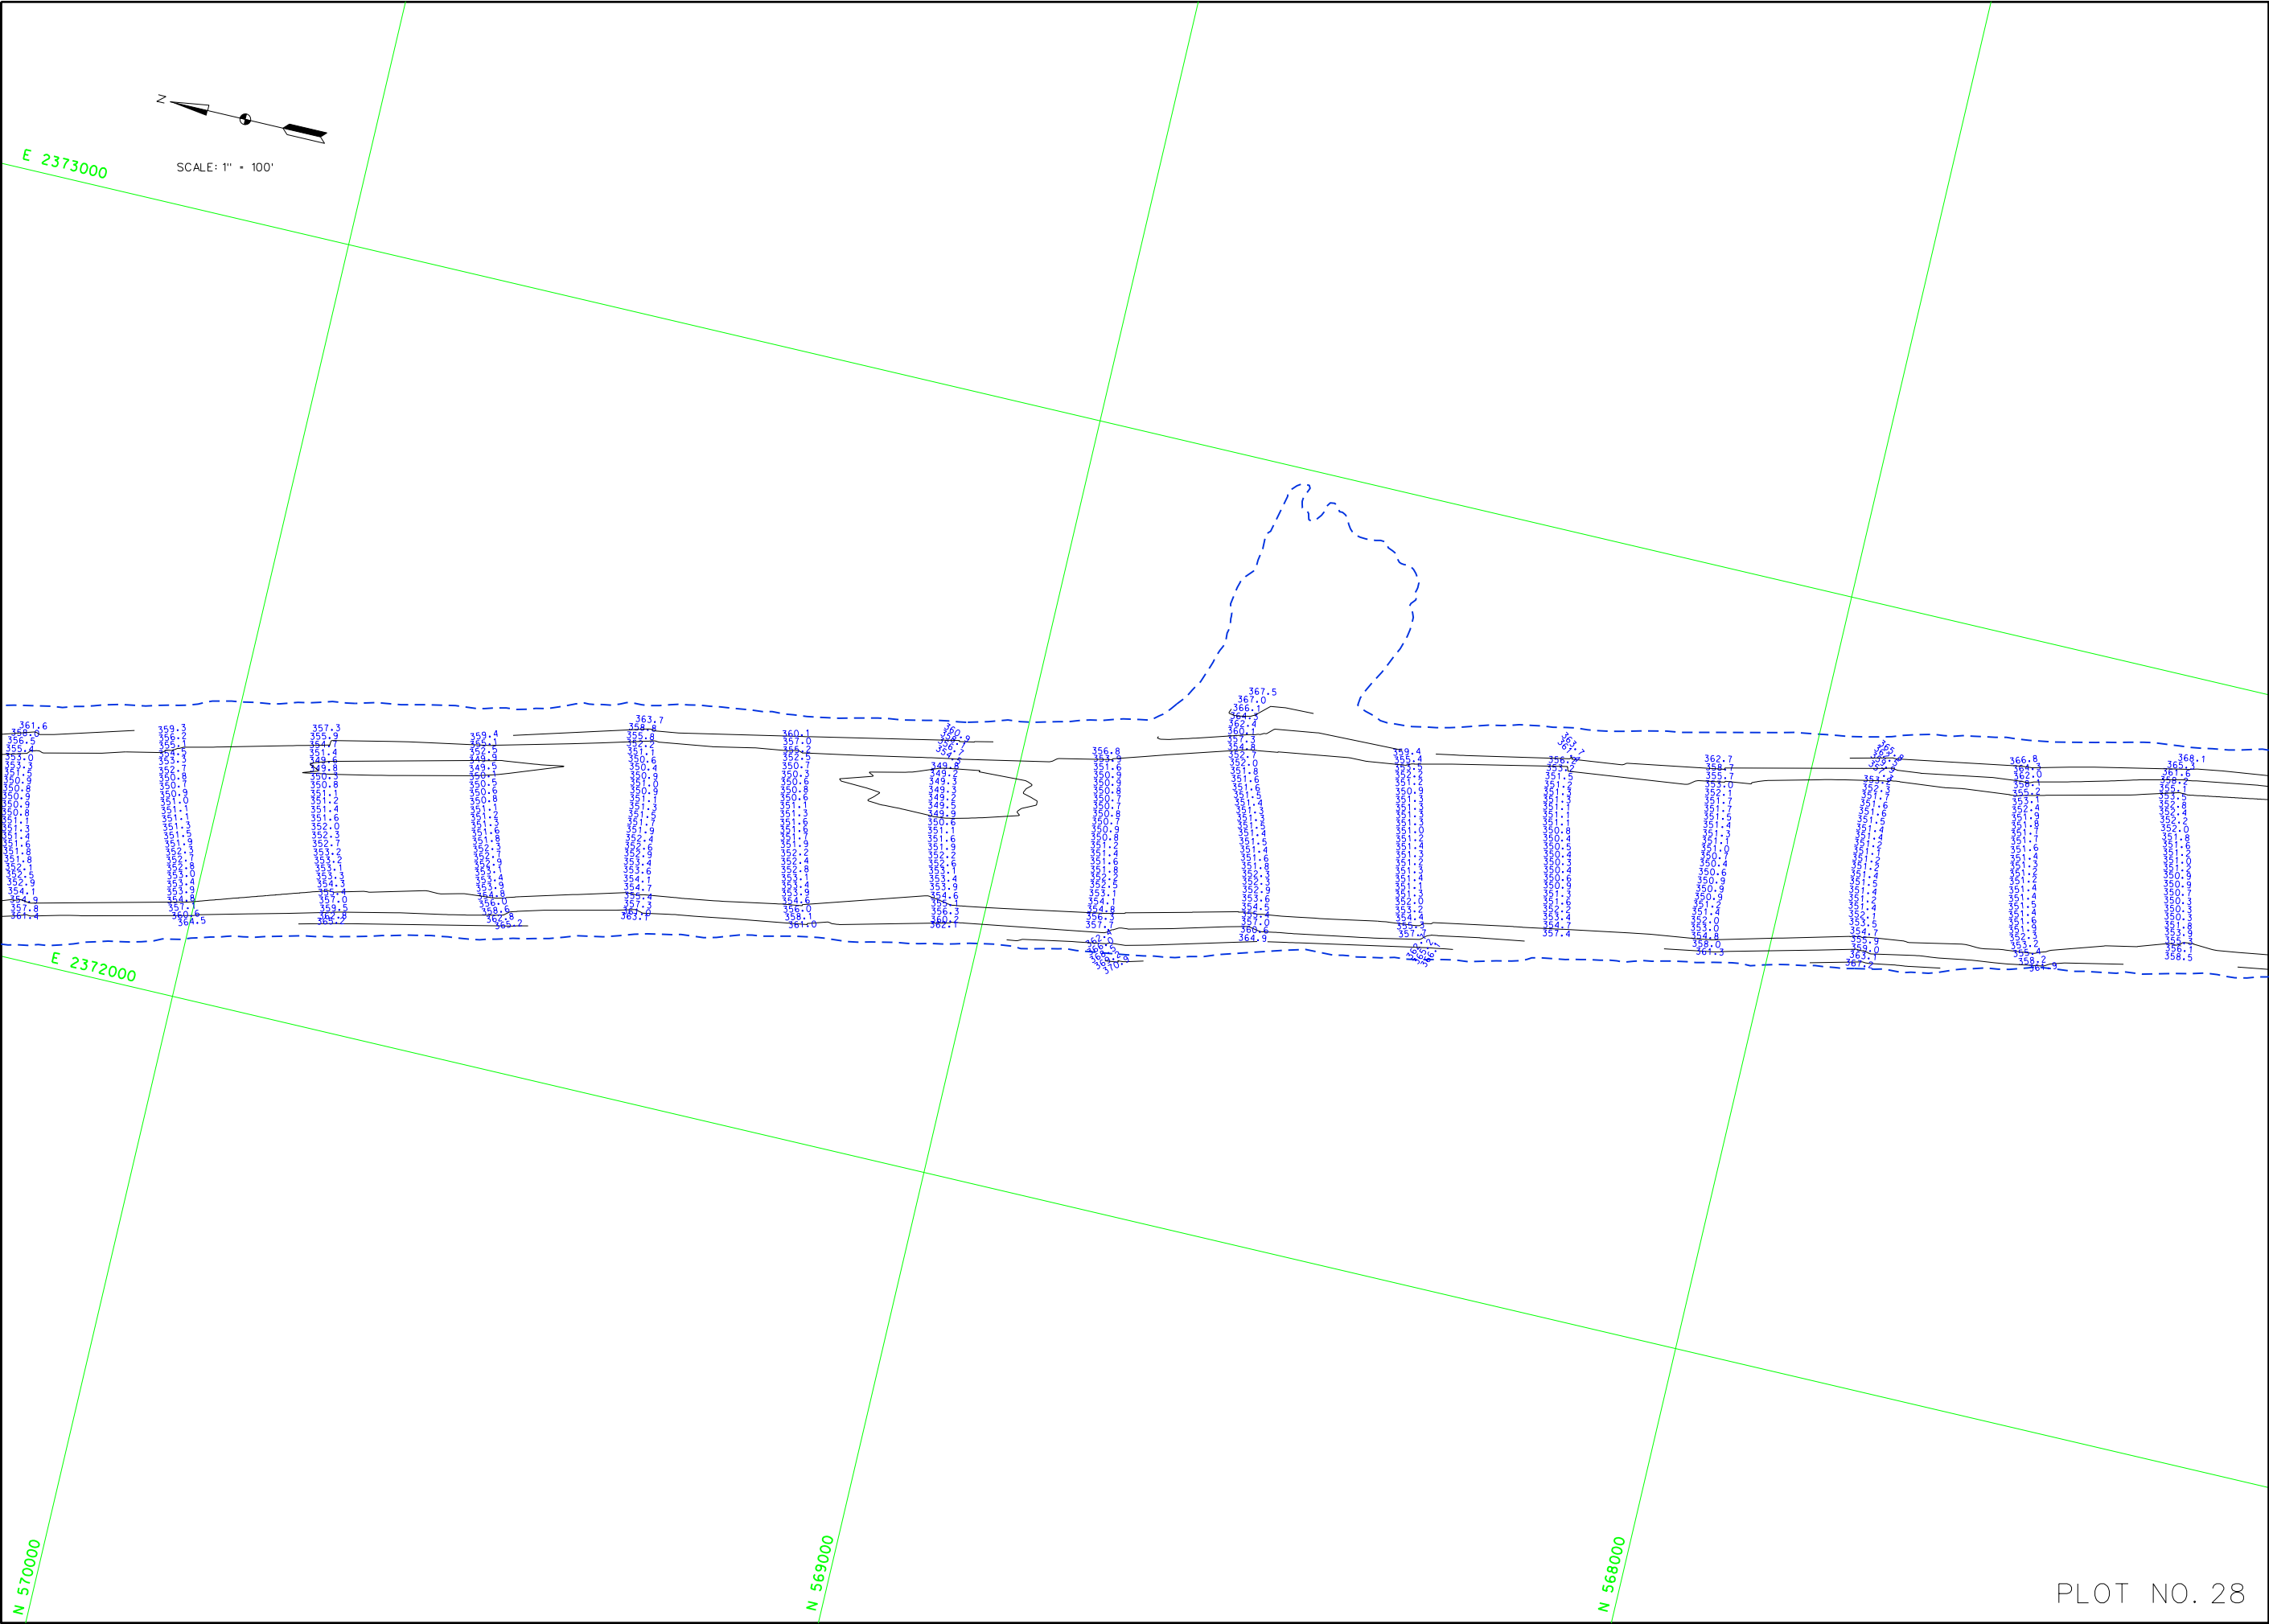

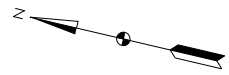

SCALE: 1" = 100'

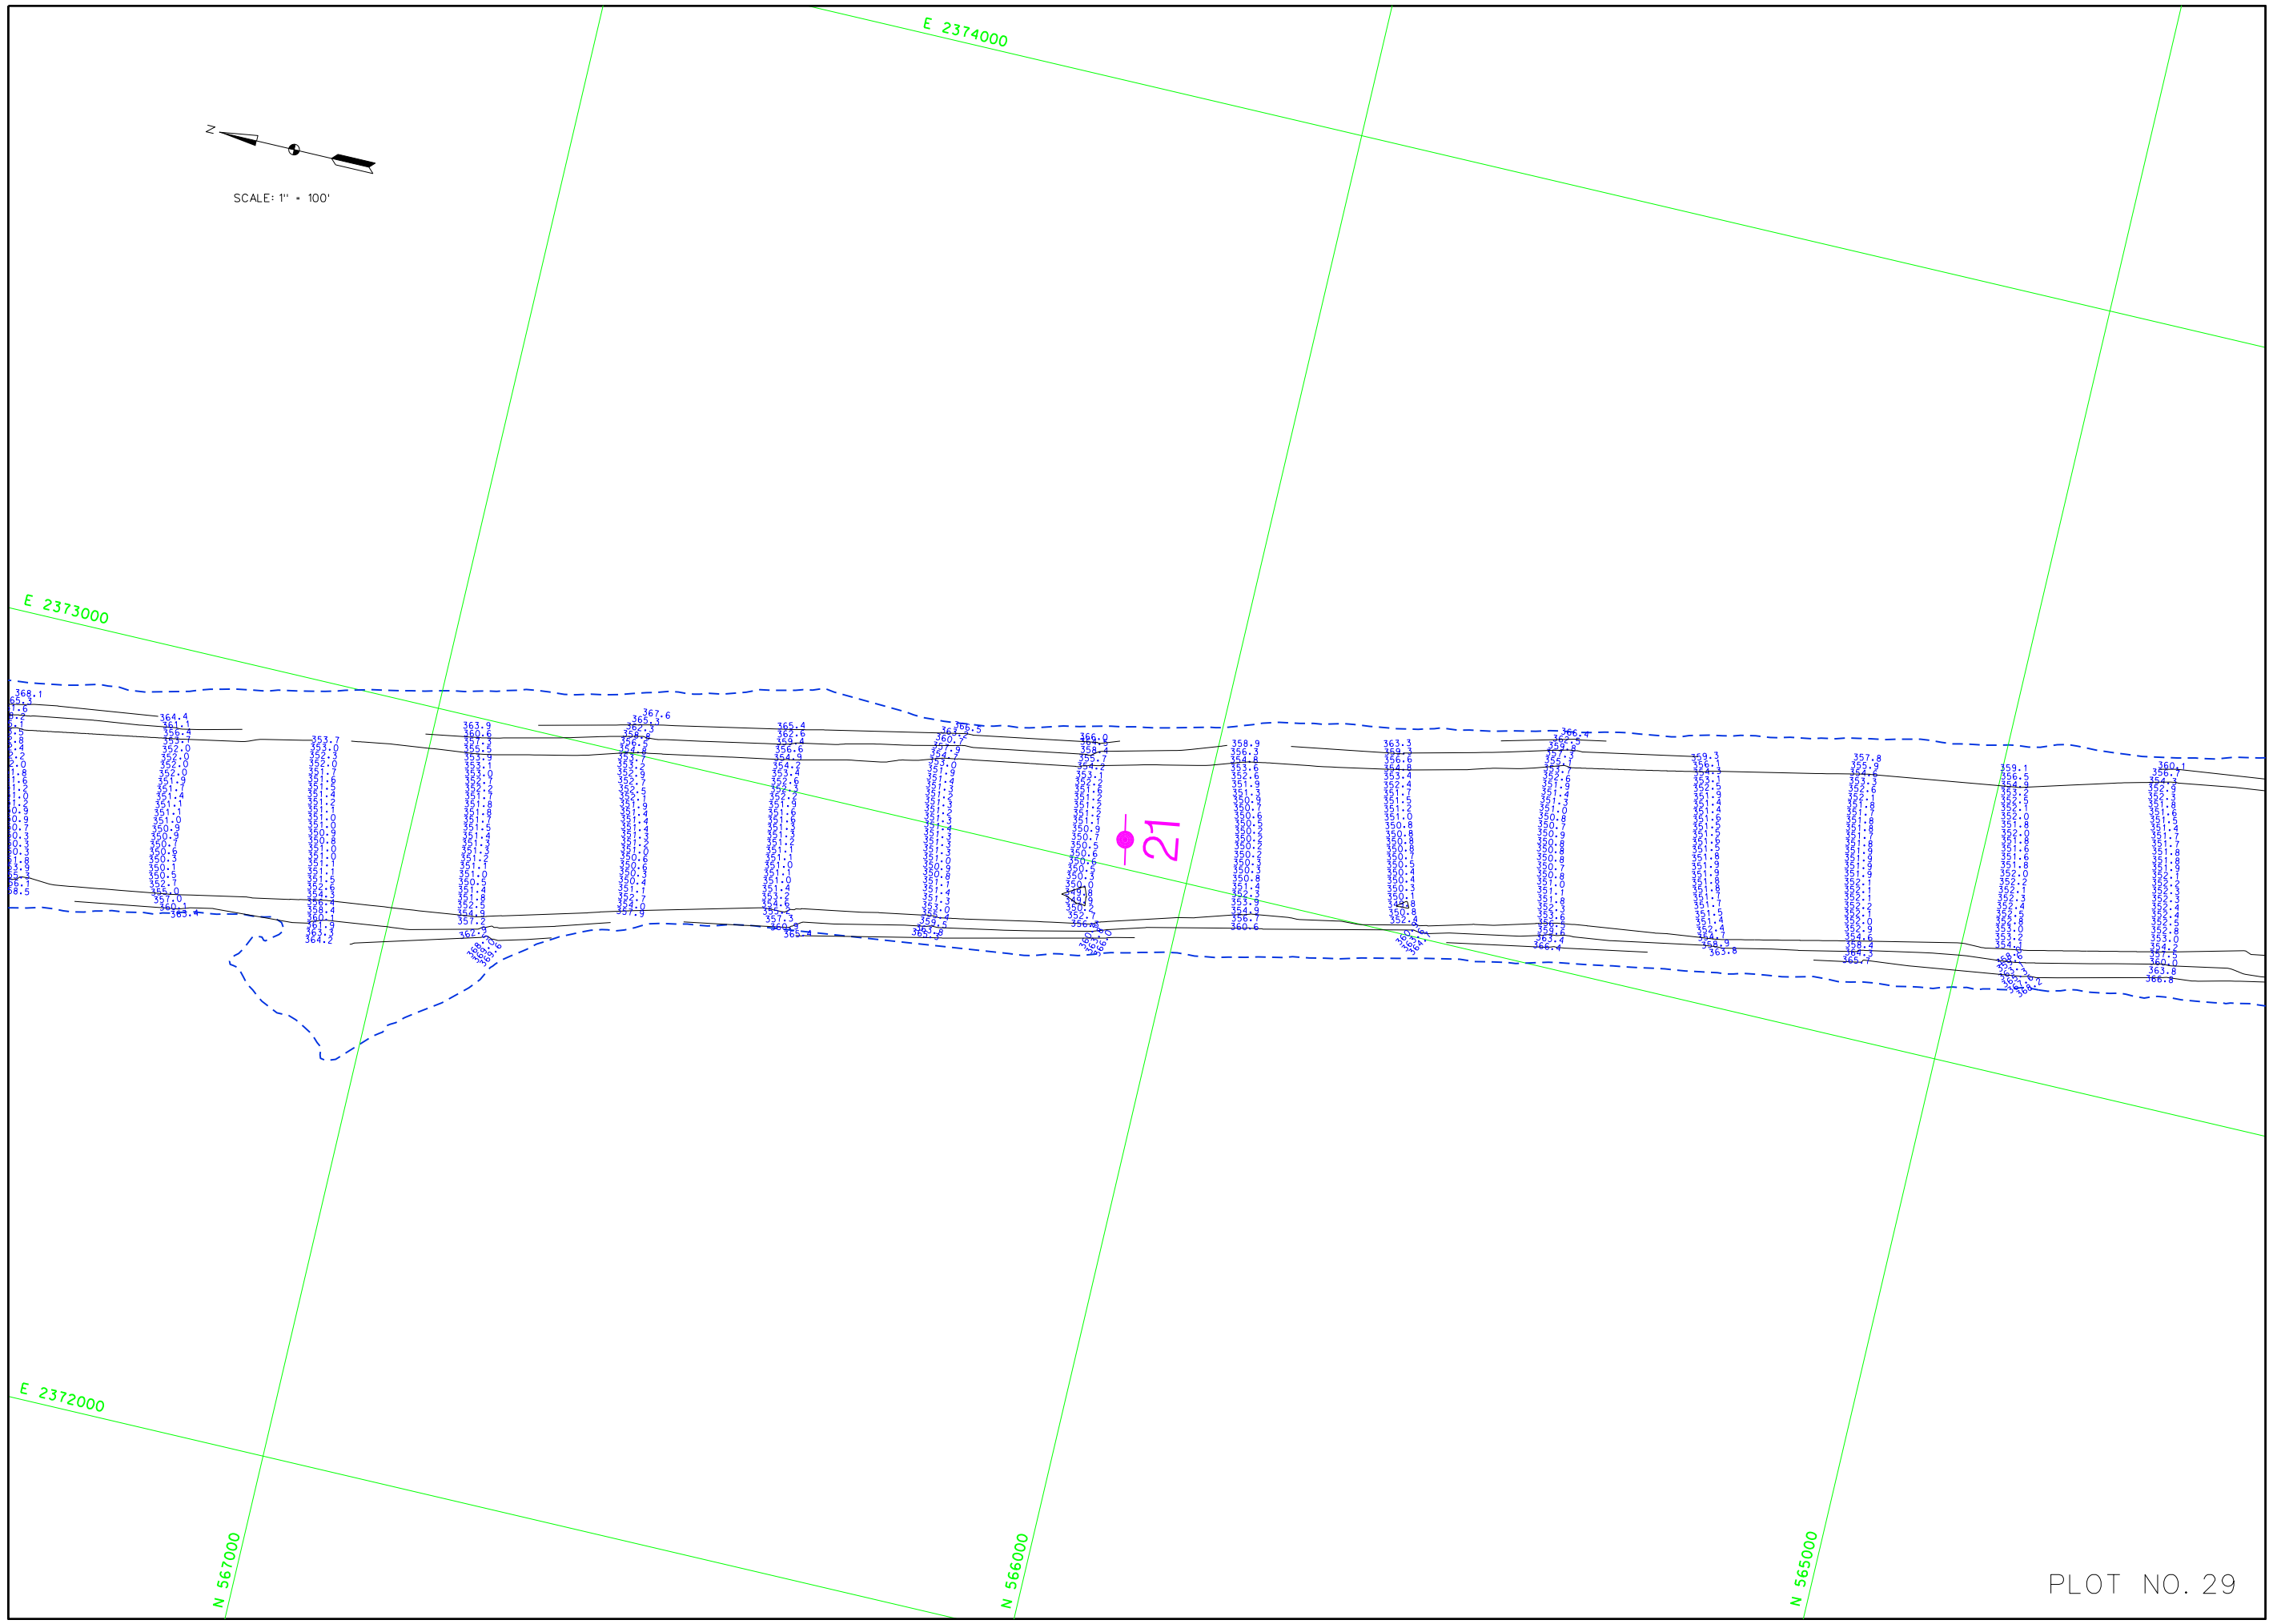

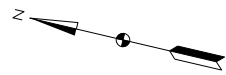

SCALE: 1" = 100'

E 2374000

E 2375000


E 2373000


N 564000

N 563000

N 562000

PLOT NO. 30

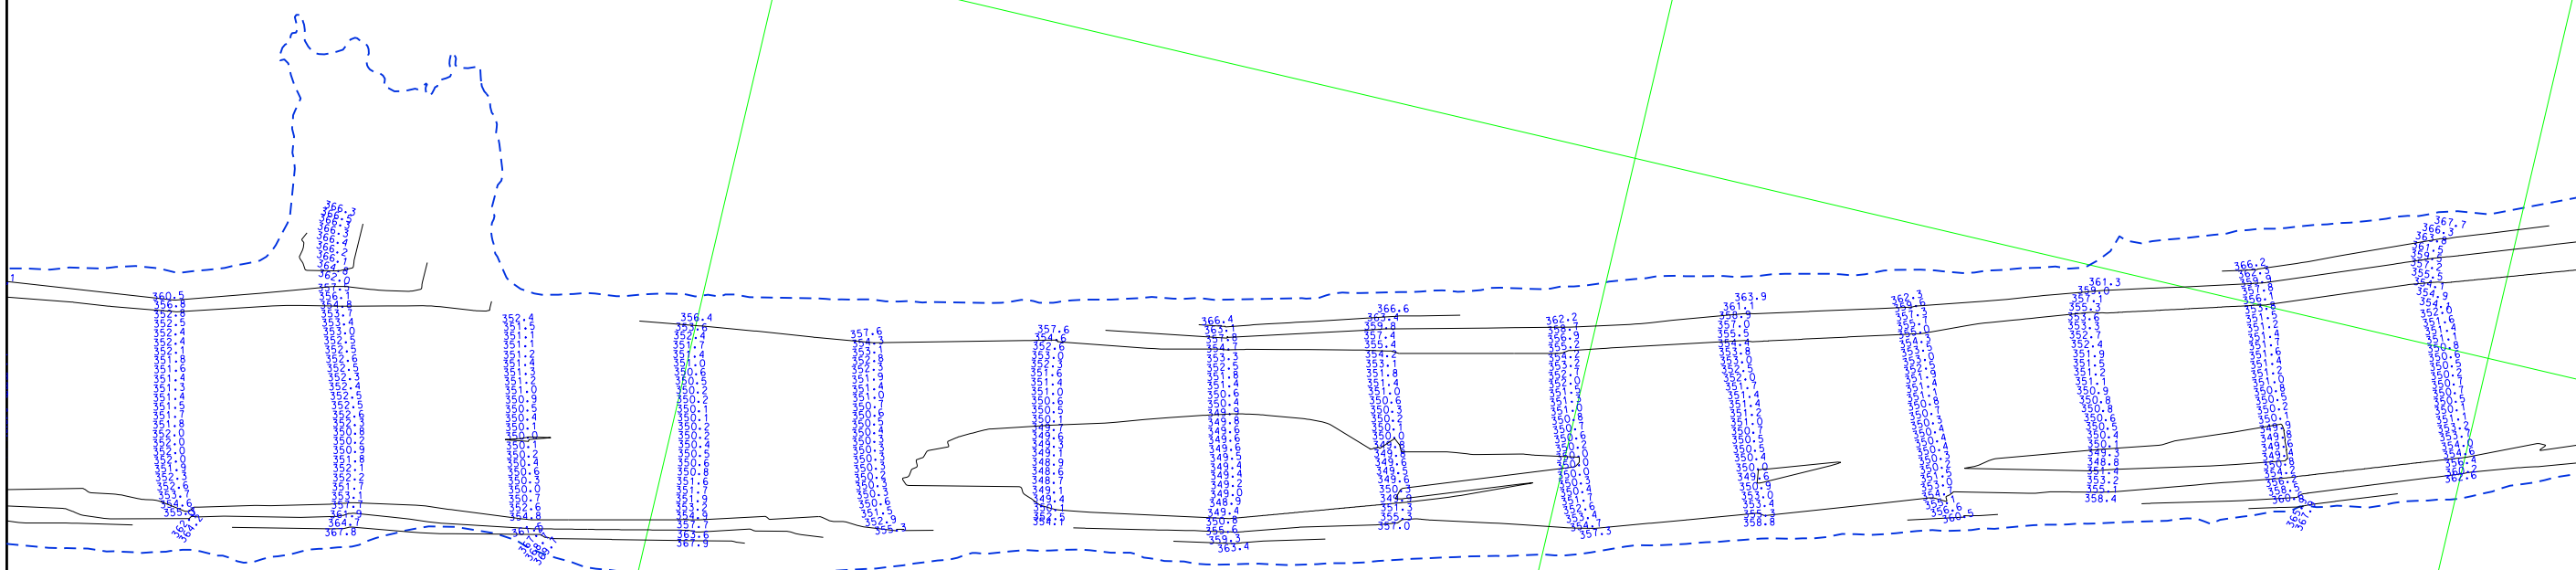


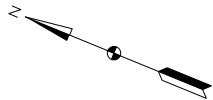


SCALE: 1" = 100'

SOUNDED JANUARY 12, 2016
SOUNDED JANUARY 8, 2016

20

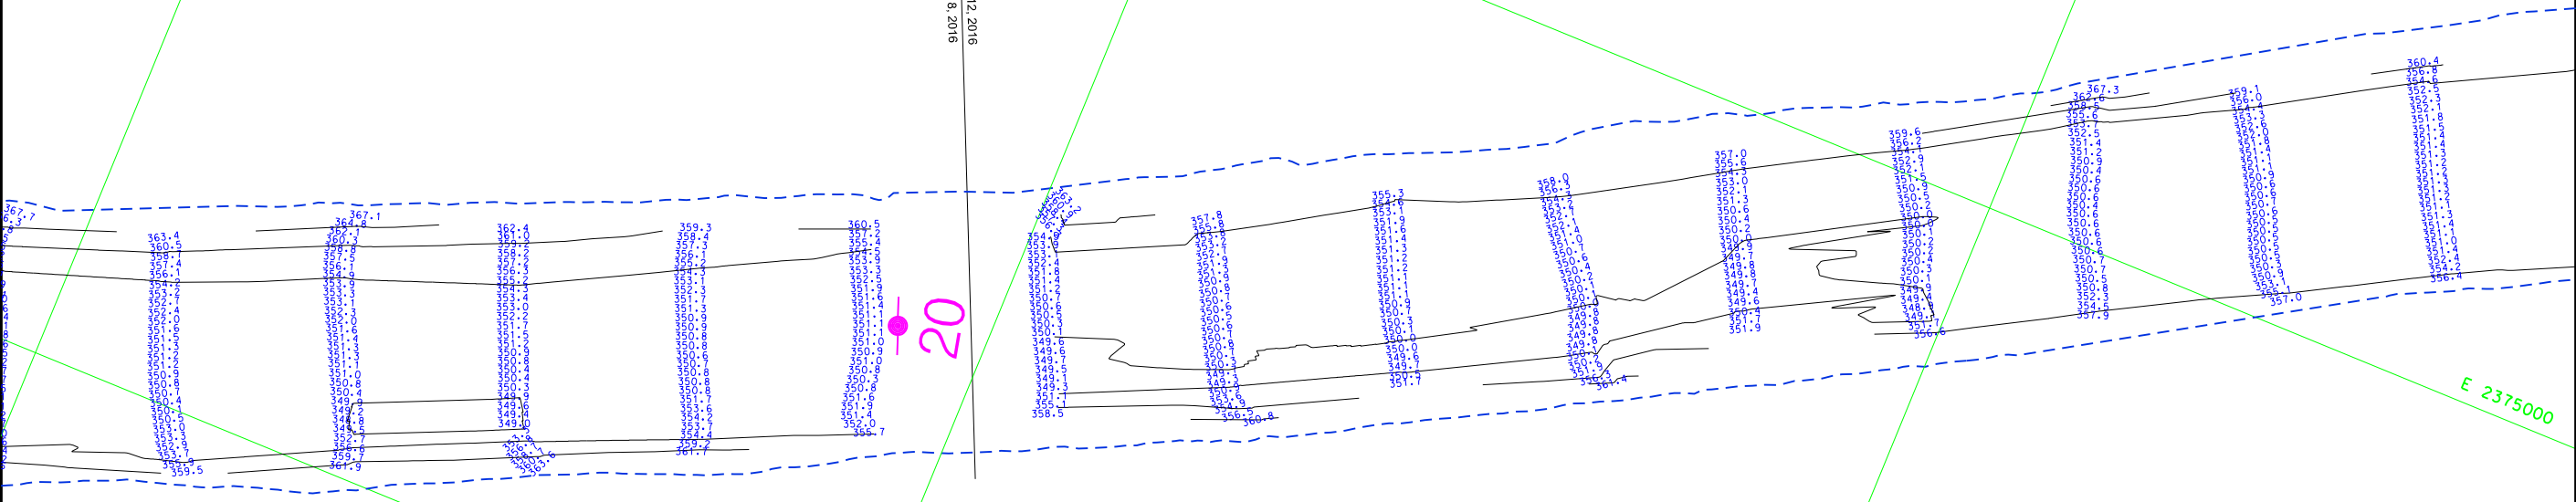

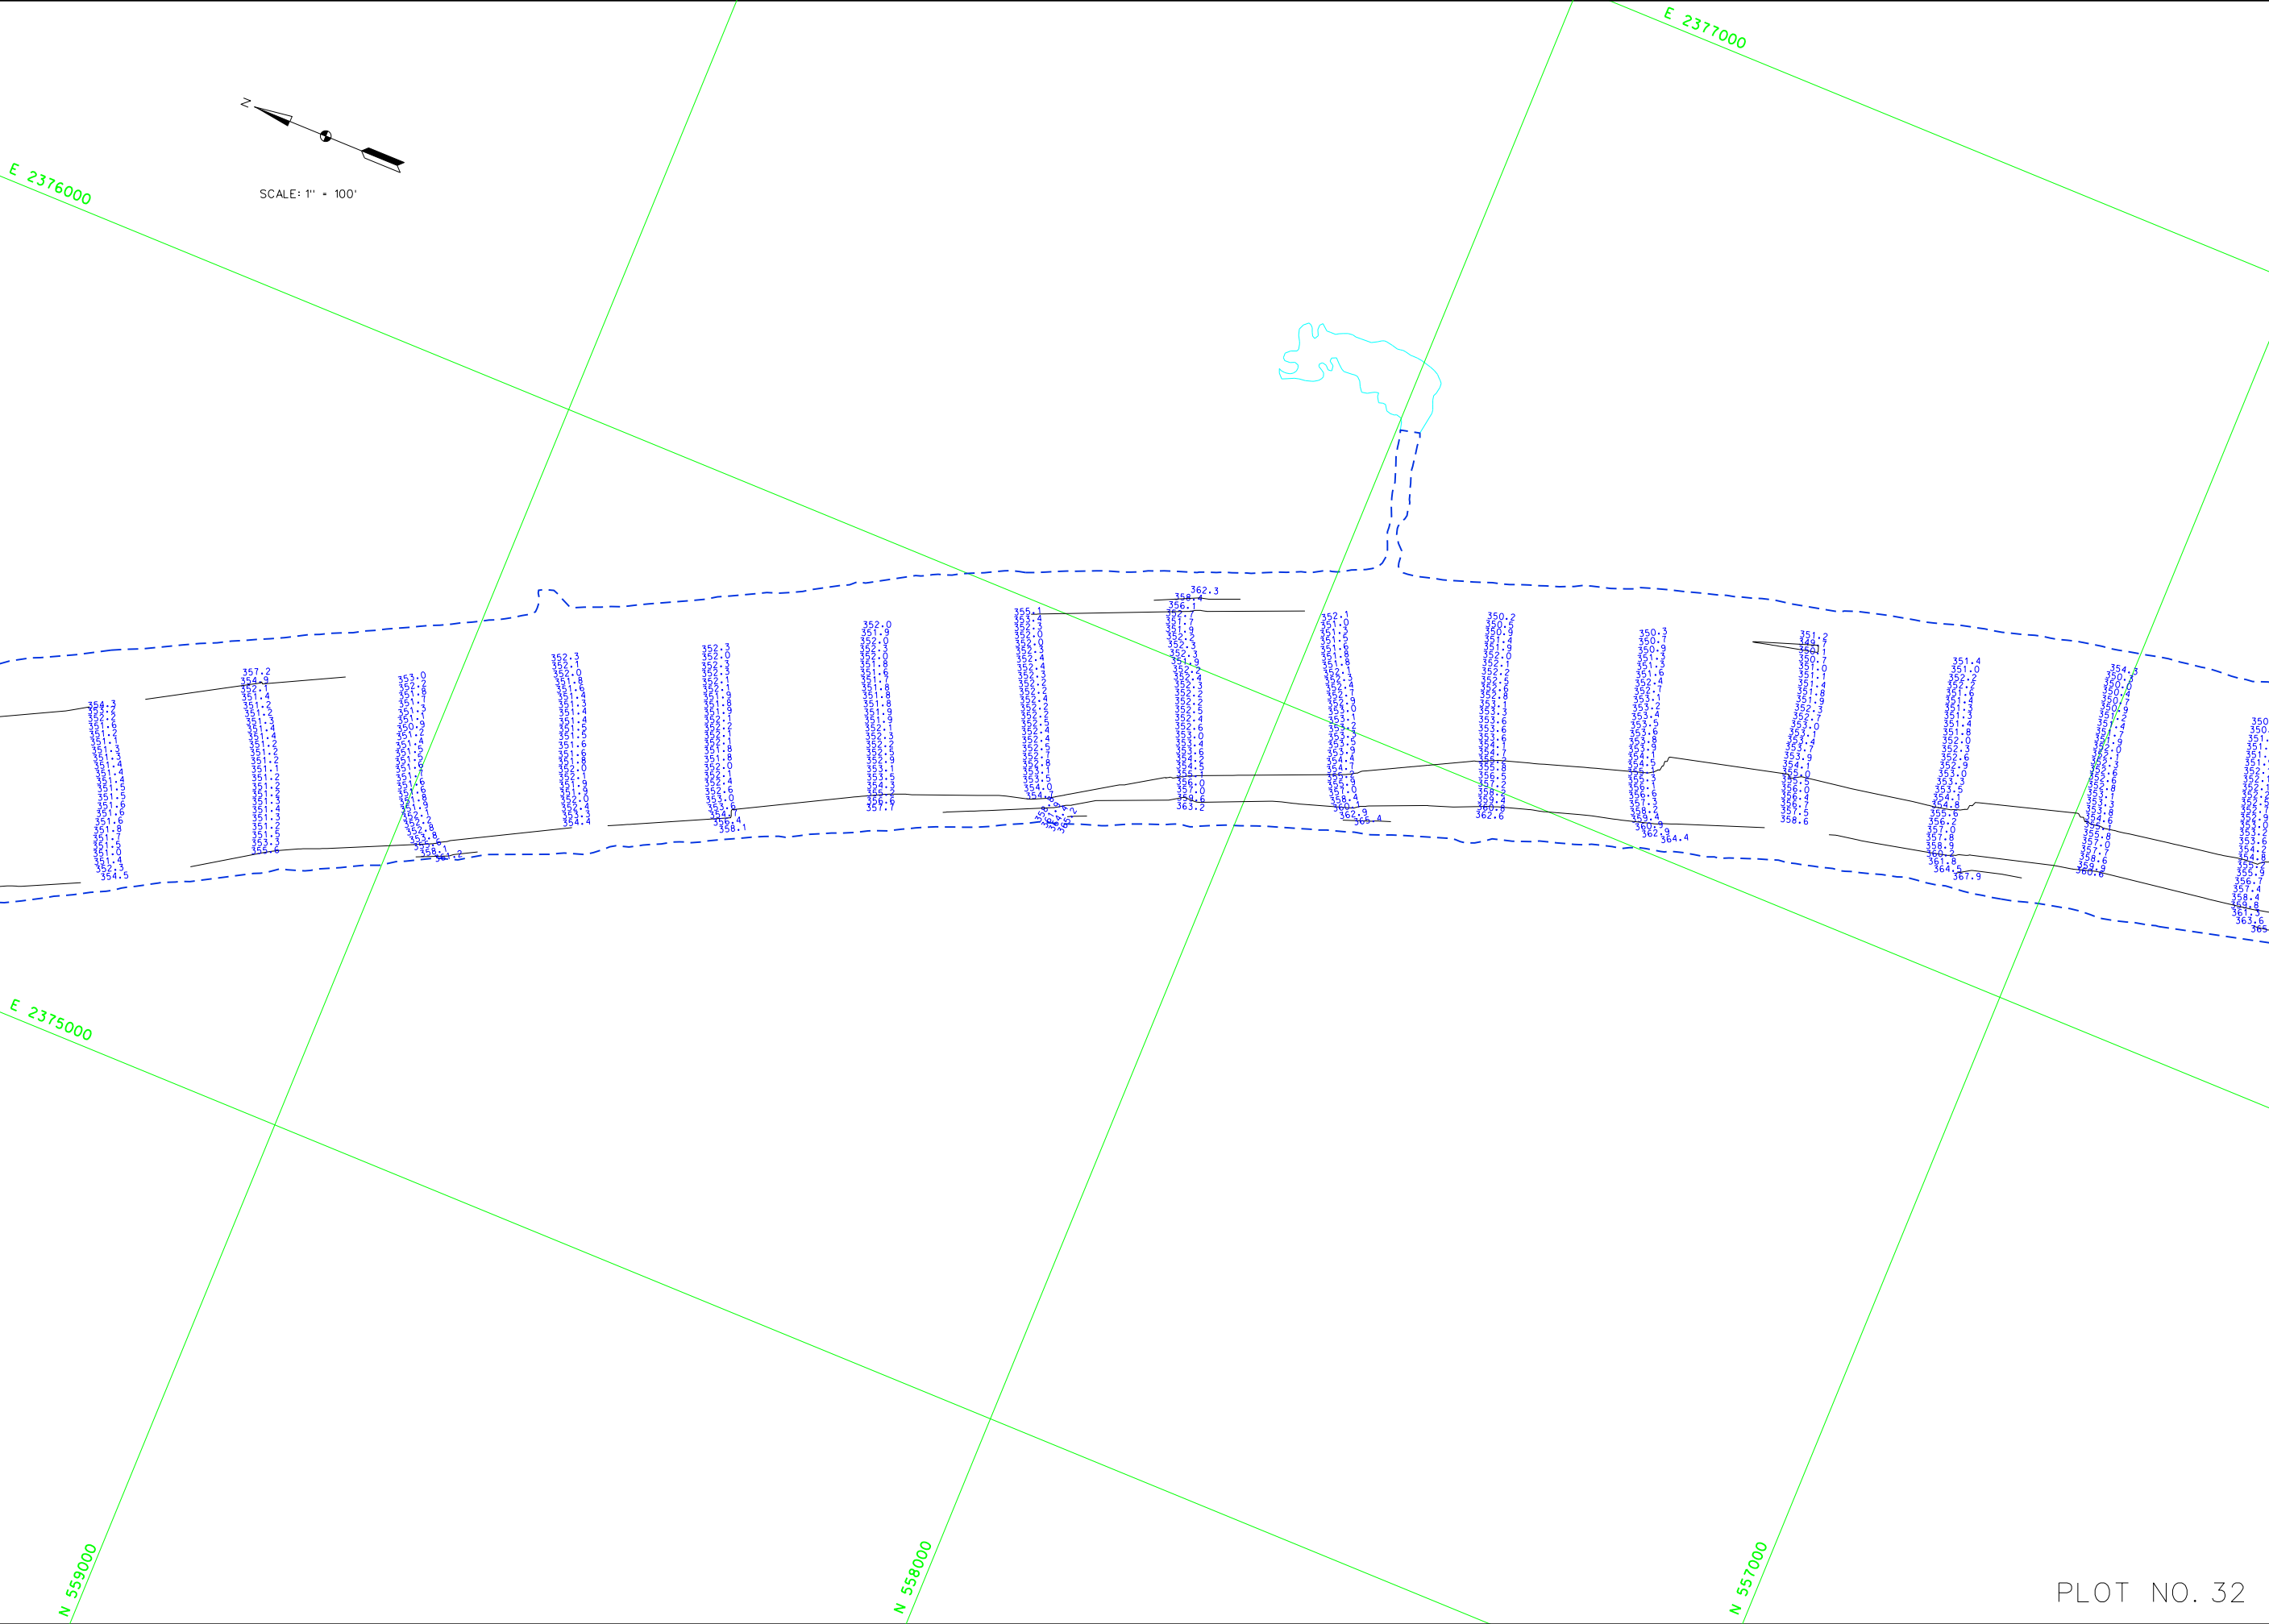



SCALE: 1" = 100'

E 2377000


E 2376000

N 556000

N 555000

N 554000

PLOT NO. 33

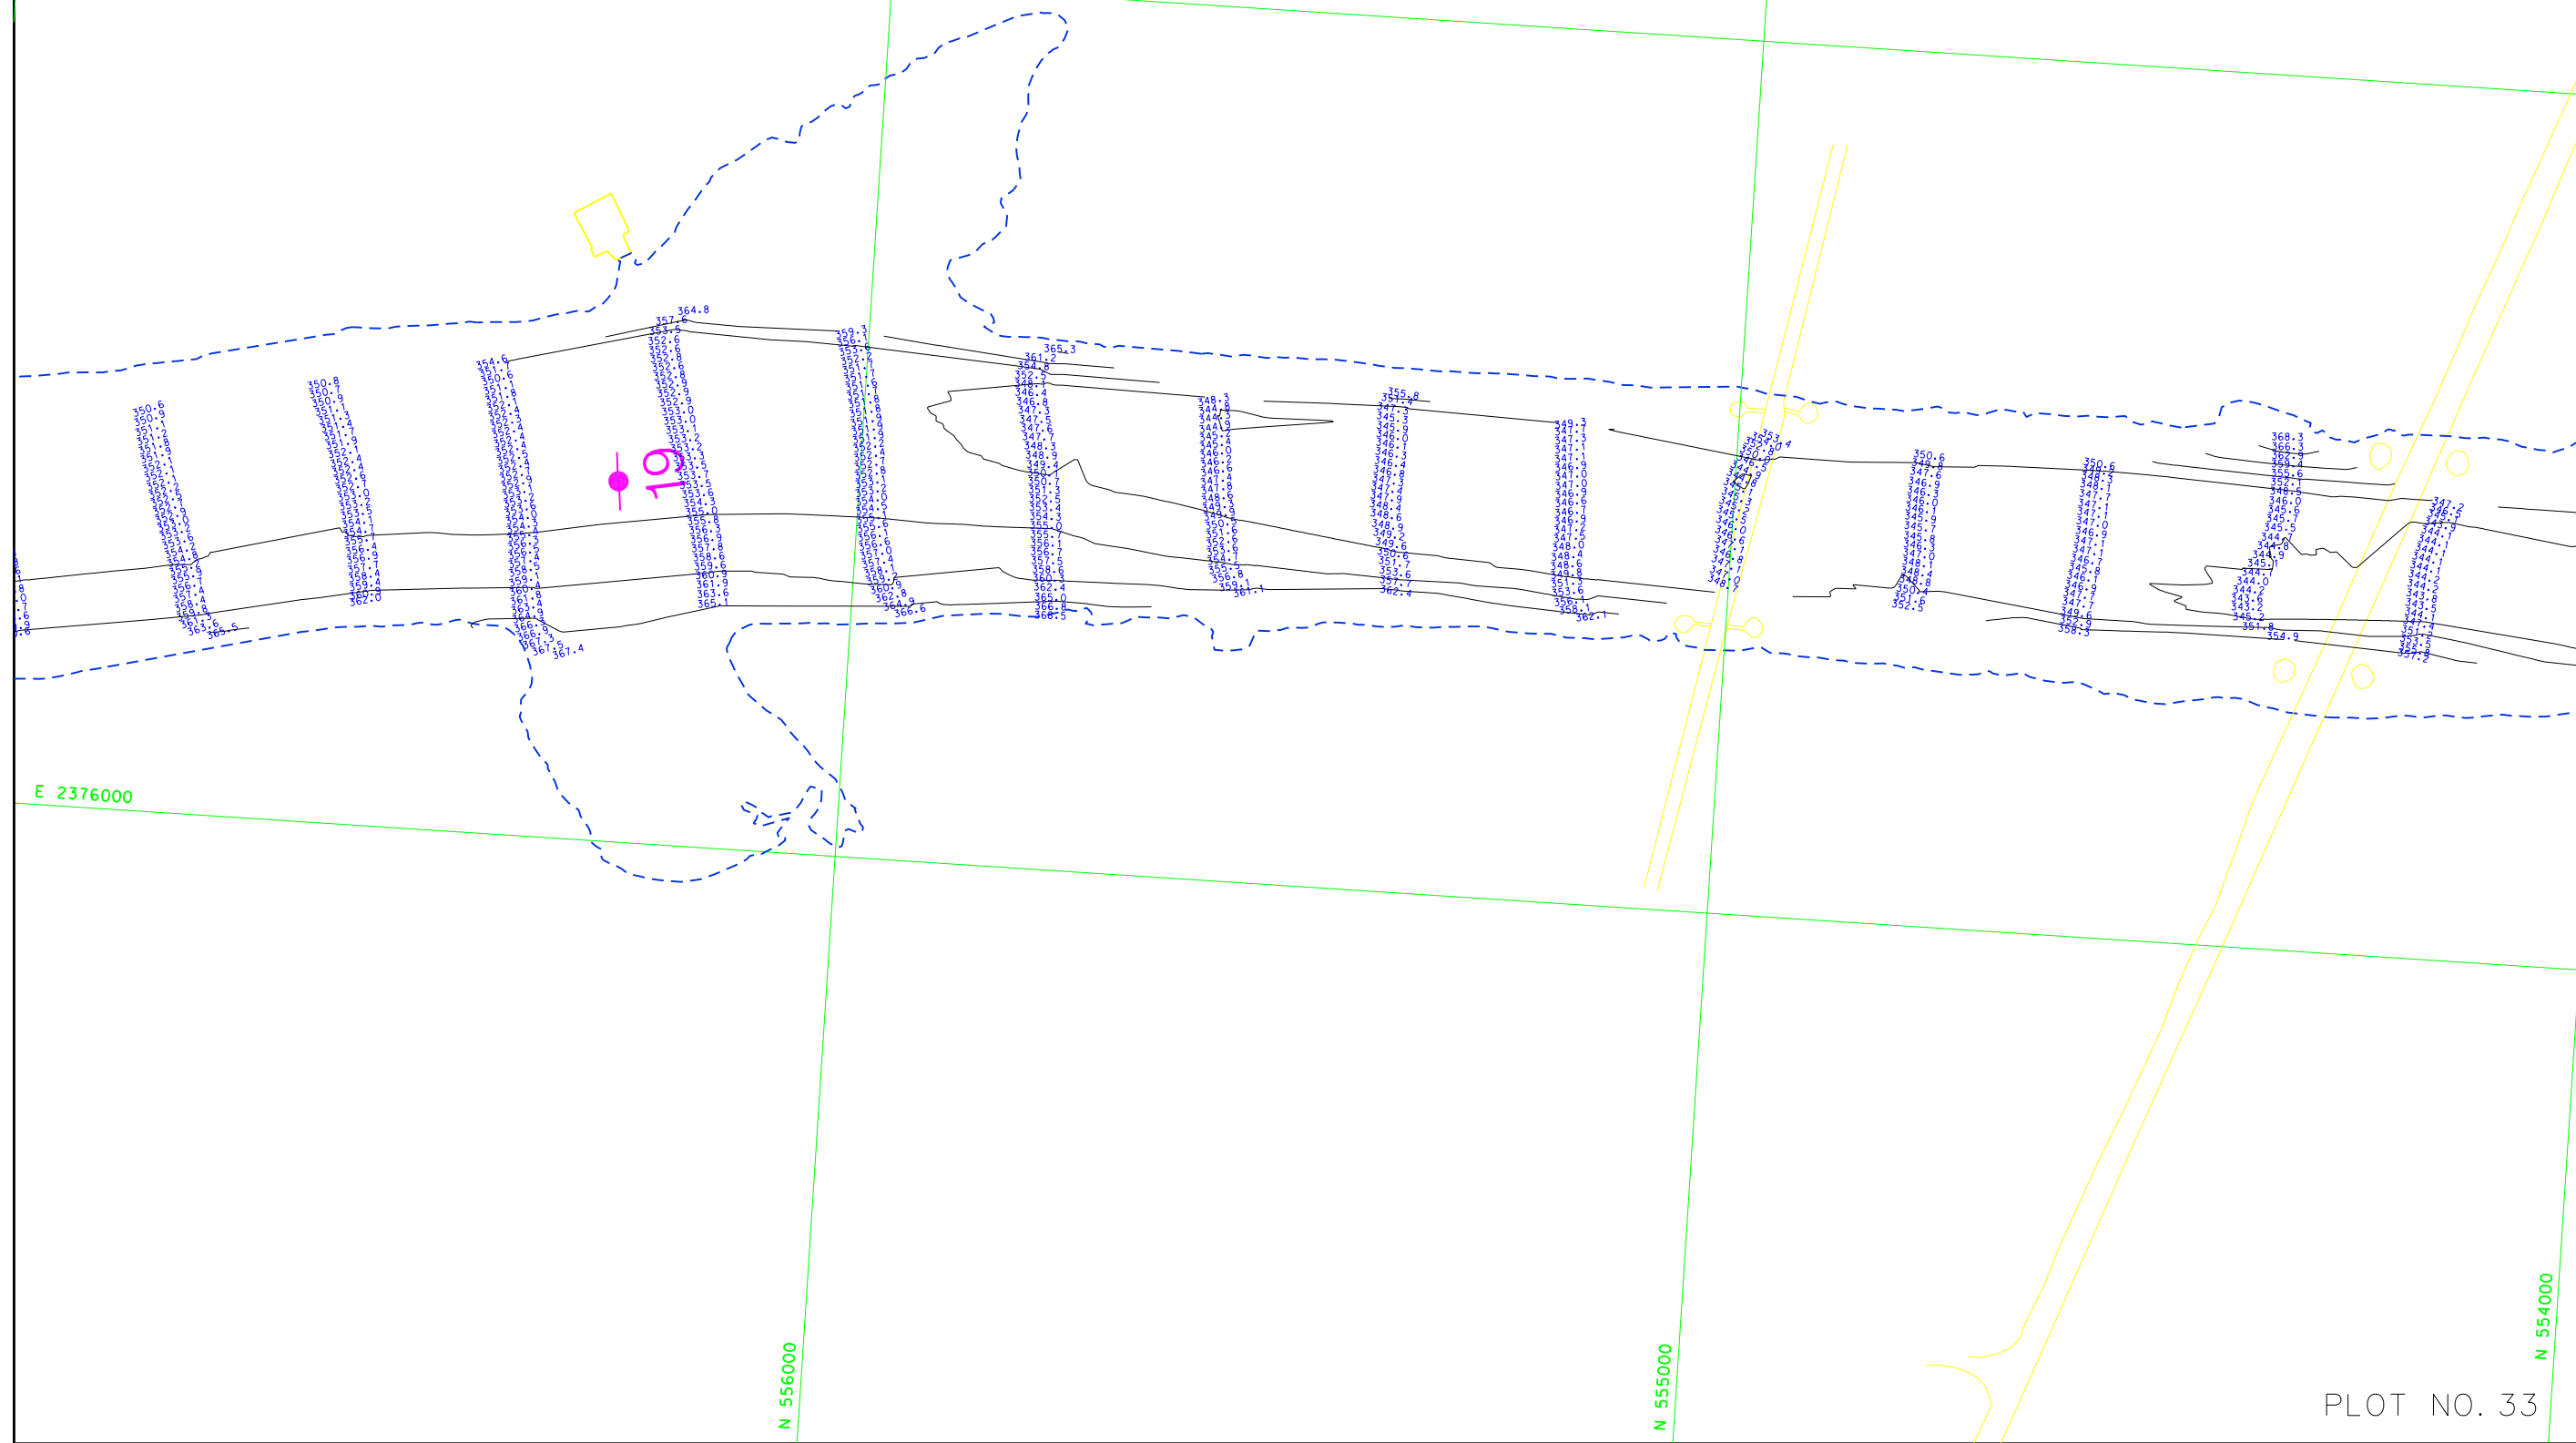

E 2377000



SCALE: 1" = 100'

E 2376000

18

BARGE

RED BUOY


E 2375000

N 551000

N 550000

N 549000

PLOT NO. 35

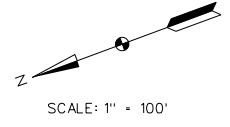

E 2377000

E 2376000


N 546000


E 2375000

N 545000

N 544000

PLOT NO. 37

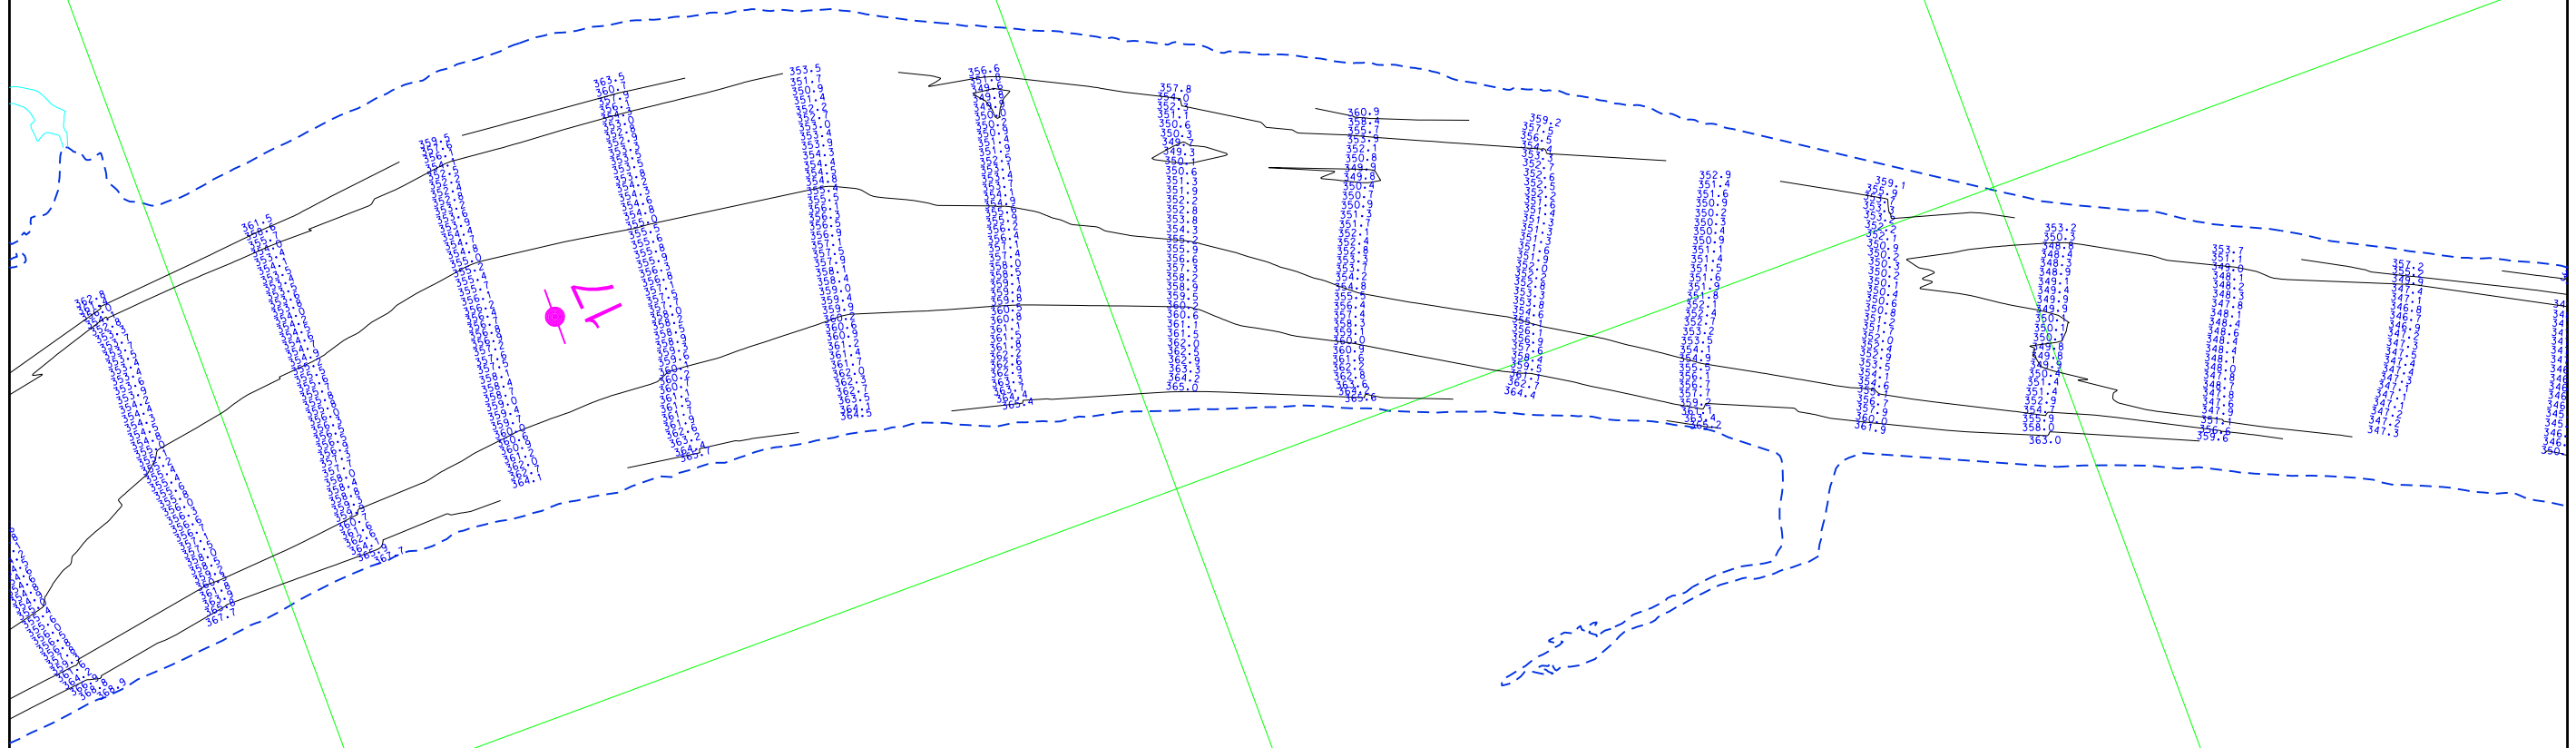

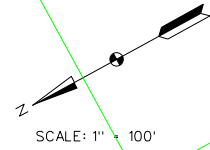

SCALE: 1" = 100'

E 2376000

N 54100


E 2375000


N 543000

E 2374000


N 542000


PLOT NO. 38

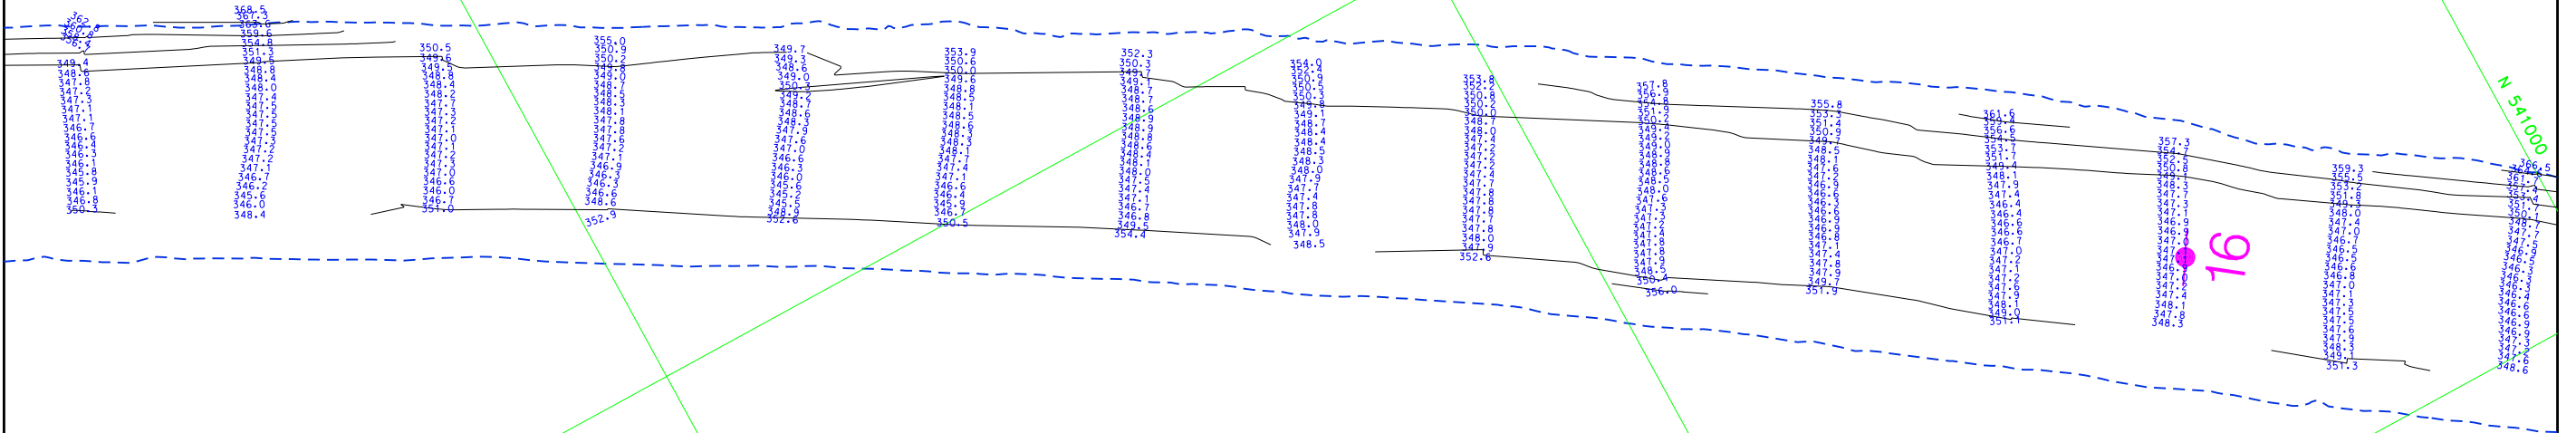

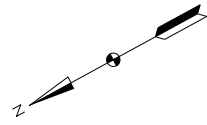

SCALE: 1" = 100'

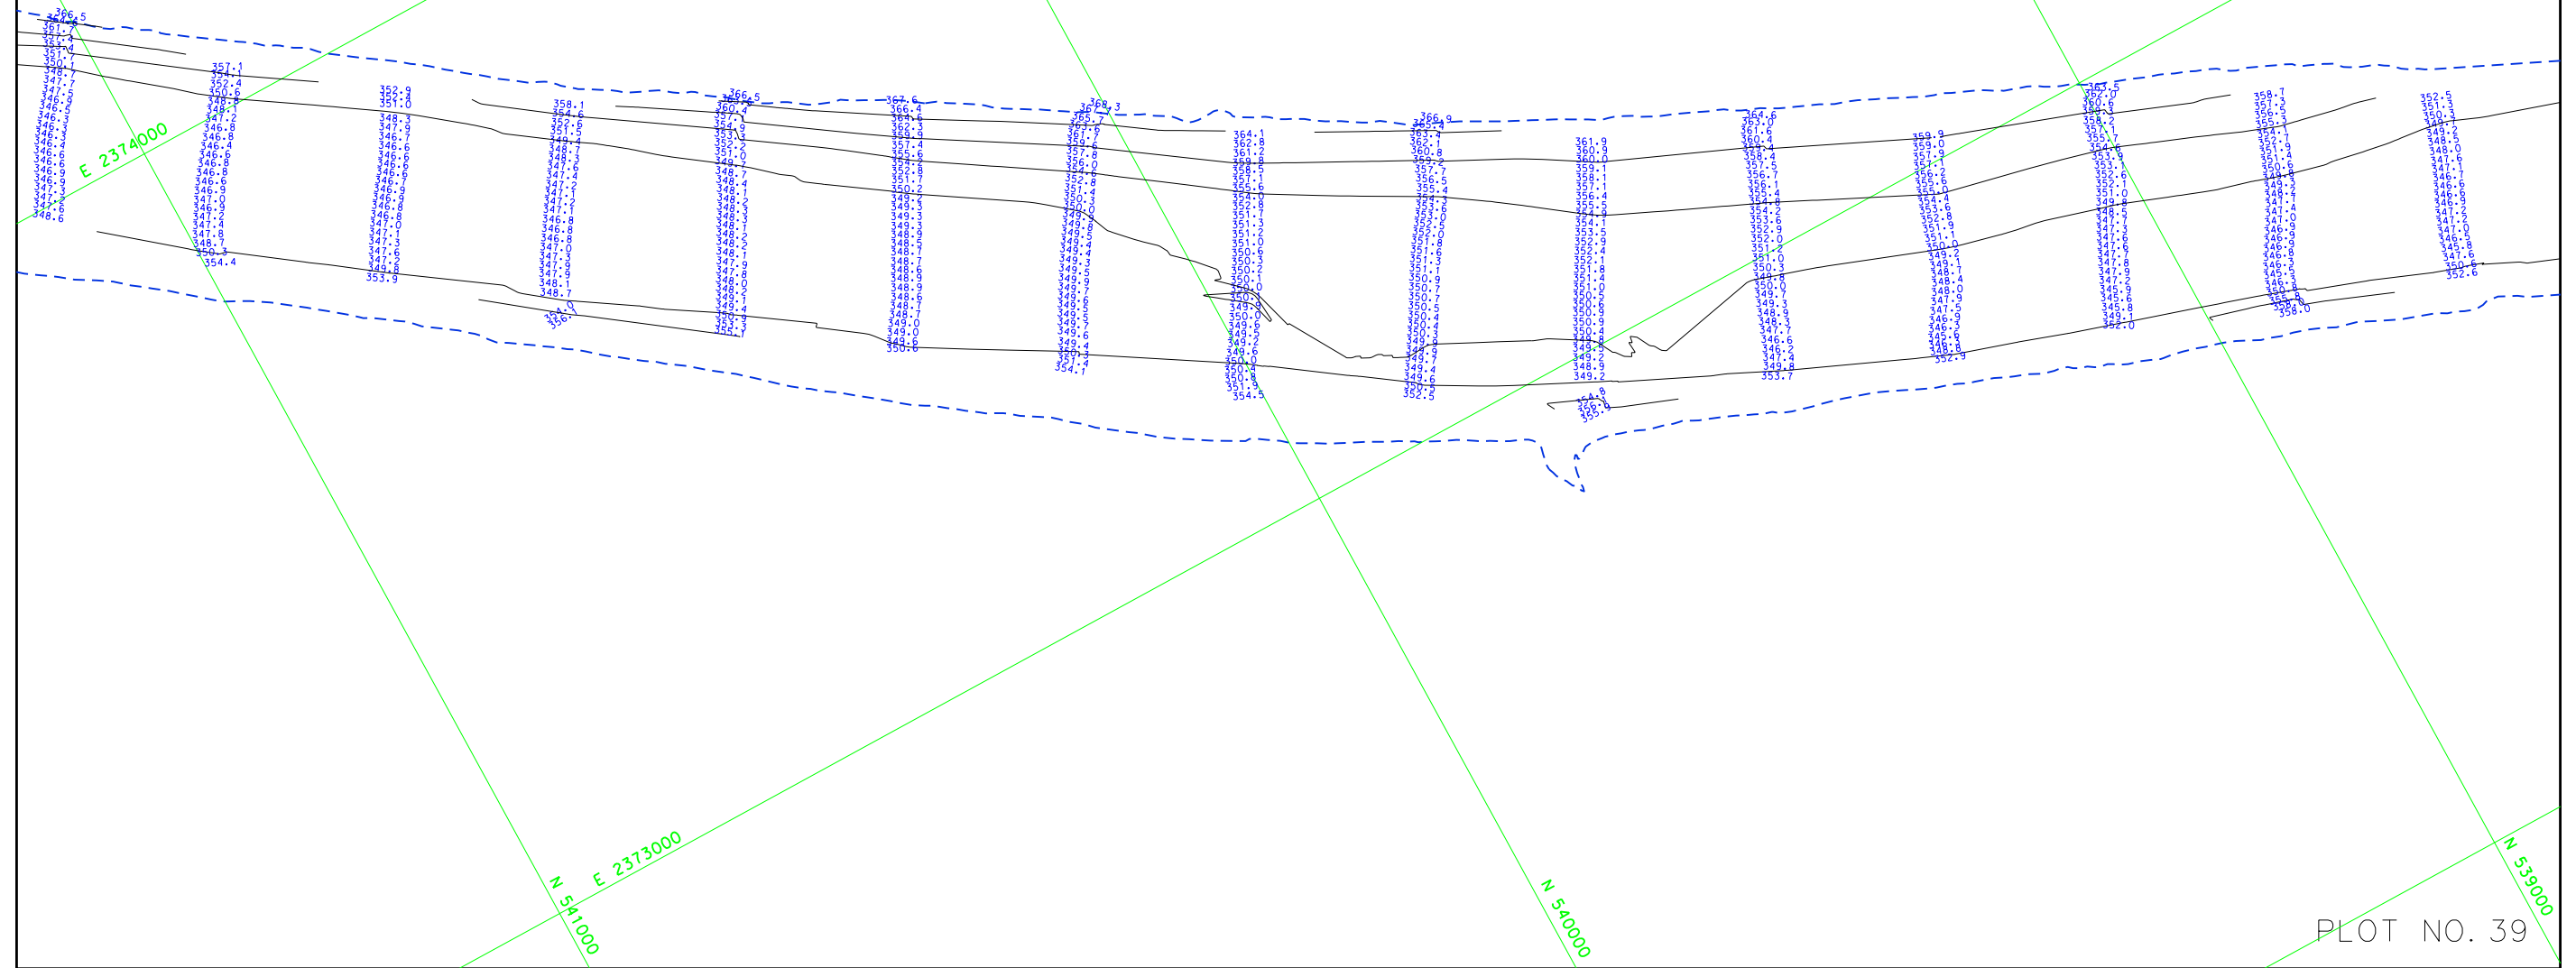

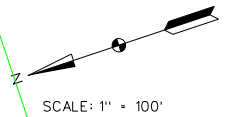

SCALE: 1" = 100'

E 2373000

E 2372000


N 5360000


N 531000

E 2371000

N 5360000

PLOT NO. 40

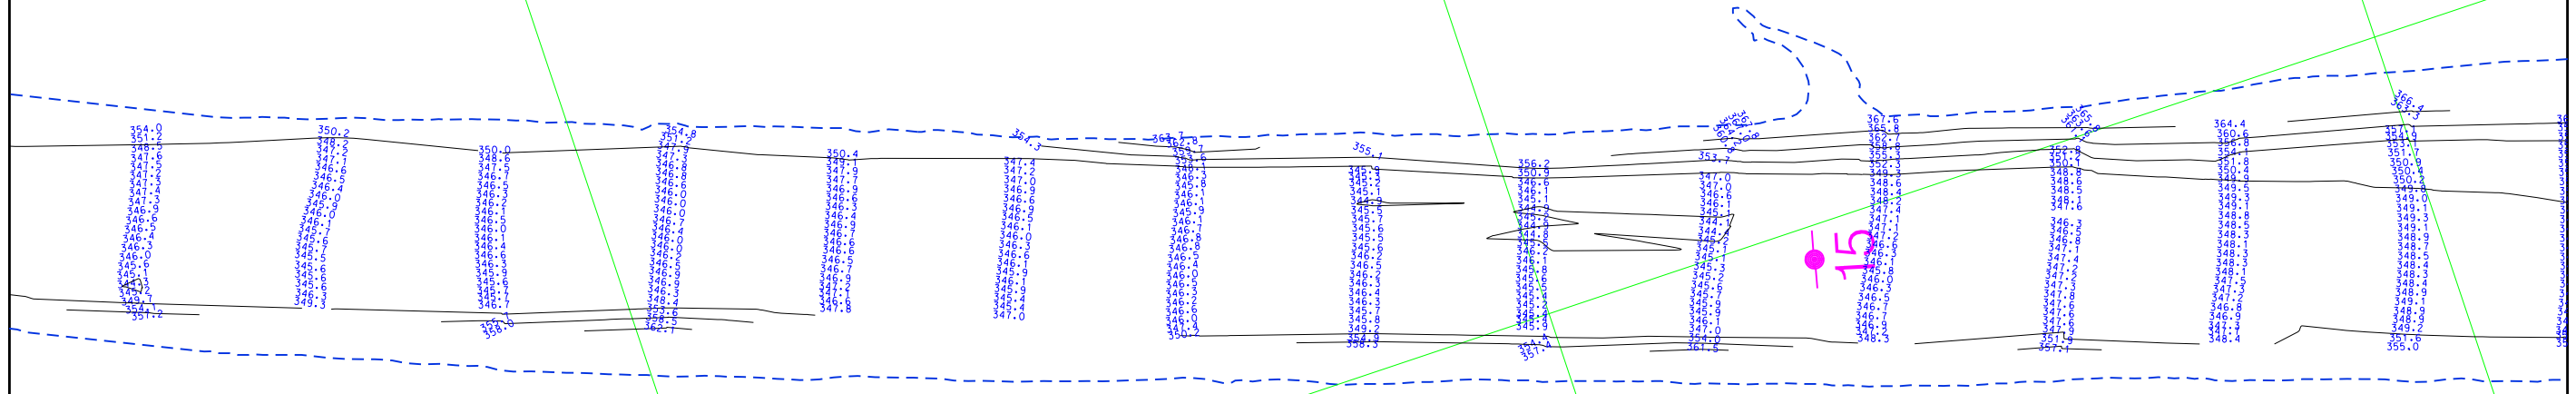

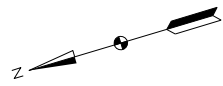

SCALE: 1" = 100'

E 2372000


E 2371000

N 536000

N 535000

N 534000

PLOT NO. 41

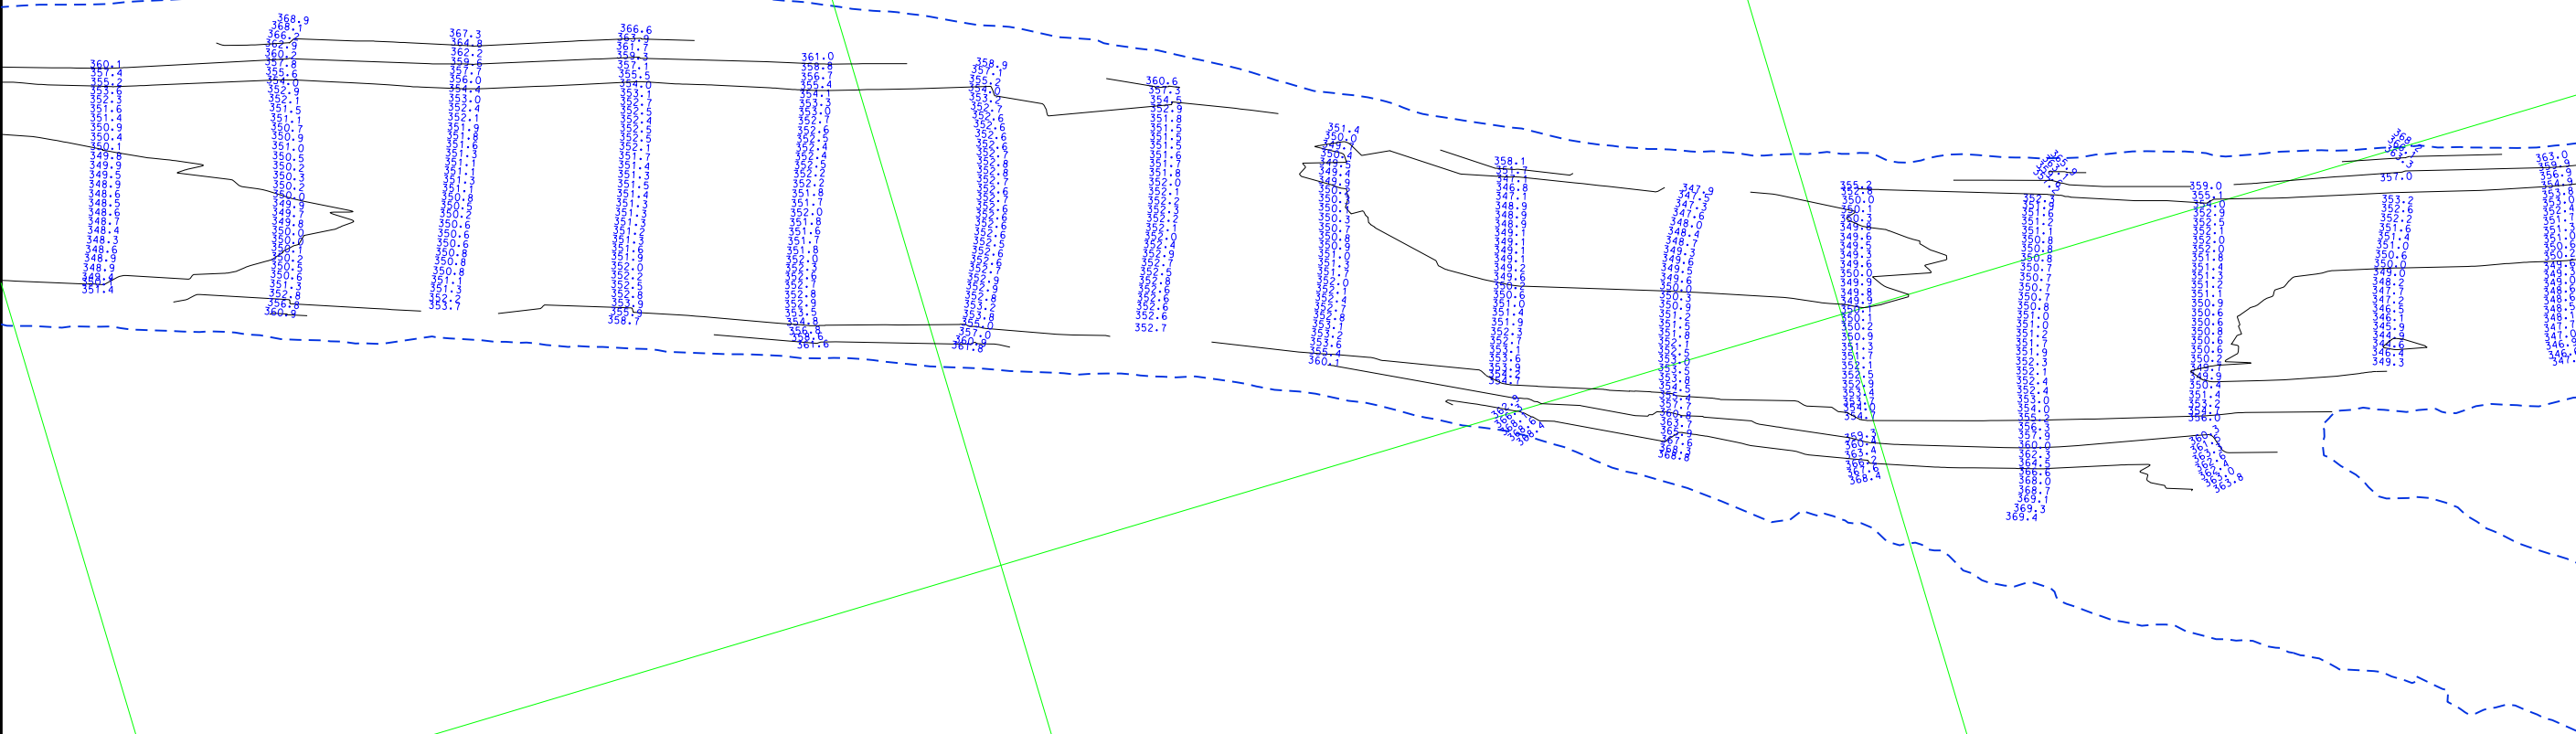



SCALE: 1" = 100'

E 2371000

E 2370000

N 533000

N 532000

N 531000

PLOT NO. 42

SCALE: 1" = 100'

E 2371000


E 2370000

N 530000


N 529000

N 528000


PLOT NO. 43

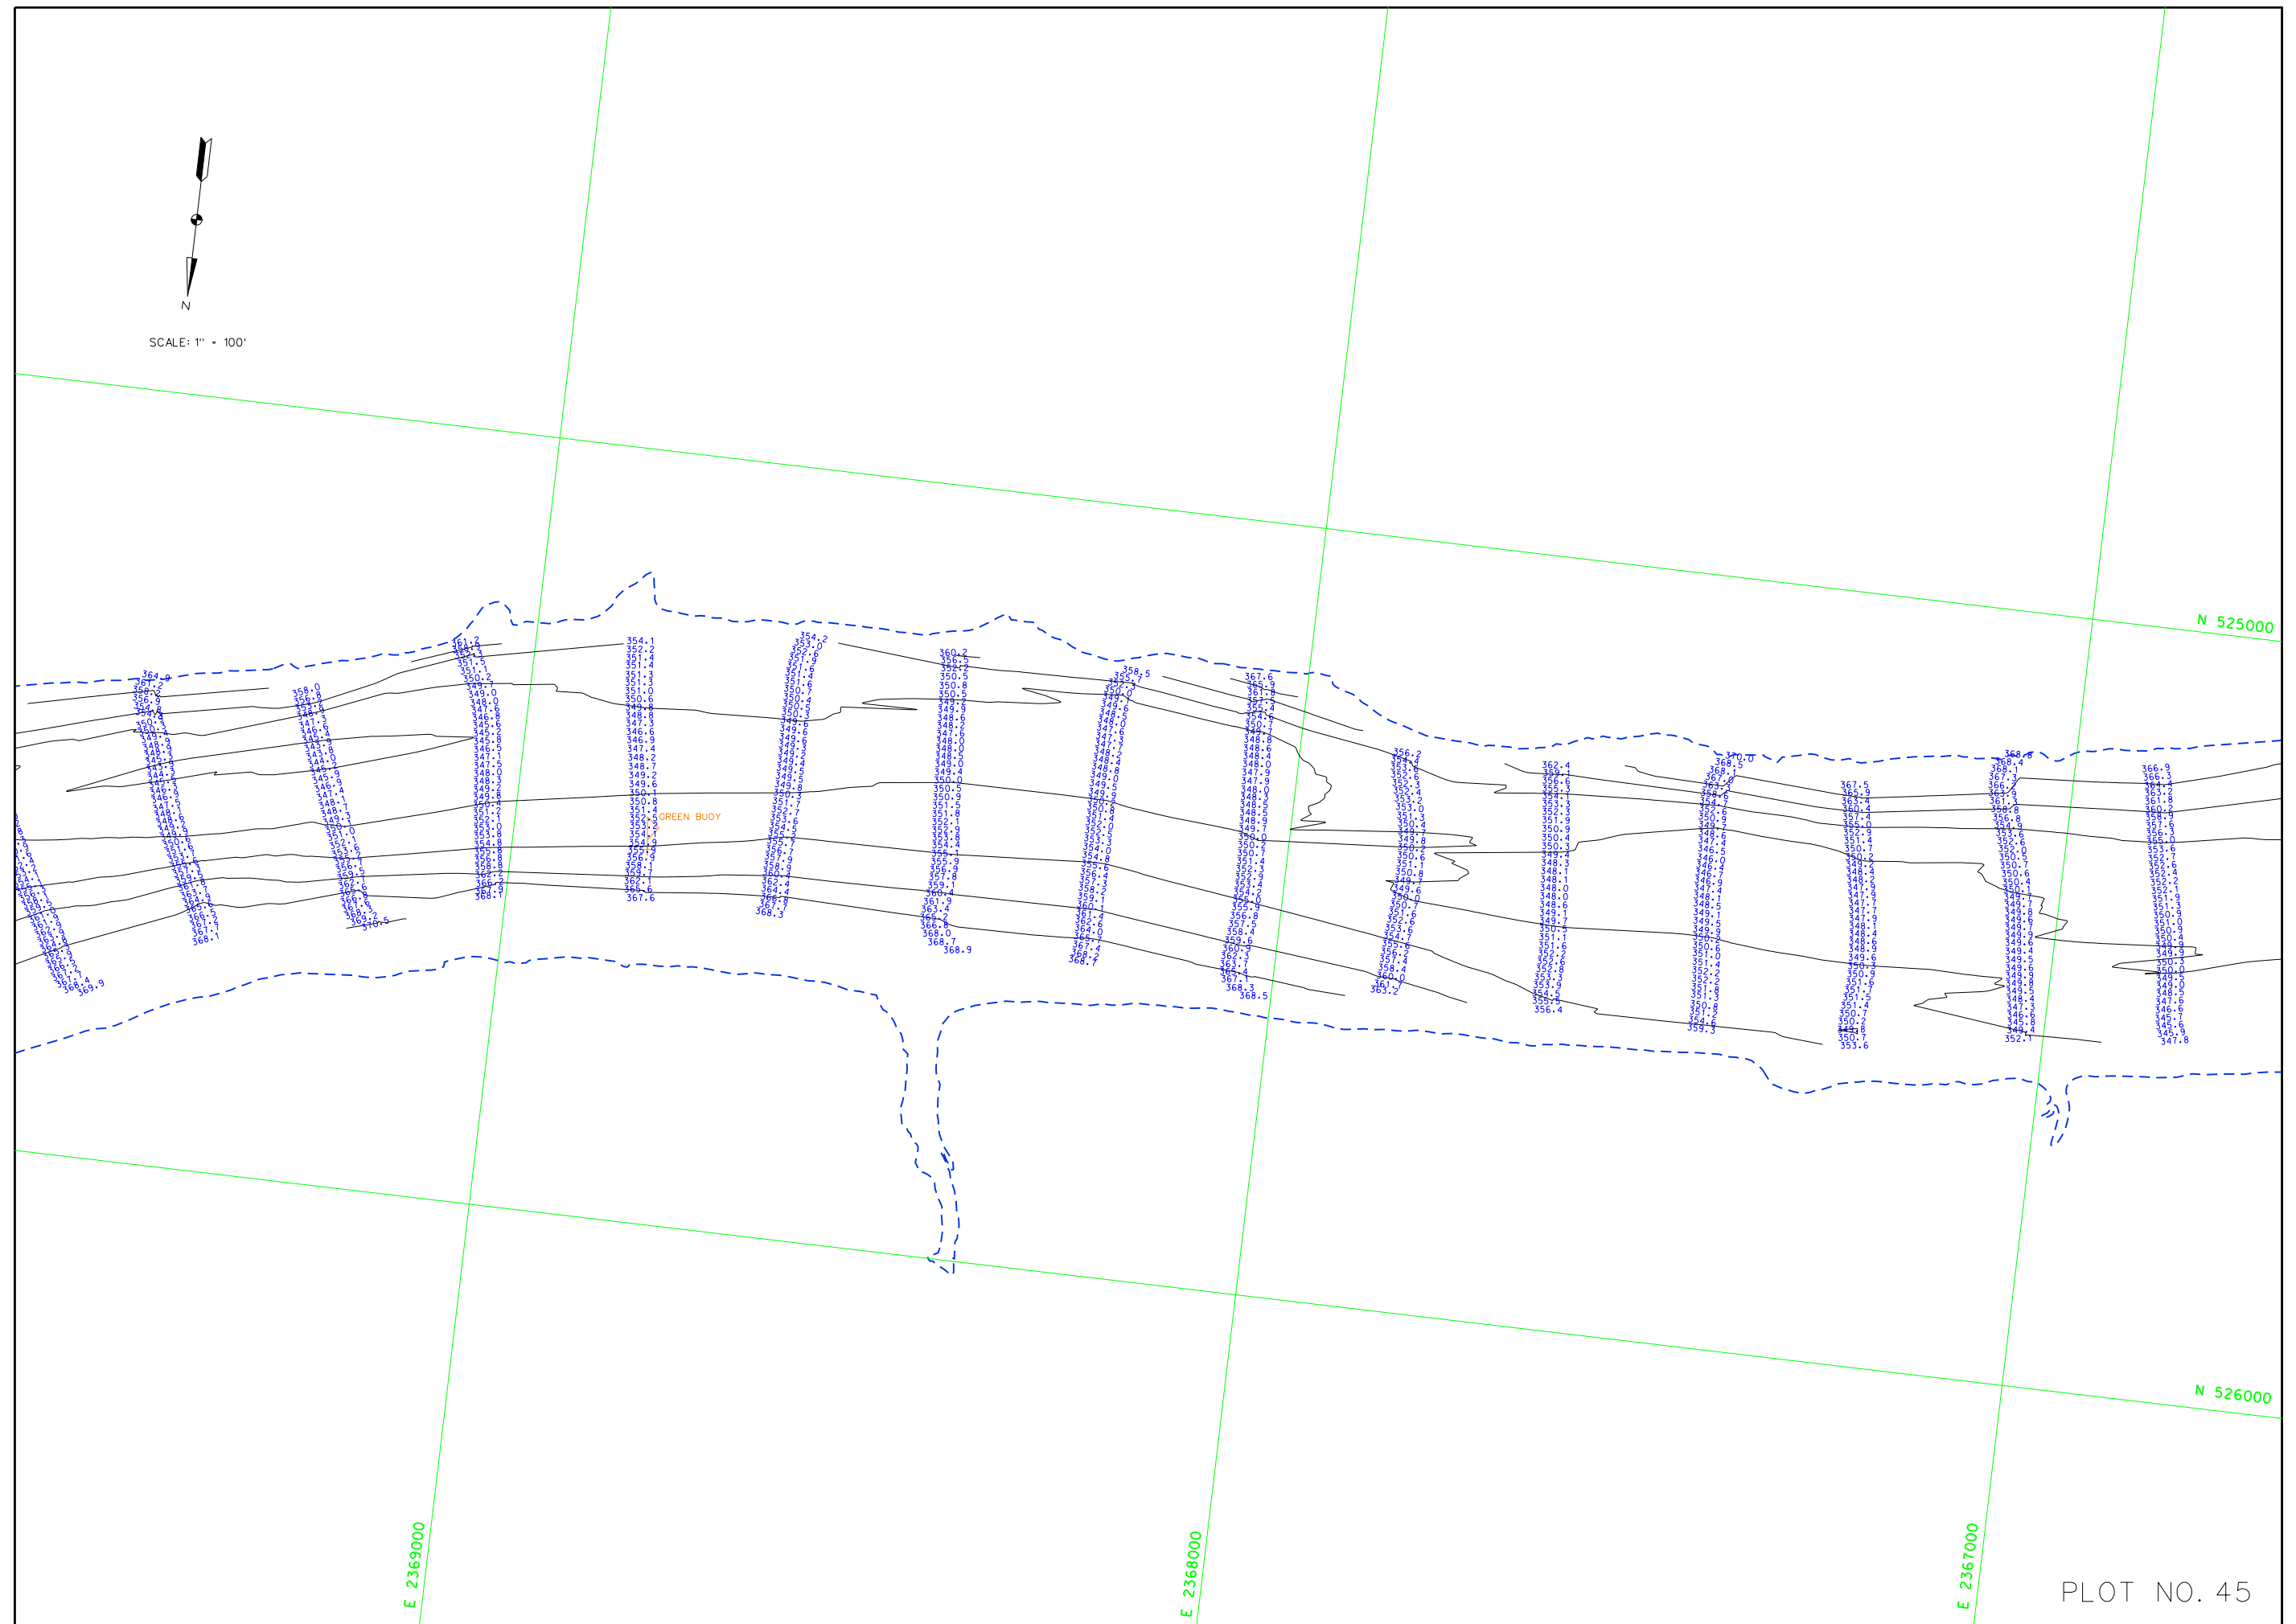

E 2364000

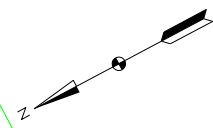

SCALE: 1" = 100'

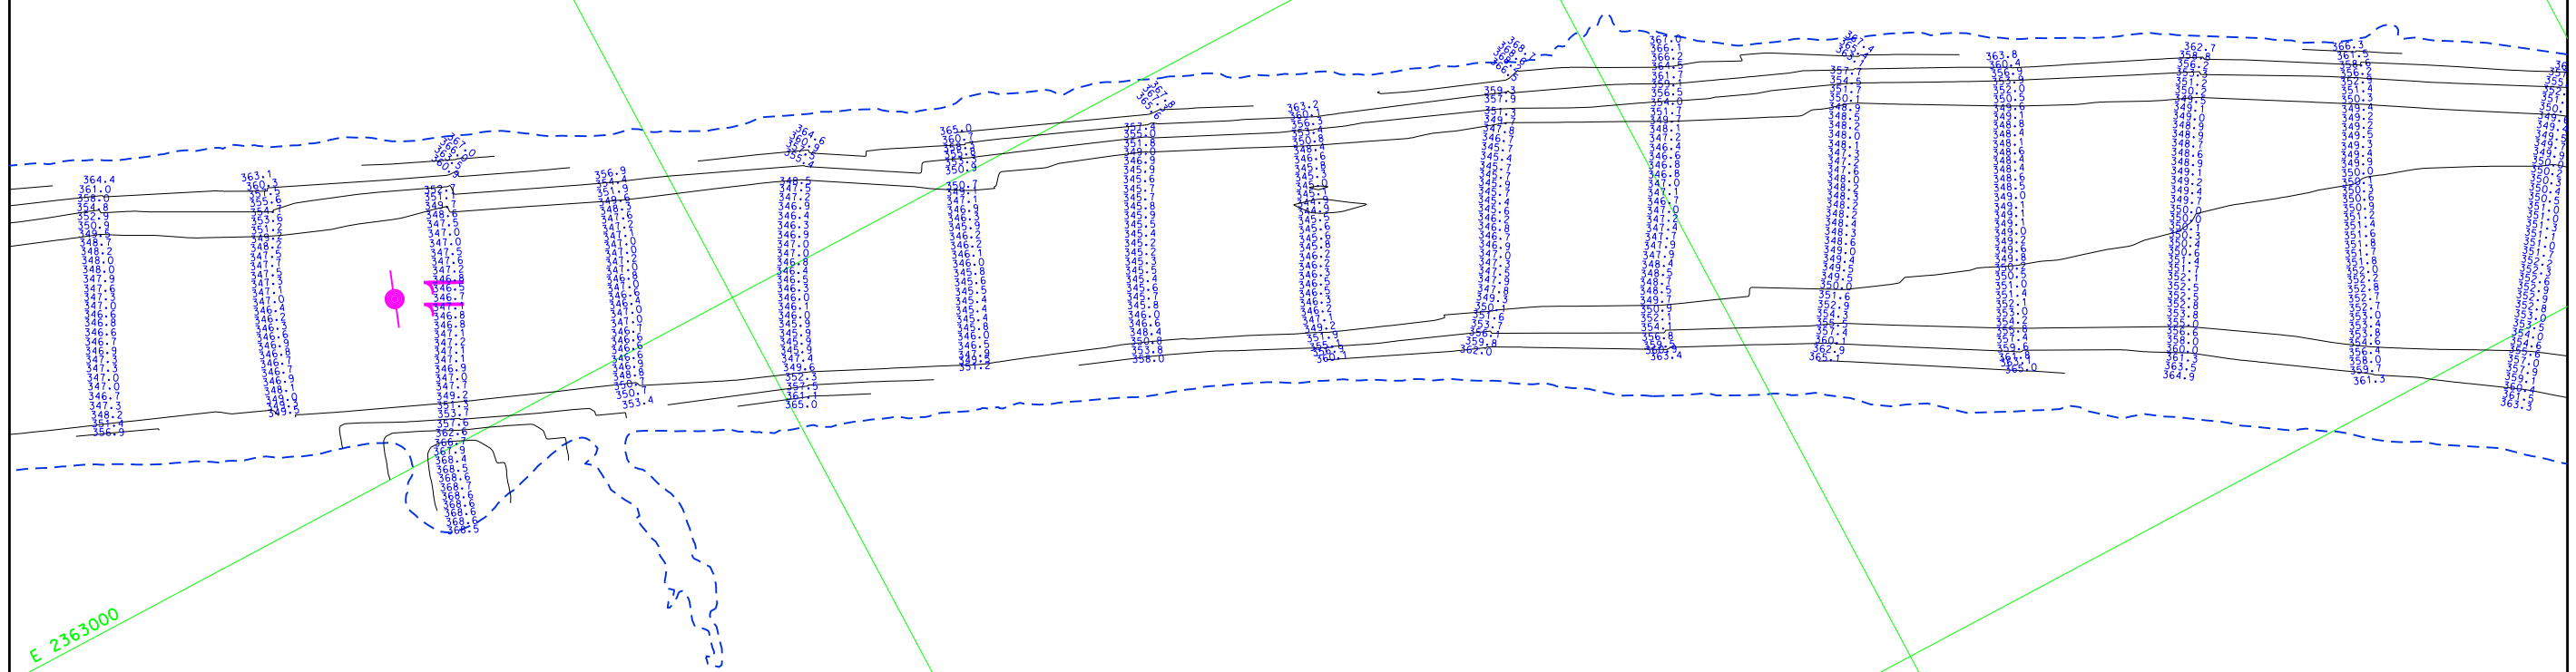

E 2363000


N 522000

E 2362000


N 521000


N 520000

PLOT NO. 48

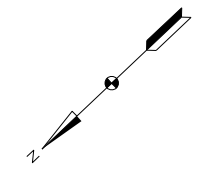

SCALE: 1" = 100'

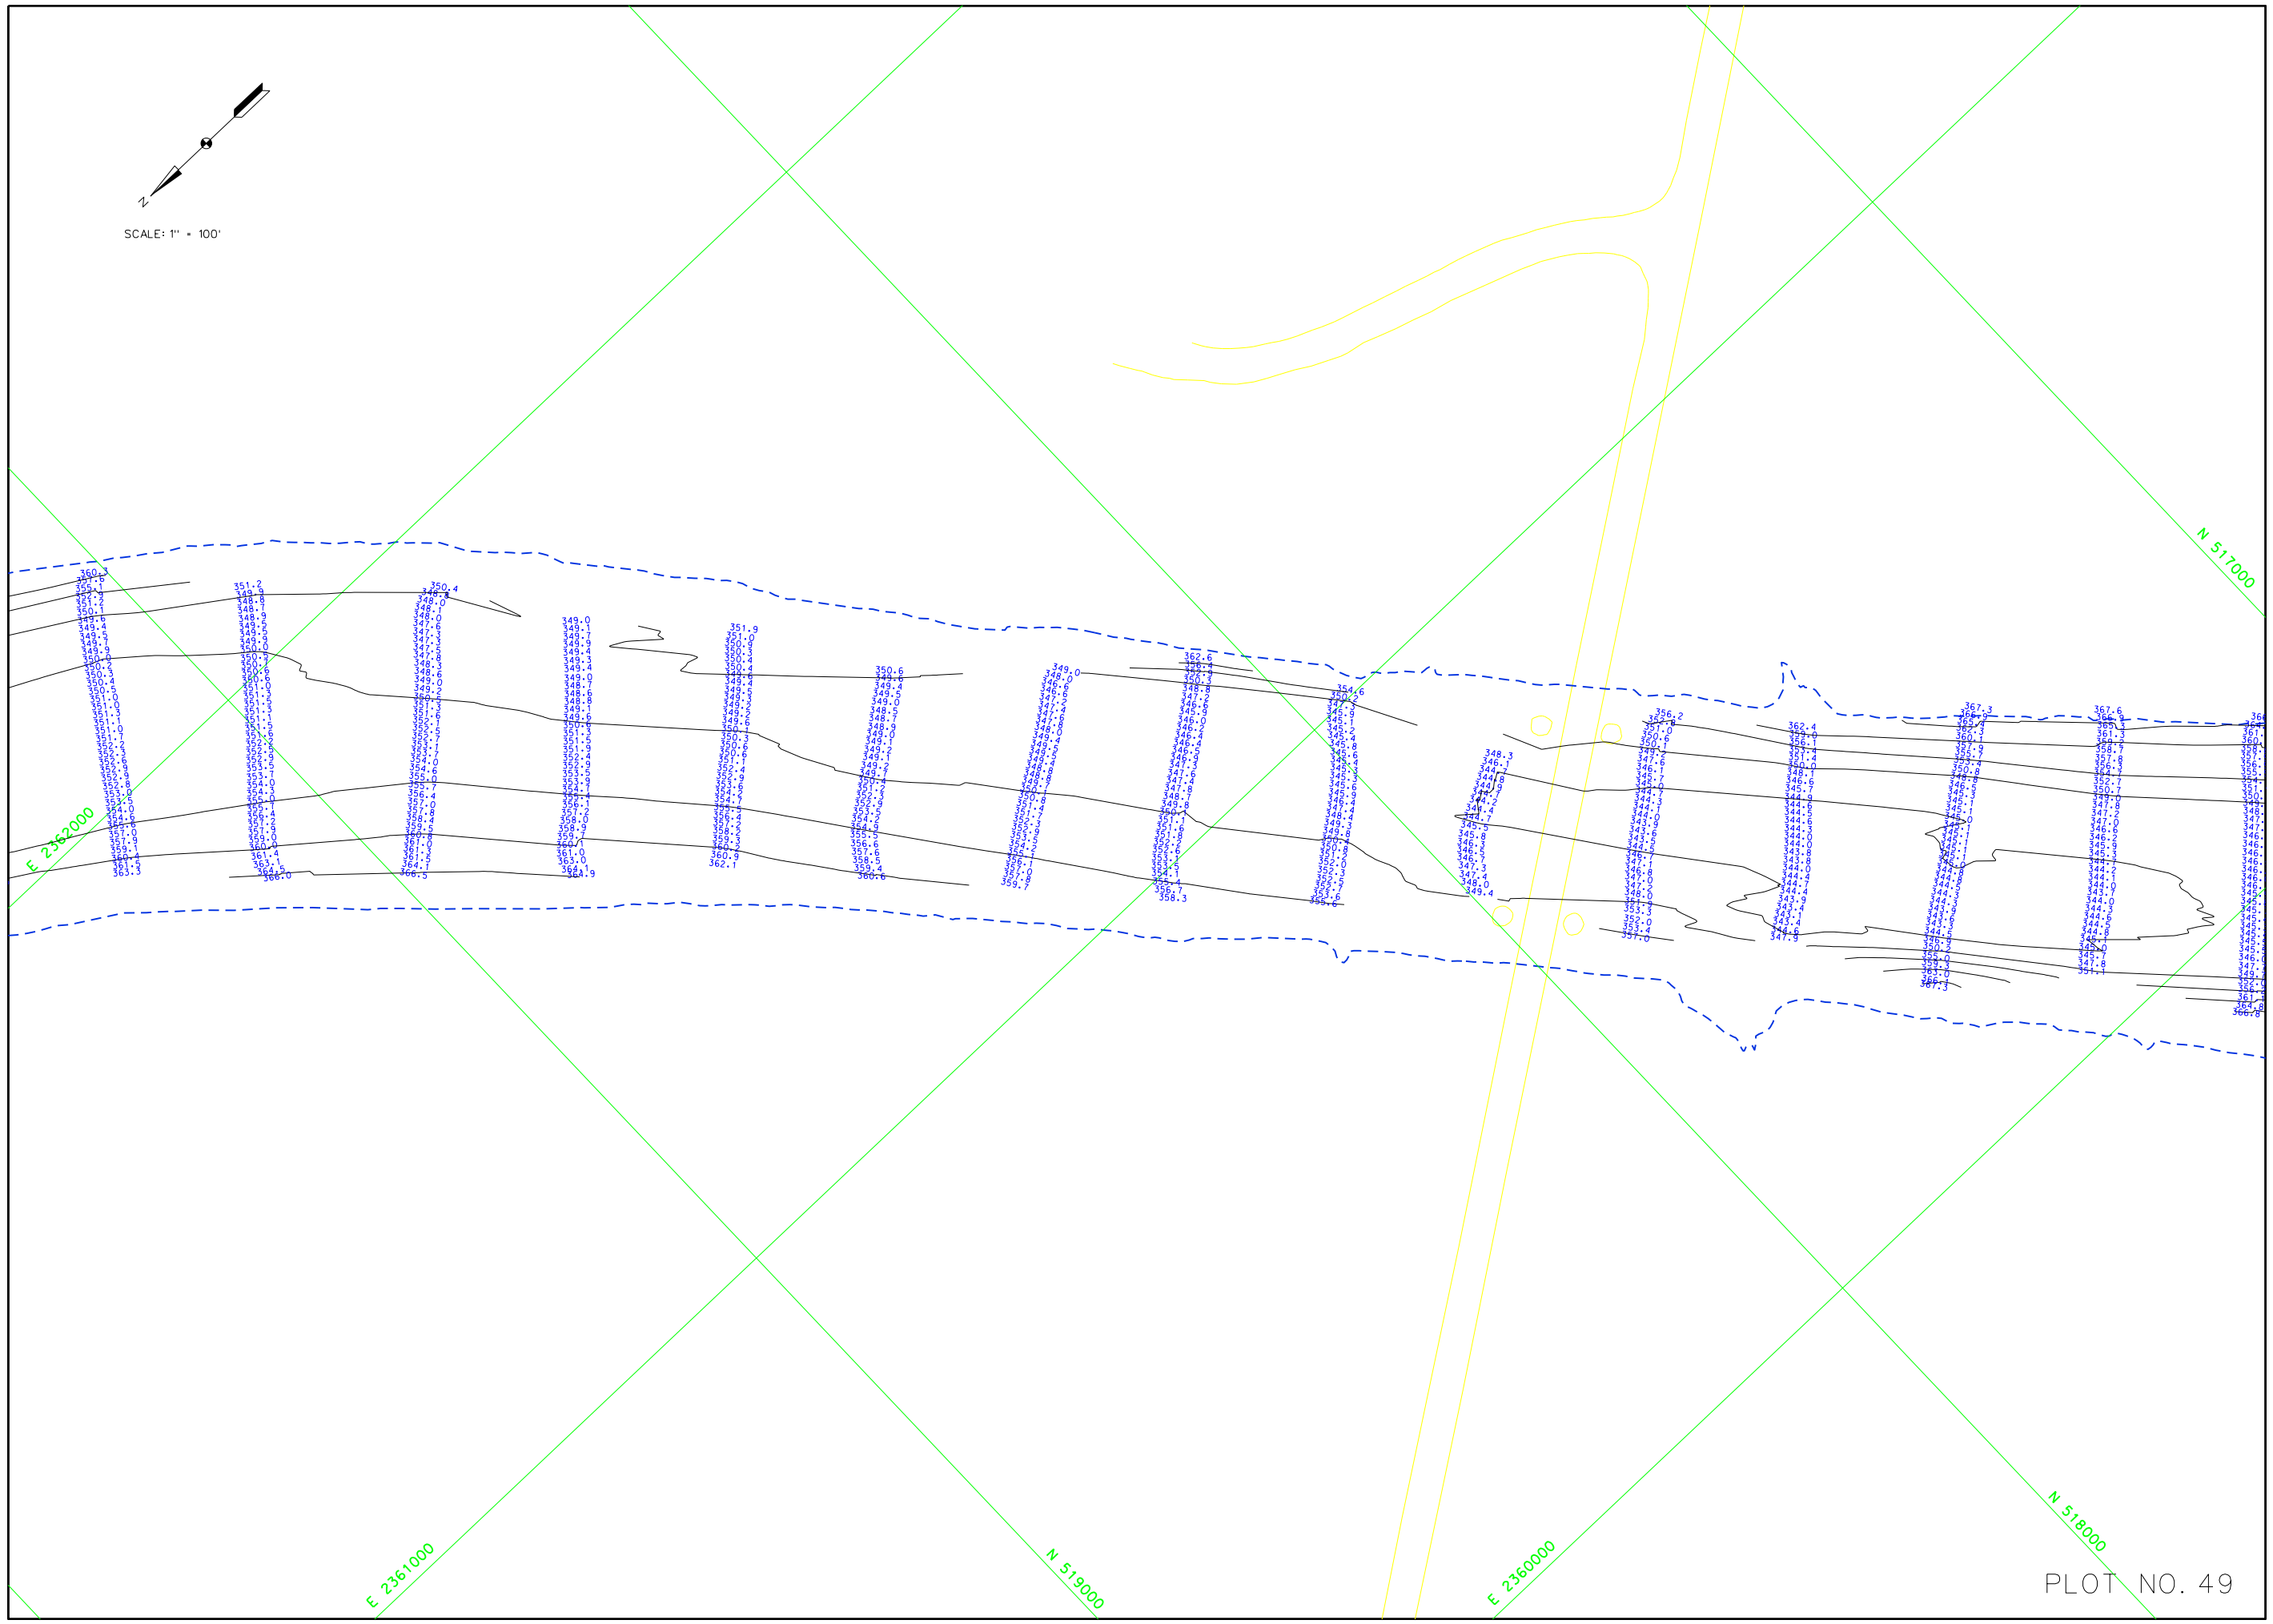

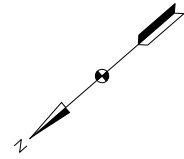

SCALE: 1" = 100'

E 2360000

N 515000

E 2359000

N 517000

N 516000

E 2358000


SOUNDED JANUARY 12, 2016
SOUNDED JANUARY 13, 2016

10


PLOT NO. 50

E 2359000

N 513000

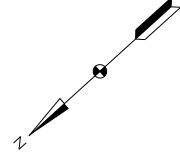

SCALE: 1" = 100'

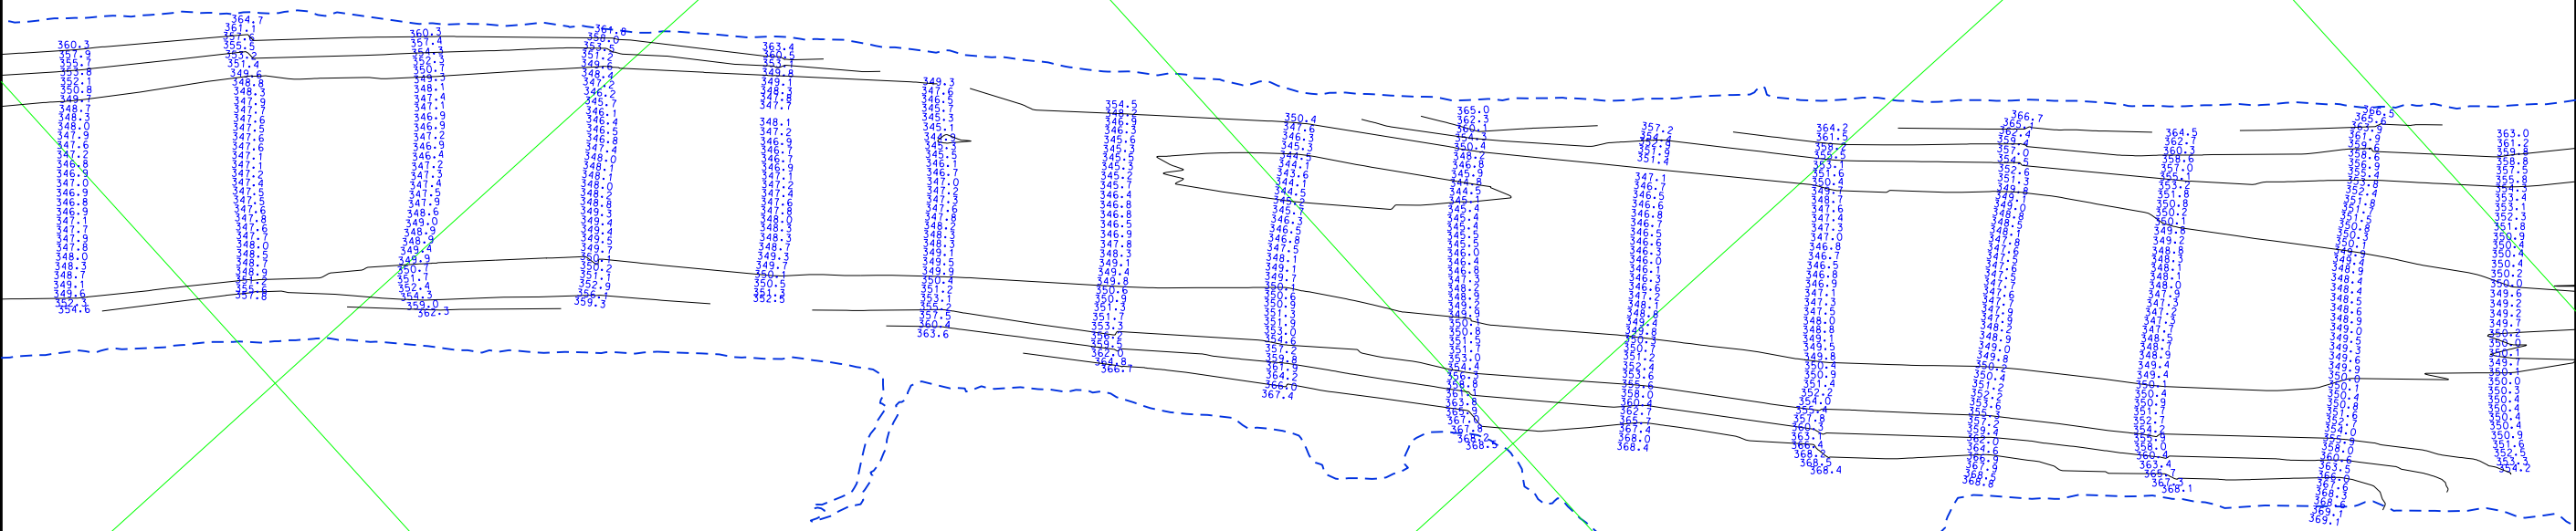

E 2358000


E 2357000


N 515000

E 2356000

N 514000

PLOT NO. 51

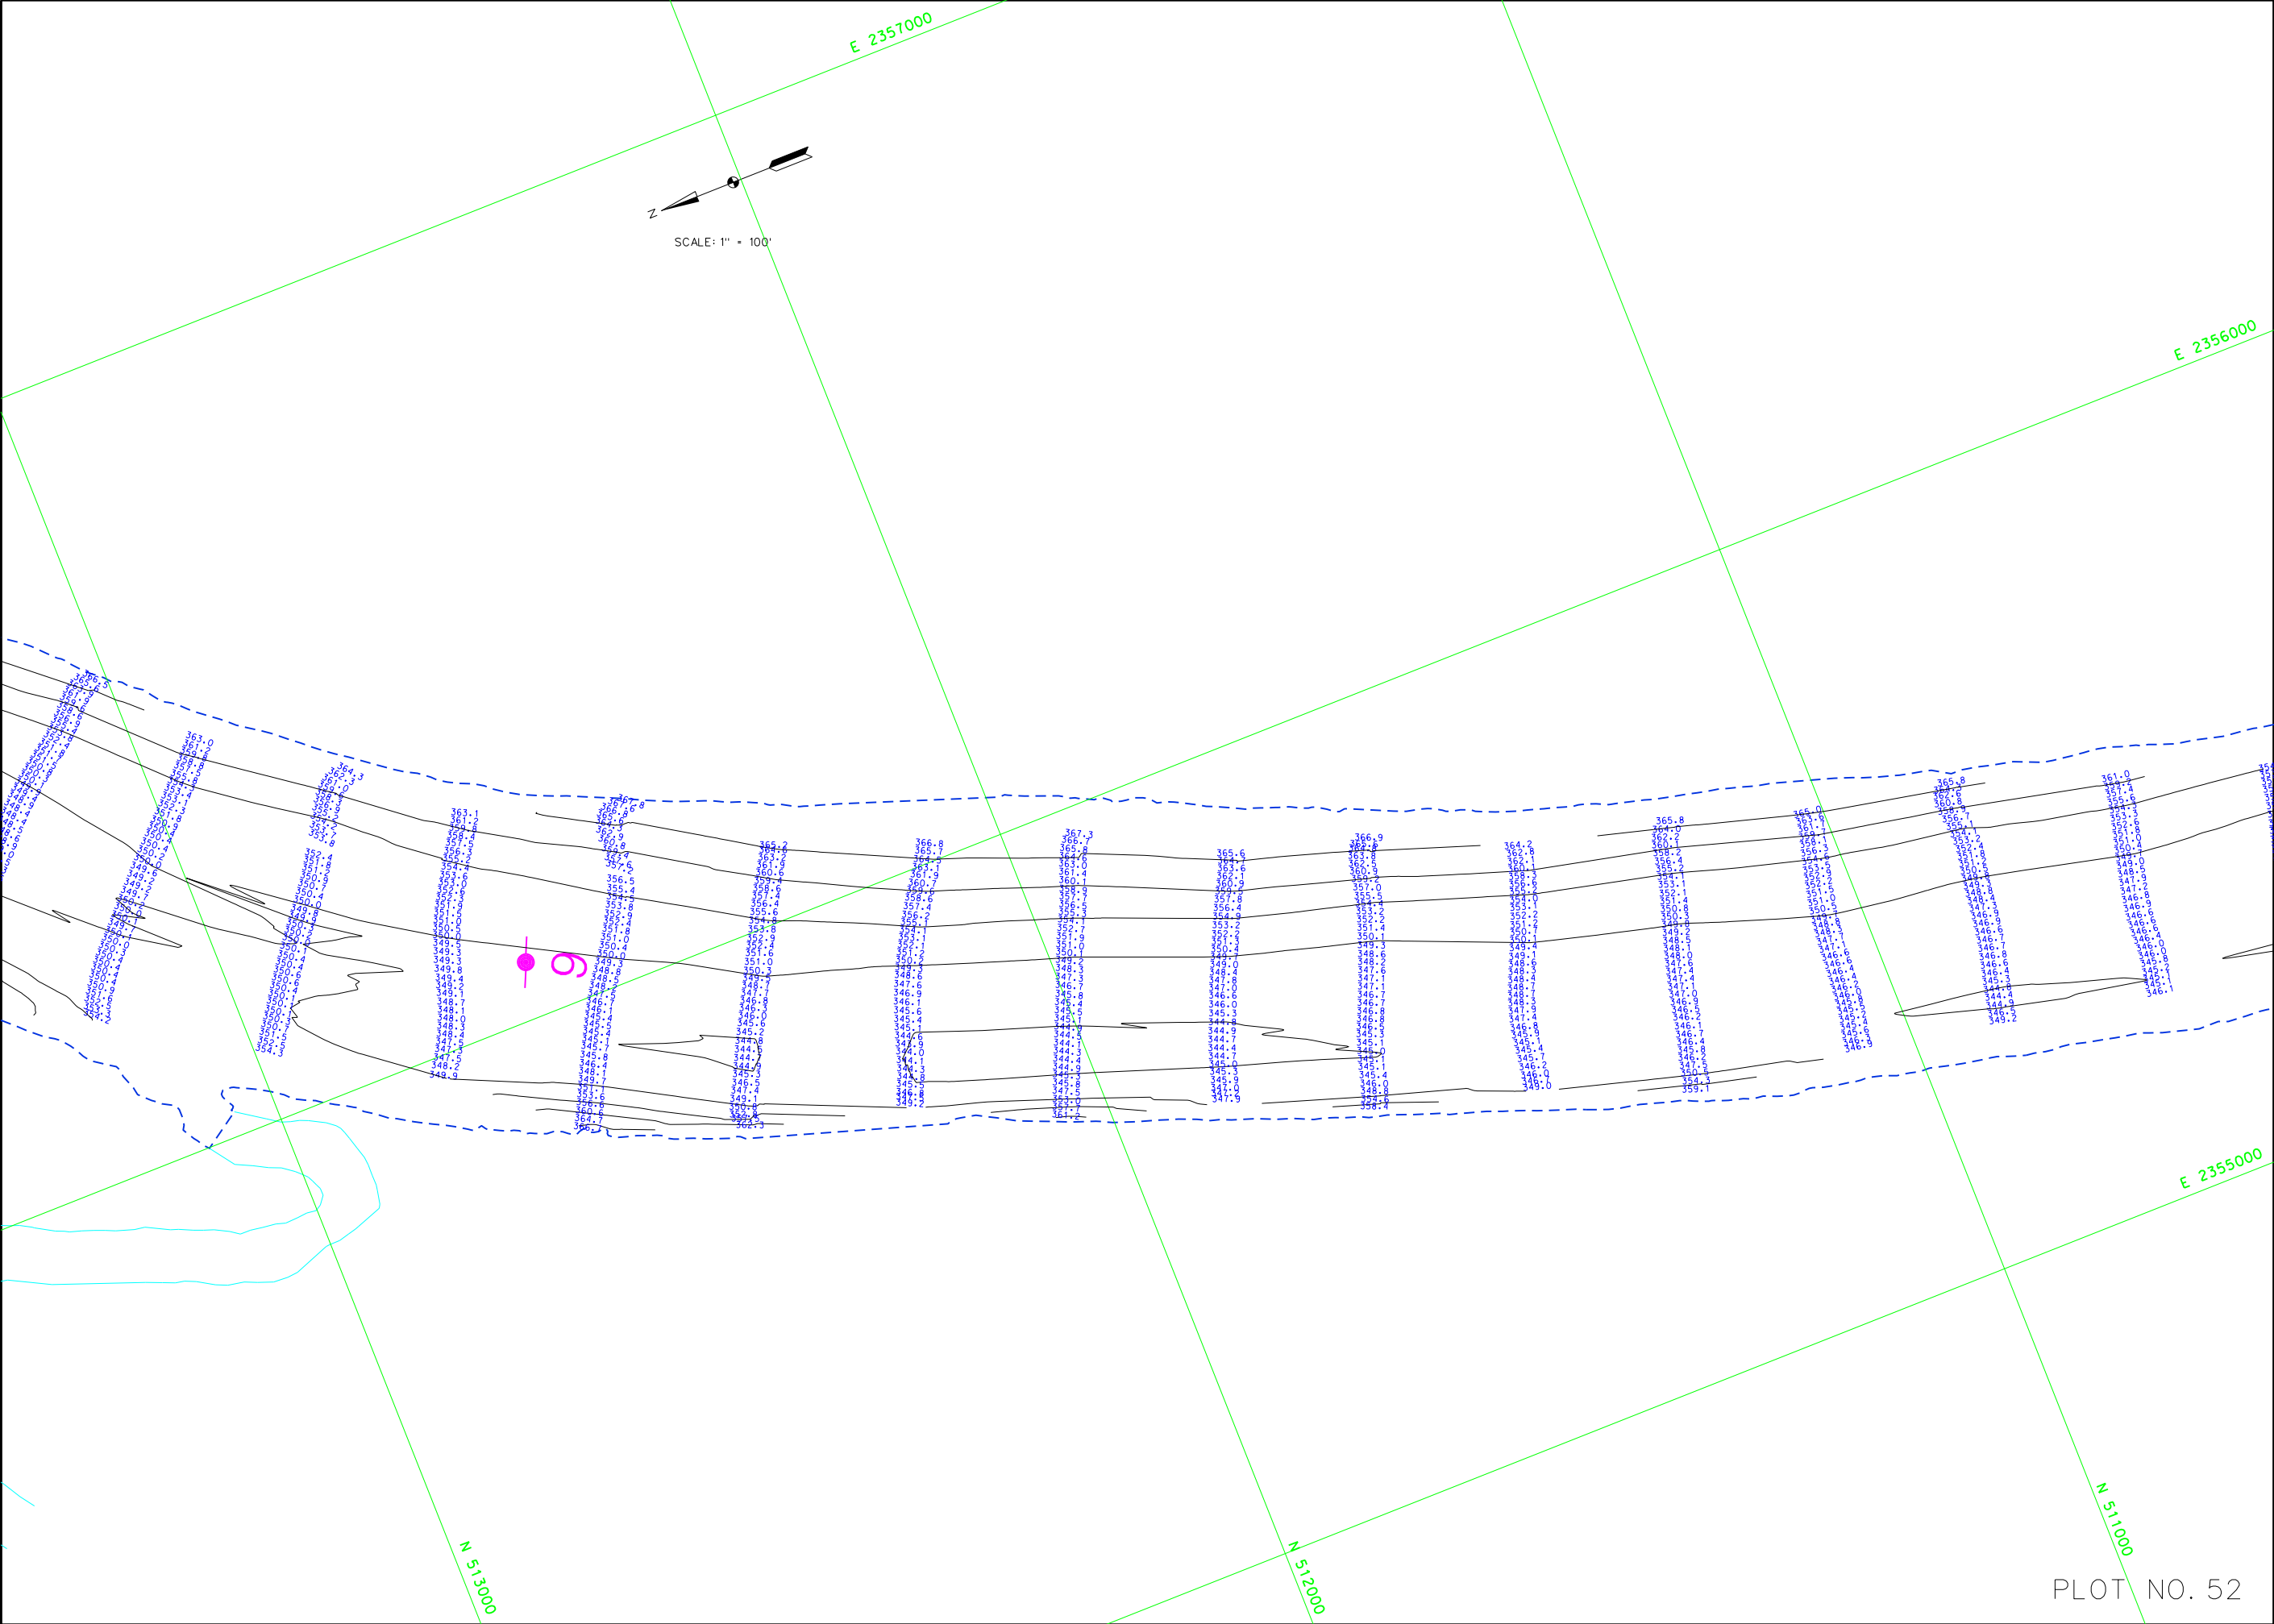

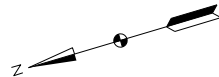

SCALE: 1" = 100'

E 2356000

E 2355000


N 510000


E 2354000

N 508000


N 508000



PLOT NO. 53

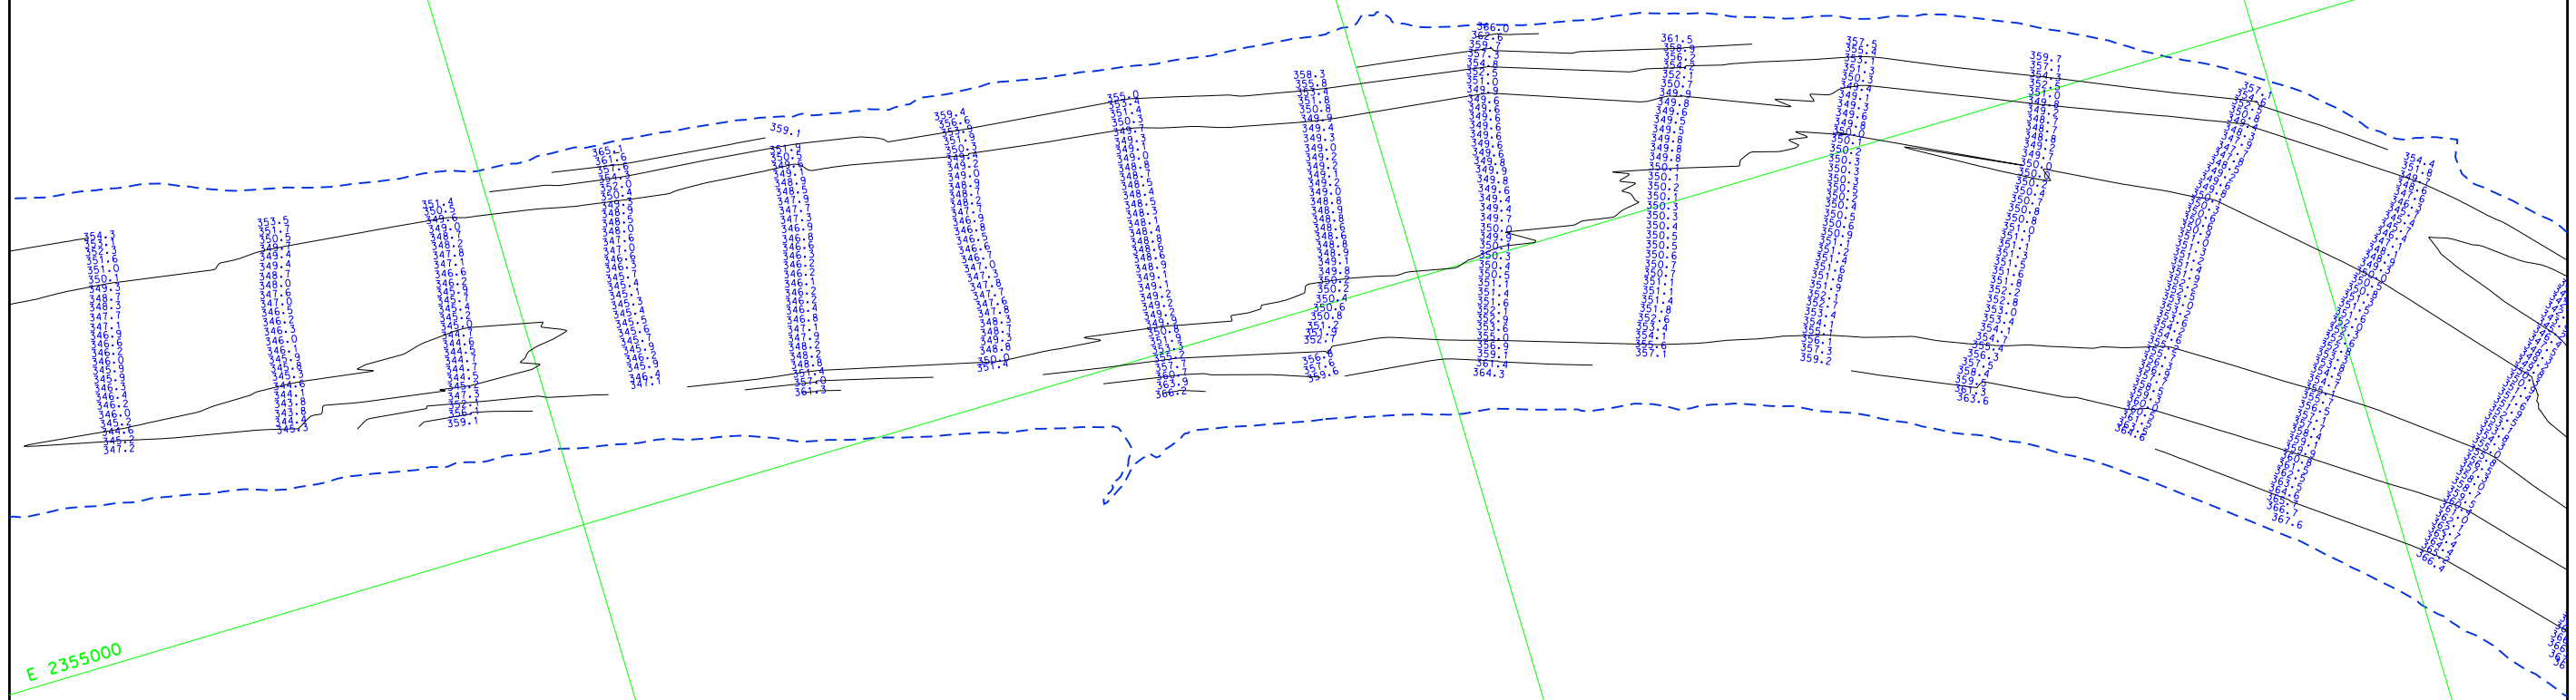


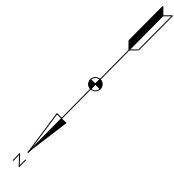



SCALE: 1" = 100'

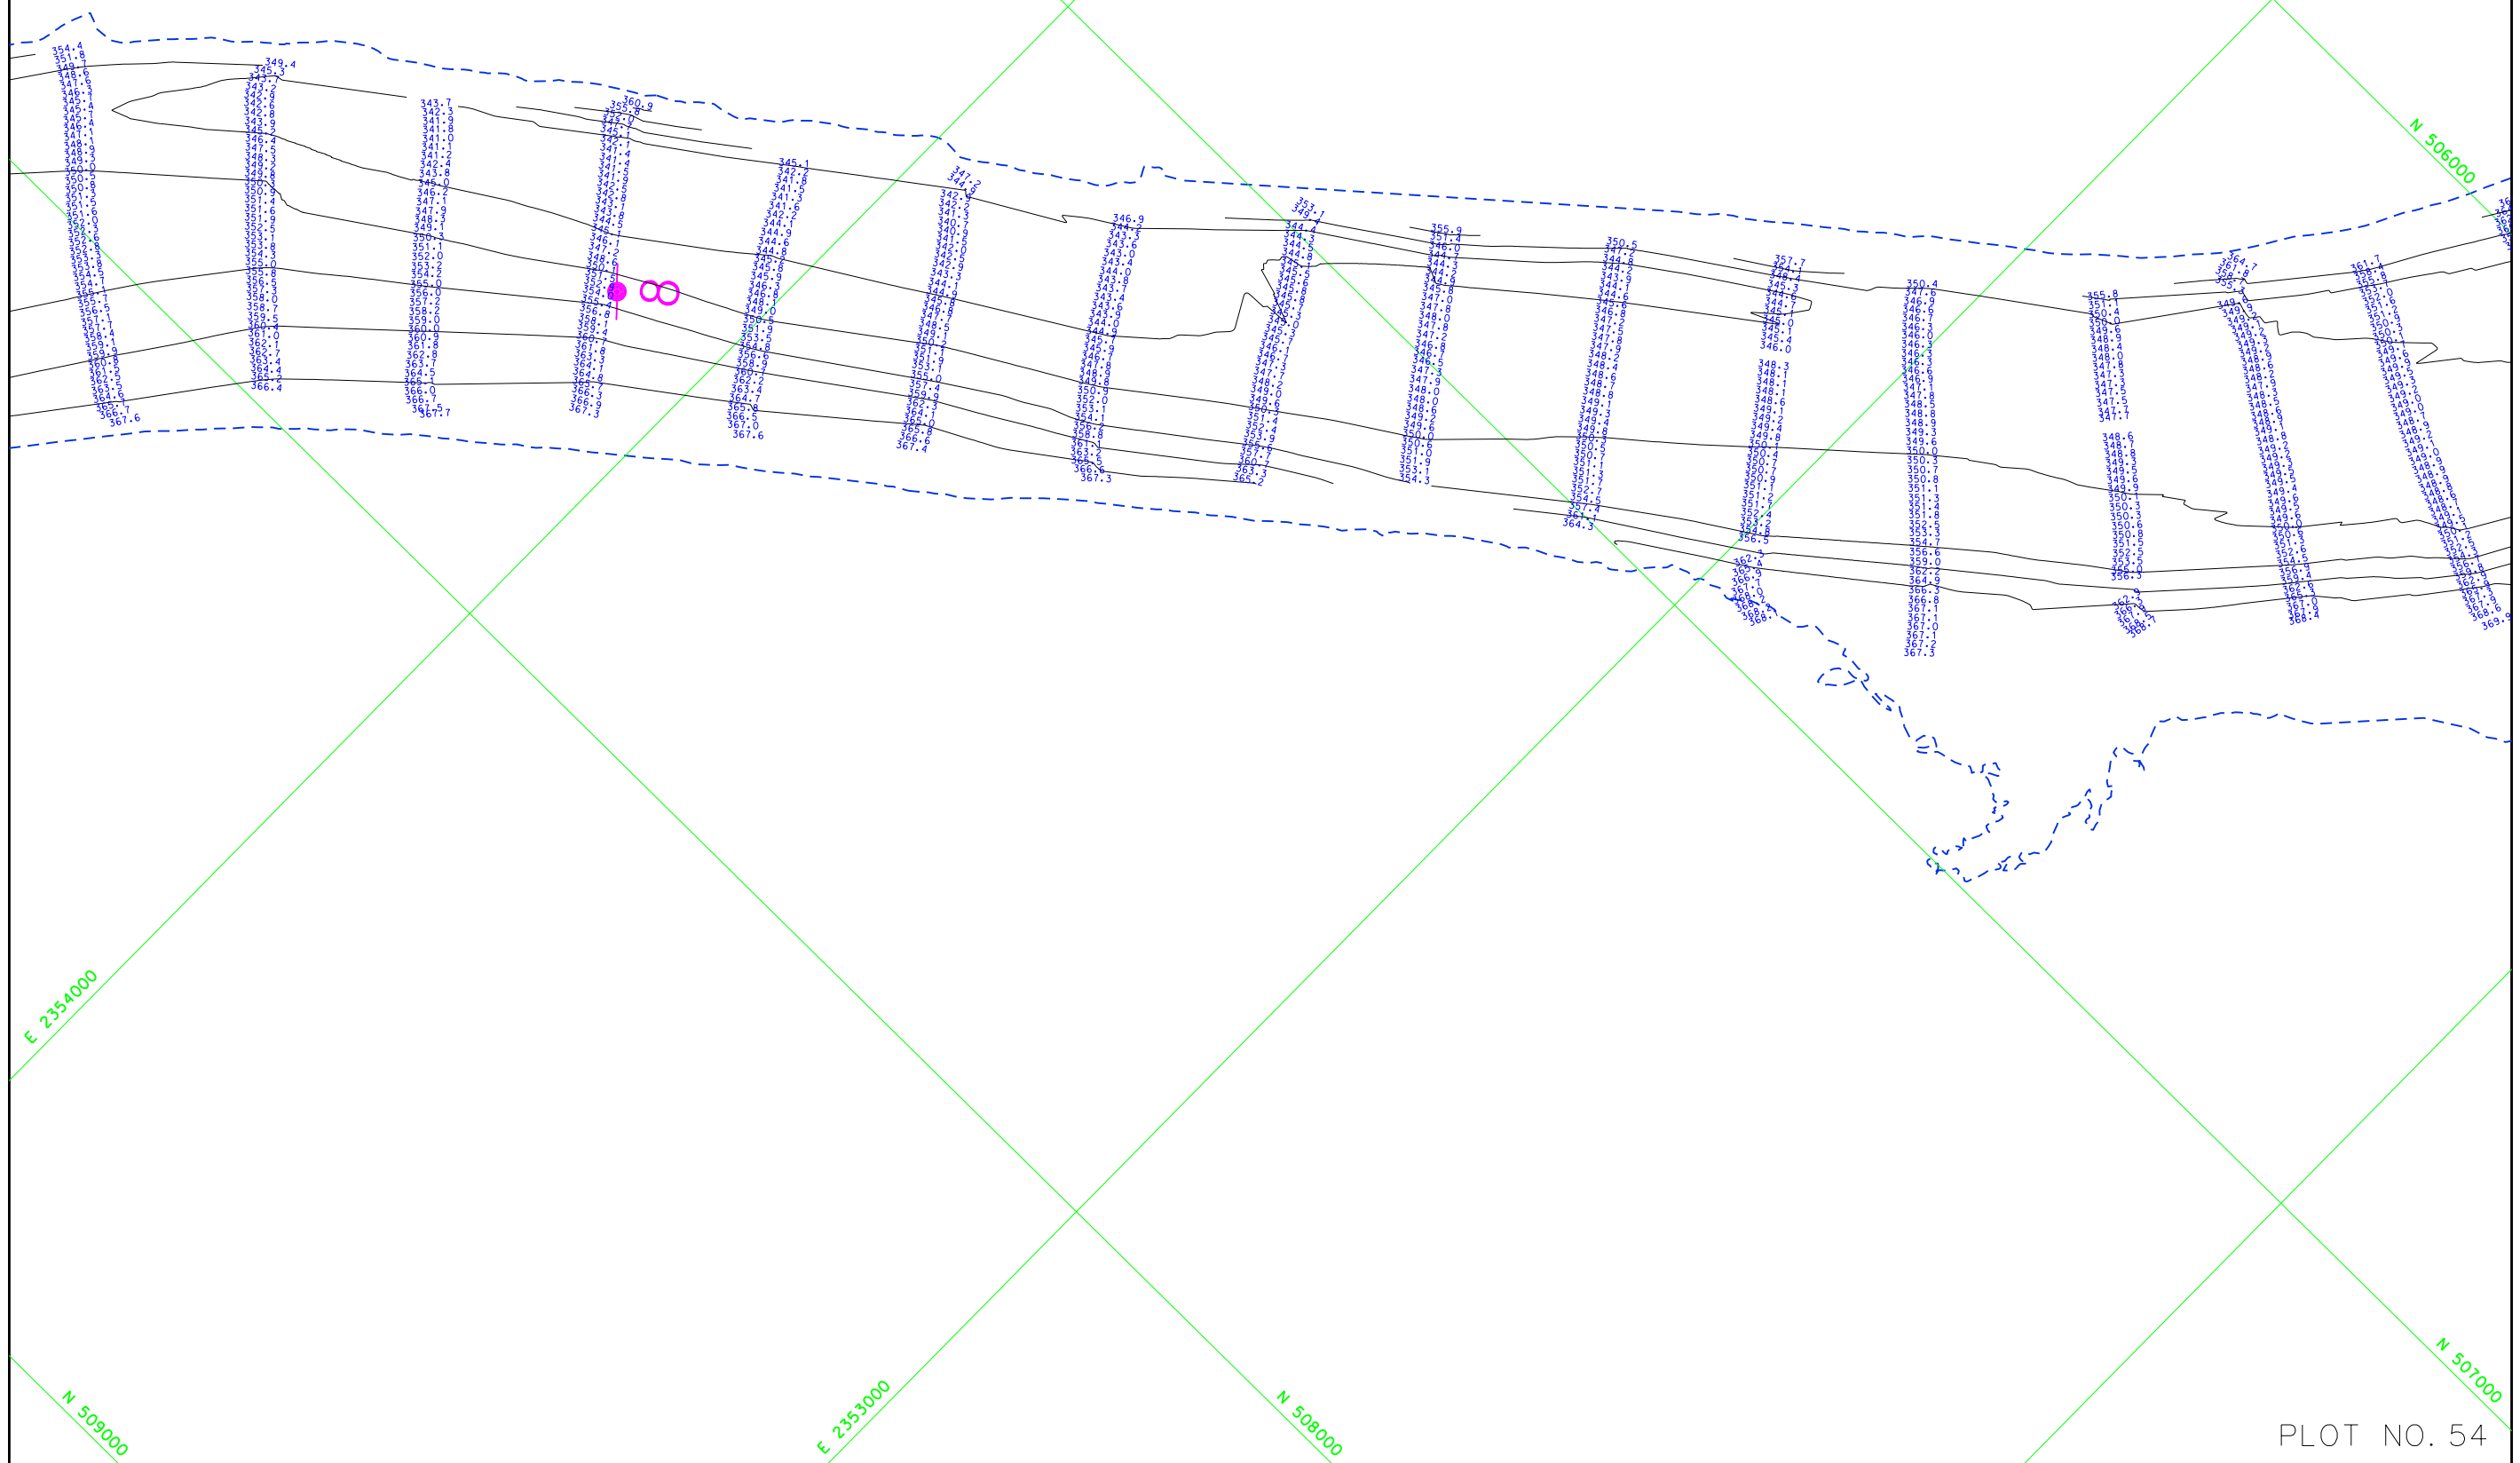


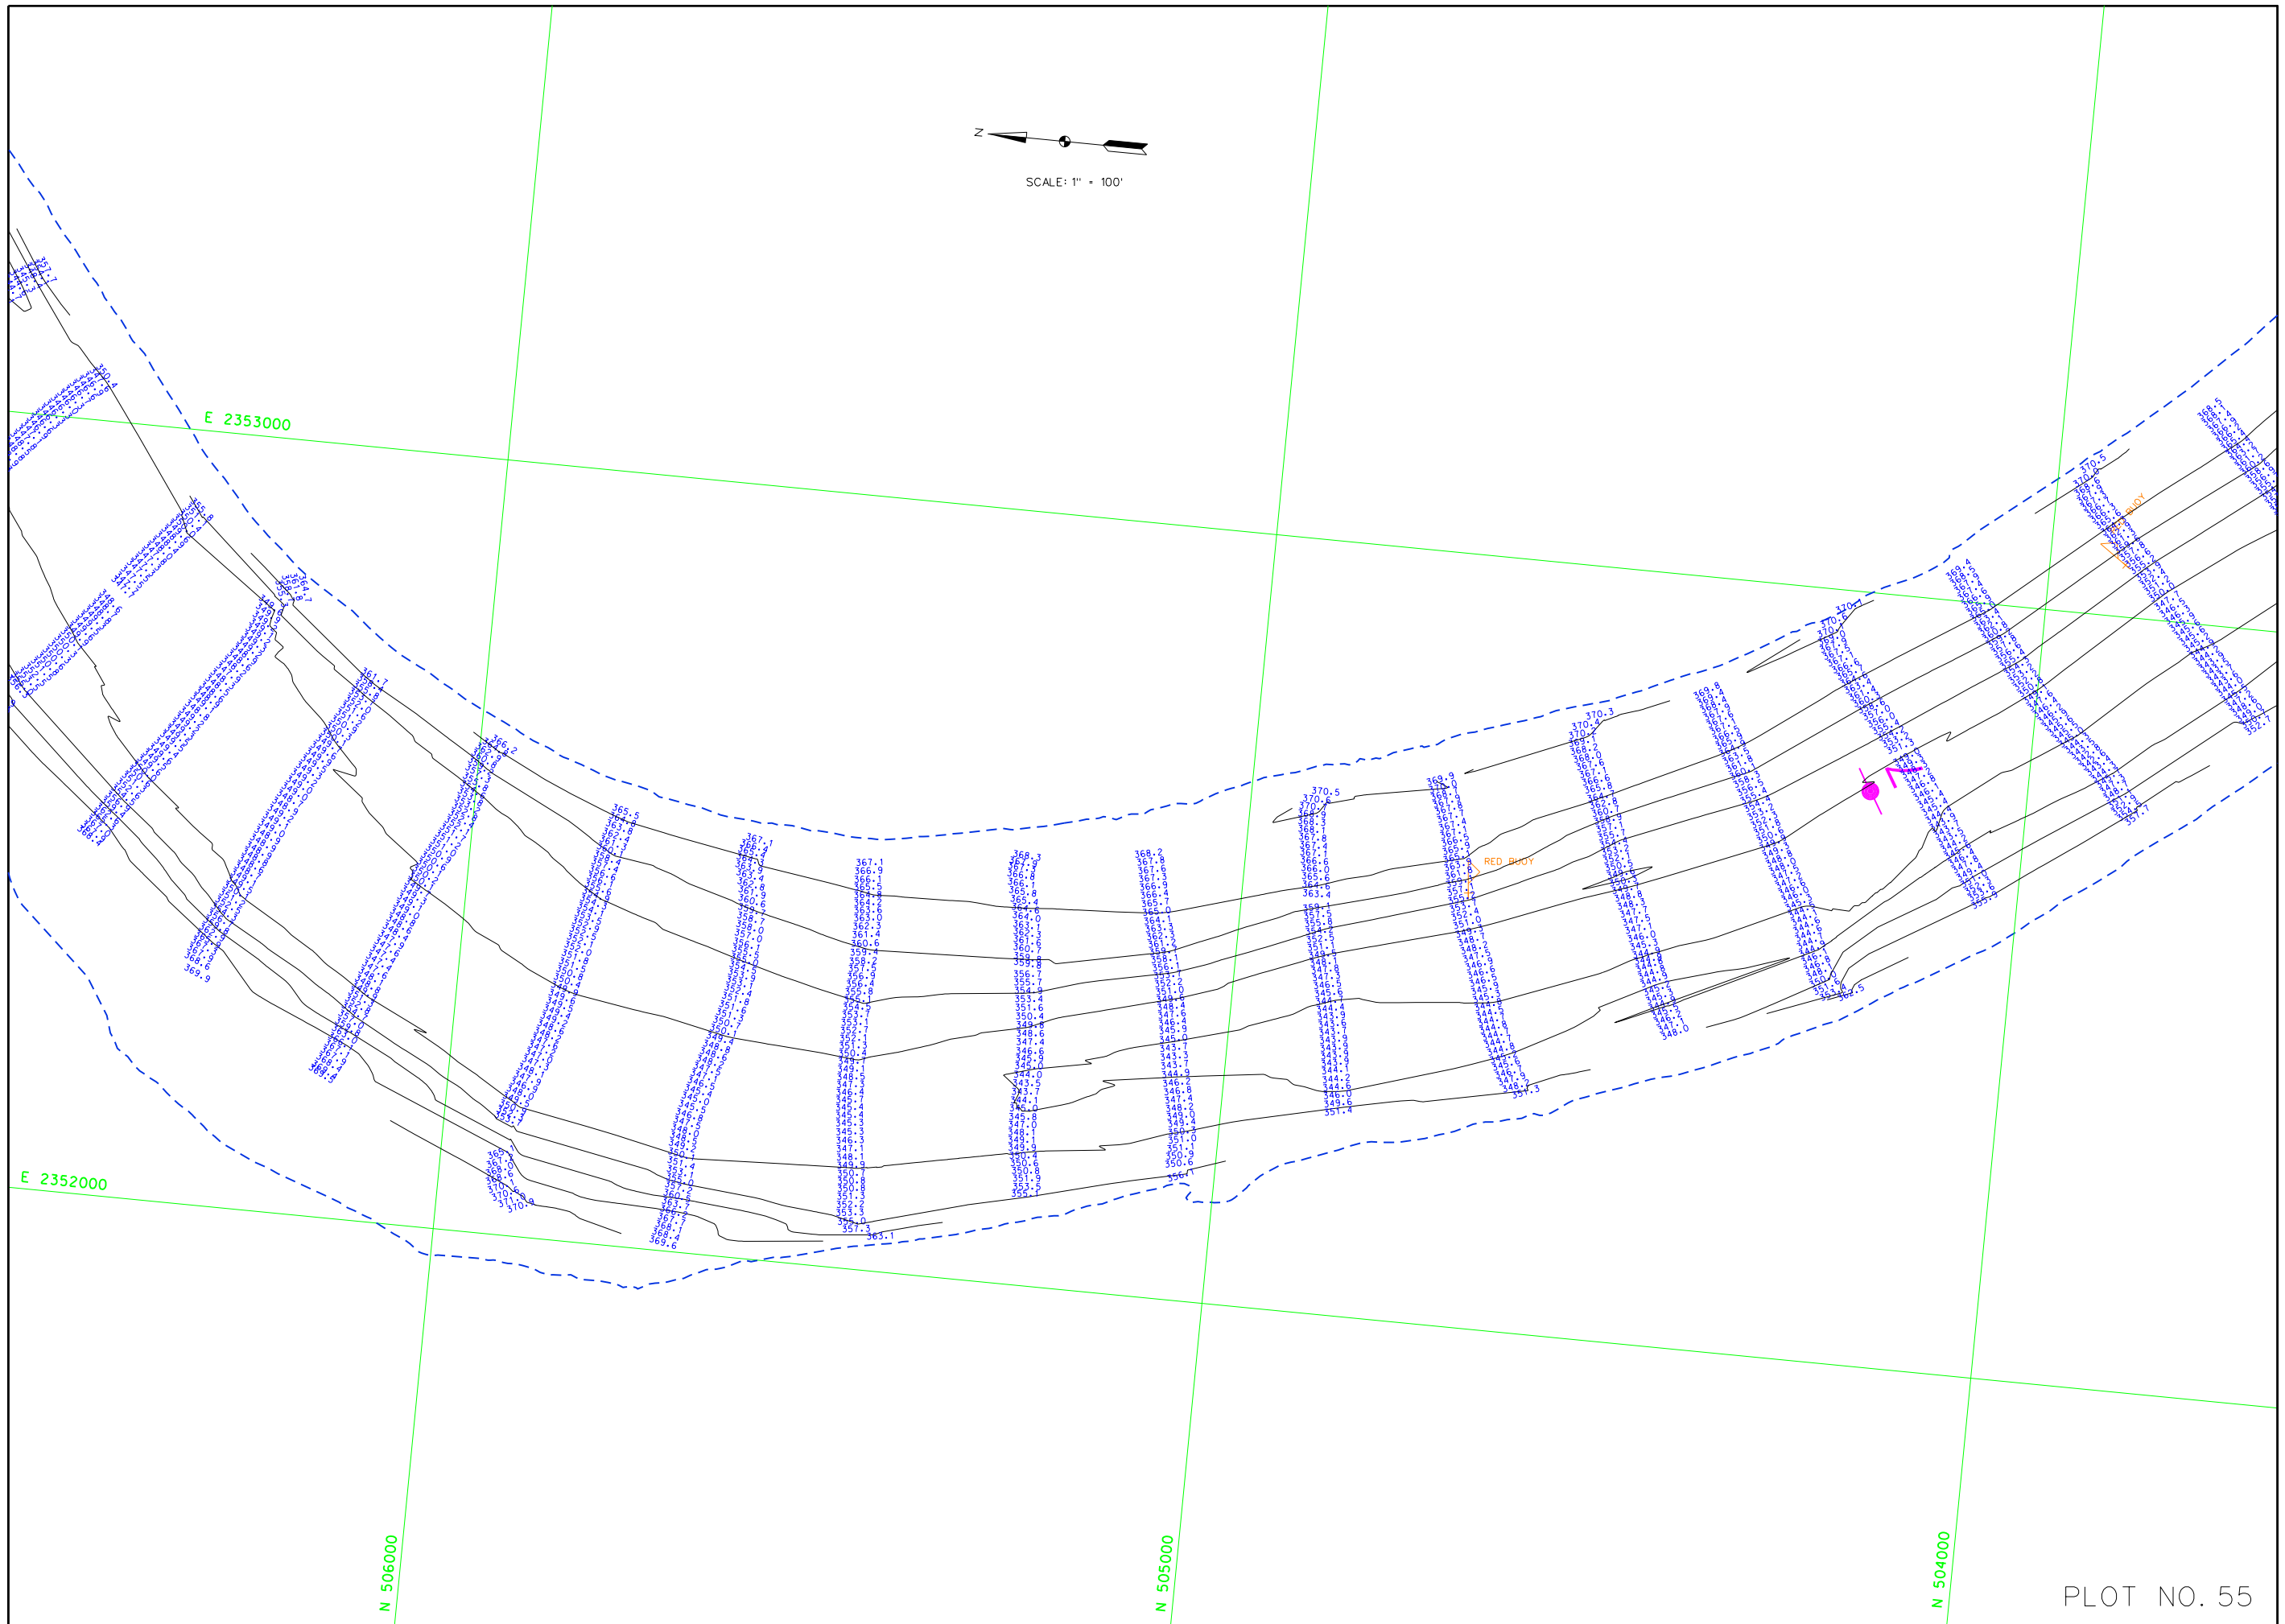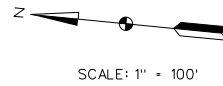


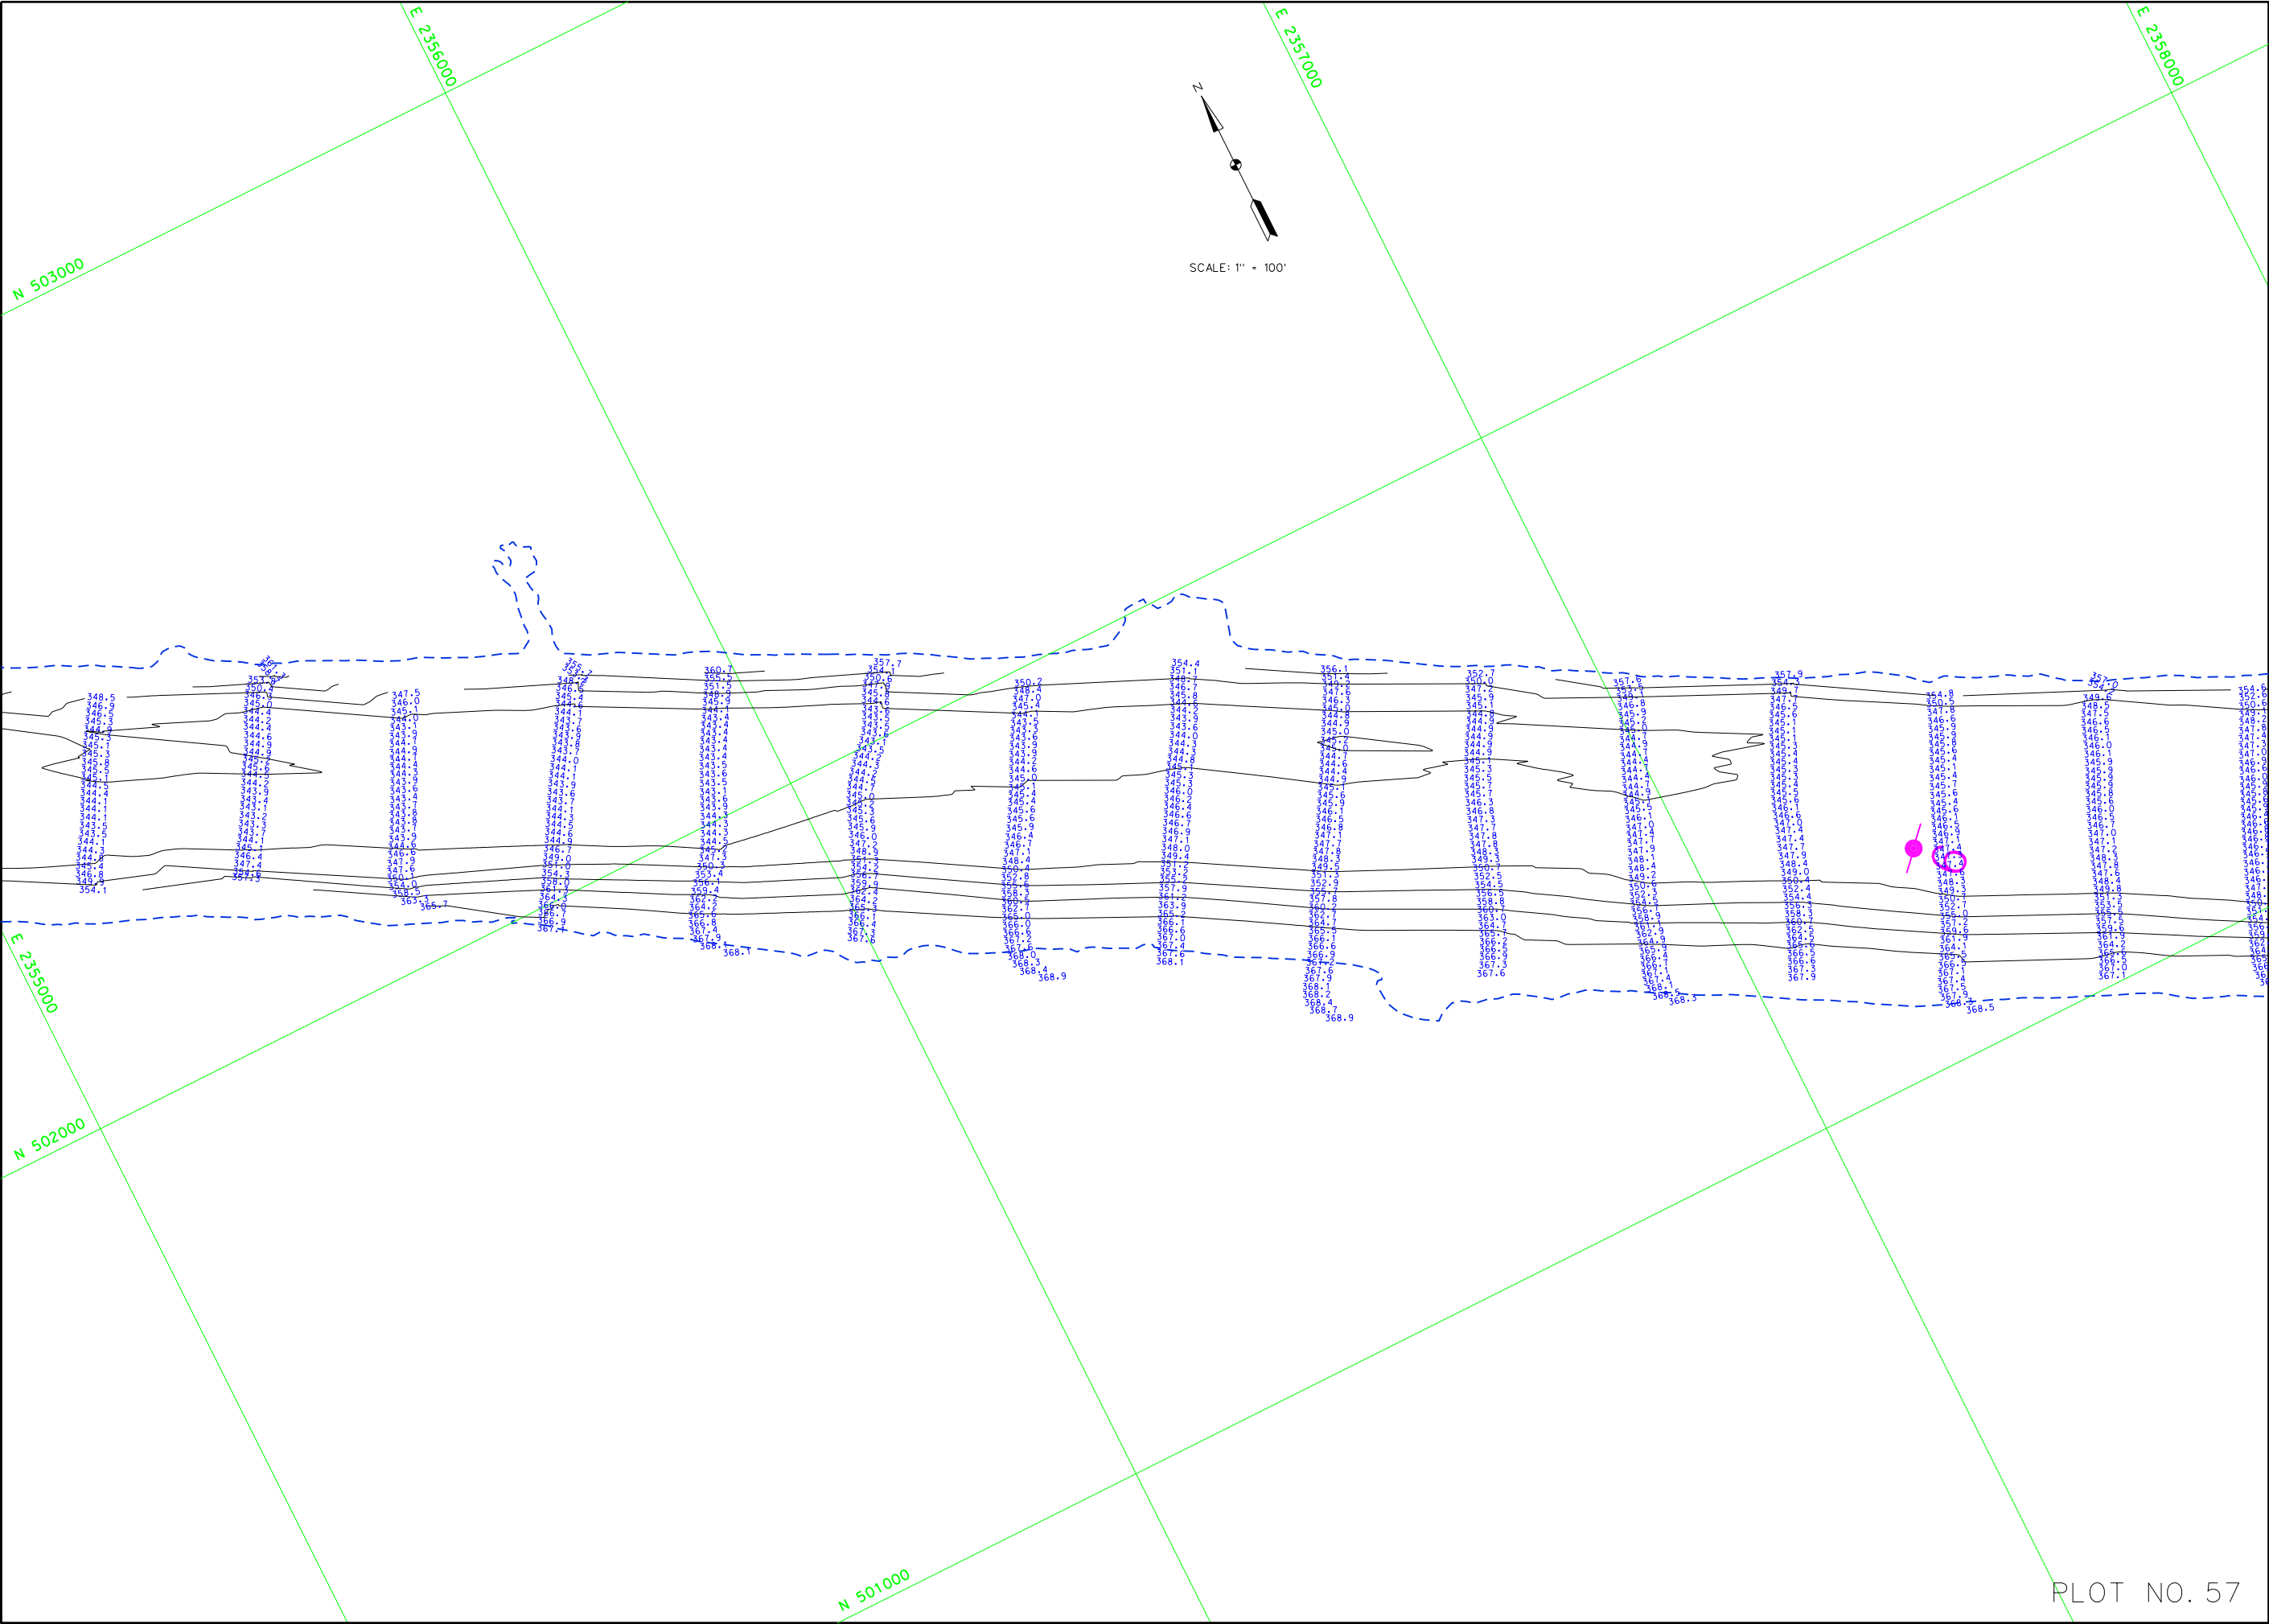


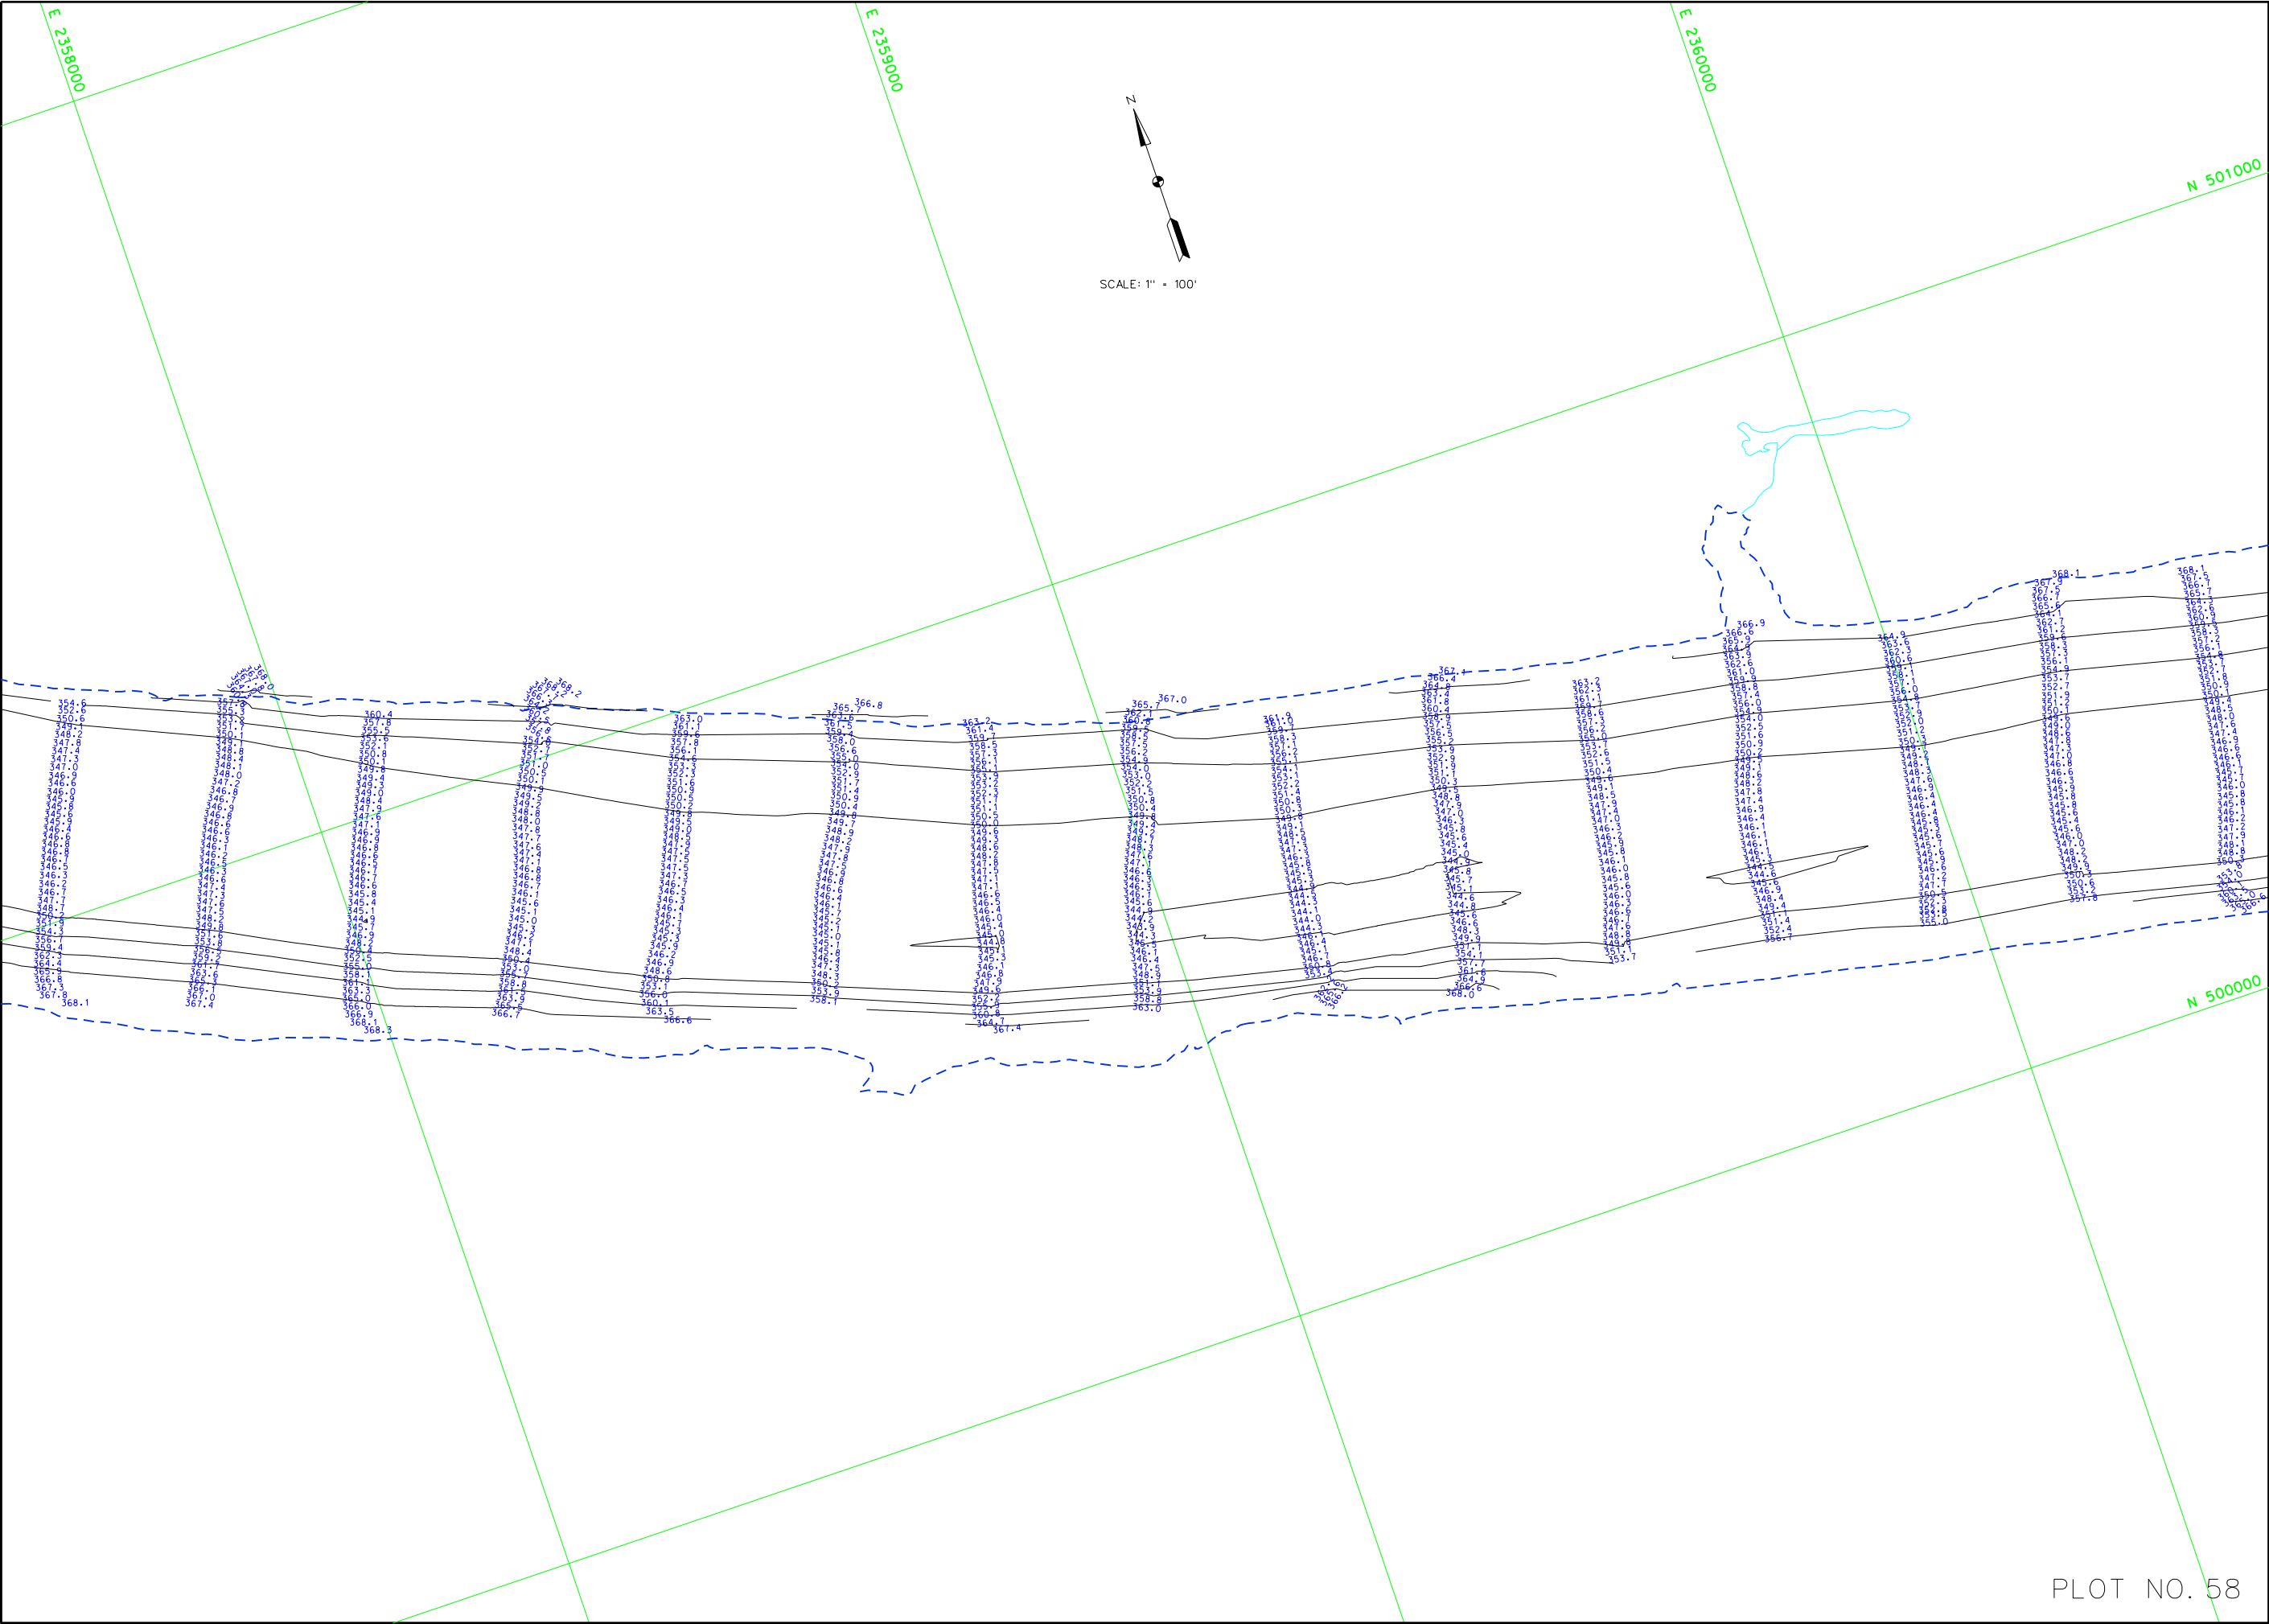


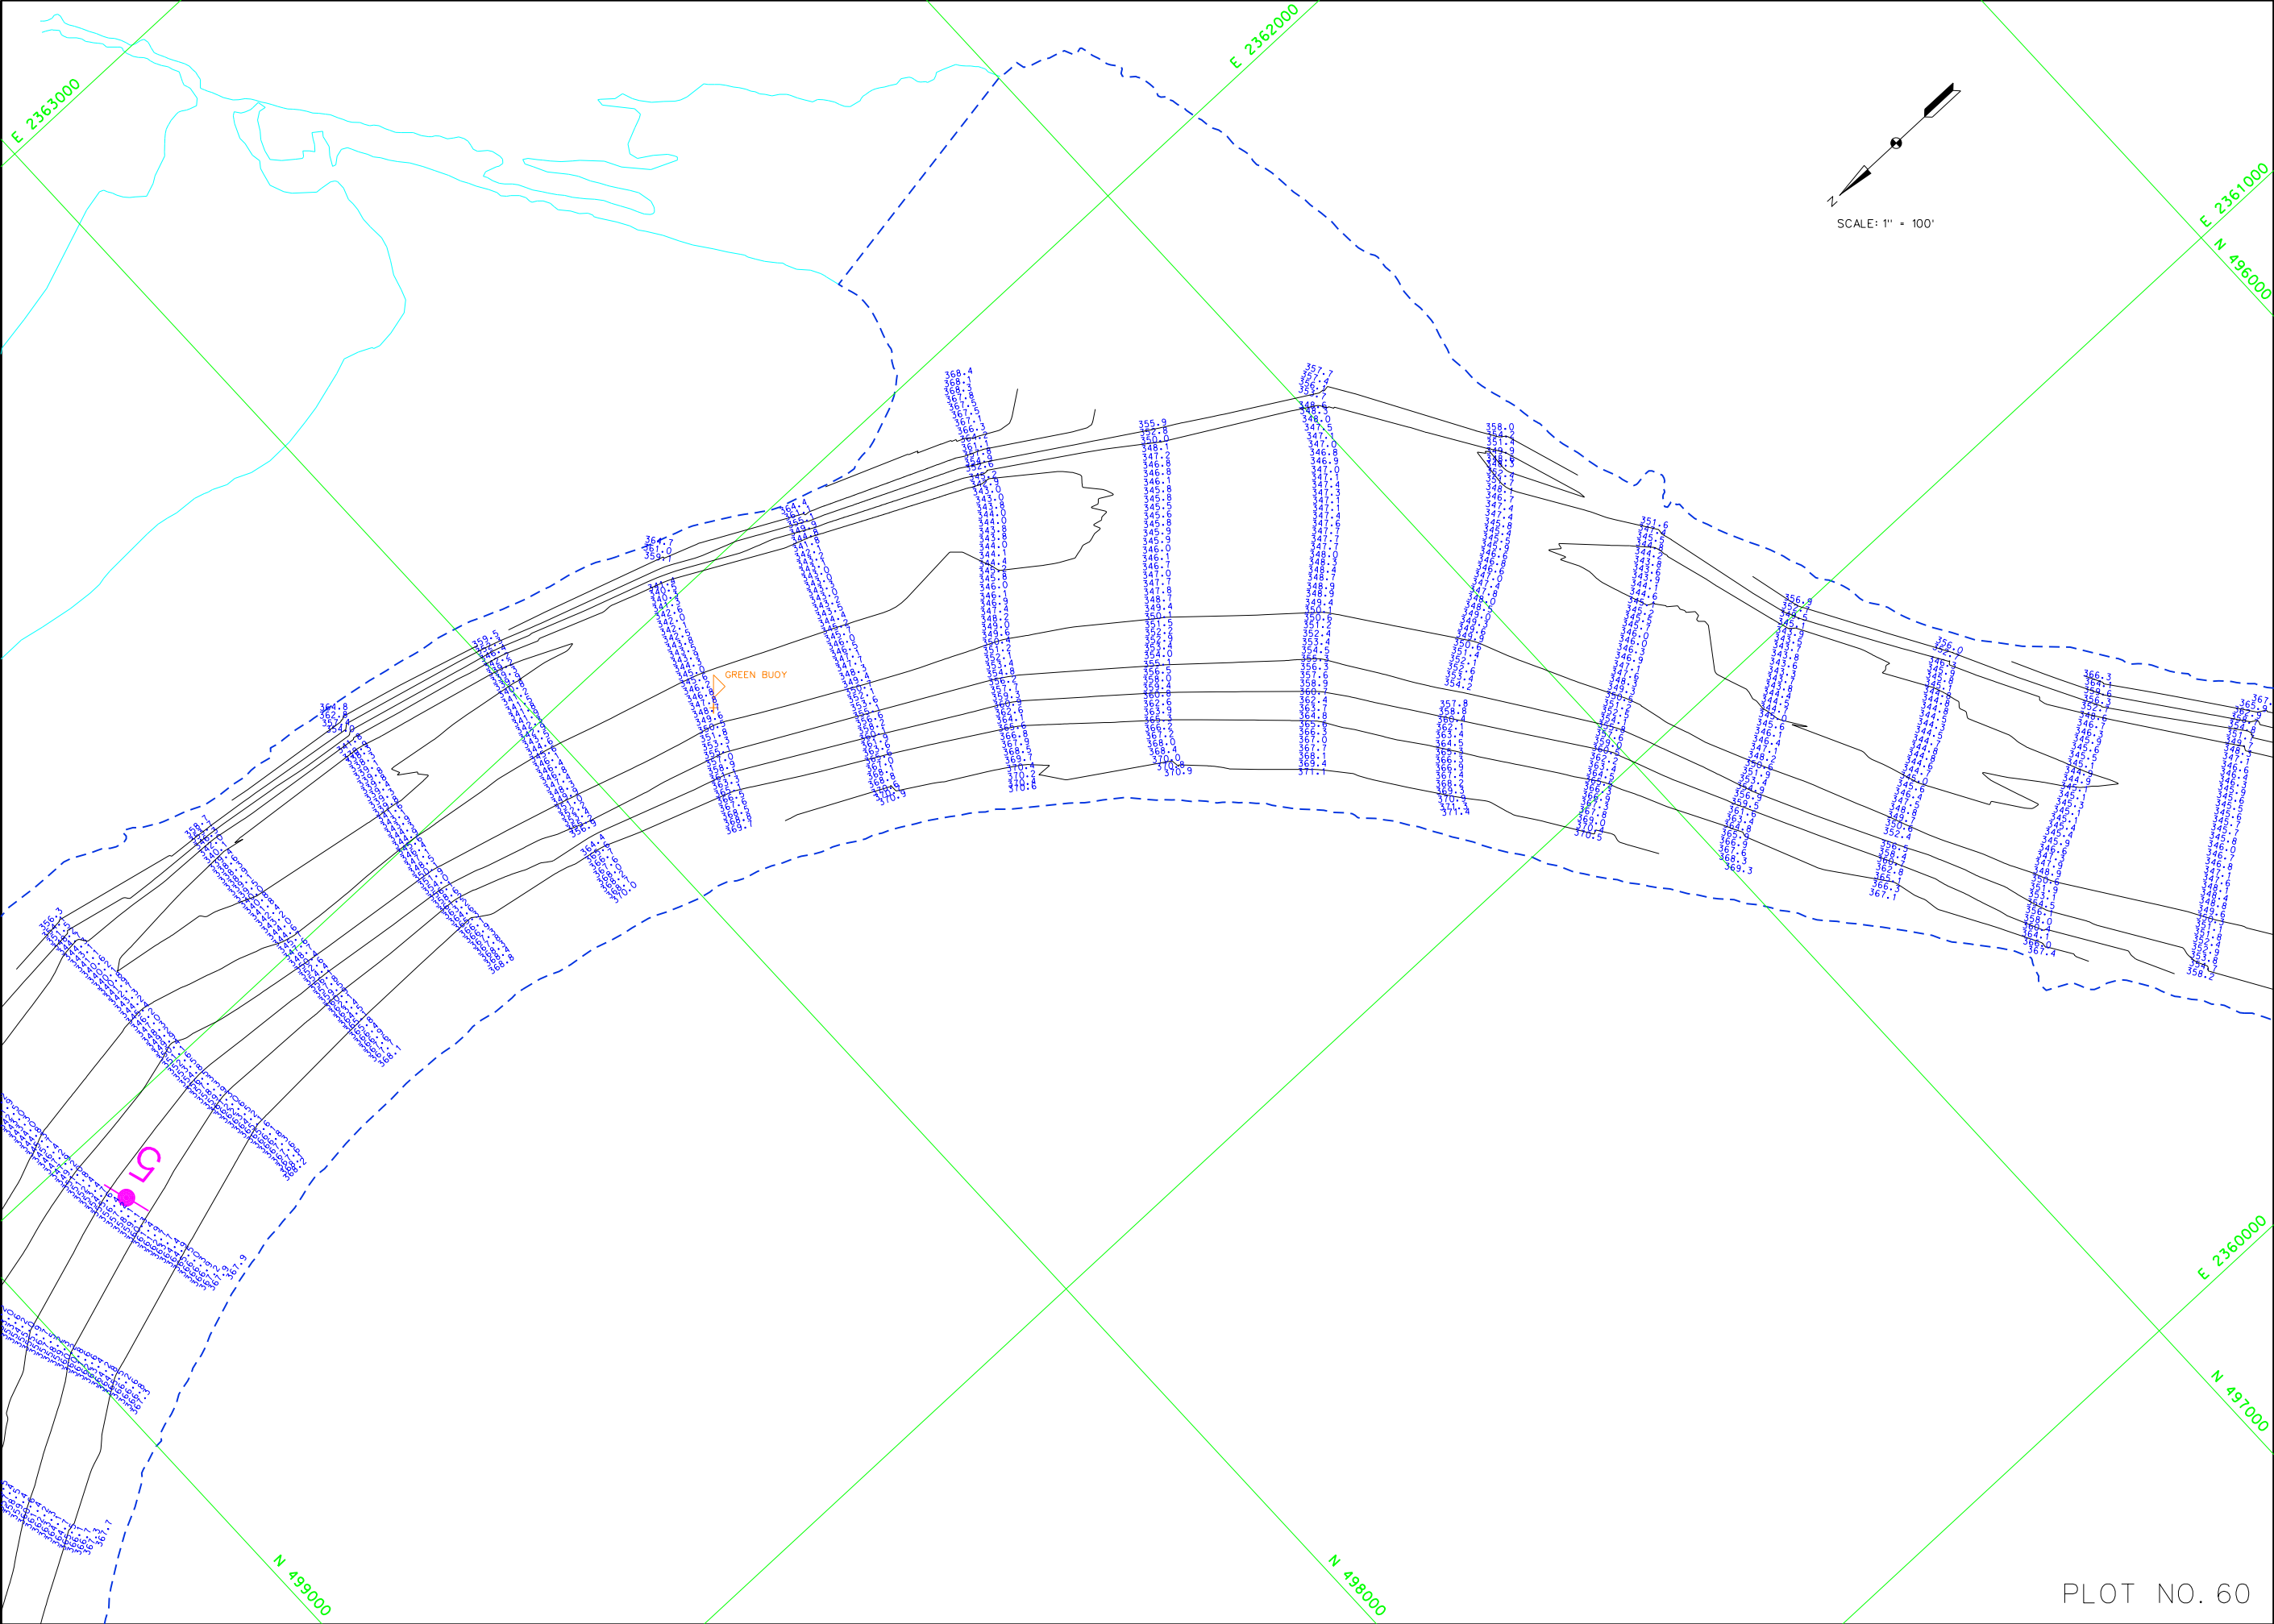


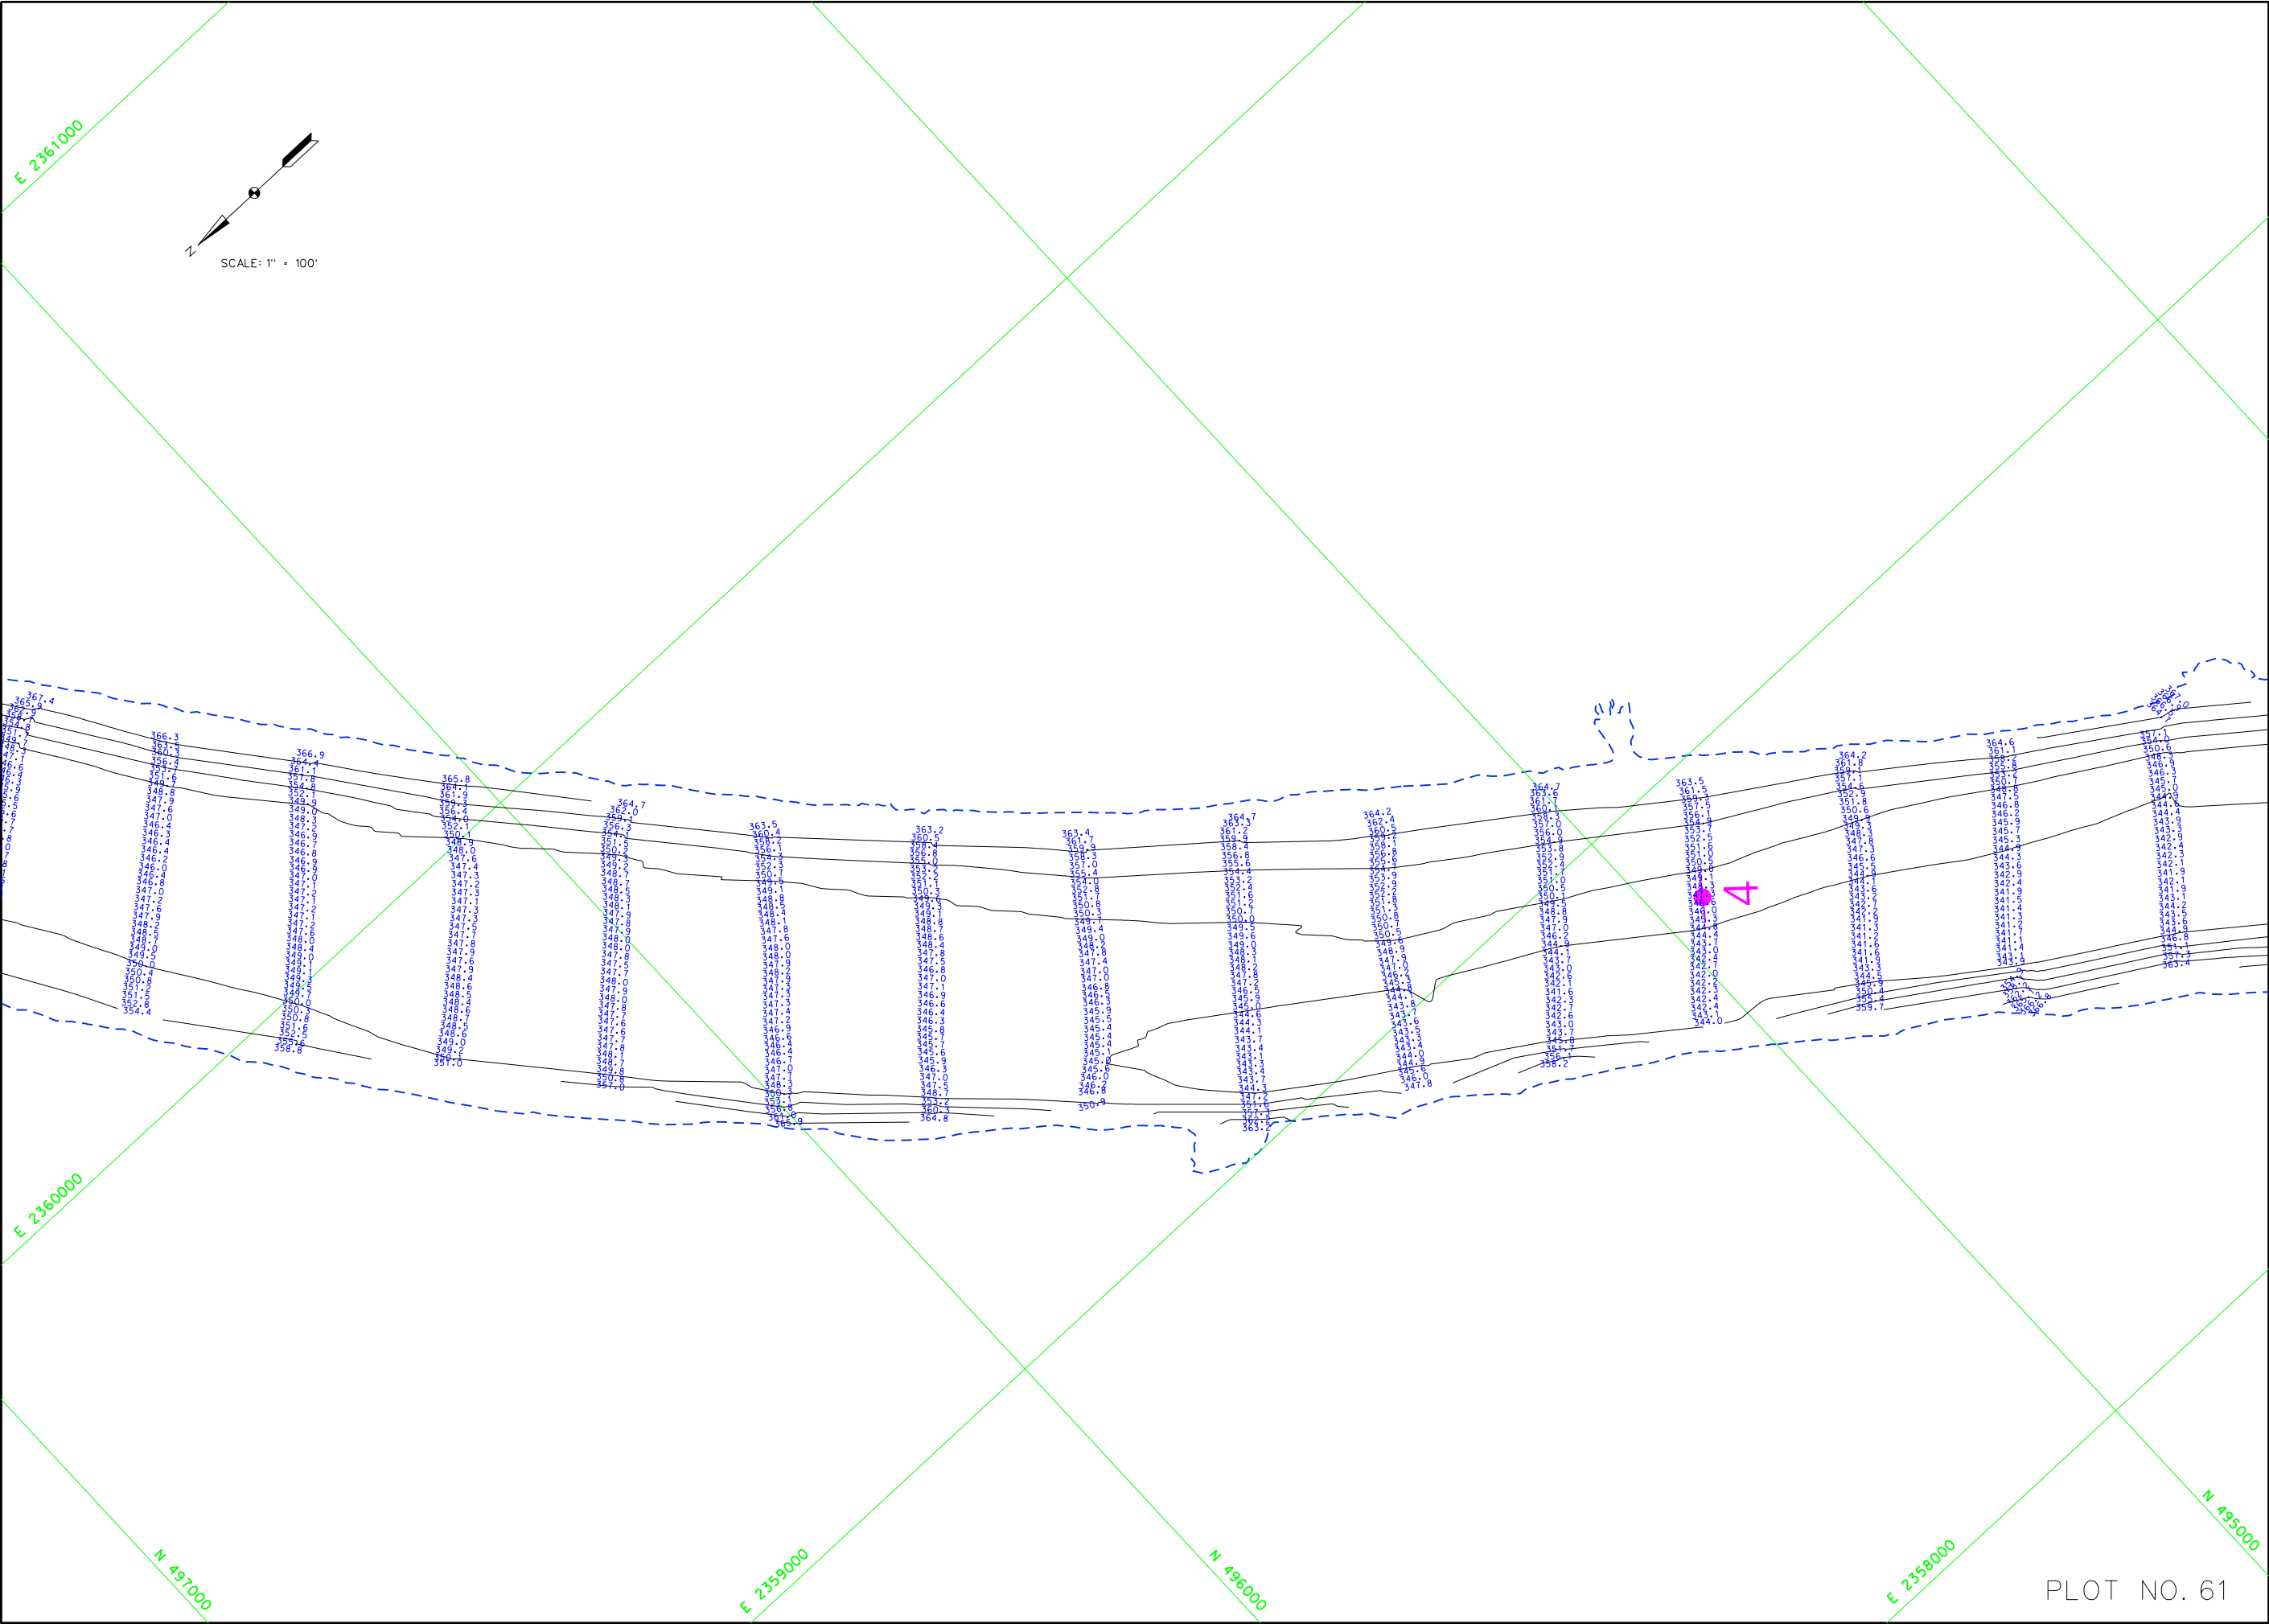


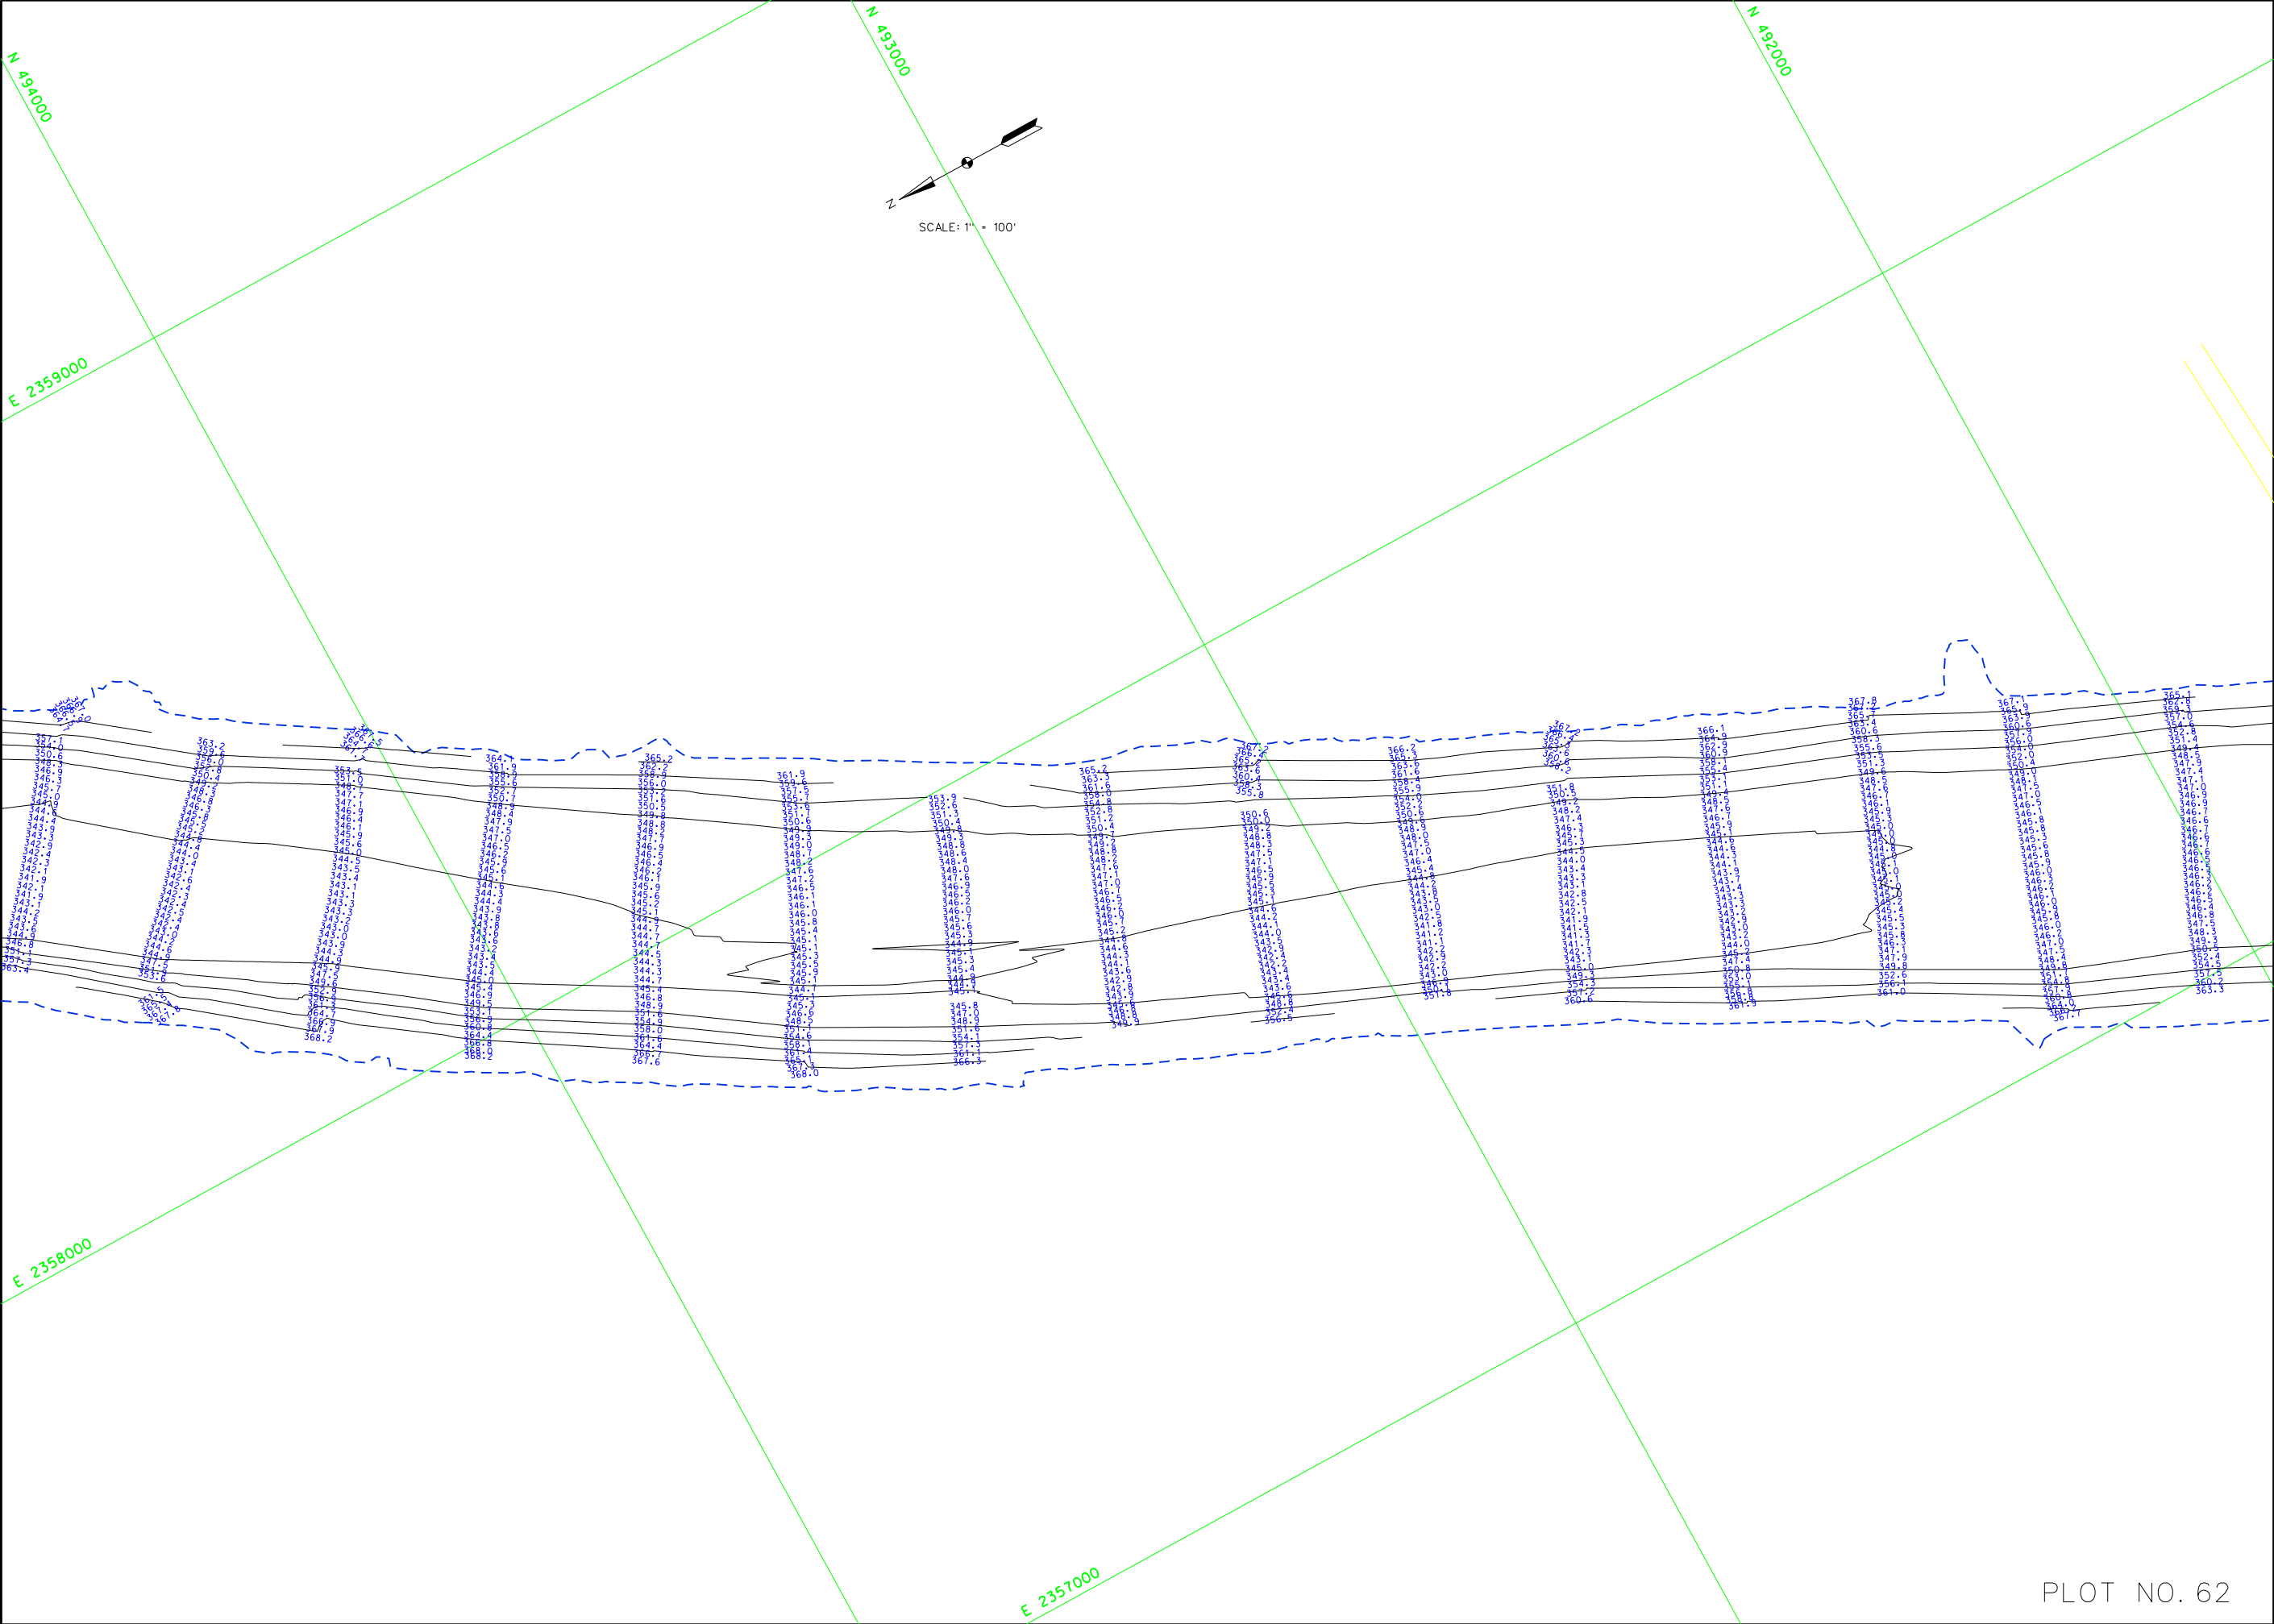

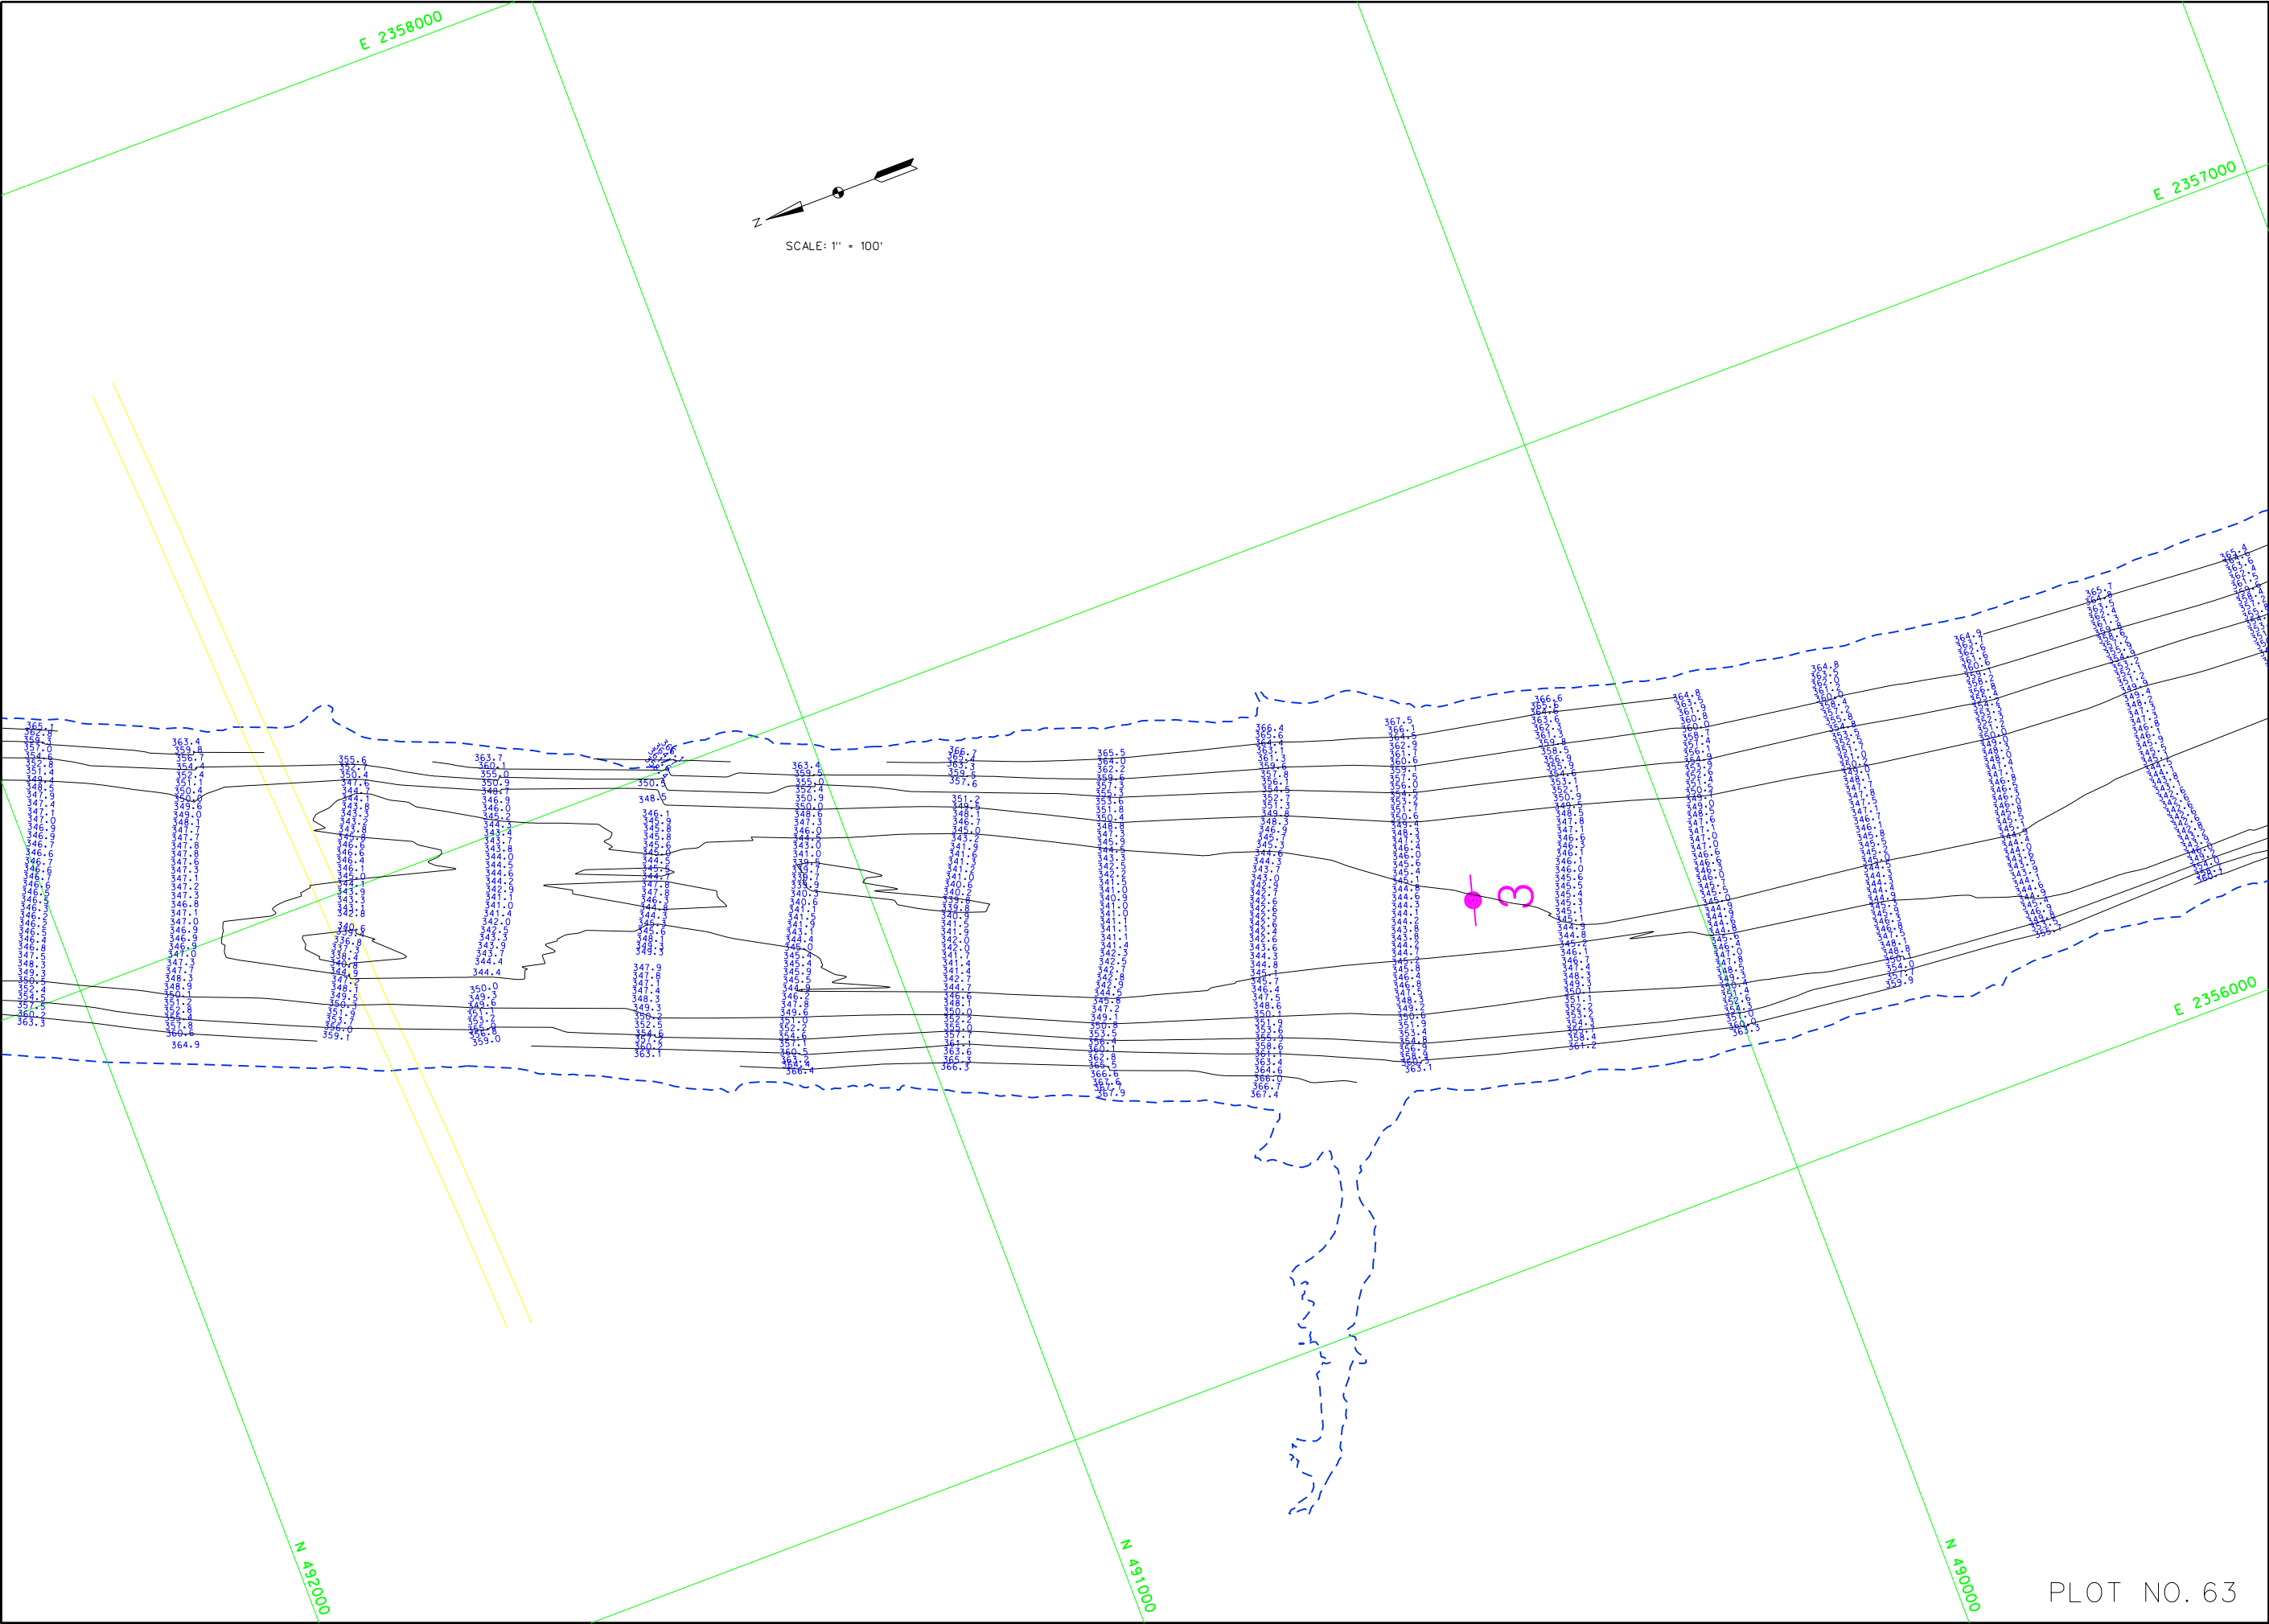

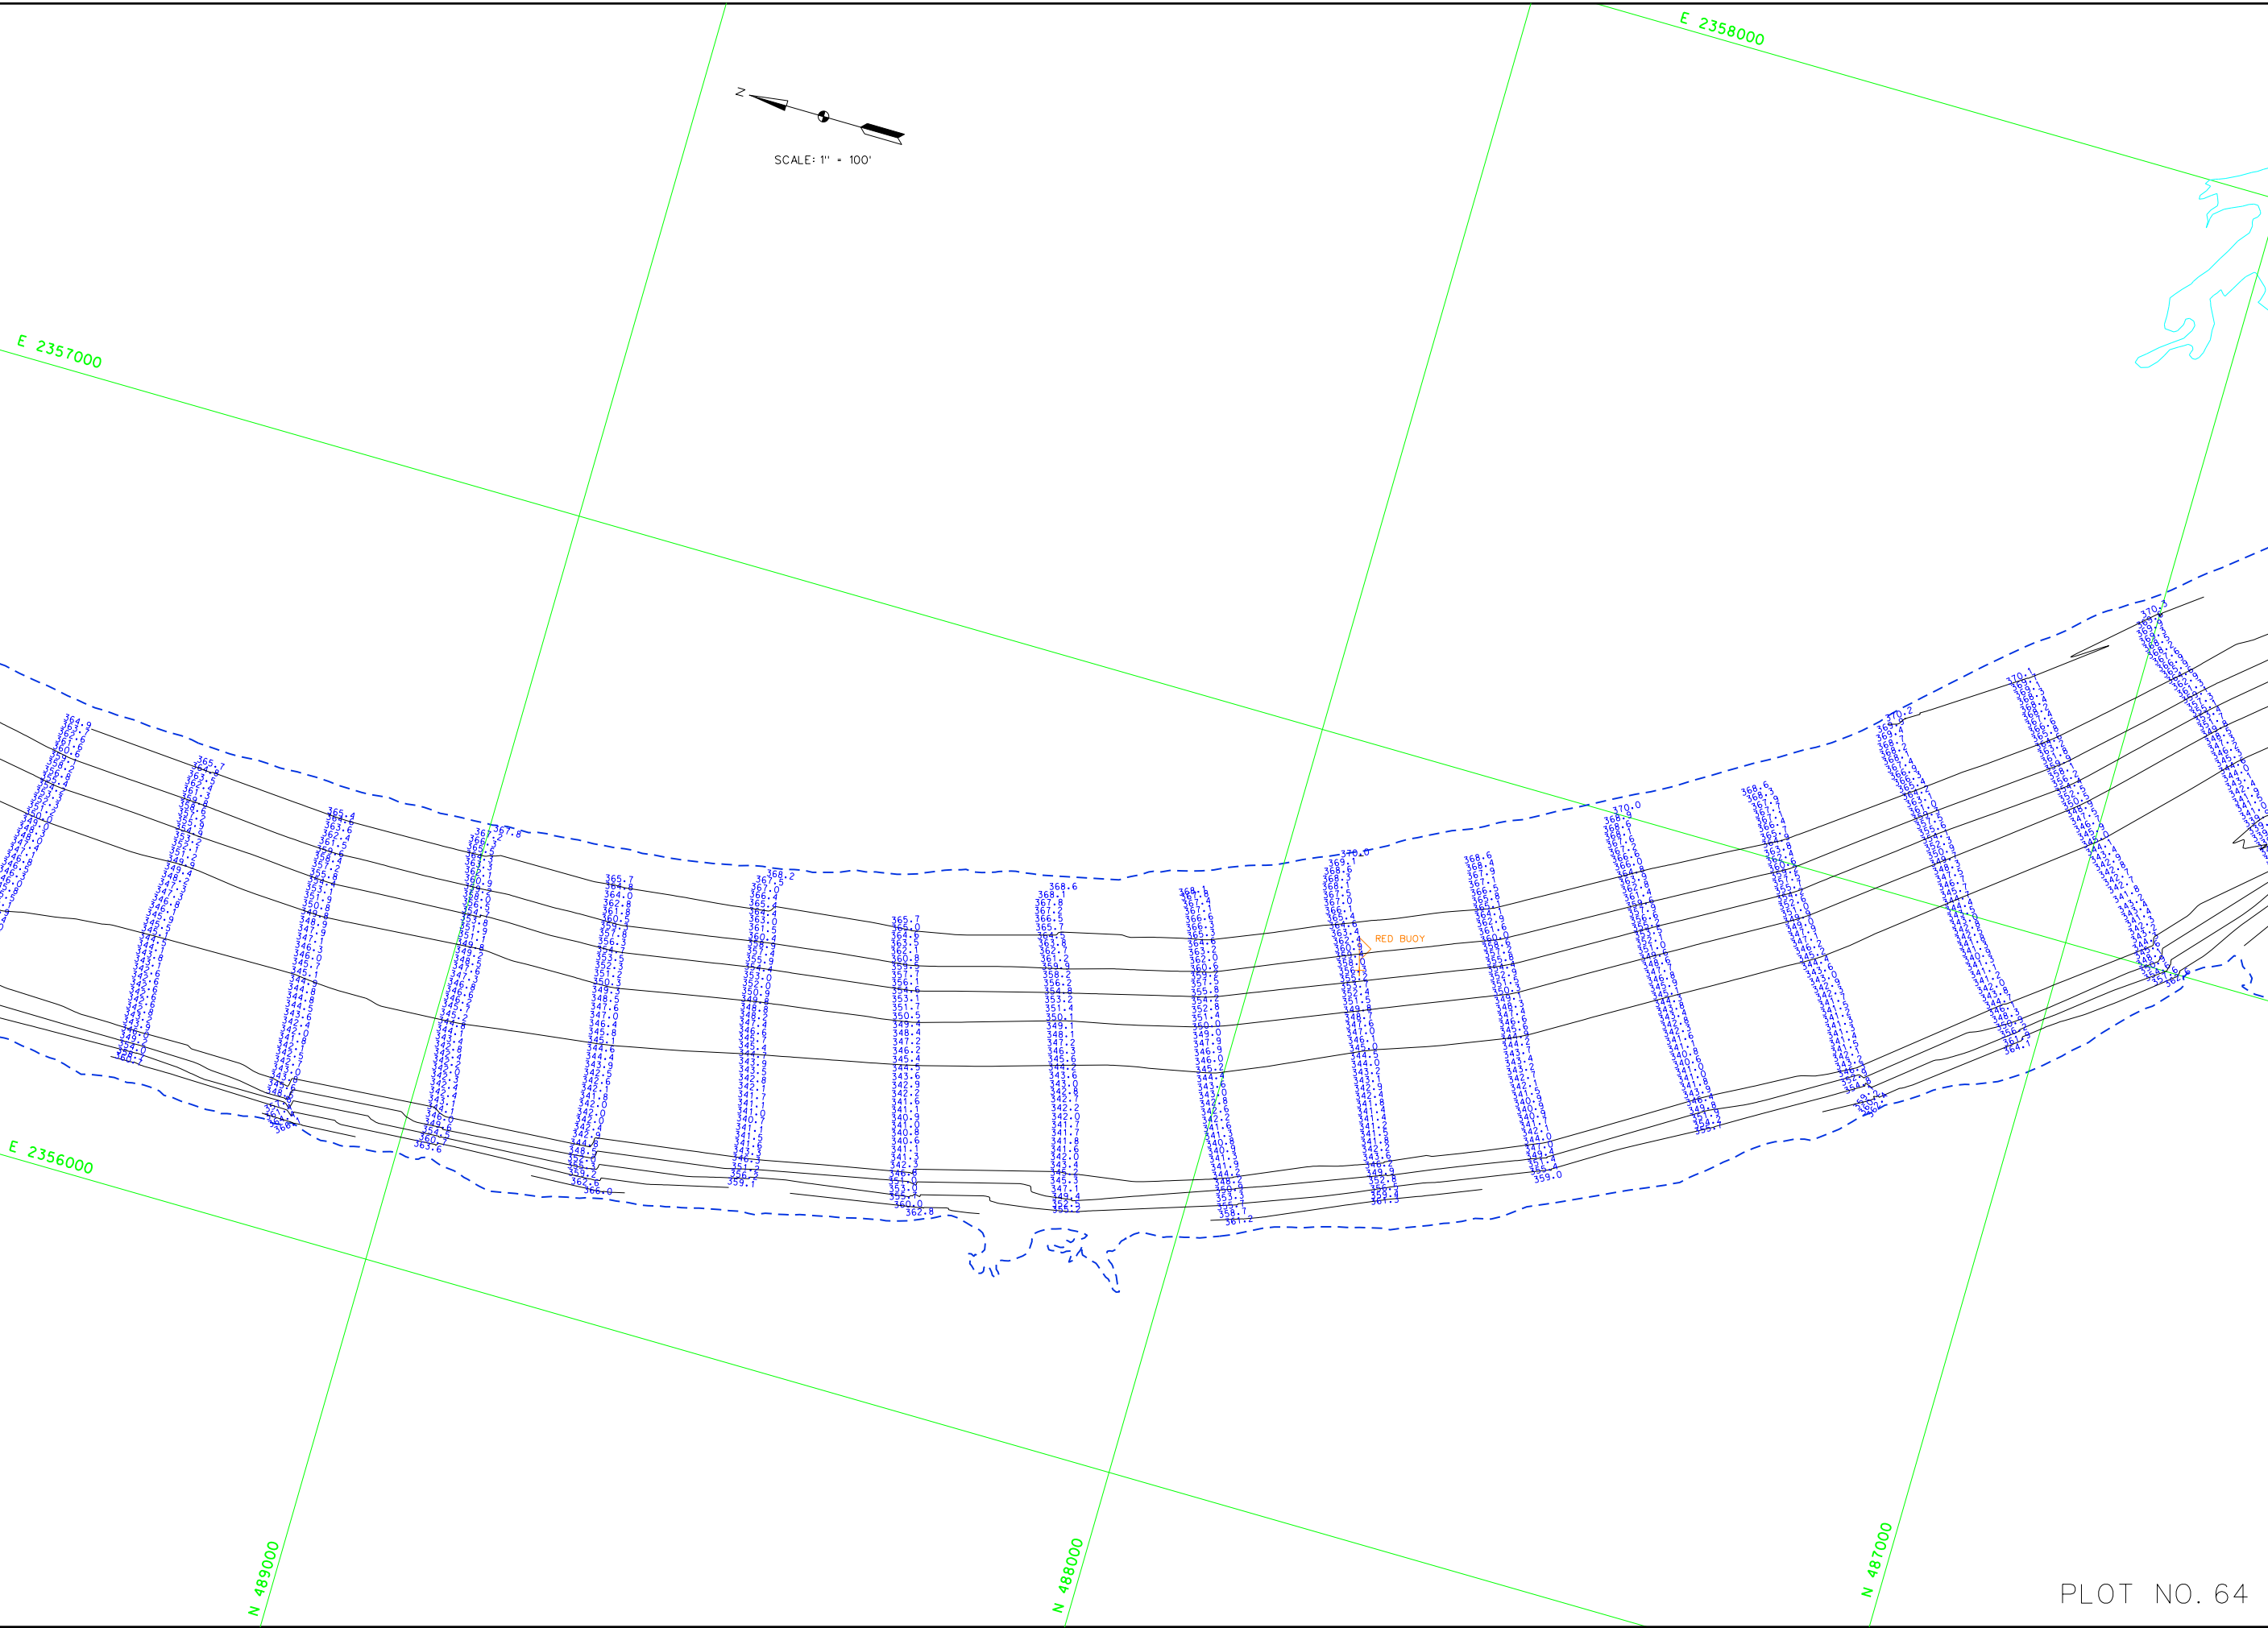

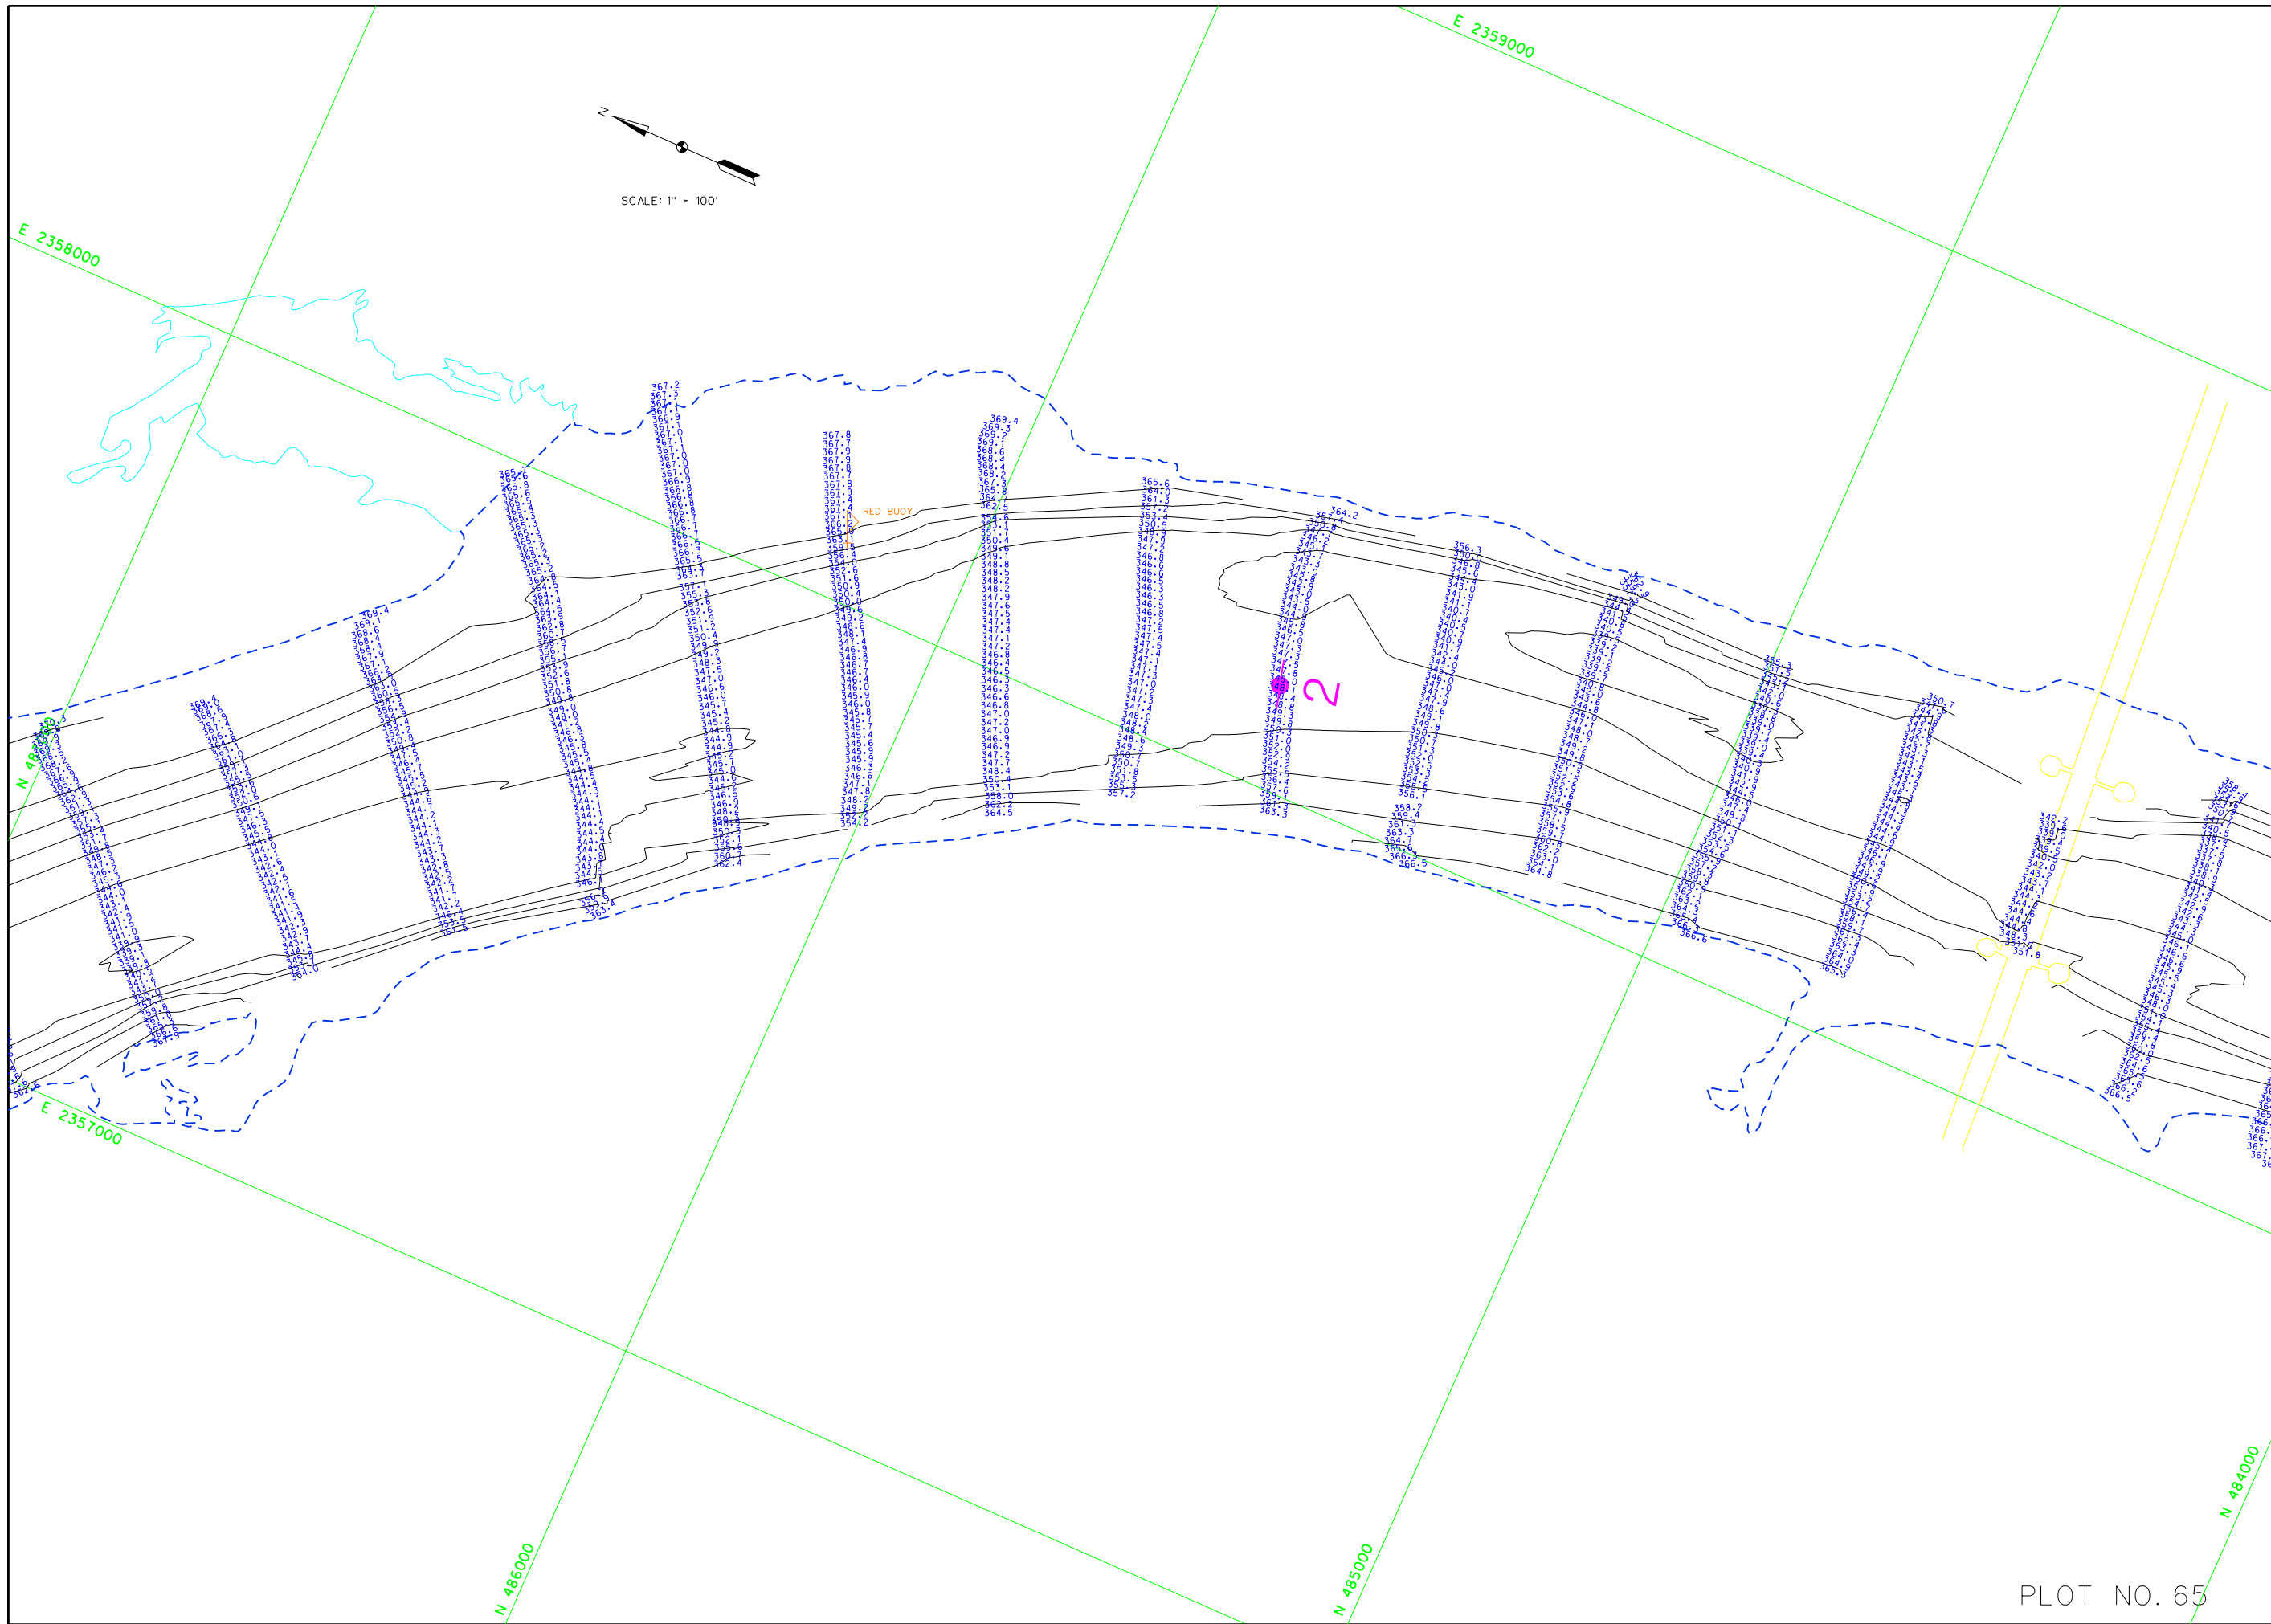

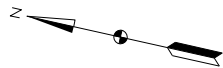

SCALE: 1" = 100'

E 2359000


N 484000


N 483000

N 482000


E 2358000

PLOT NO. 66

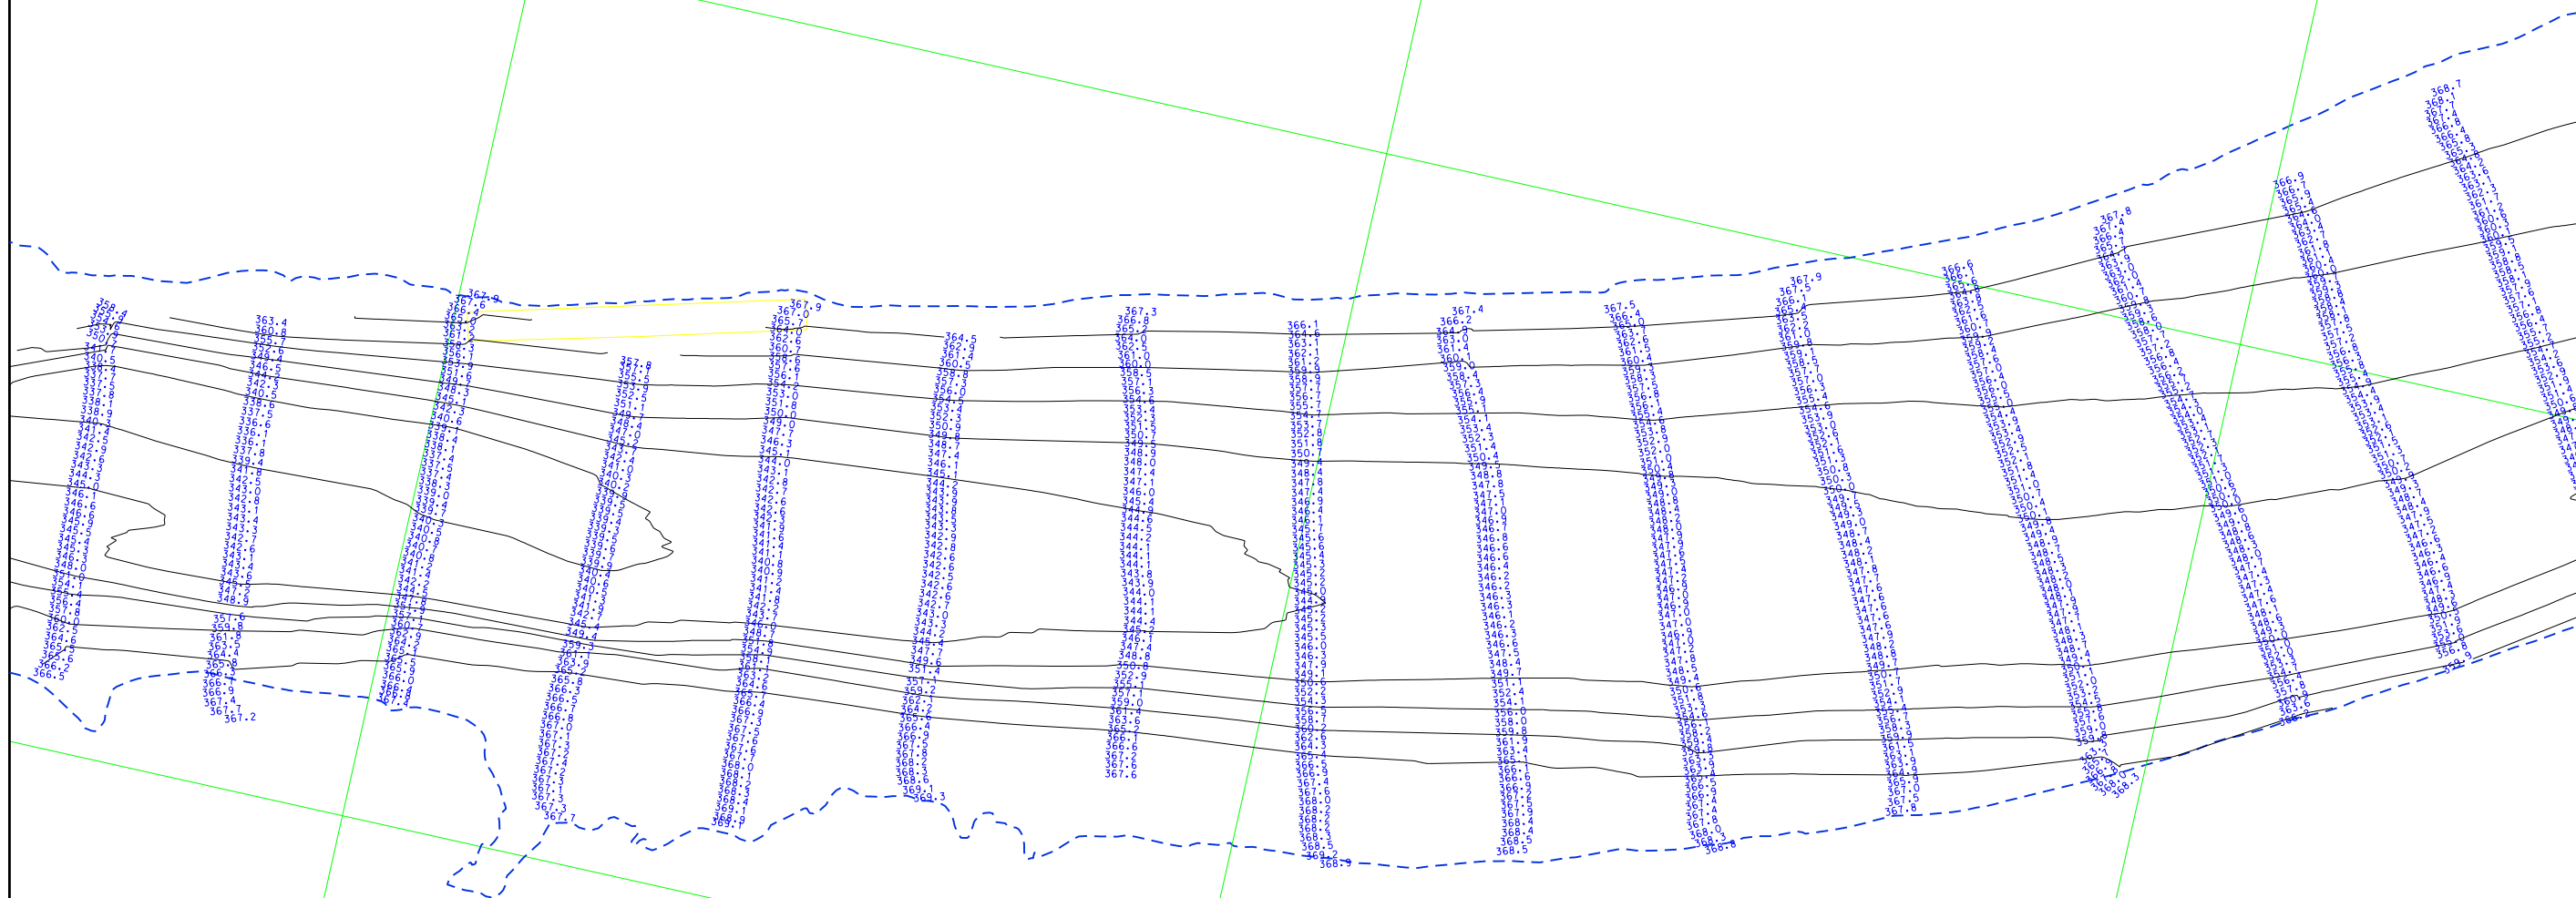

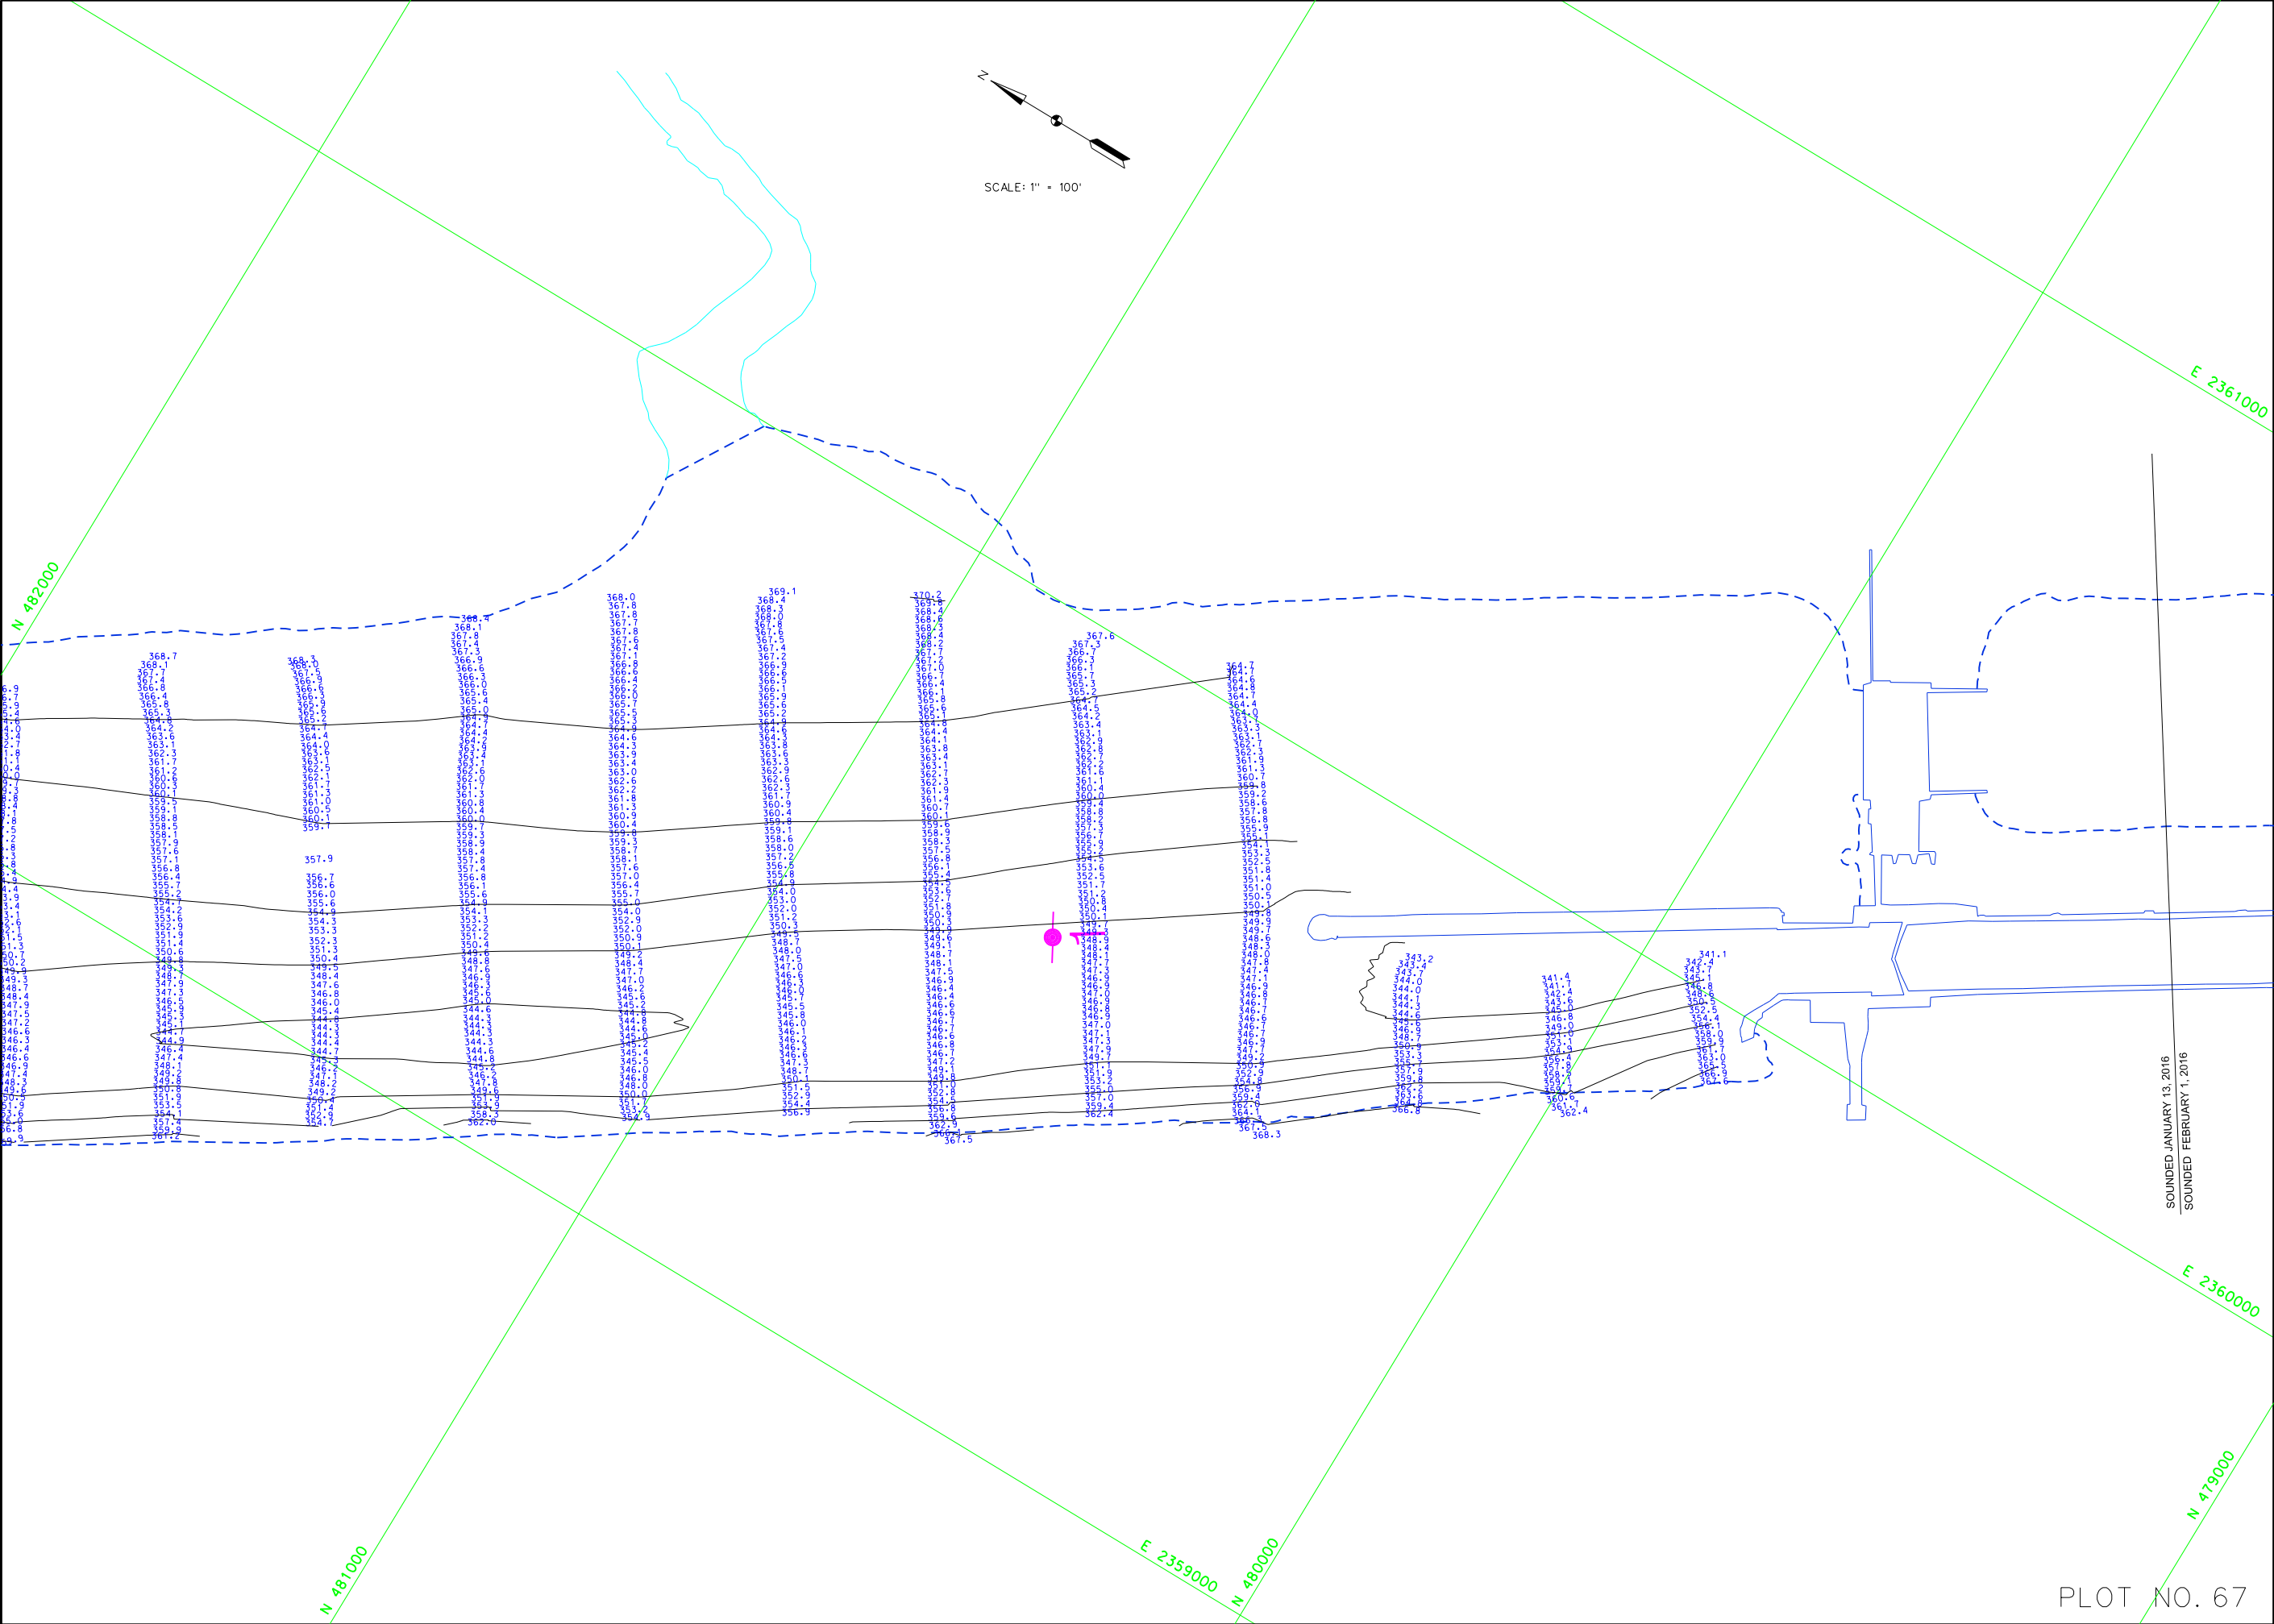

SOUNDED JANUARY 13, 2016
SOUNDED FEBRUARY 1, 2016

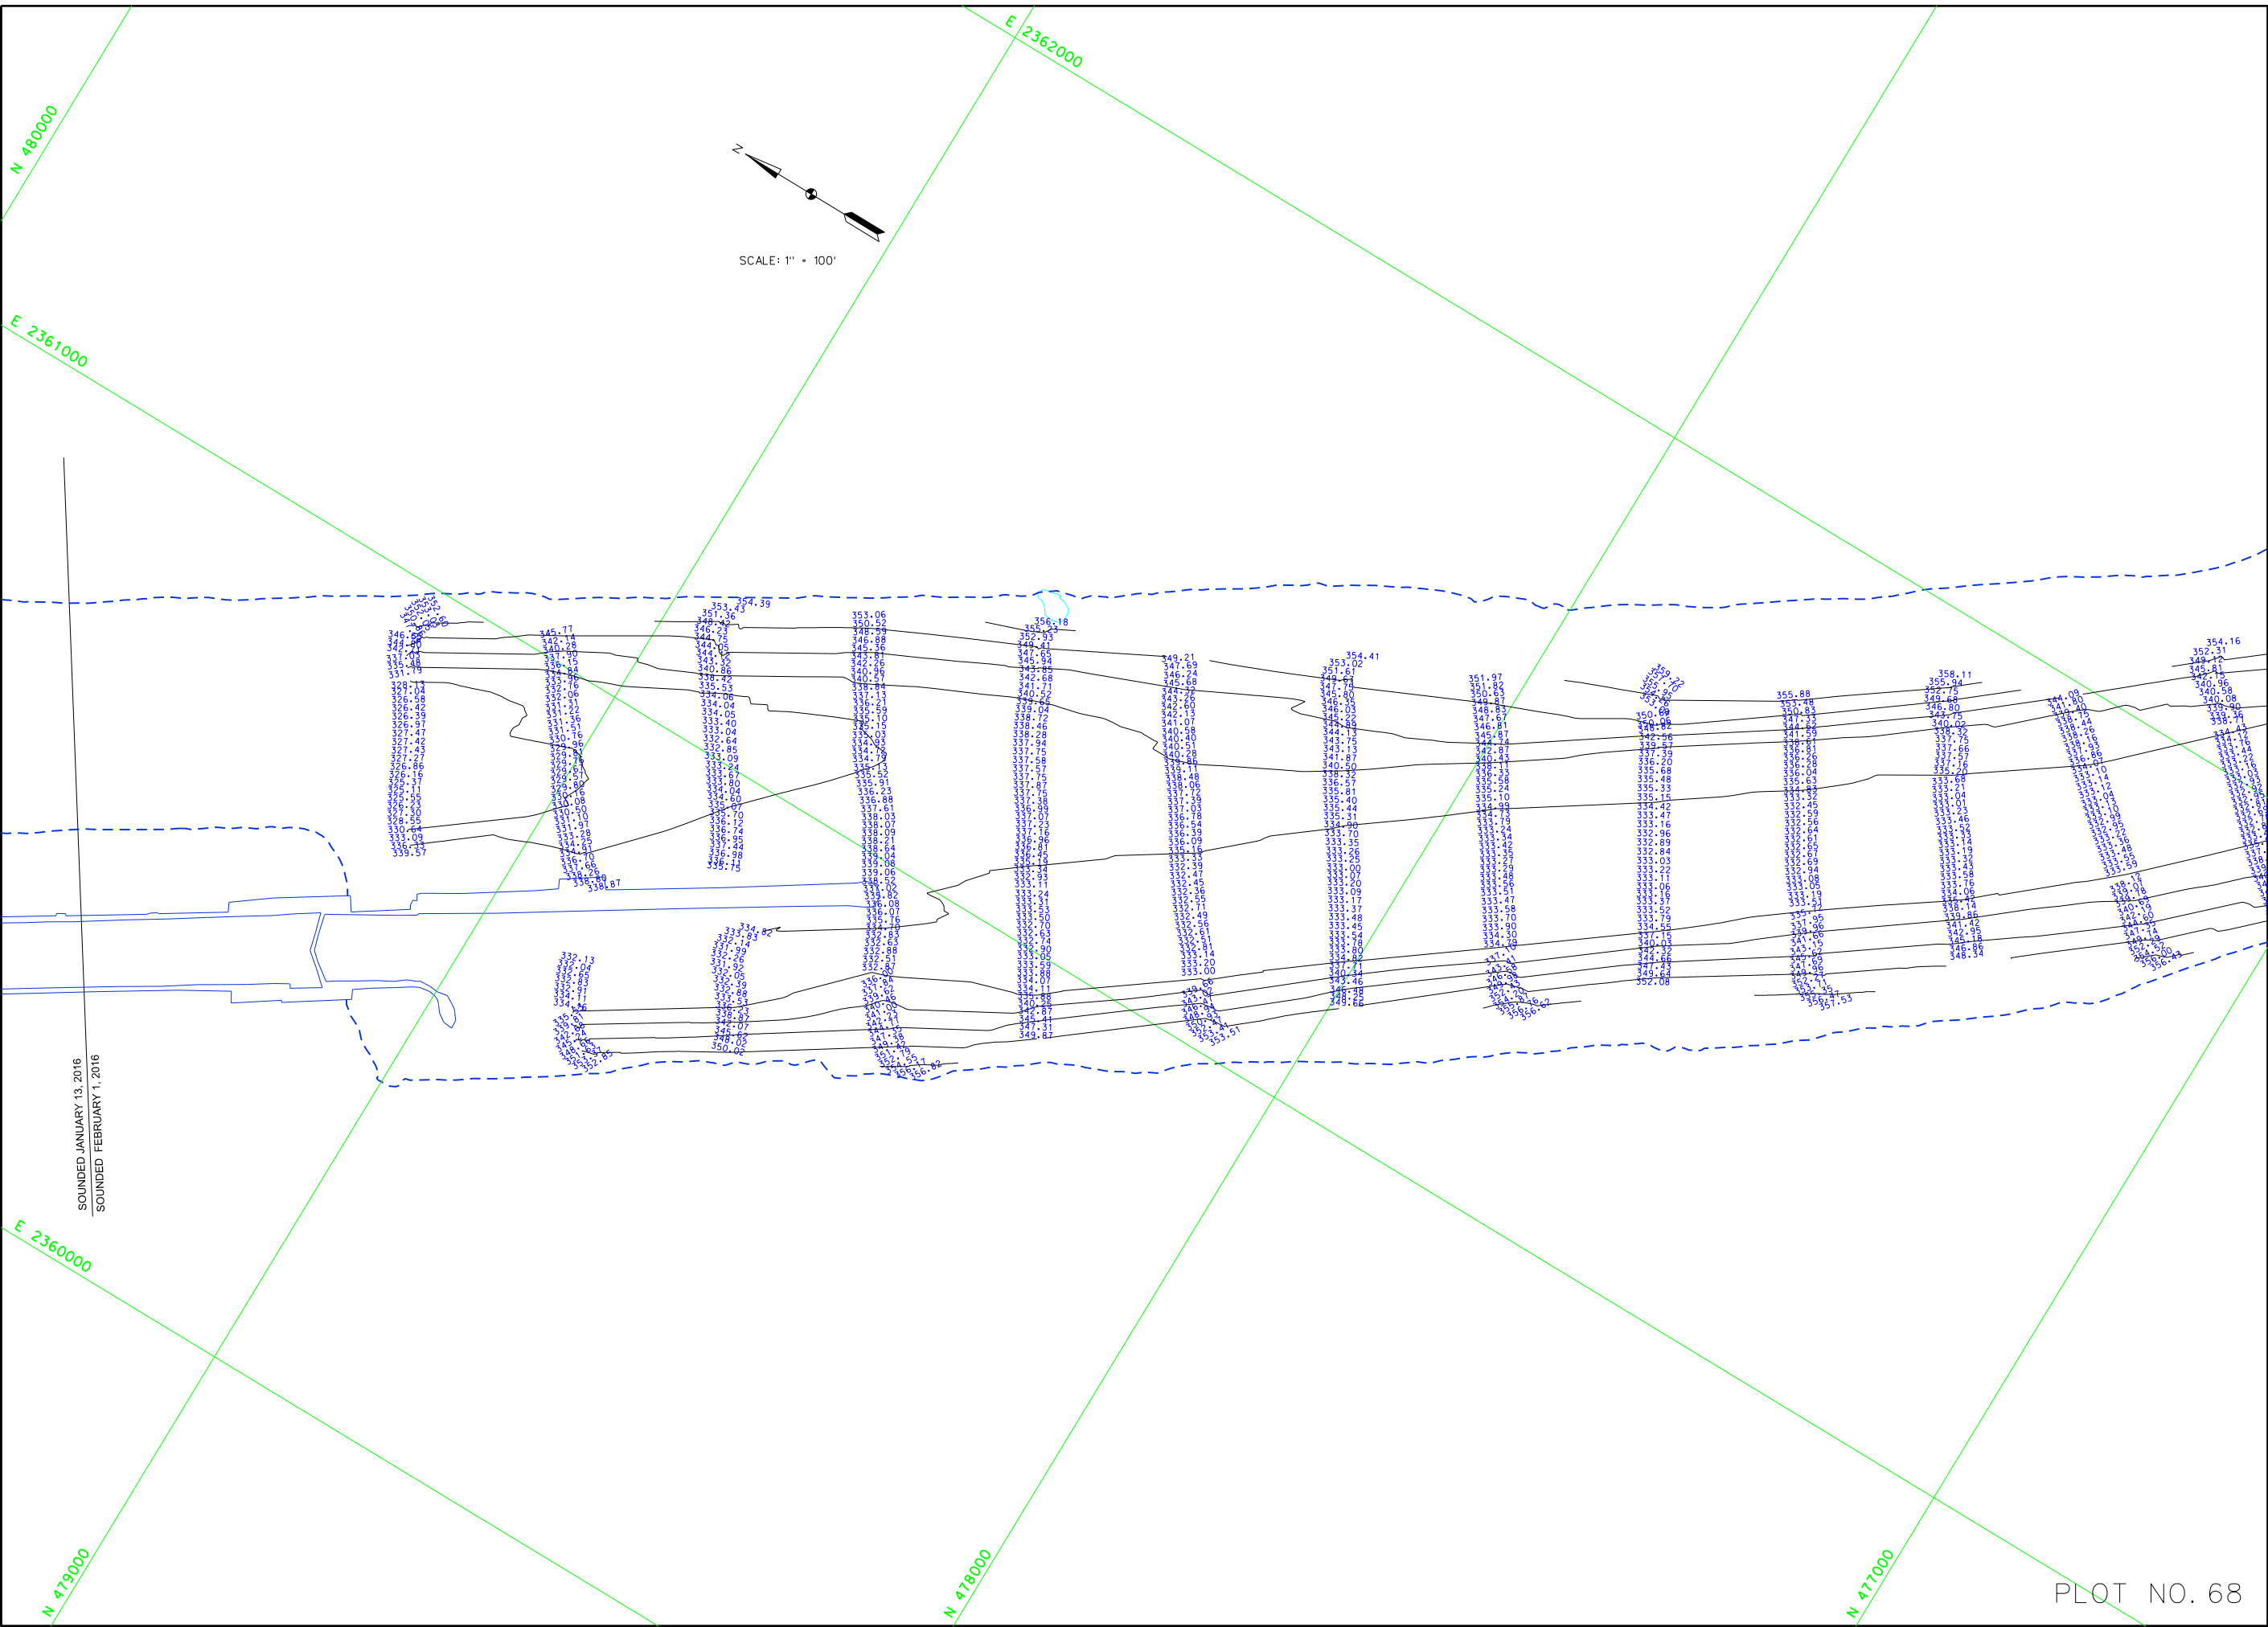

SOUNDED JANUARY 13, 2016
SOUNDED FEBRUARY 1, 2016

