



SURVEY NOTES:

- 1) HORIZONTAL DATUM:
NAD83 ILLINOIS WEST 1202, US SURVEY FOOT
- 2) VERTICAL DATUM:
NAVD88, FOOT
- 3) DEPTHS SHOWN ARE BELOW MINIMUM POOL.
- 4) SURVEY INFORMATION:
SURVEY VESSEL: BOWEN1 (24' SCULLY'S WORK BOAT)
ECHO SOUNDER: TELEDYNE ECHOTRAC E20
TRANSDUCER: ODOM SMSW200-4 (4° BEAM, 200 kHz)
SOUND VELOCITY SOURCE: VALEPORT SWIFT SVP
INS: SBG ELLIPSE2-E-G4A2-B1
GNSS RECEIVER: TRIMBLE MPS865 WITH DUAL ANTENNAS
GNSS SOURCE: TRIMBLE CENTERPOINT RTX
TIDE METHOD: REAL-TIME KINEMATIC
TIDE SOURCE: TRIMBLE CENTERPOINT RTX
- 5) THE SURVEY WAS COMPLETED IN ACCORDANCE WITH
QUALITY CONTROL PLAN PROCEDURES.

ILLINOIS

DATE	GAGE	RIVER MILE	DMG	TIME	STAGE	NGVD29 ZERO	NGVD29 WS ELEV	NGVD29 MIN. POOL	NAVD88 ZERO	NAVD88 WS ELEV	NAVD88 MIN. POOL	MIN. POOL DIFFERENCE
20230928	HARDIN	21.5	113378	10:00	19.92	400.00	419.92	418.20	399.10	419.02	417.30	1.72
20230928	HARDIN	21.5	113378	16:00	19.90	400.00	419.90	418.20	399.10	419.00	417.30	1.70
20230928	FLORENCE	56.0	294803	10:00	20.71	400.00	420.71	418.80	399.04	419.75	417.84	1.91
20230928	FLORENCE	56.0	294803	16:00	21.03	400.00	421.03	418.80	399.04	420.07	417.84	2.23

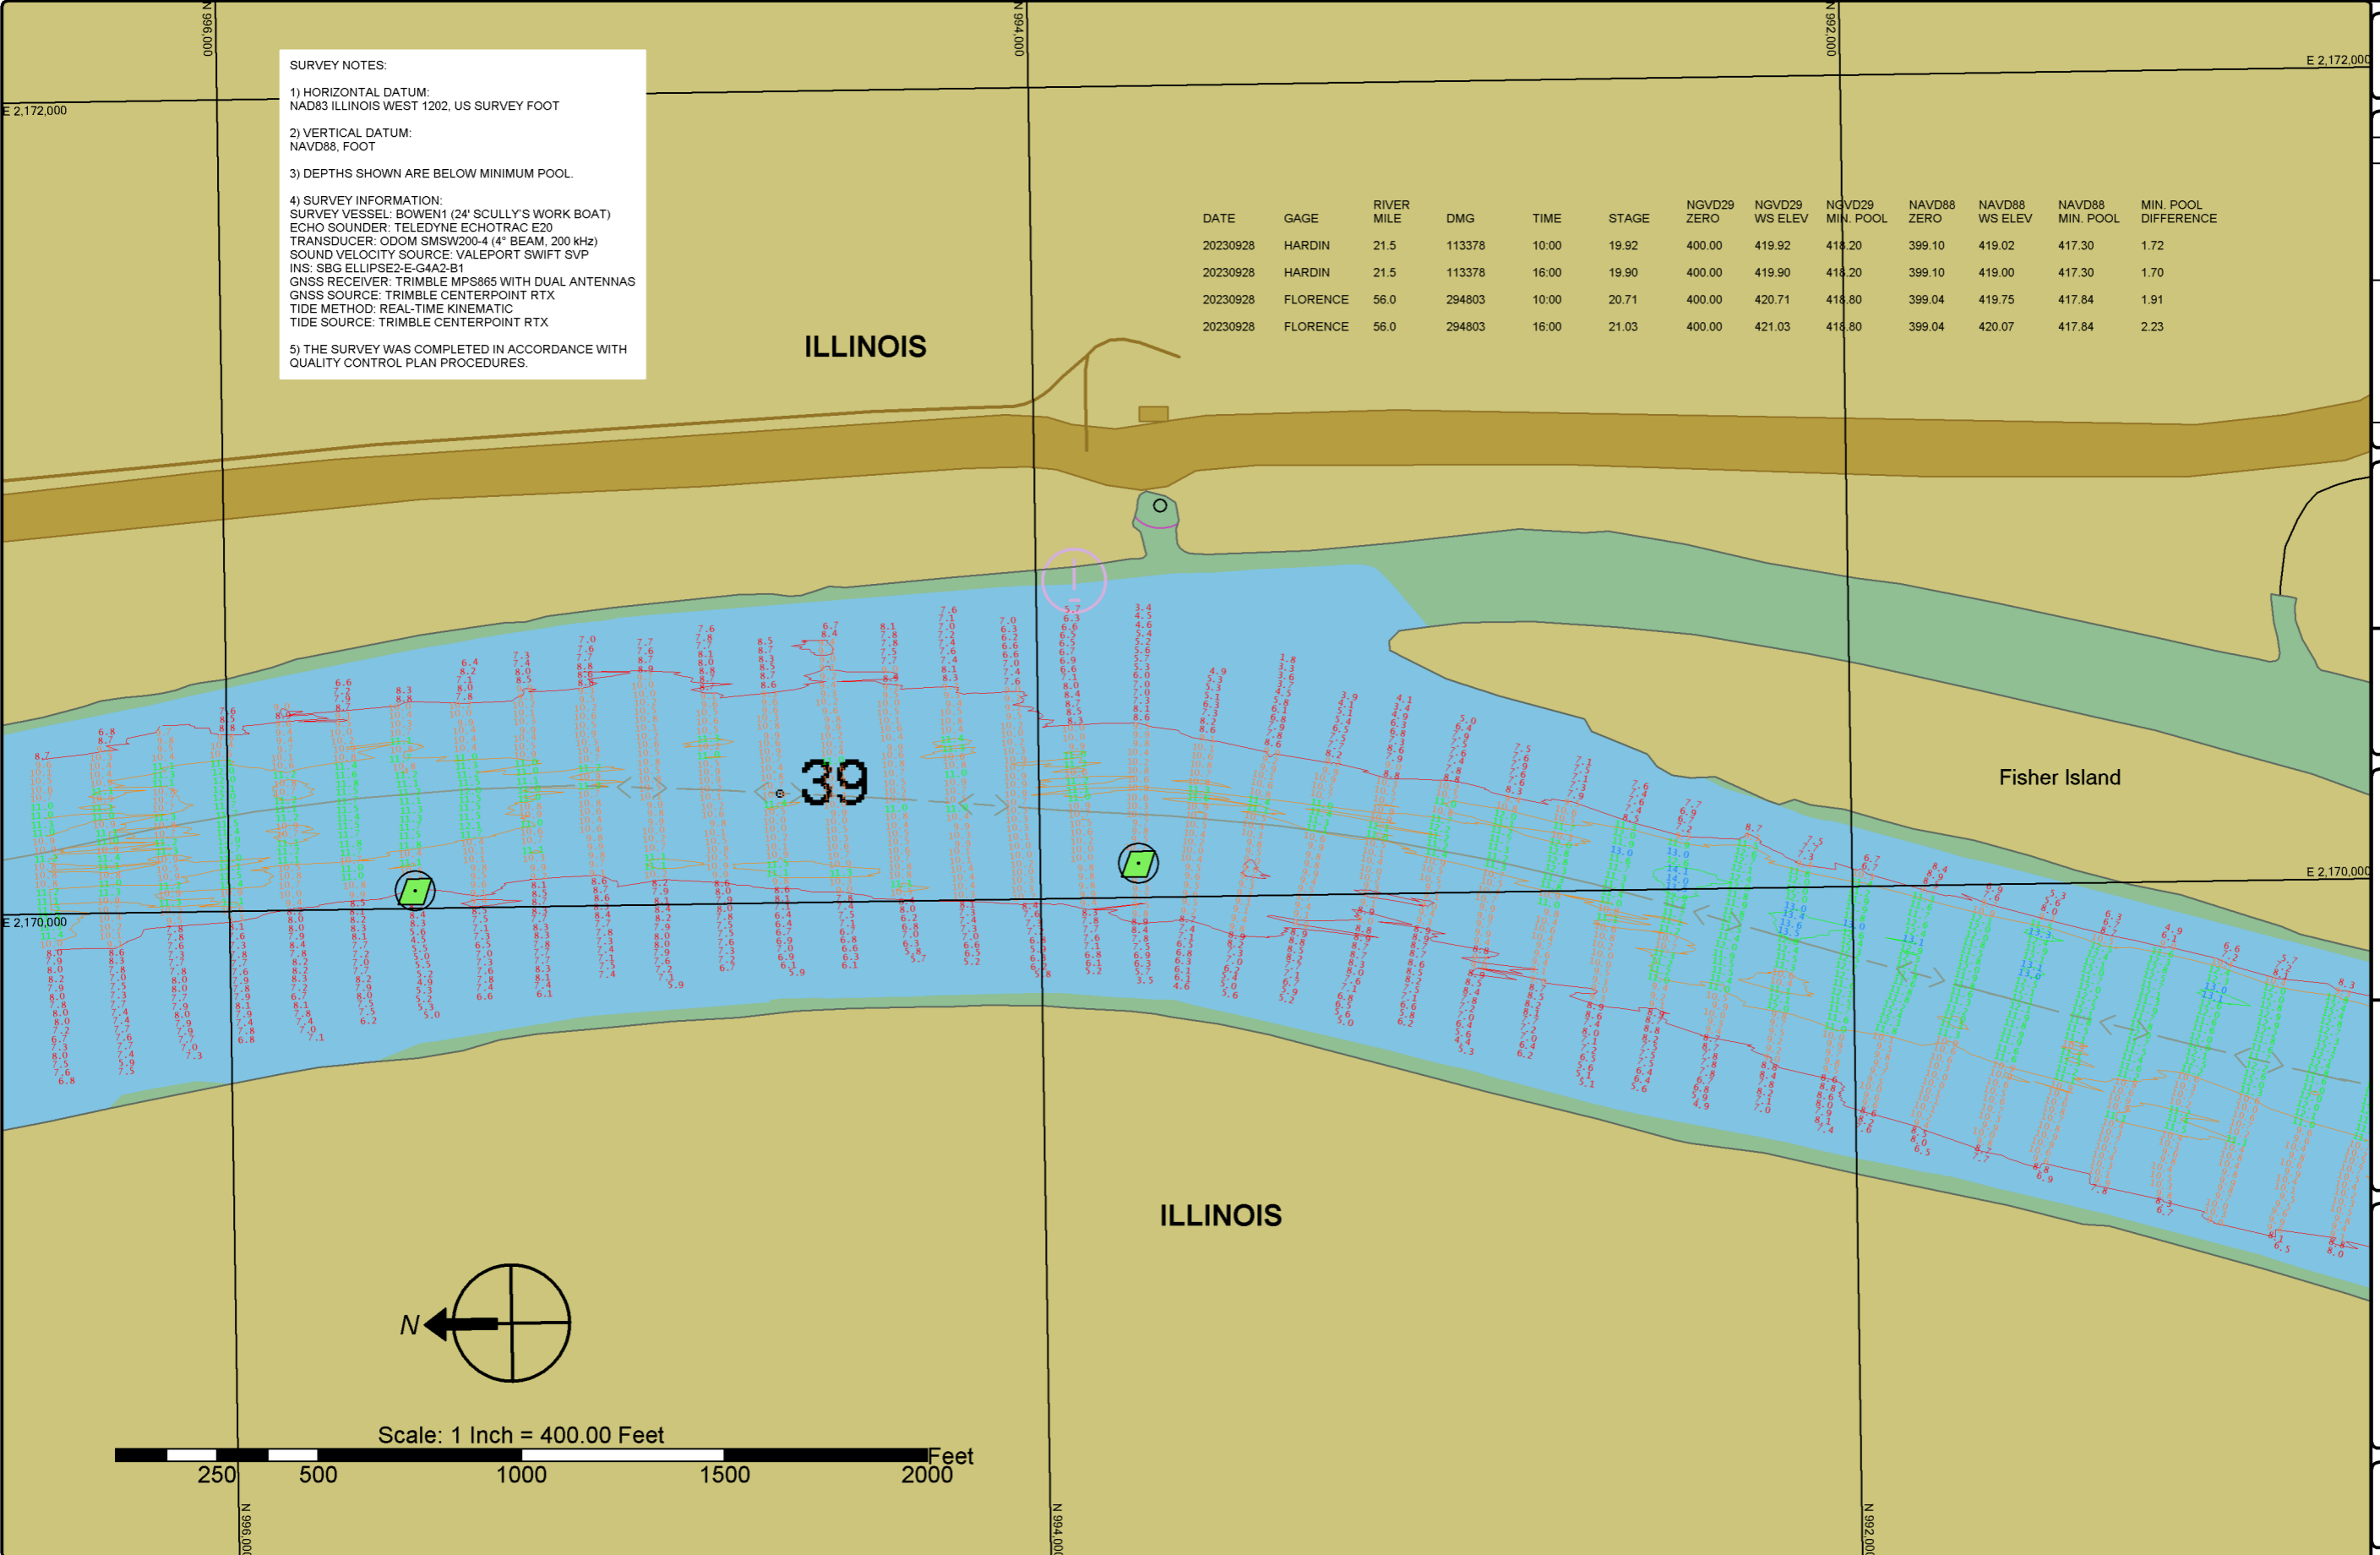



St. Louis District

DATES OF SURVEY: SEPTEMBER 28, 2023 FILE NO.: 0381823 REQUEST NO.: W91P023F0113	SCALE: 1" = 400' (ANSI B) FIELD BOOKS:
APPROVED: FIELD CARTOGRAPHER CIVIL ENGINEERING TECHNICIAN ASST. CHIEF OF SURVEY CHIEF OF SURVEY Date:	APPROVED: SURVEYED BY: BOWEN ENGINEERING AND SURVEYING, P.C. 2131 MEGAN DRIVE CAPE GIRARDEAU, MO 63701
UPPER MISSISSIPPI RIVER BASIN ILLINOIS RIVER PRE DREDGE SURVEY RIVER MILES 39.2 - 37.7	
SHEET NO. 1 OF 2	

