


SURVEY NOTES:

- 1) HORIZONTAL DATUM:
NAD83 ILLINOIS WEST 1202, US SURVEY FOOT
- 2) VERTICAL DATUM:
NAVD88, FOOT
- 3) DEPTHS SHOWN ARE BELOW MINIMUM POOL.
- 4) SURVEY INFORMATION:
SURVEY VESSEL: BOWEN1 (24' SCULLY'S WORK BOAT)
ECHO SOUNDER: TELEDYNE ECHOTRAC E20
TRANSDUCER: ODOM SMSW200-4 (4" BEAM, 200 KHz)
SOUND VELOCITY SOURCE: VALEPORT SWIFT SVP
INS: SBG ELLIPSE2-E-G4A2-B1
GNSS RECEIVER: TRIMBLE MPS865 WITH DUAL ANTENNAS
GNSS SOURCE: TRIMBLE CENTERPOINT RTX
TIDE METHOD: REAL-TIME KINEMATIC
TIDE SOURCE: TRIMBLE CENTERPOINT RTX
- 5) THE SURVEY WAS COMPLETED IN ACCORDANCE WITH QUALITY CONTROL PLAN PROCEDURES.

ILLINOIS

DATE	GAGE	RIVER MILE	DMG	TIME	STAGE	NGVD29 ZERO	NGVD29 WS ELEV	NGVD29 MIN. POOL	NAVD88 ZERO	NAVD88 WS ELEV	NAVD88 MIN. POOL	MIN. POOL DIFFERENCE
20230928	HARDIN	21.5	113378	10:00	19.92	400.00	419.92	418.20	399.10	419.02	417.30	1.72
20230928	HARDIN	21.5	113378	16:00	19.90	400.00	419.90	418.20	399.10	419.00	417.30	1.70
20230928	FLORENCE	56.0	294803	10:00	20.71	400.00	420.71	418.80	399.04	419.75	417.84	1.91
20230928	FLORENCE	56.0	294803	16:00	21.03	400.00	421.03	418.80	399.04	420.07	417.84	2.23

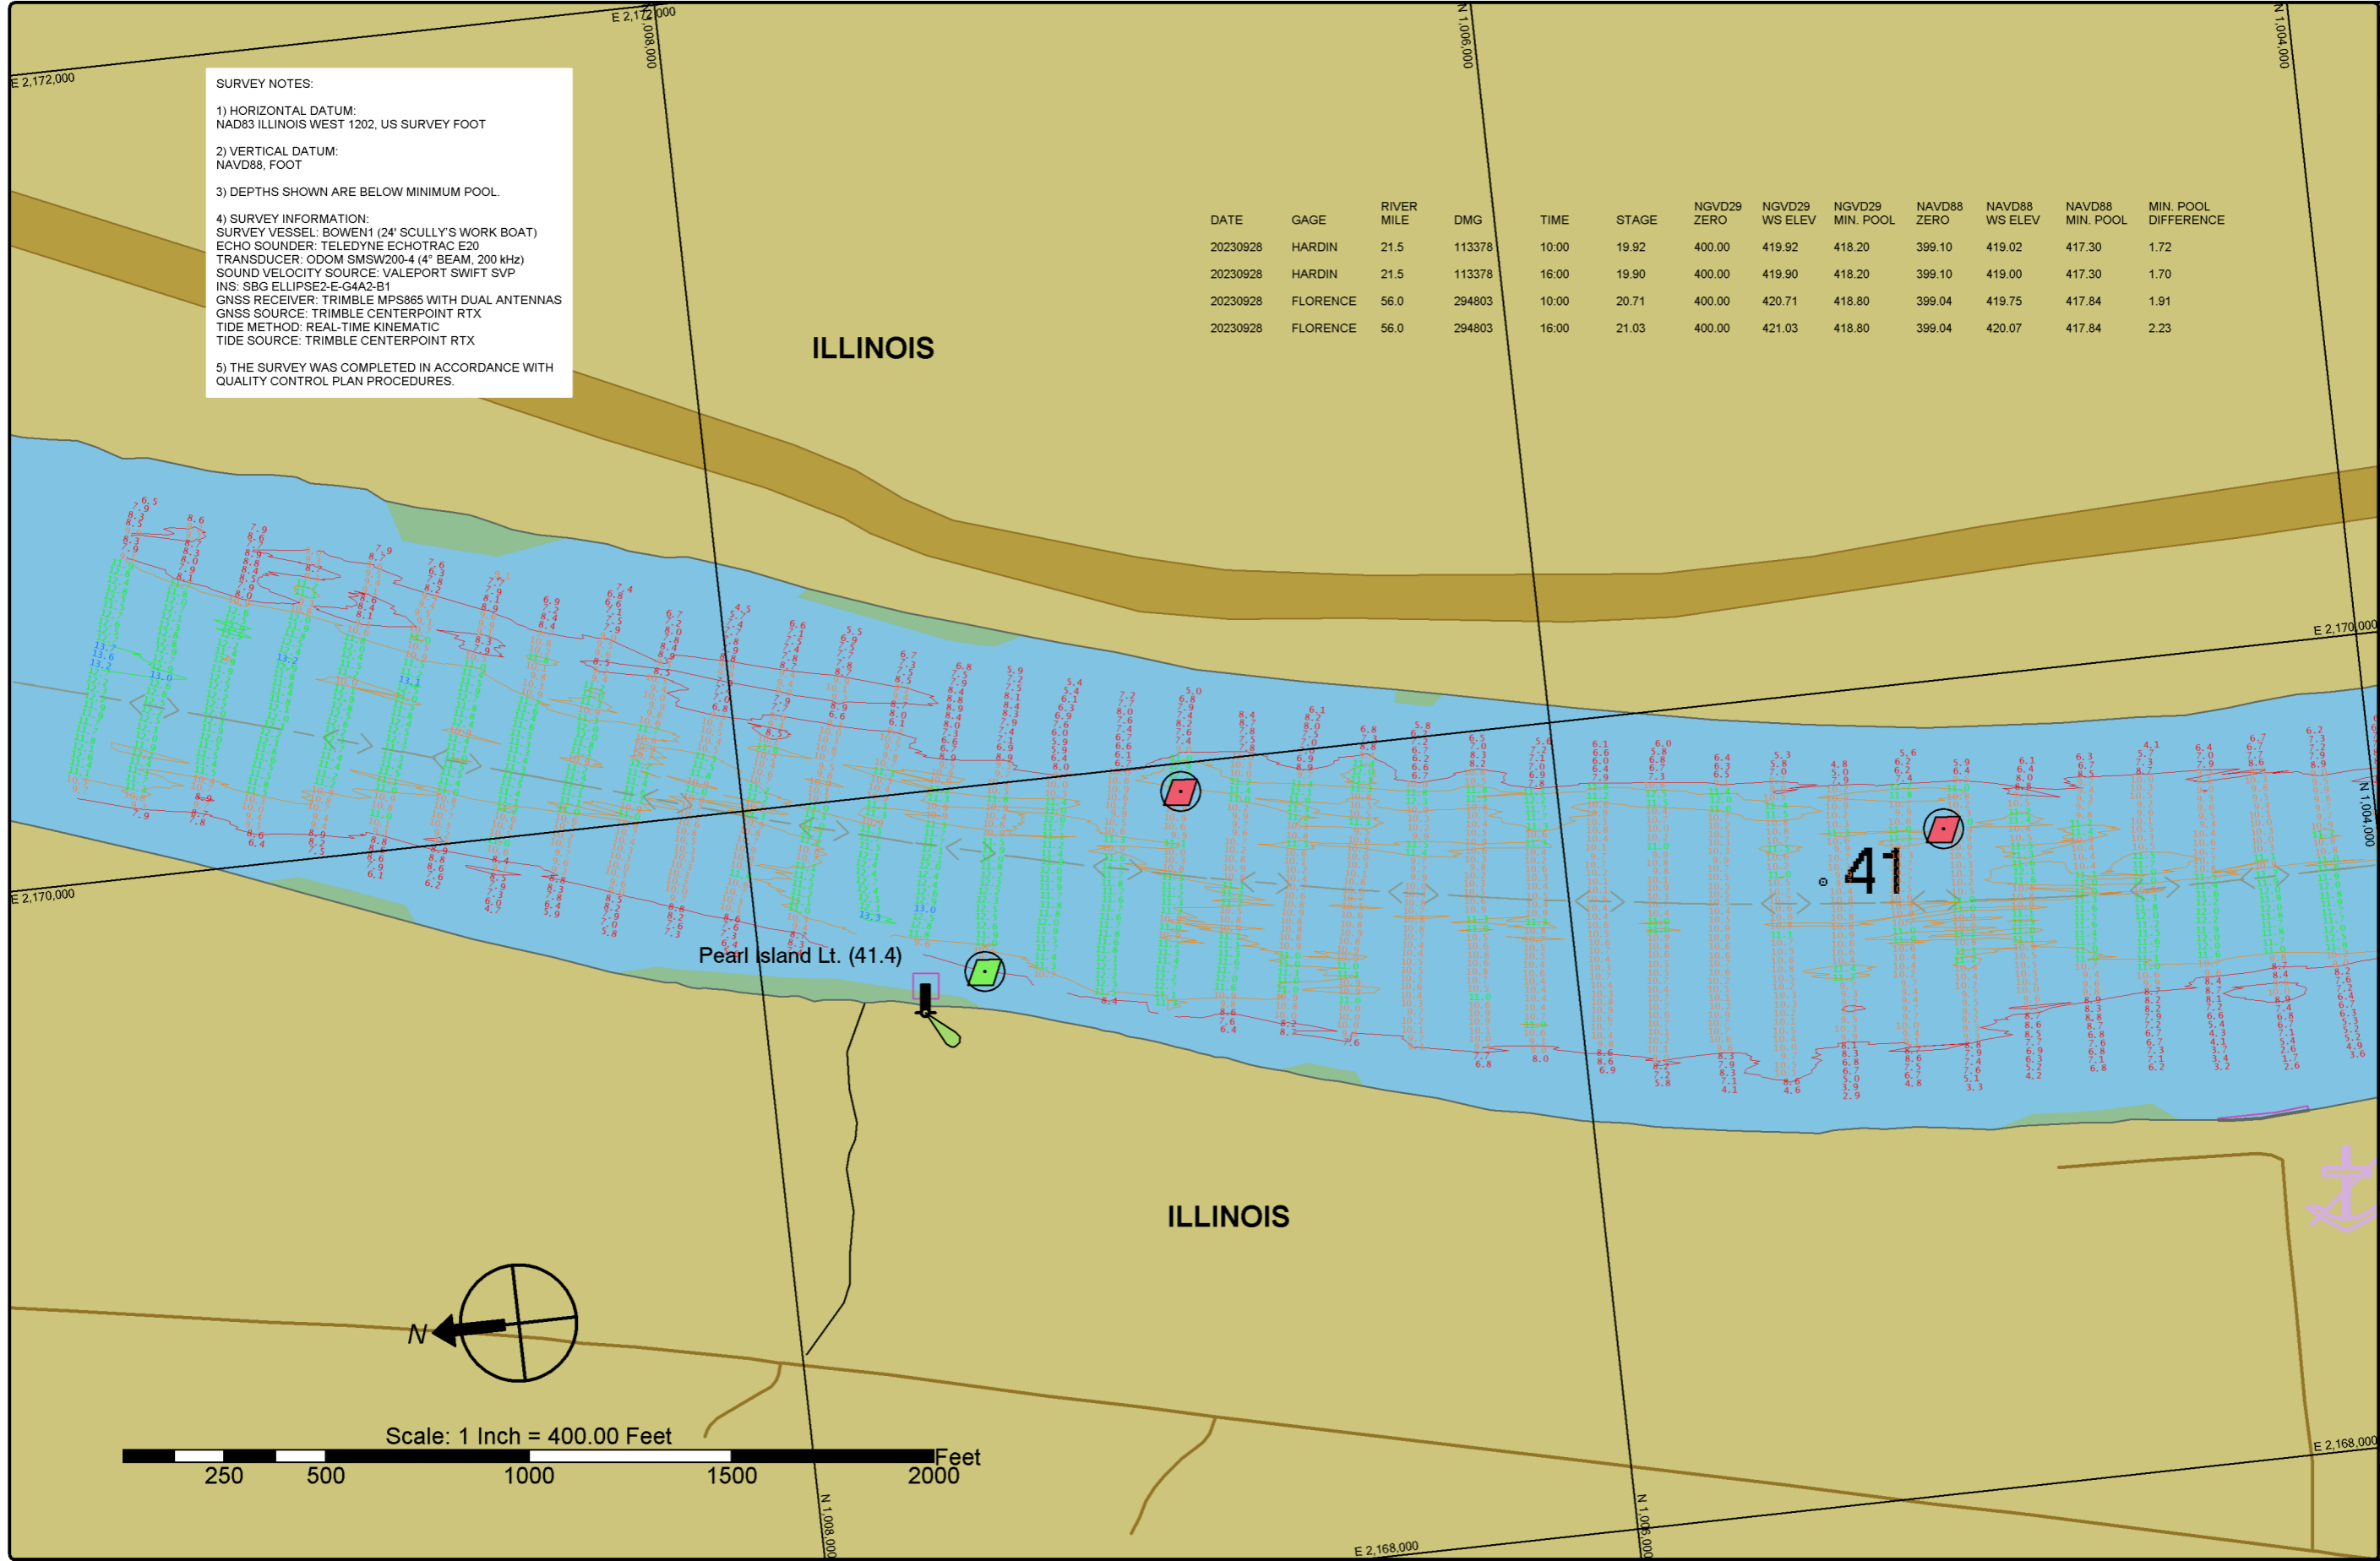



St. Louis District

DATES OF SURVEY: SEPTEMBER 28, 2023	FILE NO.: 0411823
SCALE: 1" = 400' (ANSI B)	REQUEST NO.: W919P023F013
FIELD BOOKS: 	APPROVED:

APPROVED: FIELD CHIEF/SURVEYOR	APPROVED: CIVIL ENGINEERING TECHNICIAN
APPROVED: SURVEYOR	APPROVED: ASST. CHIEF OF SURVEY
APPROVED: SURVEYOR	APPROVED: CHIEF OF SURVEY
DATE: 	DATE:

U.S. ARMY CORPS OF ENGINEERS
ST. LOUIS DISTRICT
ST. LOUIS, MISSOURI

SURVEYED BY:
BOWEN ENGINEERING AND SURVEYING, P.C.
2131 MEGAN DRIVE
CAPE GIRARDEAU, MO 63701

UPPER MISSISSIPPI RIVER BASIN
ILLINOIS RIVER
PRE DREDGE SURVEY
RIVER MILES 41.7 - 40.0

SHEET NO.
1 OF 2




St. Louis District

SURVEY NOTES:

- 1) HORIZONTAL DATUM:
NAD83 ILLINOIS WEST 1202, US SURVEY FOOT
- 2) VERTICAL DATUM:
NAVD88, FOOT
- 3) DEPTHS SHOWN ARE BELOW MINIMUM POOL.
- 4) SURVEY INFORMATION:
SURVEY VESSEL: BOWEN1 (24' SCULLY'S WORK BOAT)
ECHO SOUNDER: TELEDYNE ECHOTRAC E20
TRANSDUCER: ODOM SMSW200-4 (4° BEAM, 200 kHz)
SOUND VELOCITY SOURCE: VALEPORT SWIFT SVP
INS: SBG ELLIPSE2-E-G4A2-B1
GNSS RECEIVER: TRIMBLE MPS865 WITH DUAL ANTENNAS
GNSS SOURCE: TRIMBLE CENTERPOINT RTX
TIDE METHOD: REAL-TIME KINEMATIC
TIDE SOURCE: TRIMBLE CENTERPOINT RTX
- 5) THE SURVEY WAS COMPLETED IN ACCORDANCE WITH QUALITY CONTROL PLAN PROCEDURES.

DATE	GAGE	RIVER MILE	DMG	TIME	STAGE	NGVD29 ZERO	NGVD29 WS ELEV	NGVD29 MIN. POOL	NAVD88 ZERO	NAVD88 WS ELEV	NAVD88 MIN. POOL	MIN. POOL DIFFERENCE
20230928	HARDIN	21.5	113378	10:00	19.92	400.00	419.92	418.20	399.10	419.02	417.30	1.72
20230928	HARDIN	21.5	113378	16:00	19.90	400.00	419.90	418.20	399.10	419.00	417.30	1.70
20230928	FLORENCE	56.0	294803	10:00	20.71	400.00	420.71	418.80	399.04	419.75	417.84	1.91
20230928	FLORENCE	56.0	294803	16:00	21.03	400.00	421.03	418.80	399.04	420.07	417.84	2.23

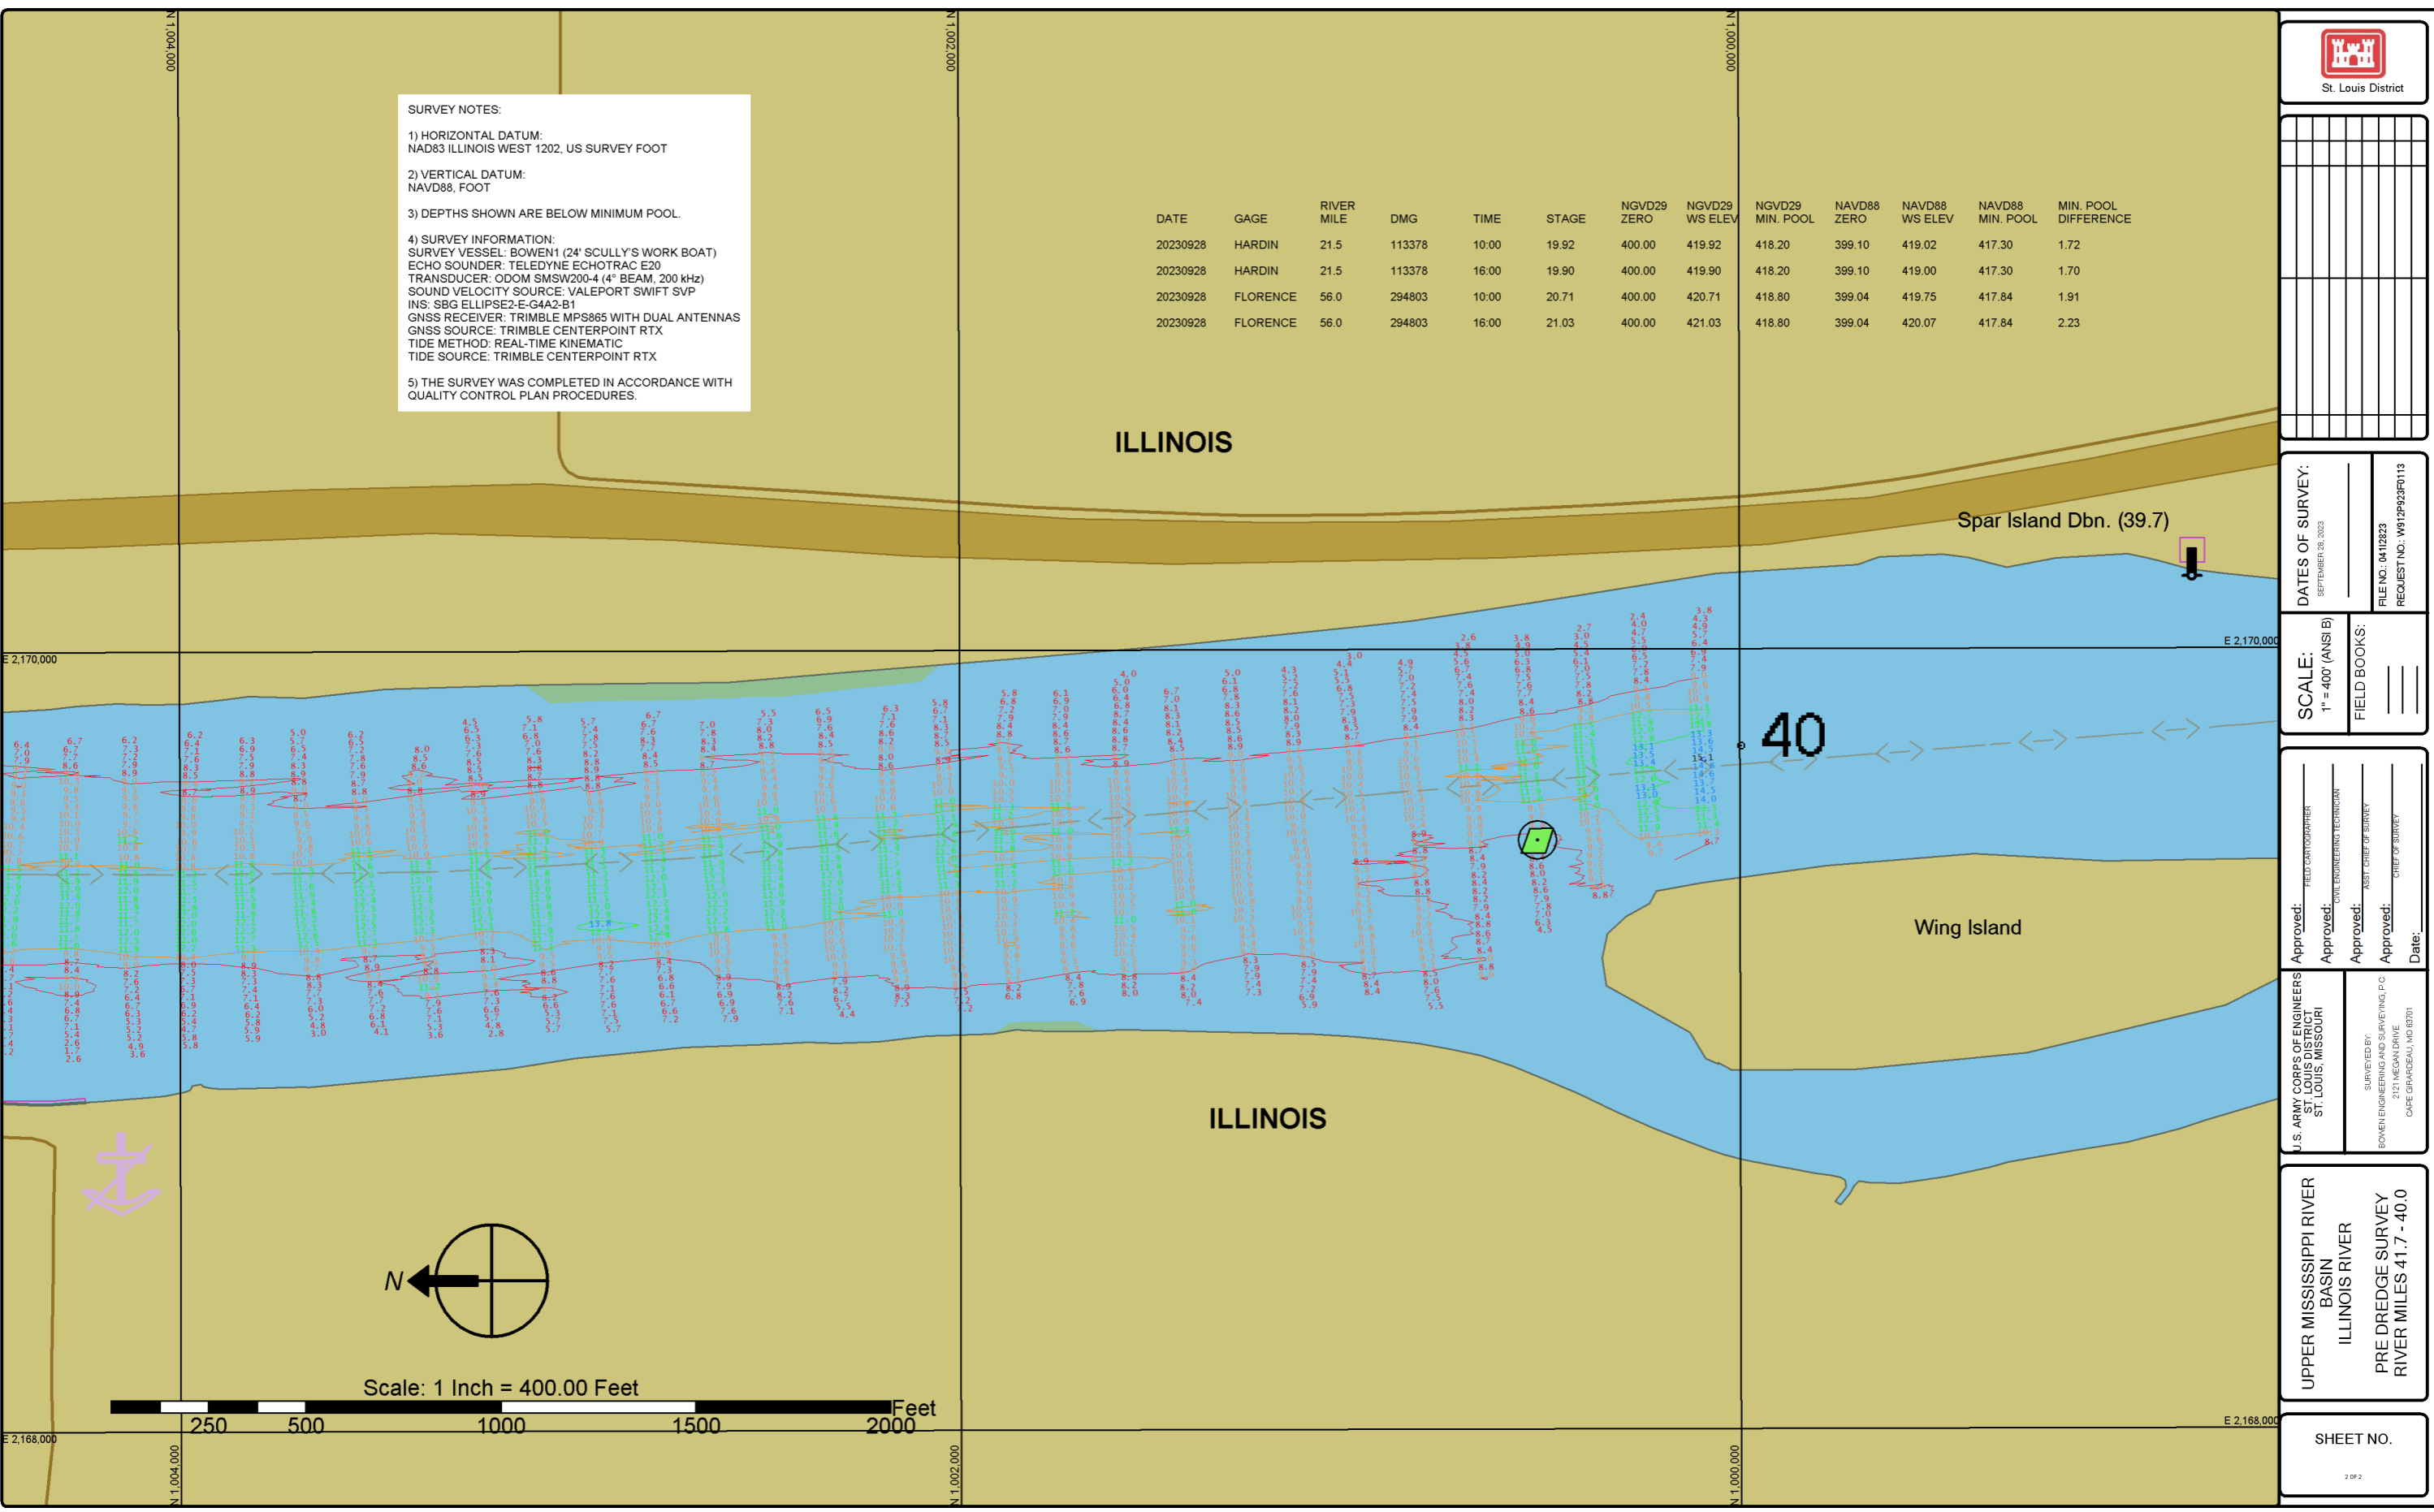

DATES OF SURVEY:
SEPTEMBER 28, 2023

FILE NO.: 0411823
REQUEST NO.: W01P023F0113

SCALE:
1" = 400' (ANSI B)

FIELD BOOKS:

Approved: FIELD CHARTERER
Approved: CIVIL ENGINEERING TECHNICIAN
Approved: ASST. CHIEF OF SURVEY
Approved: CHIEF OF SURVEY
Date:

U.S. ARMY CORPS OF ENGINEERS
ST. LOUIS DISTRICT
ST. LOUIS, MISSOURI

SURVEYED BY:
BOWEN ENGINEERING AND SURVEYING, P.C.
2121 MEGAN DRIVE
CAPE GIRARDEAU, MO 63701

UPPER MISSISSIPPI RIVER BASIN
ILLINOIS RIVER
PRE DREDGE SURVEY
RIVER MILES 41.7 - 40.0

SHEET NO.
2 OF 2