


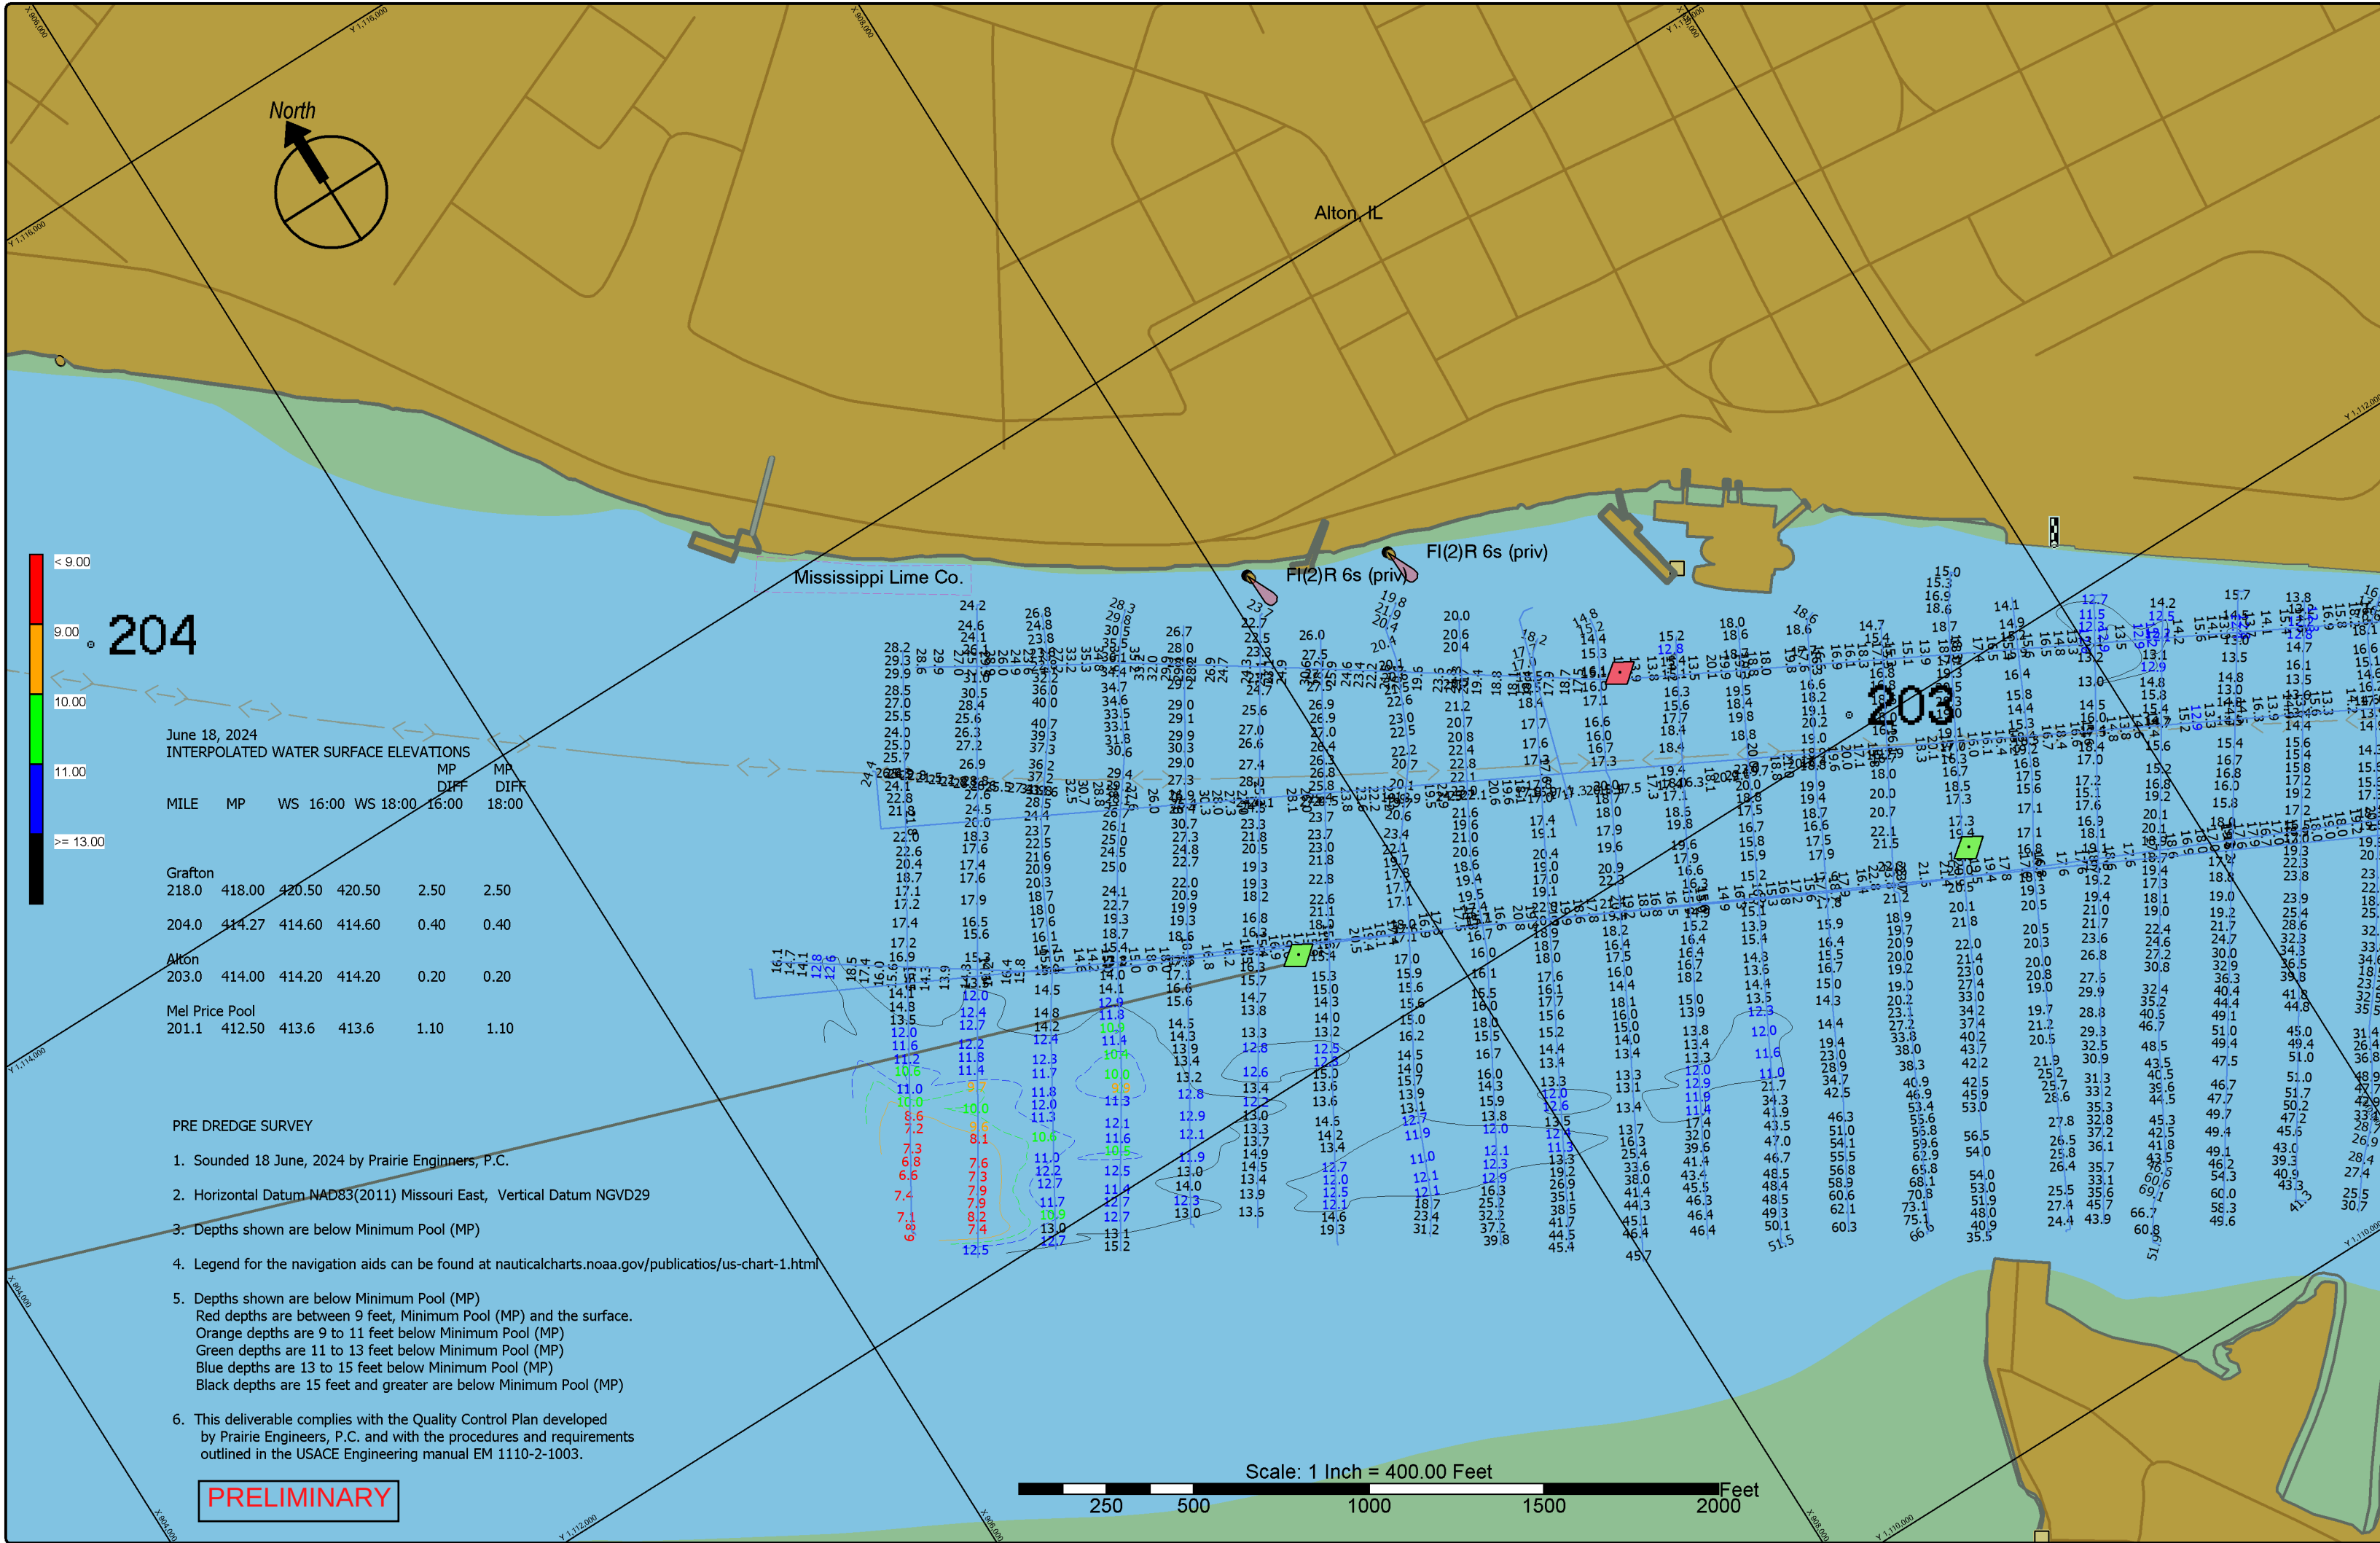



ST. LOUIS DIST

Gage Records 18 June, 2024

Grafton	1600 = 16.8	1800 = 16.8
Alton	1600 = 14.3	1800 = 14.3
Mel Price Pool	1600 = 18.1	1800 = 18.1

DATES OF SURVEY:

18 June, 2024

SCALE:

ONE INCH = 400 FEET

FIELD BOOKS:

FILE NO.:

REQUEST NO.:

Approved: Ahdhego Nkomo
ST. LOUIS DISTRICT
ST. LOUIS, MISSOURI

Approved: Tristan Harper
CIVIL ENGINEERING TECHNICIAN

Approved:
ASST. CHIEF OF SURVEY

Approved: Darren Forry
CHIEF OF SURVEY

Date: 18 June, 2024

U.S. ARMY CORPS OF ENGINEERS
ST. LOUIS DISTRICT
ST. LOUIS, MISSOURI

SURVEYED BY
PRAIRIE ENGINEERS, P.C.
404 N. MAIN STREET
COLUMBIA, IL. 62236

MIDDLE MISSISSIPPI RIVER
PRE DREDGE SURVEY
RIVER MILES 203.5 - 201.9

1 of 2

