


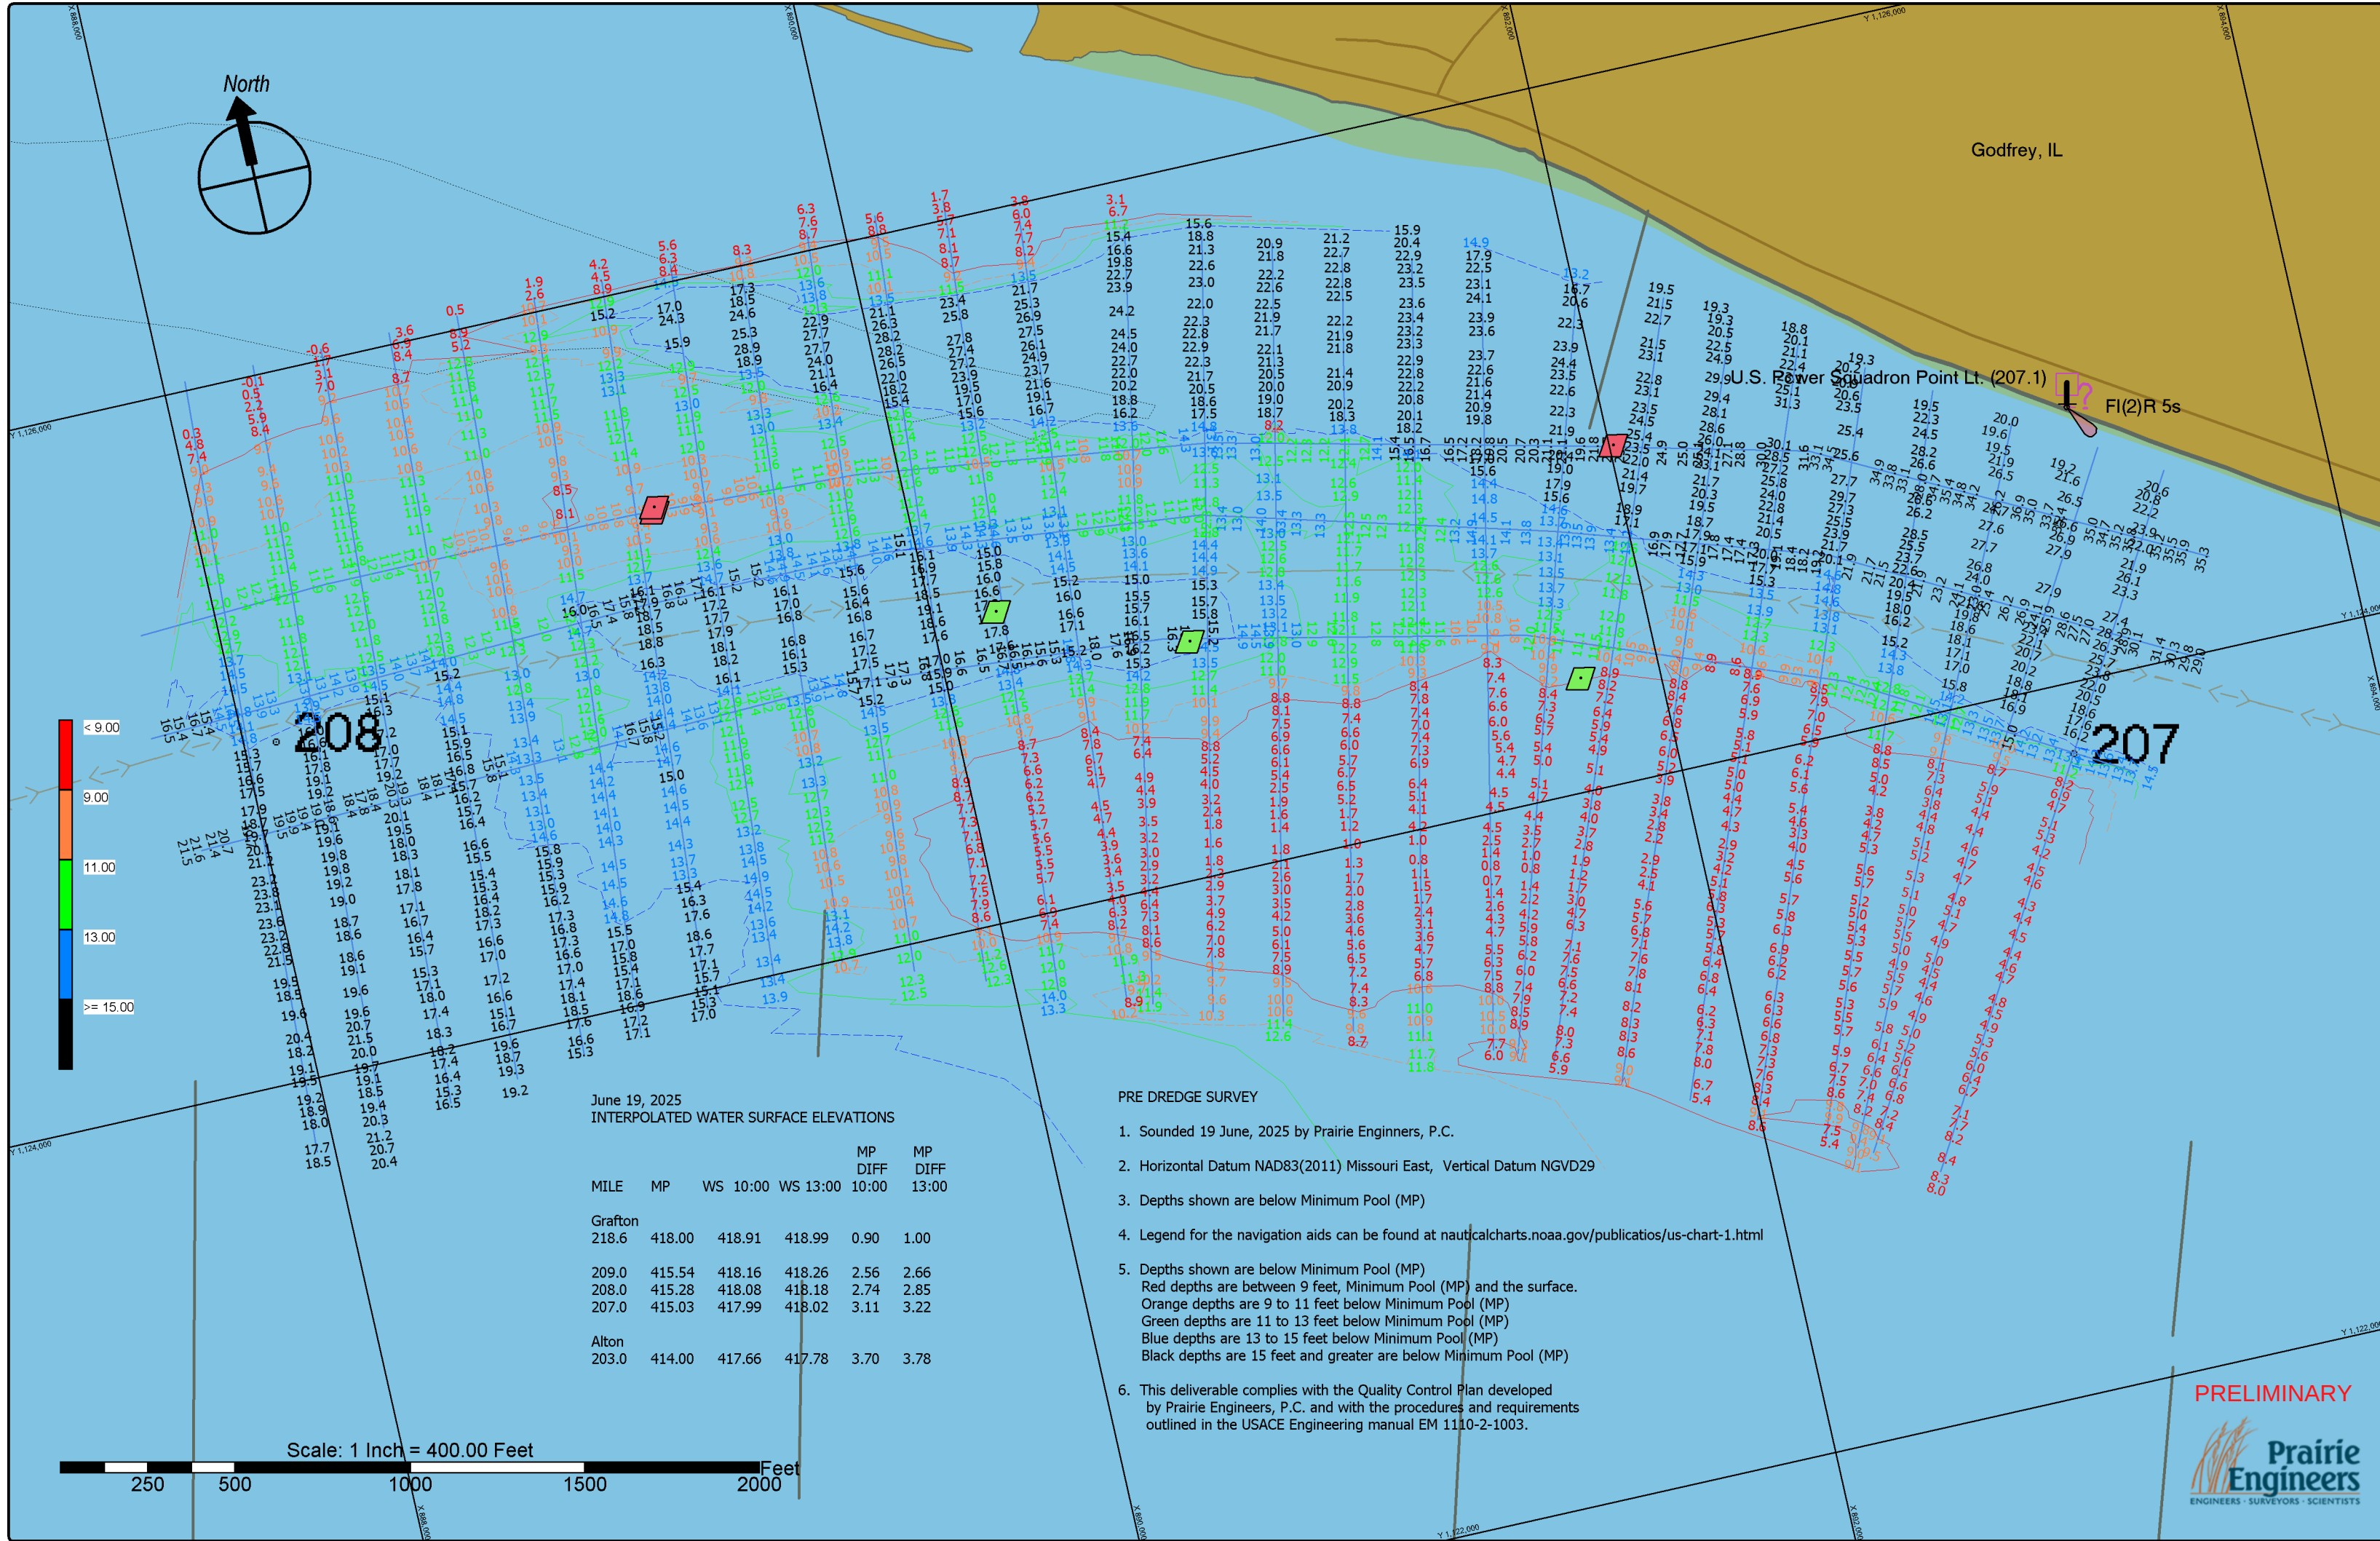

Gage Records	19 June, 2025
Grafton	10:00 = 15.12
Alton	10:00 = 17.66

DATES OF SURVEY:	19 June, 2025
FILE NO.:	
REQUEST NO.:	

SCALE:	ONE INCH = 400 FEET
FIELD BOOKS:	

Approved: Tristan Harner	19 June, 2025
Approved: Roger Baty	19 June, 2025
Approved: Chris Groleau	19 June, 2025
Approved: Darren Forcy	19 June, 2025

U.S. ARMY CORPS OF ENGINEERS ST. LOUIS DISTRICT ST. LOUIS, MISSOURI	SURVEYED BY PRAIRIE ENGINEERS, P.C. 404 N. MAIN STREET COLUMBIA, IL 62236
---	--

MIDDLE MISSISSIPPI RIVER PRE DREDGE SURVEY RIVER MILES 207.0 - 208.0
--