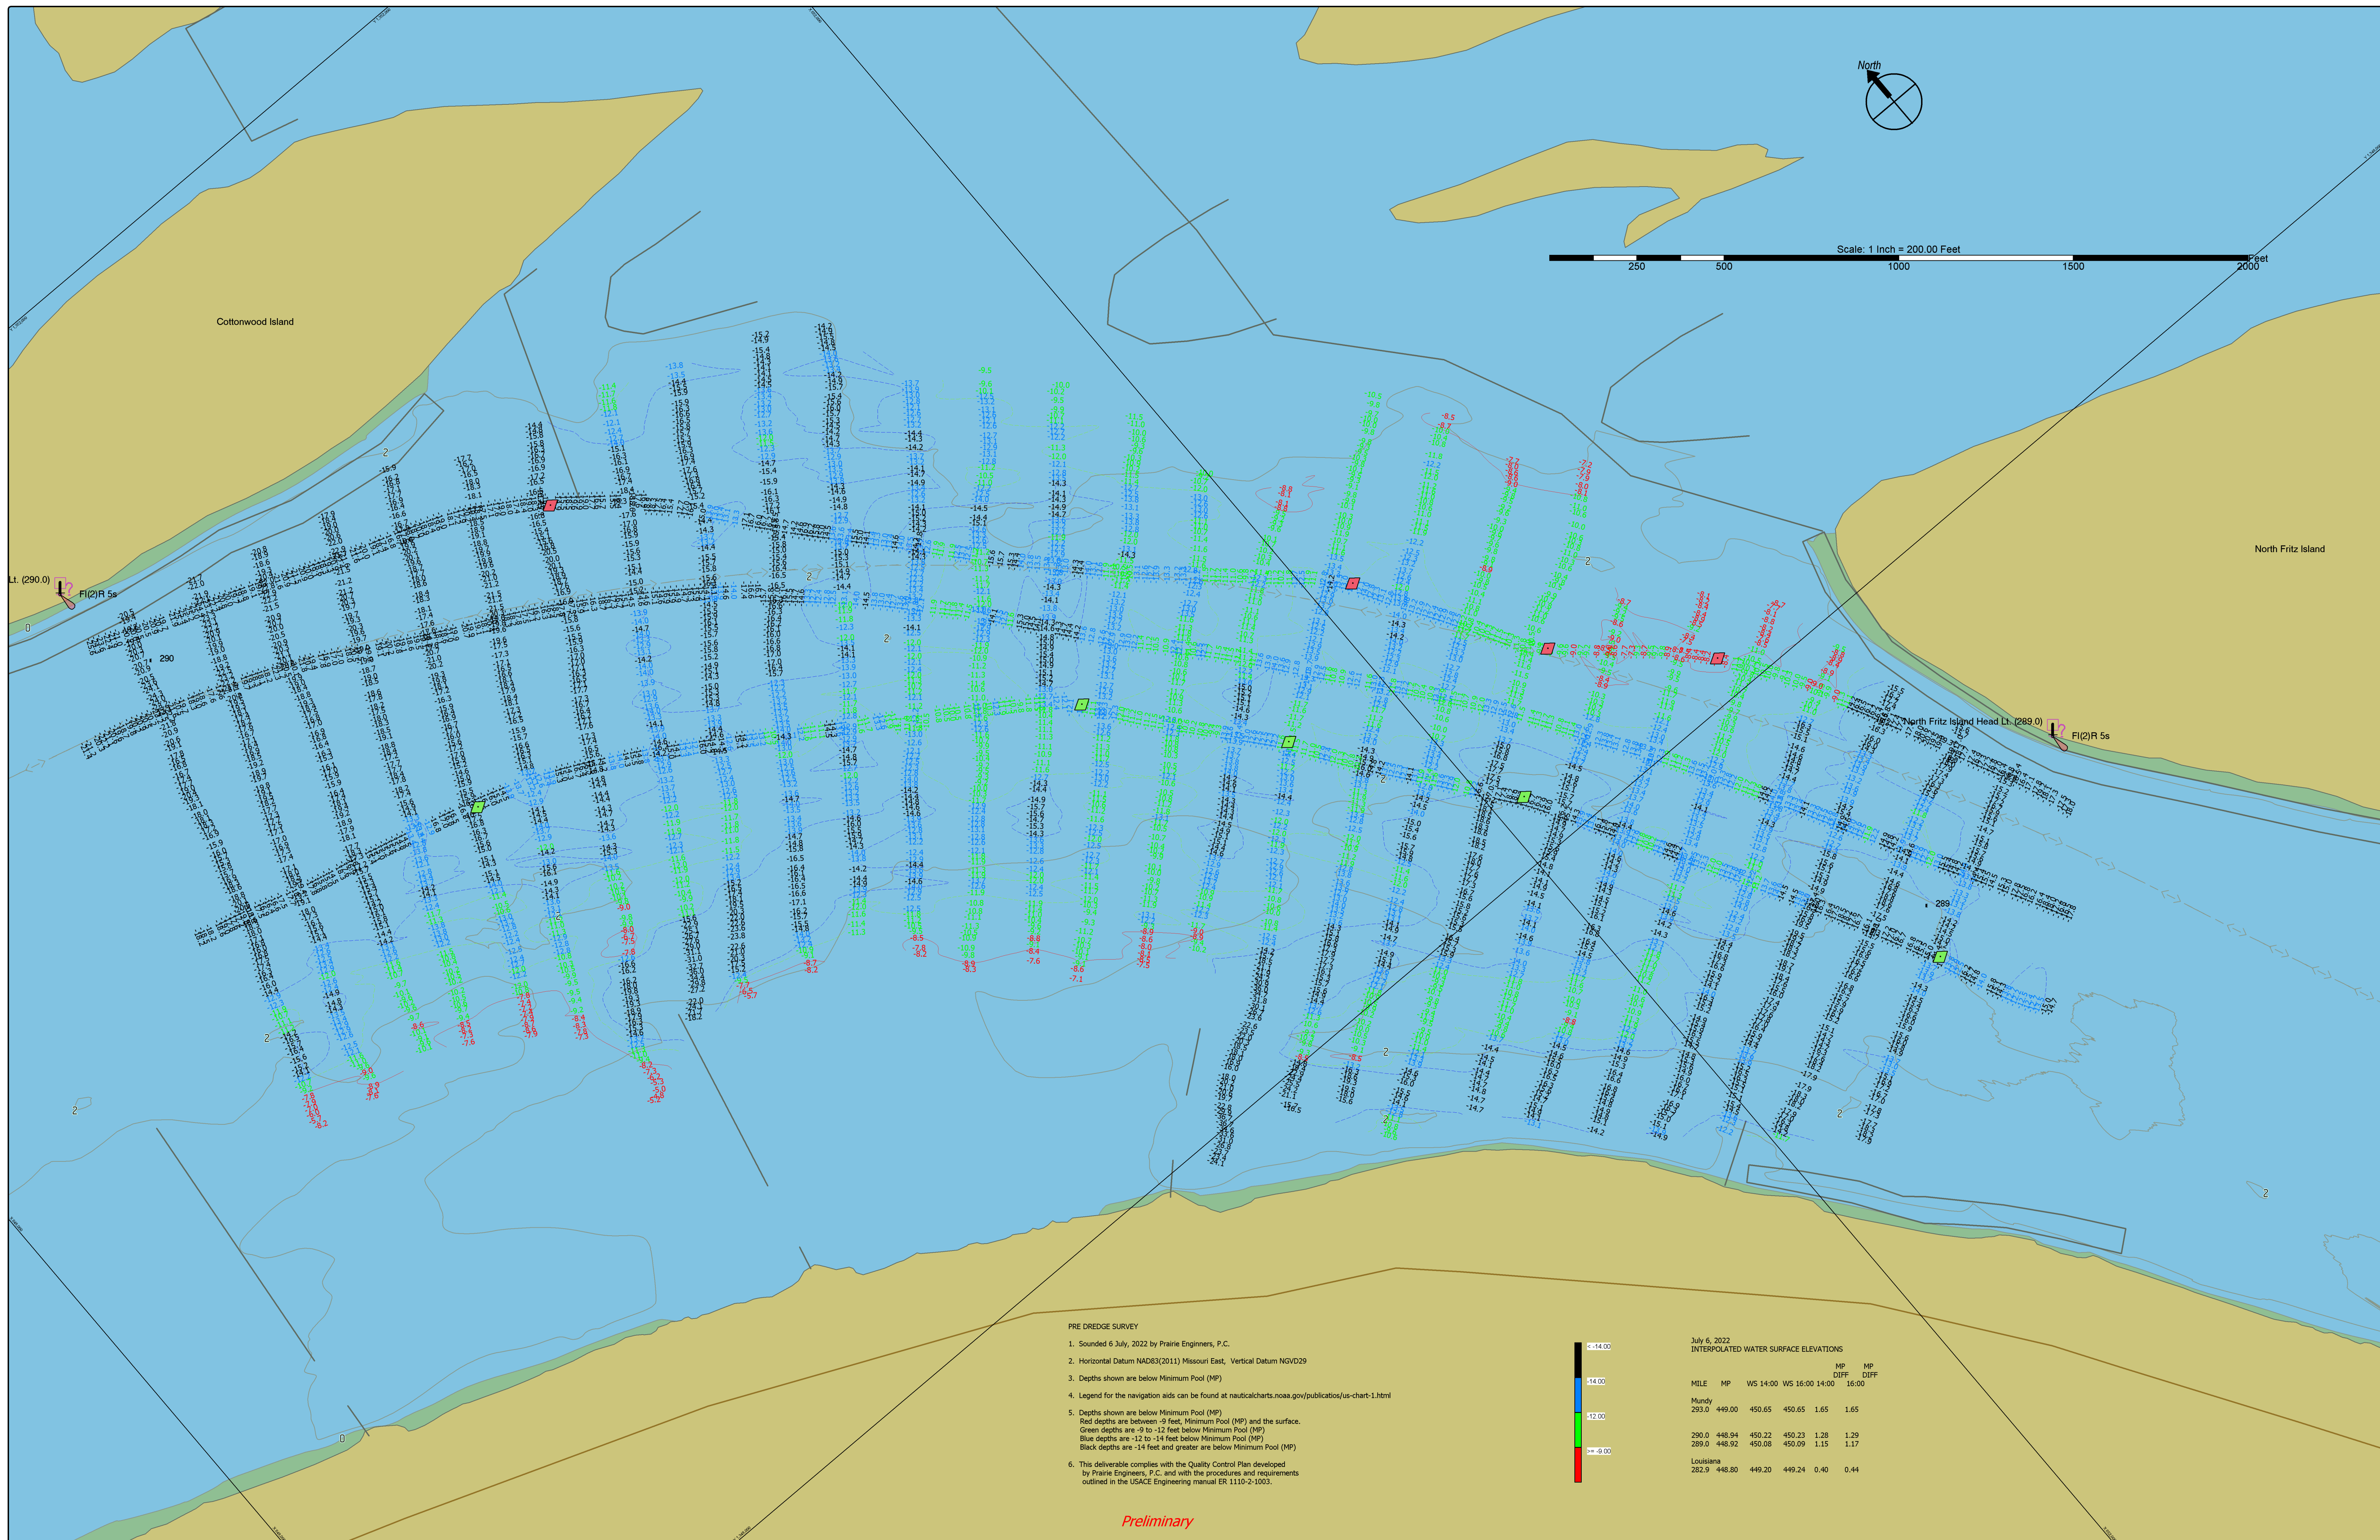


ST. LOUIS DIST

[illegible]

DATES OF SURVEY:

6 JULY, 2022

SCALE:

ONE INCH = 200 FEET

FILE NO.:
REQUEST NO.:

Approved: Abednego Nkem
FIELD CARTOGRAPHER

Approved: Jarrett Langer
CIVIL ENGINEERING TECHNICIAN

Approved: Jarrett Langer
CIVIL ENGINEERING TECHNICIAN

Approved: Jarrett Langer
ASST. CHIEF OF SURVEY

Approved: Darren Forgy
CHIEF OF SURVEY

Date: 6 IIII Y 2022

U.S. ARMY CORPS OF ENGINEERS
ST. LOUIS DISTRICT
ST. LOUIS, MISSOURI

SURVEYED BY
PRAIRIE ENGINEERS, P.C.
404 N. MAIN STREET
COLUMBIA, IL 62236

MIDDLE MISSISSIPPI RIVER

DBE DBDENCE SI IDV/EV

RIVER MILES 290.0 - 289.0

1 of 1