


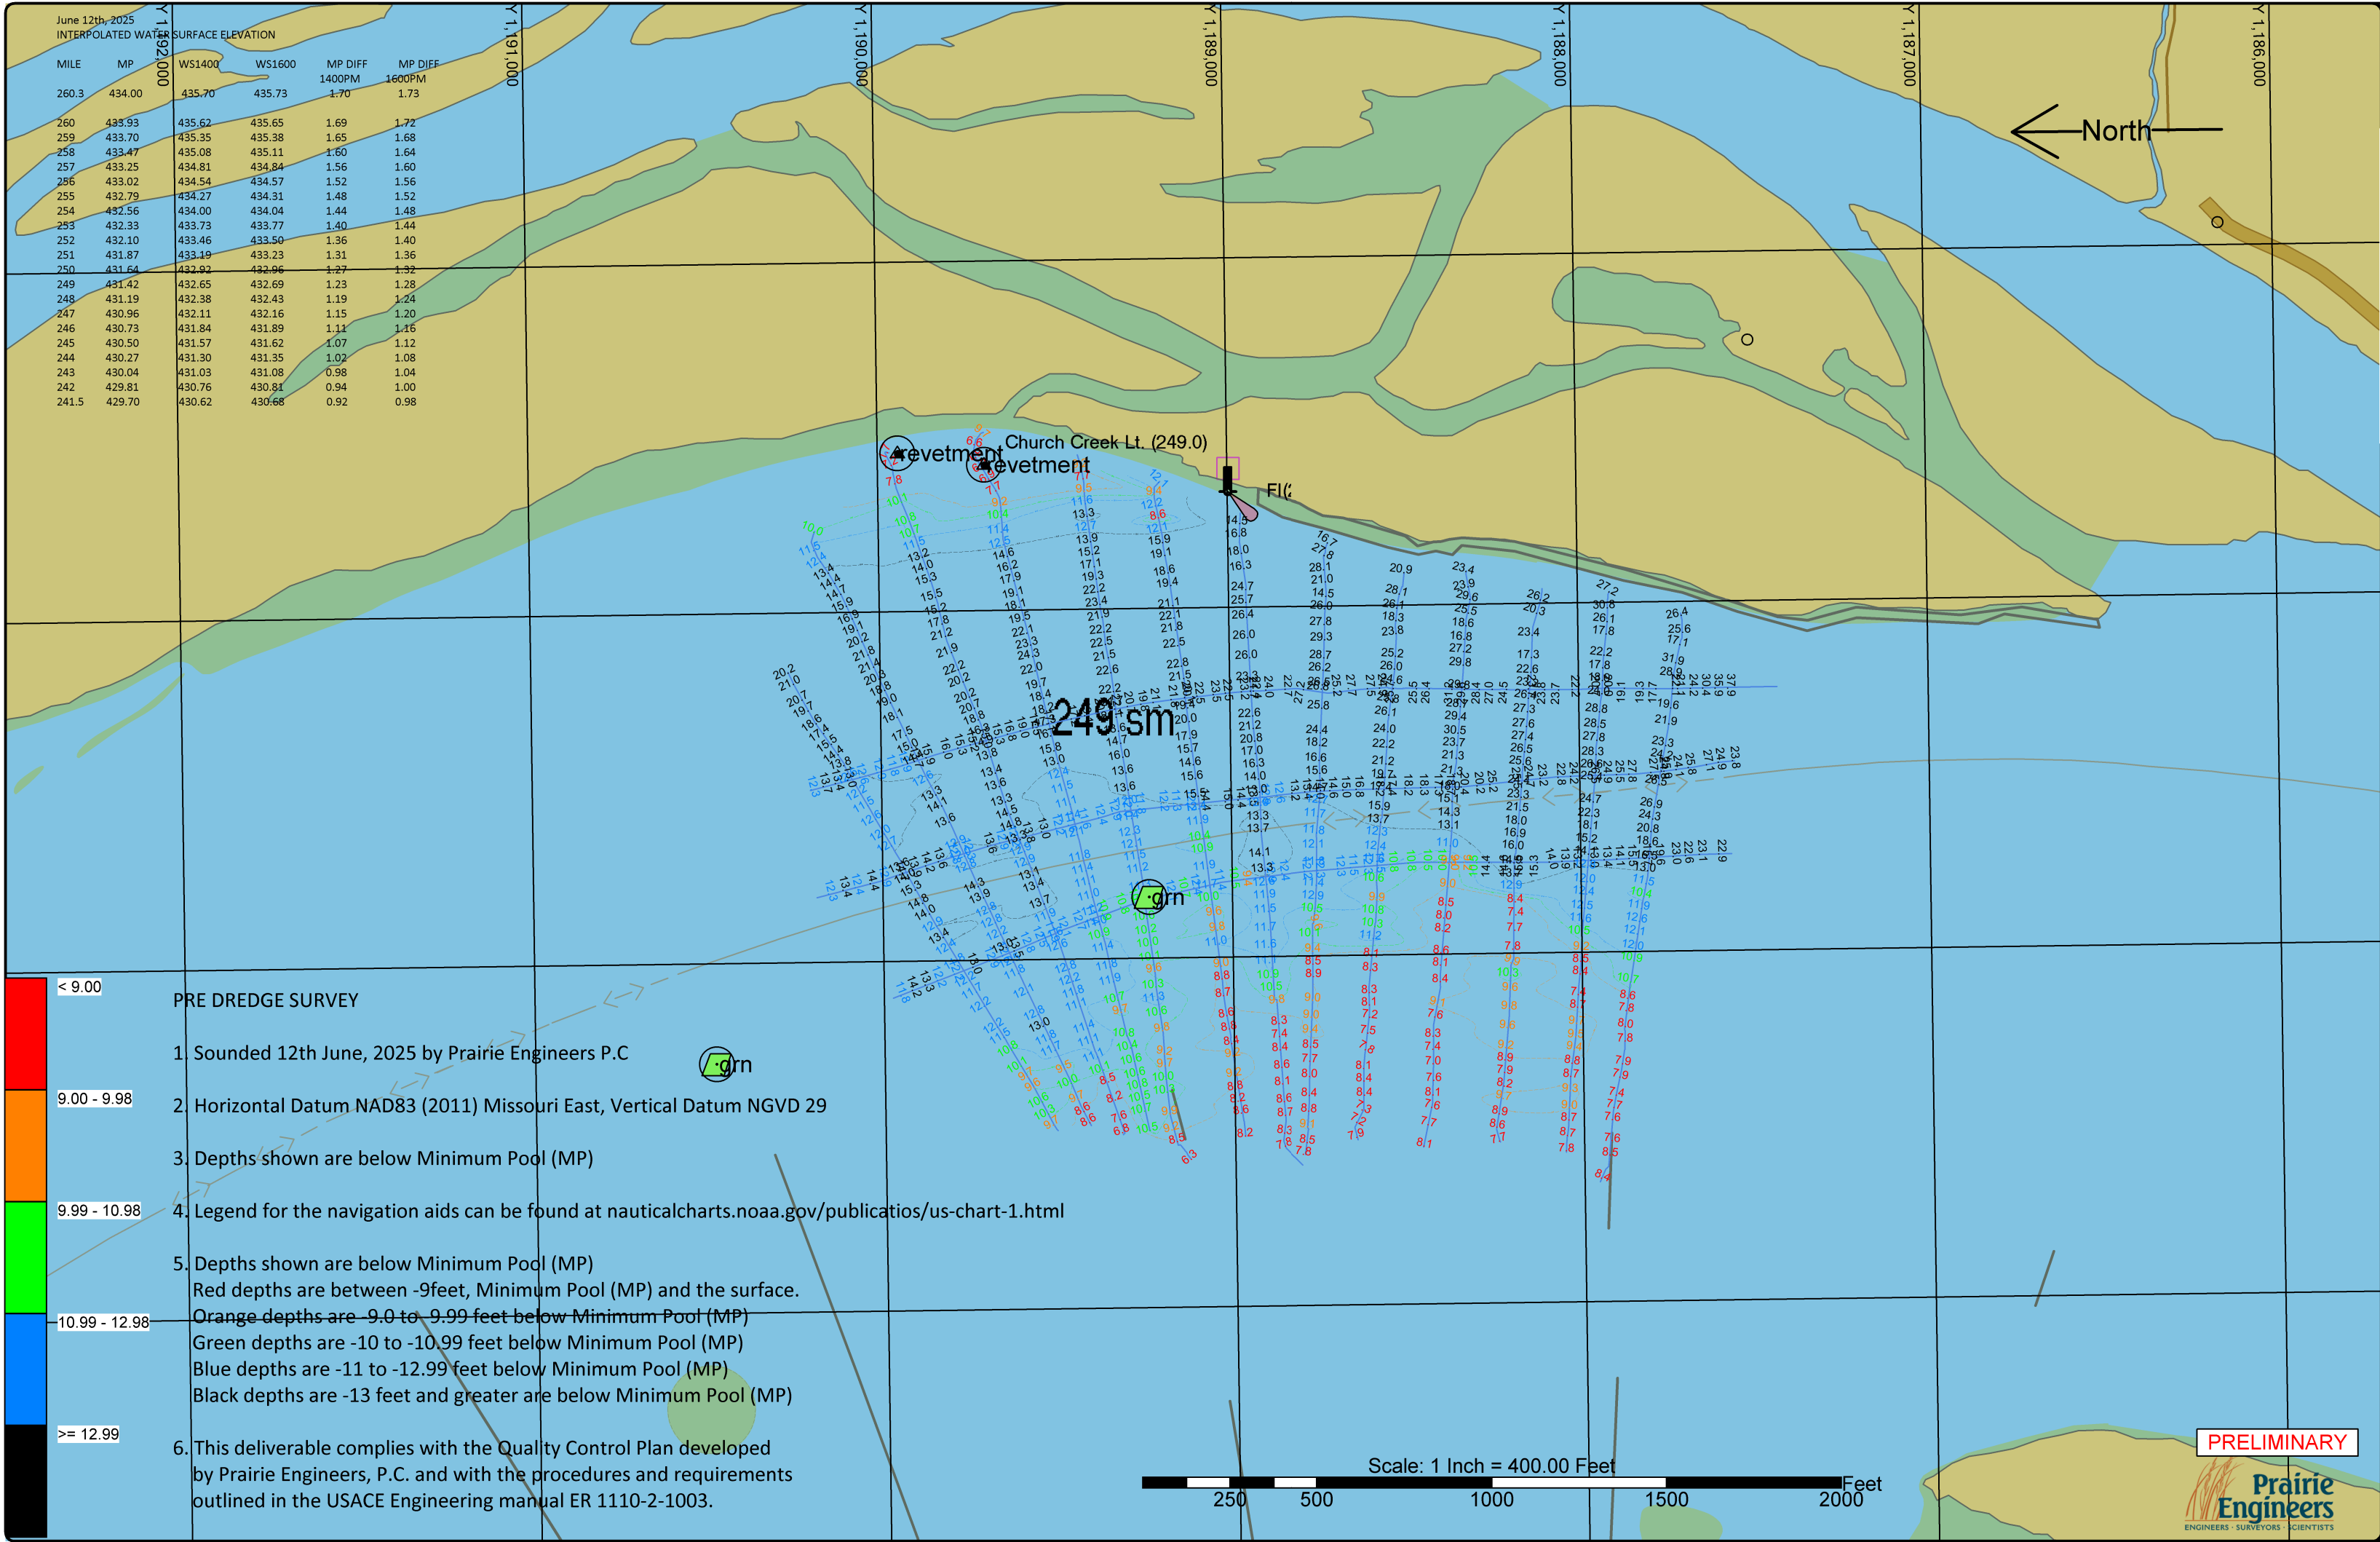



ST. LOUIS

Gage Records 12th June 2025

Mosier gage @ 1400PM = 35.7ft; @ 1600PM = 35.73ft
LD25 U gage @ 1400PM = 23.62ft; @ 1600PM = 23.68ft

DATES OF SURVEY:
June 12th, 2025

FILE NO.:
REQUEST NO.:

SCALE:
ONE INCH = 400 FEET

FIELD BOOKS:

Approved: Abednego Nkom
CIVIL ENGINEERING TECHNICIAN
RELAY PHOTOGRAPHED

Approved: Darren Forgy
CIVIL ENGINEERING TECHNICIAN

Approved: Jarrett Langer
ASST. CHIEF OF SURVEY

Approved: Tristian Harner
CHIEF OF SURVEY

Date: June 16th, 2025

US ARMY CORPS OF ENGINEERS
ST. LOUIS DISTRICT
ST. LOUIS, MISSOURI

SURVEYED BY
PRAIRIE ENGINEERS, P.C.
404 N. MAIN STREET
COLUMBIA, IL 62236

PRE DREDGE SURVEY
OF UPPER MISSISSIPPI RIVER
RIVER MILE 248.7 - 249.1

SHEET 1

SHEET 1 of 1