


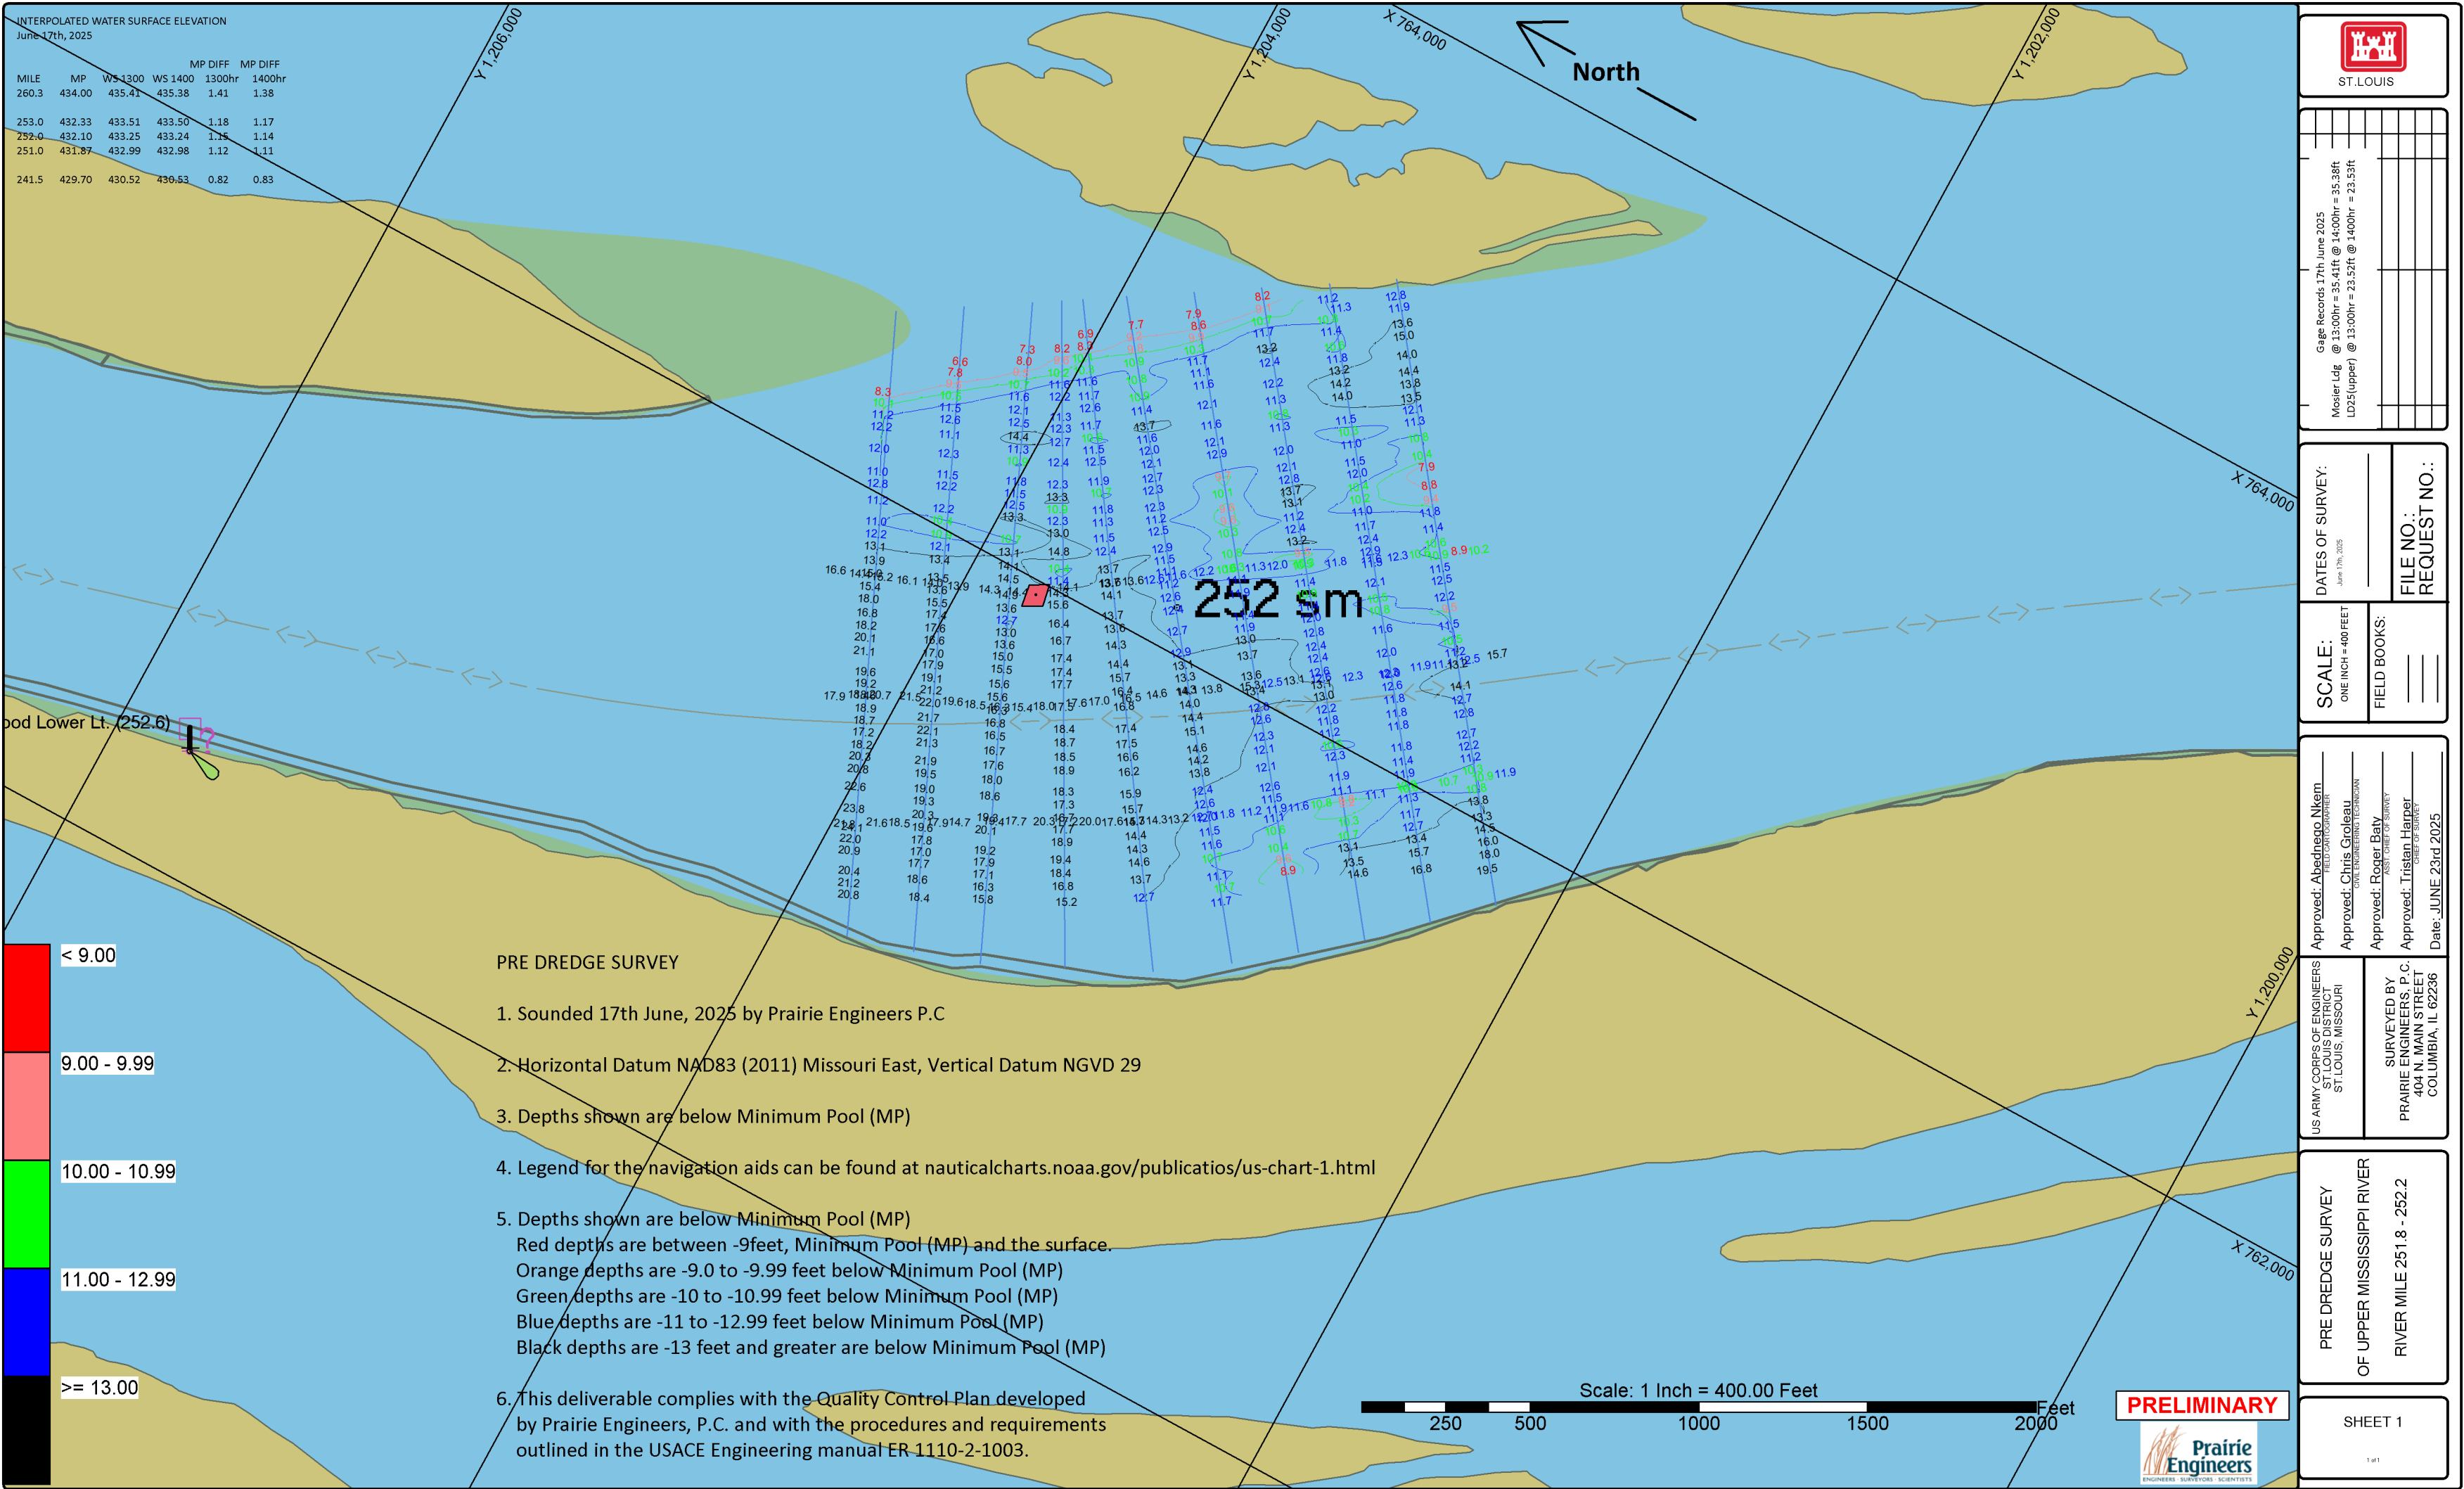

ST. LOUIS

Gage Records 17th June 2025
Mosier Ldg @ 13:00hr = 35.41ft @ 14:00hr = 35.38ft
LD25(upper) @ 13:00hr = 23.52ft @ 1400hr = 23.53ft

DATES OF SURVEY:
June 17th, 2025

FILE NO.:
REQUEST NO.:

SCALE:
ONE INCH = 400 FEET

FIELD BOOKS:

Approved: Aledhago Nkem
DEUTY CHIEF OF SURVEY

Approved: Chris Groleau
CIVIL ENGINEERING TECHNICIAN

Approved: Roger Baly
ASST. CHIEF OF SURVEY

Approved: Tristan Harper
CHIEF OF SURVEY

Date: JUNE 23rd 2025

US ARMY CORPS OF ENGINEERS
ST. LOUIS DISTRICT
ST. LOUIS, MISSOURI

SURVEYED BY
PRAIRIE ENGINEERS, P.C.
404 N. MAIN STREET
COLUMBIA, IL 62236

PRE DREDGE SURVEY
OF UPPER MISSISSIPPI RIVER
RIVER MILE 251.8 - 252.2

SHEET 1

1 of 1