


[illegible]

SCALE: ONE INCH = 400 FEET	DATES OF SURVEY: 22 July, 2024
FIELD BOOKS: _____ _____ _____	FILE NO.: REQUEST NO.:

U.S. ARMY CORPS OF ENGINEERS ST. LOUIS DISTRICT ST. LOUIS, MISSOURI	SURVEYED BY PRAIRIE ENGINEERS, P.C. 404 N. MAIN STREET COLUMBIA, IL 62236	Approved: <u>Tristan Harper</u> PROJECT MANAGER Approved: _____ CIVIL ENGINEERING TECHNICIAN Approved: _____ ASSIST. CHIEF OF SURVEY Approved: <u>Darren Foray</u> CHIEF OF SURVEY Date: <u>23 July, 2024</u>
---	--	---

MIDDLE MISSISSIPPI RIVER
PRE DREDGE SURVEY
RIVER MILES 253.8 - 251.5

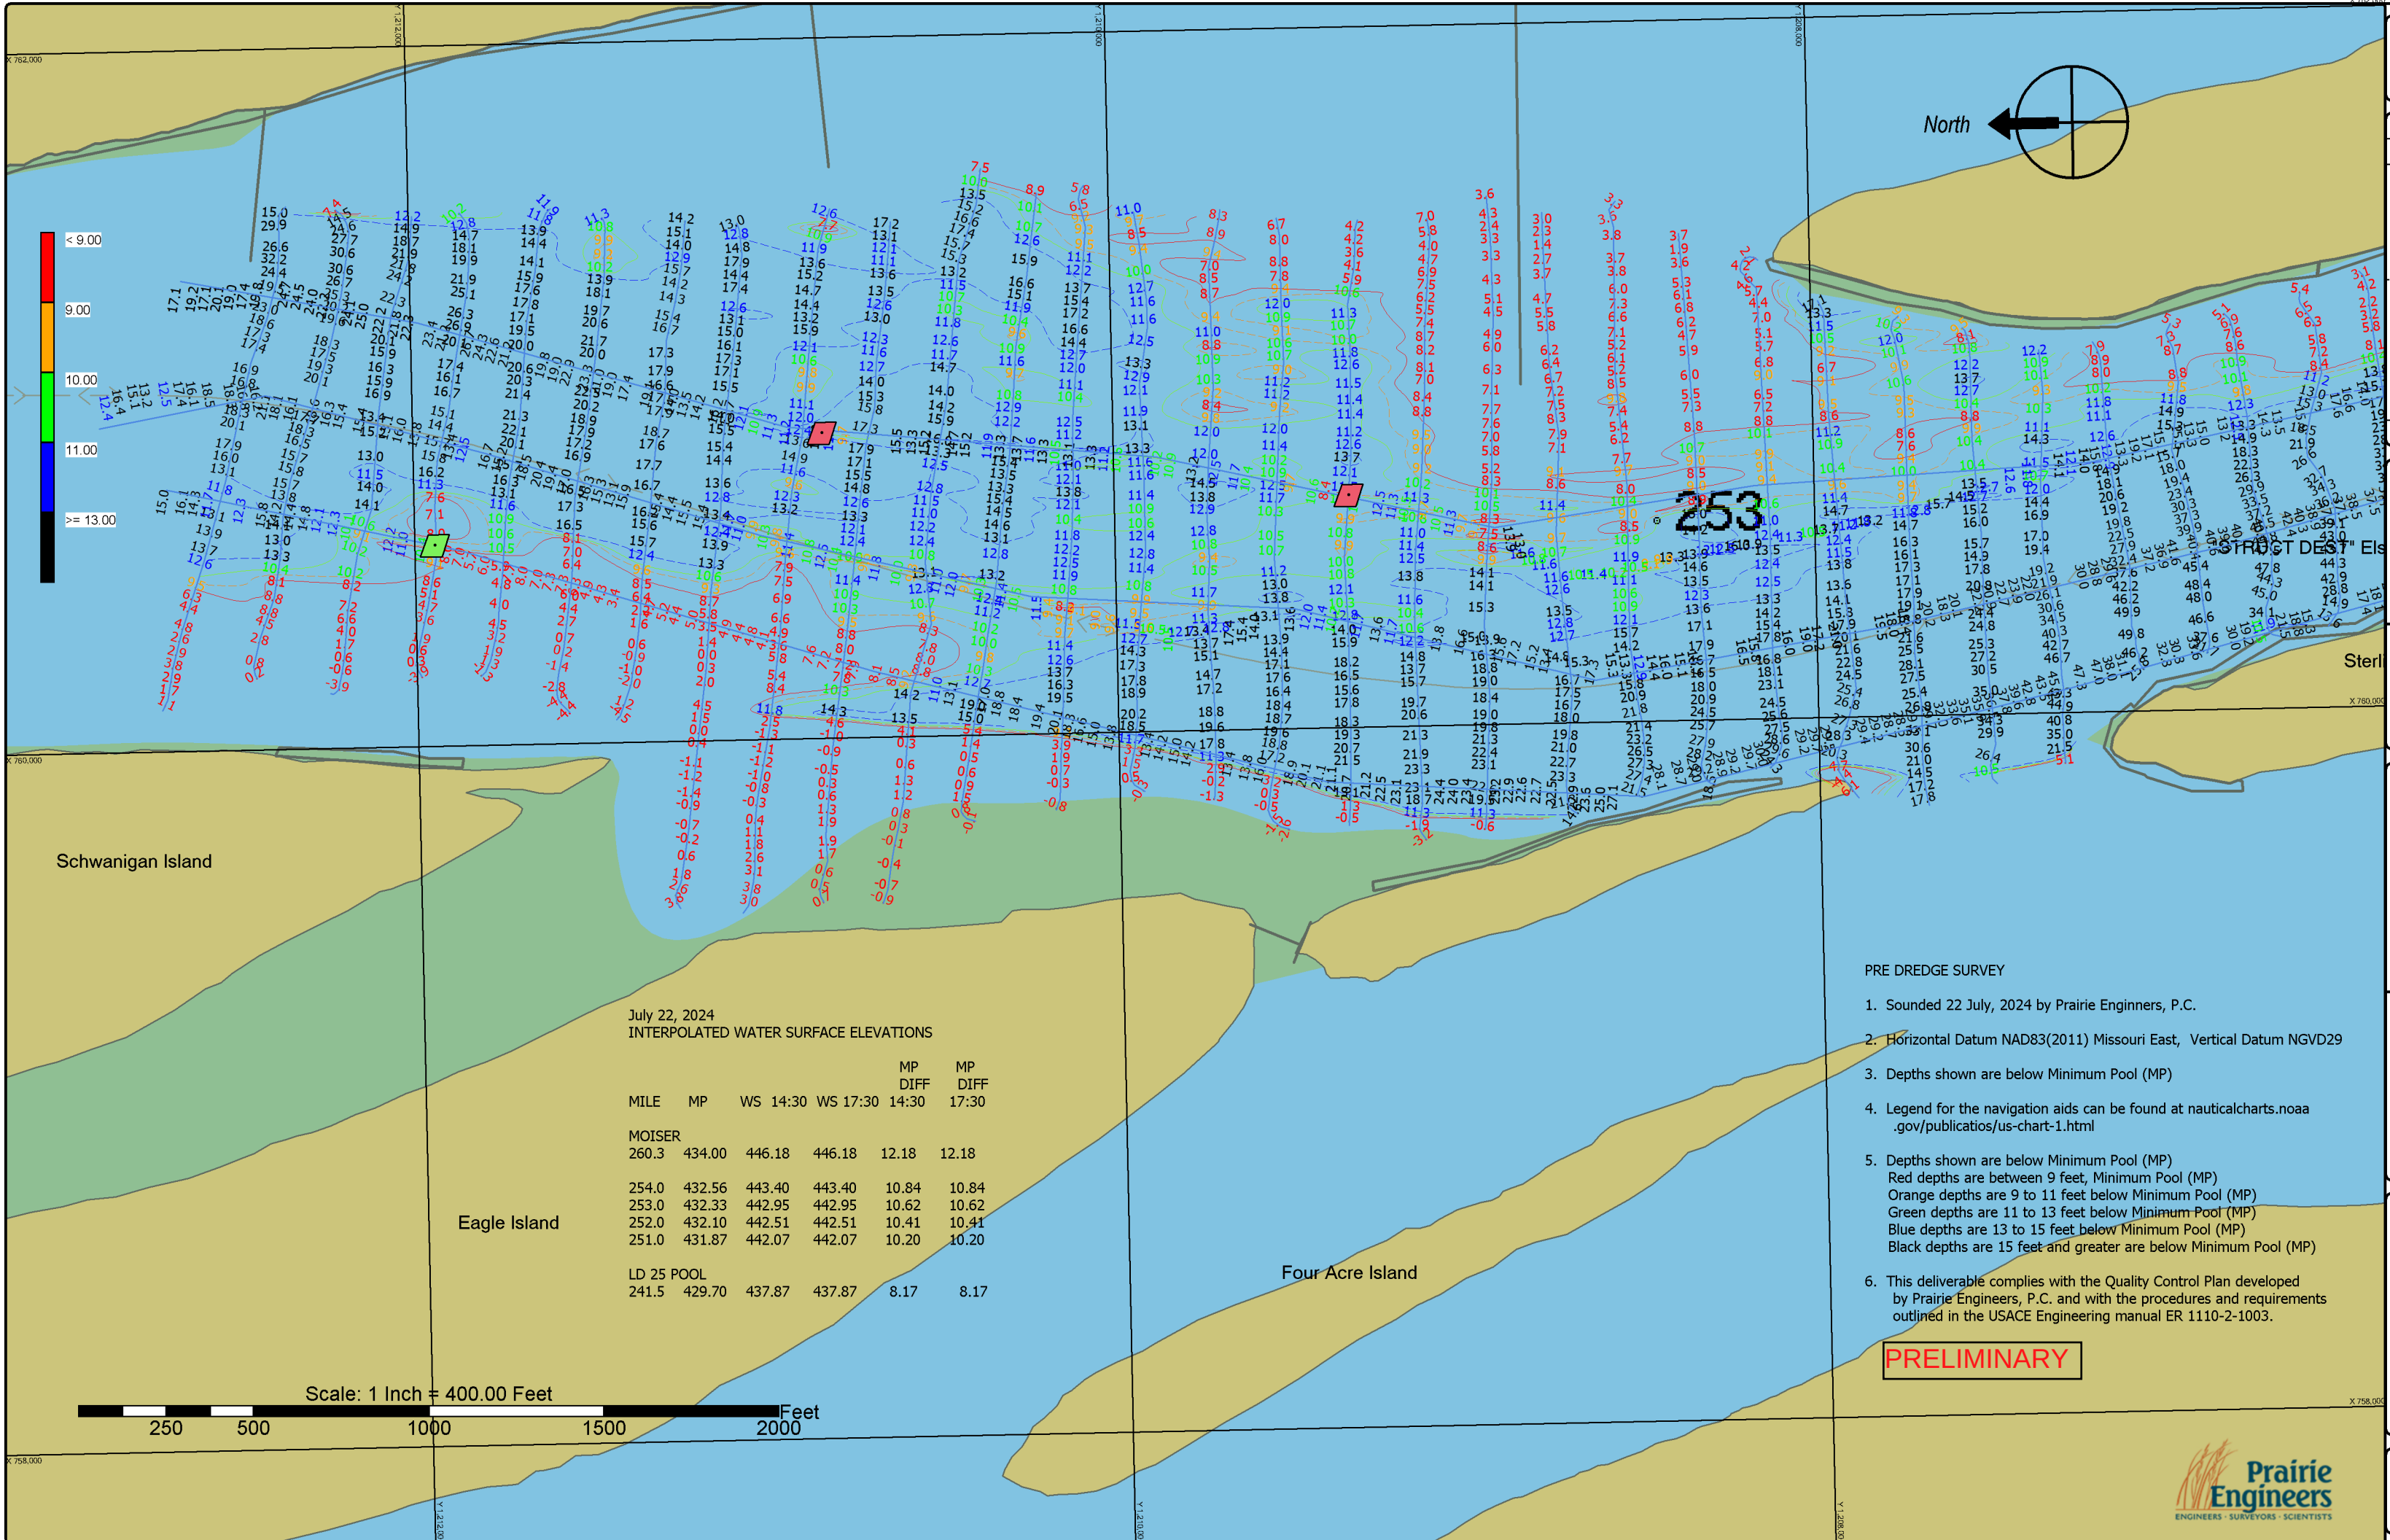