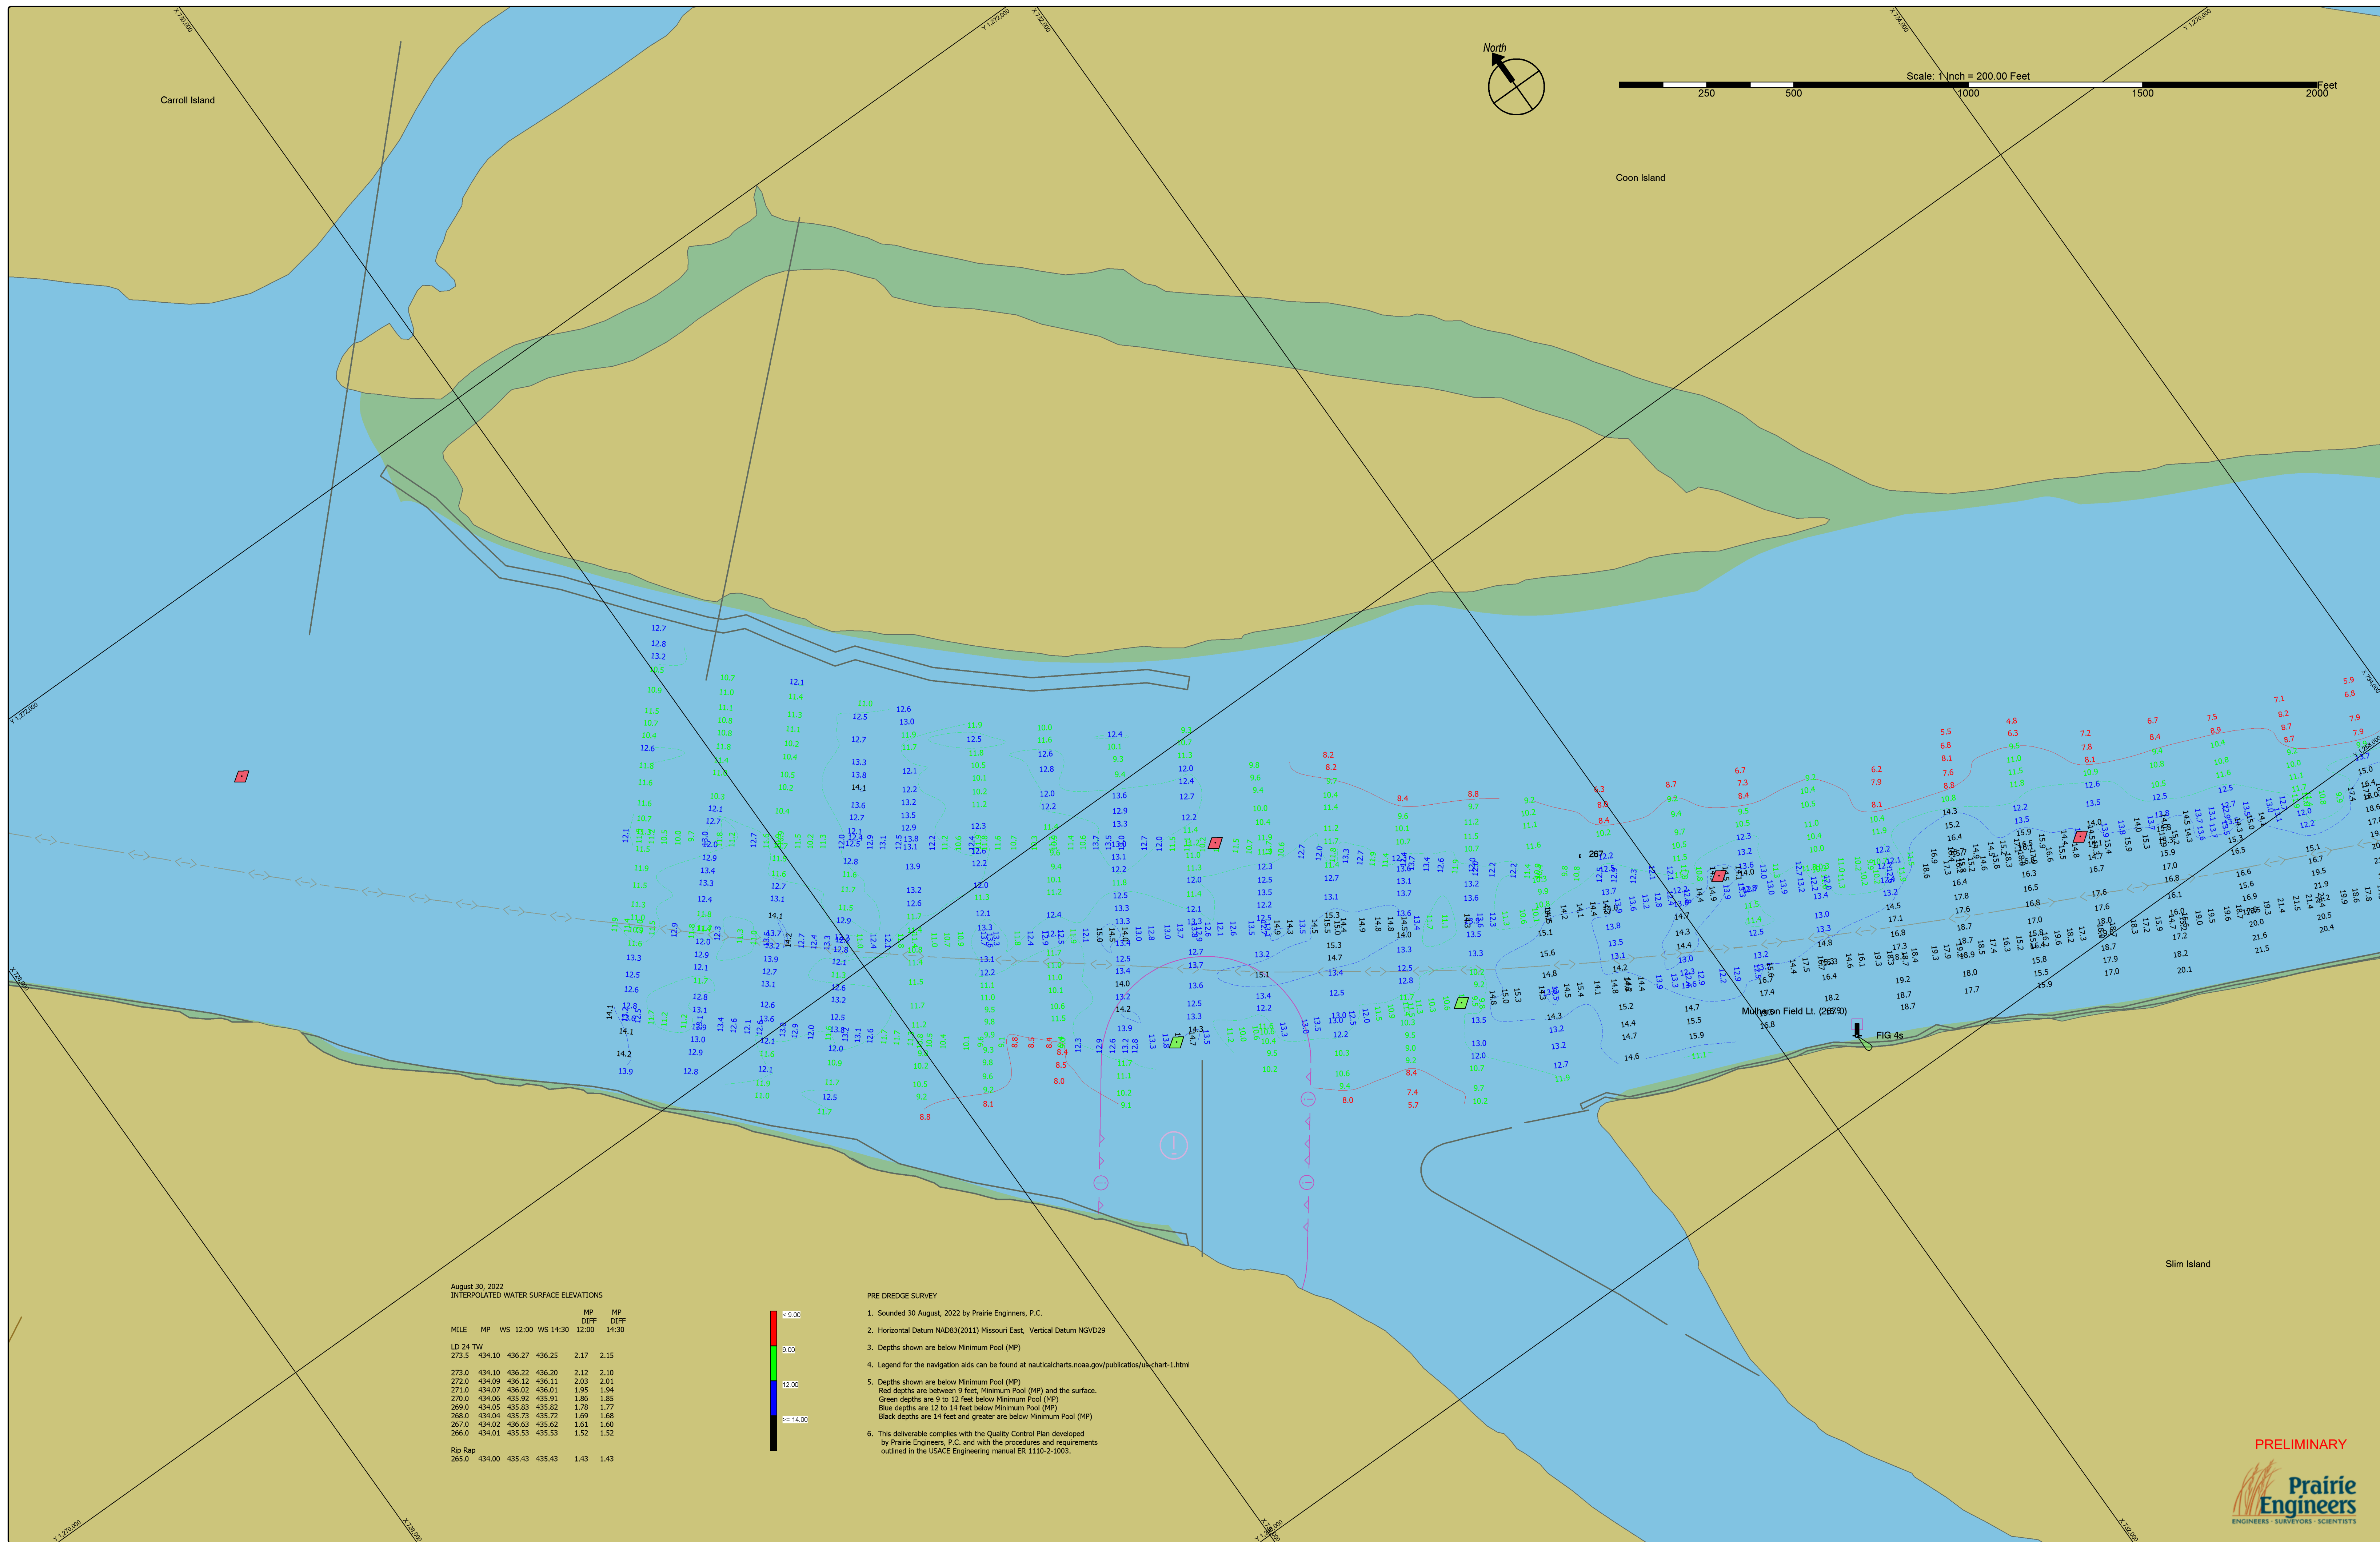


ST. LOUIS DIST

[illegible]

DATES OF SURVEY:

30 AUGUST, 2022

FILE NO.:

FILE NO.:

SCALE:

ONE INCH - 2001 FEB 1

FIELD BOOKS:

Approved: Abednego Nkem

Approved: Jarrett Langer

Approved: Jarrett | Engineer

Approved: Jarell Lailige
ASST. CHIEF OF SURVEY

Approved: Darren Forgy
CHIEF OF SURVEY

Date: 30 AUGUST 2022

U.S. ARMY CORPS OF ENGINEERS
ST. LOUIS DISTRICT
ST. LOUIS, MISSOURI

--	--

SURVEYED BY

PRAIRIE ENGINEERS, P.C.
404 N. MAIN STREET

COLUMBIA, IL. 62236

MIDDLE MISSISSIPPI RIVER

PRE DREDGE SURVEY

RIVER MILES 2671 - 2657

