


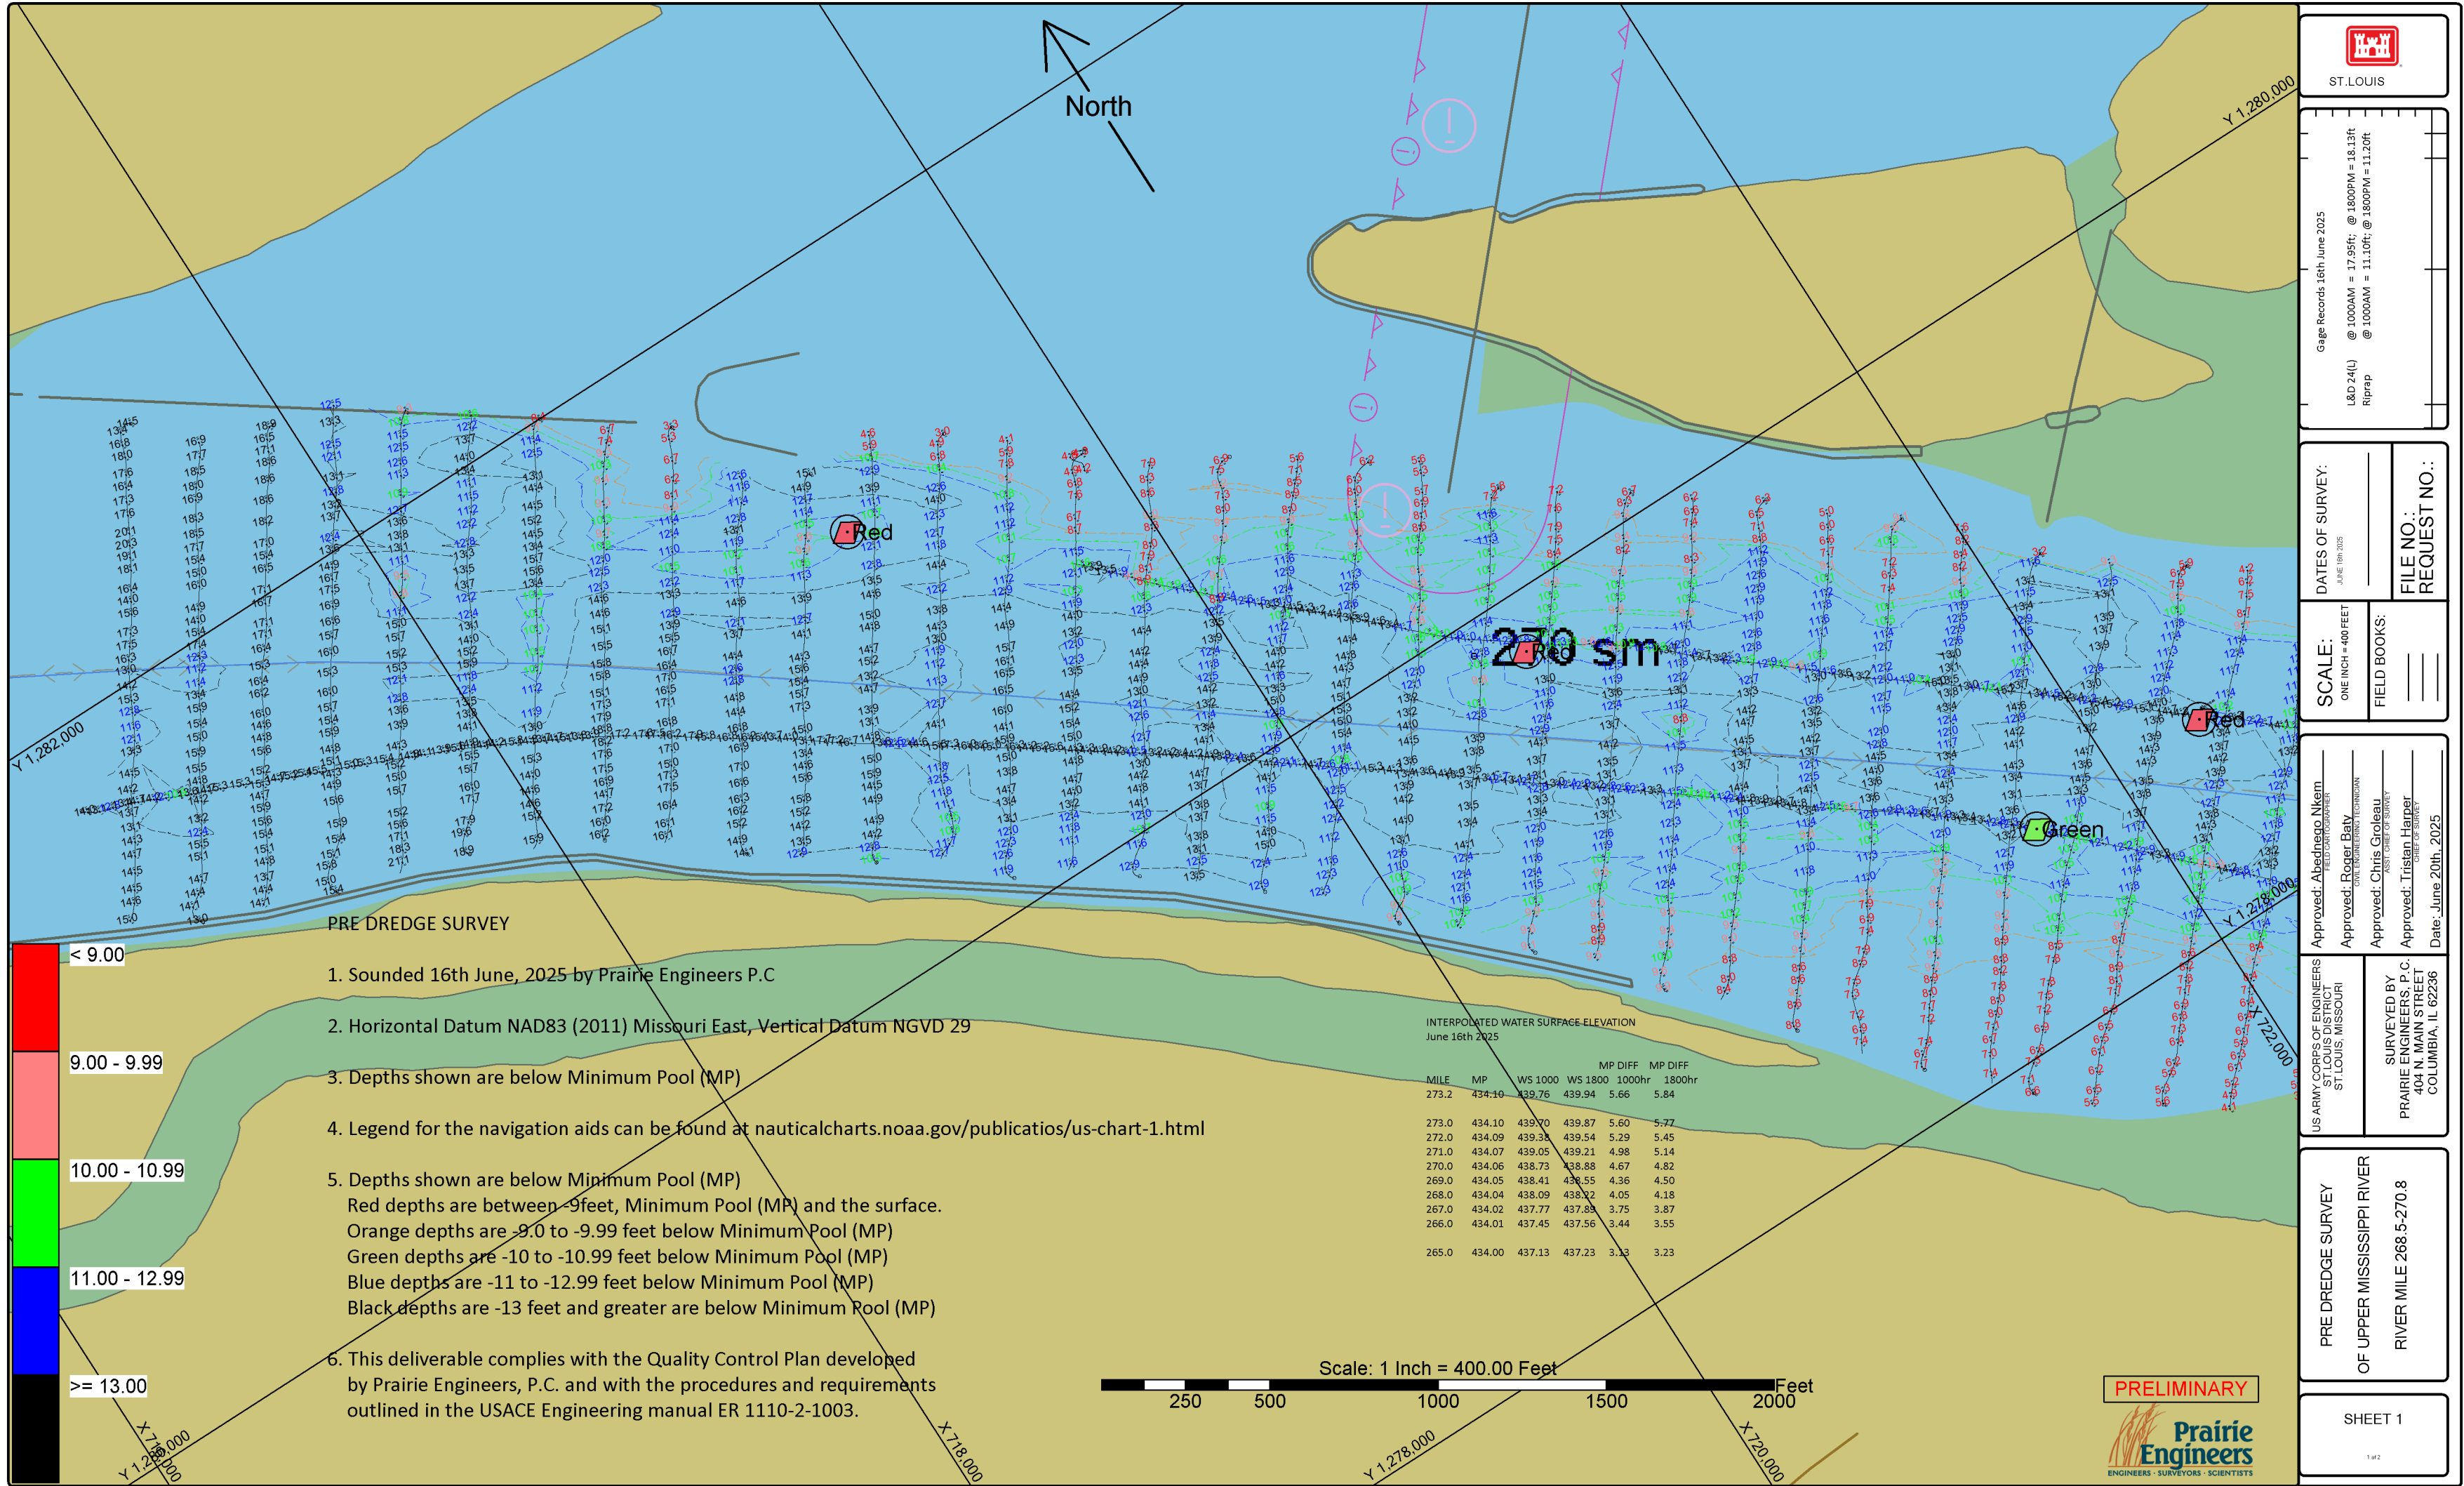



ST. LOUIS

Gage Records 16th June 2025

L&D 24(L)
@ 1000AM = 17.95ft; @ 1800PM = 18.13ft
Riprap @ 1000AM = 11.10ft; @ 1800PM = 11.20ft

DATES OF SURVEY:
JUNE 16th 2025

FILE NO.:
REQUEST NO.:

SCALE:
ONE INCH = 400 FEET

FIELD BOOKS:

Approved: Aledhoro Nkem
ST. LOUIS DISTRICT
SUPERVISOR

Approved: Roger Batty
CIVIL ENGINEERING TECHNICIAN

Approved: Chris Groleau
ASST. CHIEF OF SURVEY

Approved: Tristian Harper
CHIEF OF SURVEY

Date: June 20th, 2025


US ARMY CORPS OF ENGINEERS
ST. LOUIS DISTRICT
ST. LOUIS, MISSOURI

SURVEYED BY
PRAIRIE ENGINEERS, P.C.
404 N. MAIN STREET
COLUMBIA, IL 62236

PRE DREDGE SURVEY
OF UPPER MISSISSIPPI RIVER
RIVER MILE 268.5-270.8

SHEET 1

1 of 2

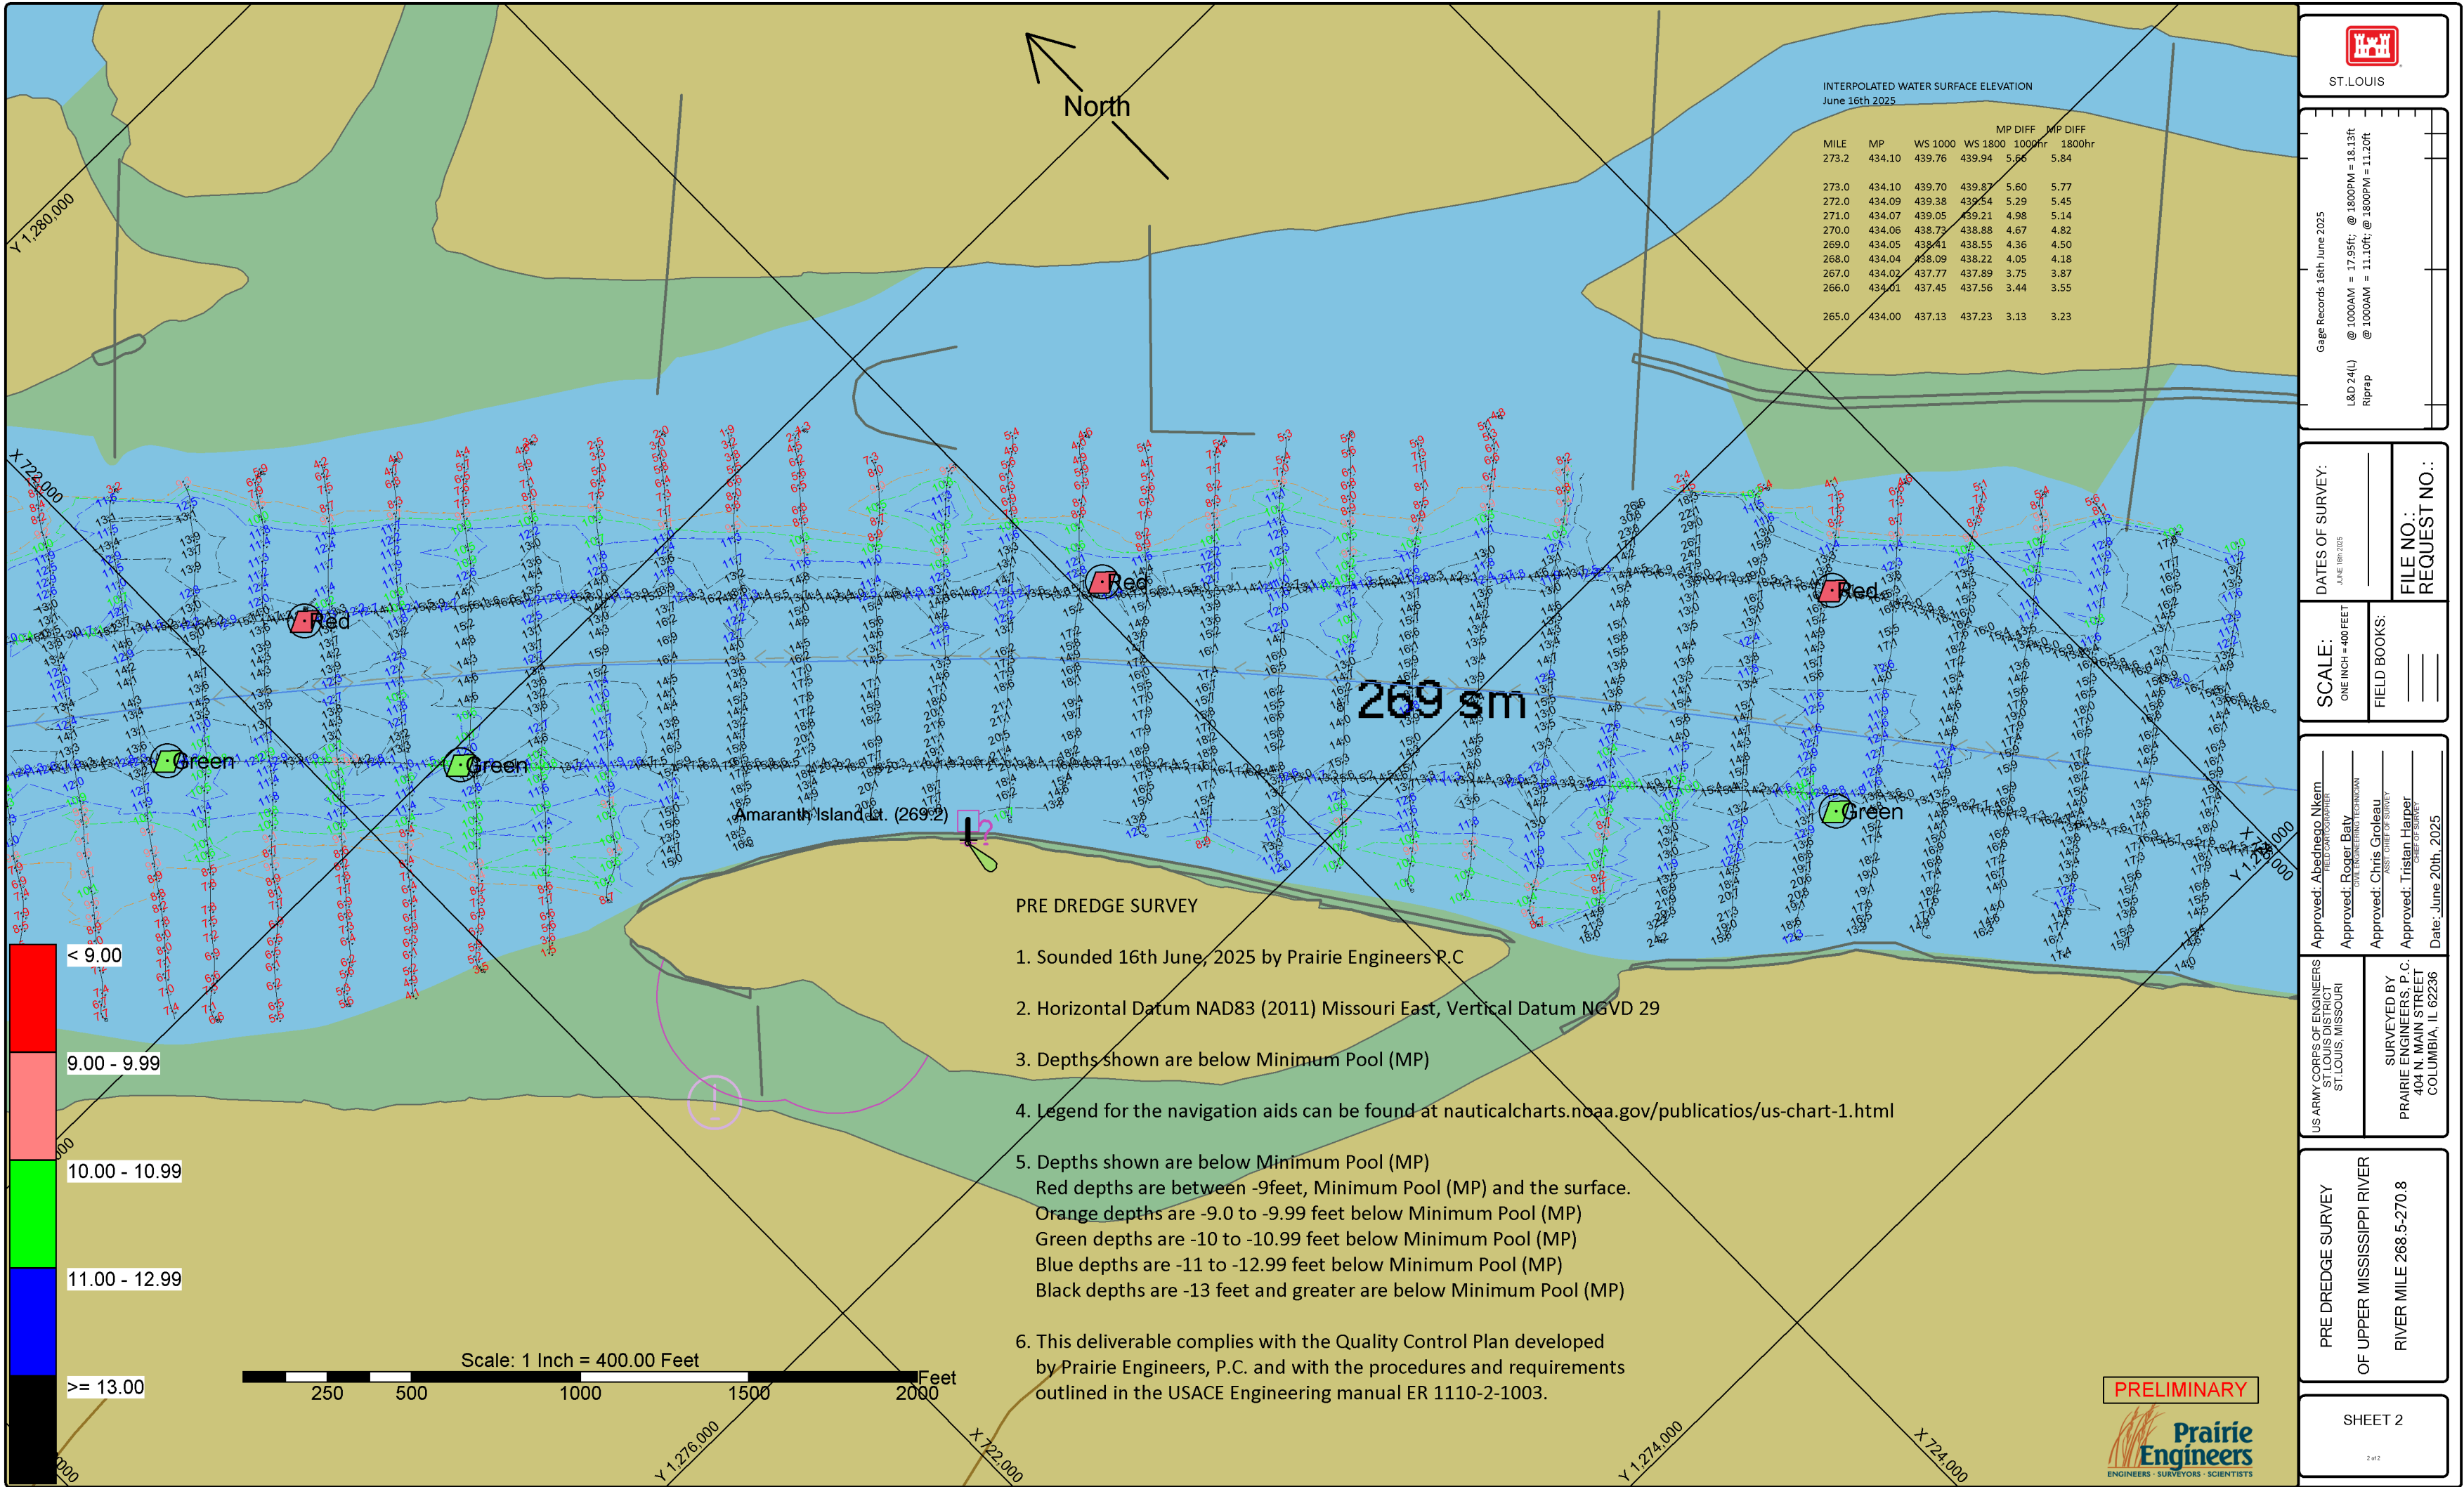


ST. LOUIS

Gage Records 16th June 2025
L&D 24(L)
Riprap

@ 1000AM = 17.95ft; @ 1800PM = 18.13ft
@ 1000AM = 11.10ft; @ 1800PM = 11.20ft

DATES OF SURVEY:
JUNE 16th 2025

FILE NO.:
REQUEST NO.:

SCALE:
ONE INCH = 400 FEET

FIELD BOOKS:

Approved: Aledhoro Nkem
SURVEYOR

Approved: Roger Baty
CIVIL ENGINEERING TECHNICIAN

Approved: Chris Groleau
ASST. CHIEF OF SURVEY

Approved: Tristan Harper
CHIEF OF SURVEY

Date: June 20th, 2025

US ARMY CORPS OF ENGINEERS
ST. LOUIS DISTRICT
ST. LOUIS, MISSOURI

SURVEYED BY
PRAIRIE ENGINEERS, P.C.
404 N. MAIN STREET
COLUMBIA, IL 62236

PRE DREDGE SURVEY
OF UPPER MISSISSIPPI RIVER
RIVER MILE 268.5-270.8

SHEET 2
2 of 2