




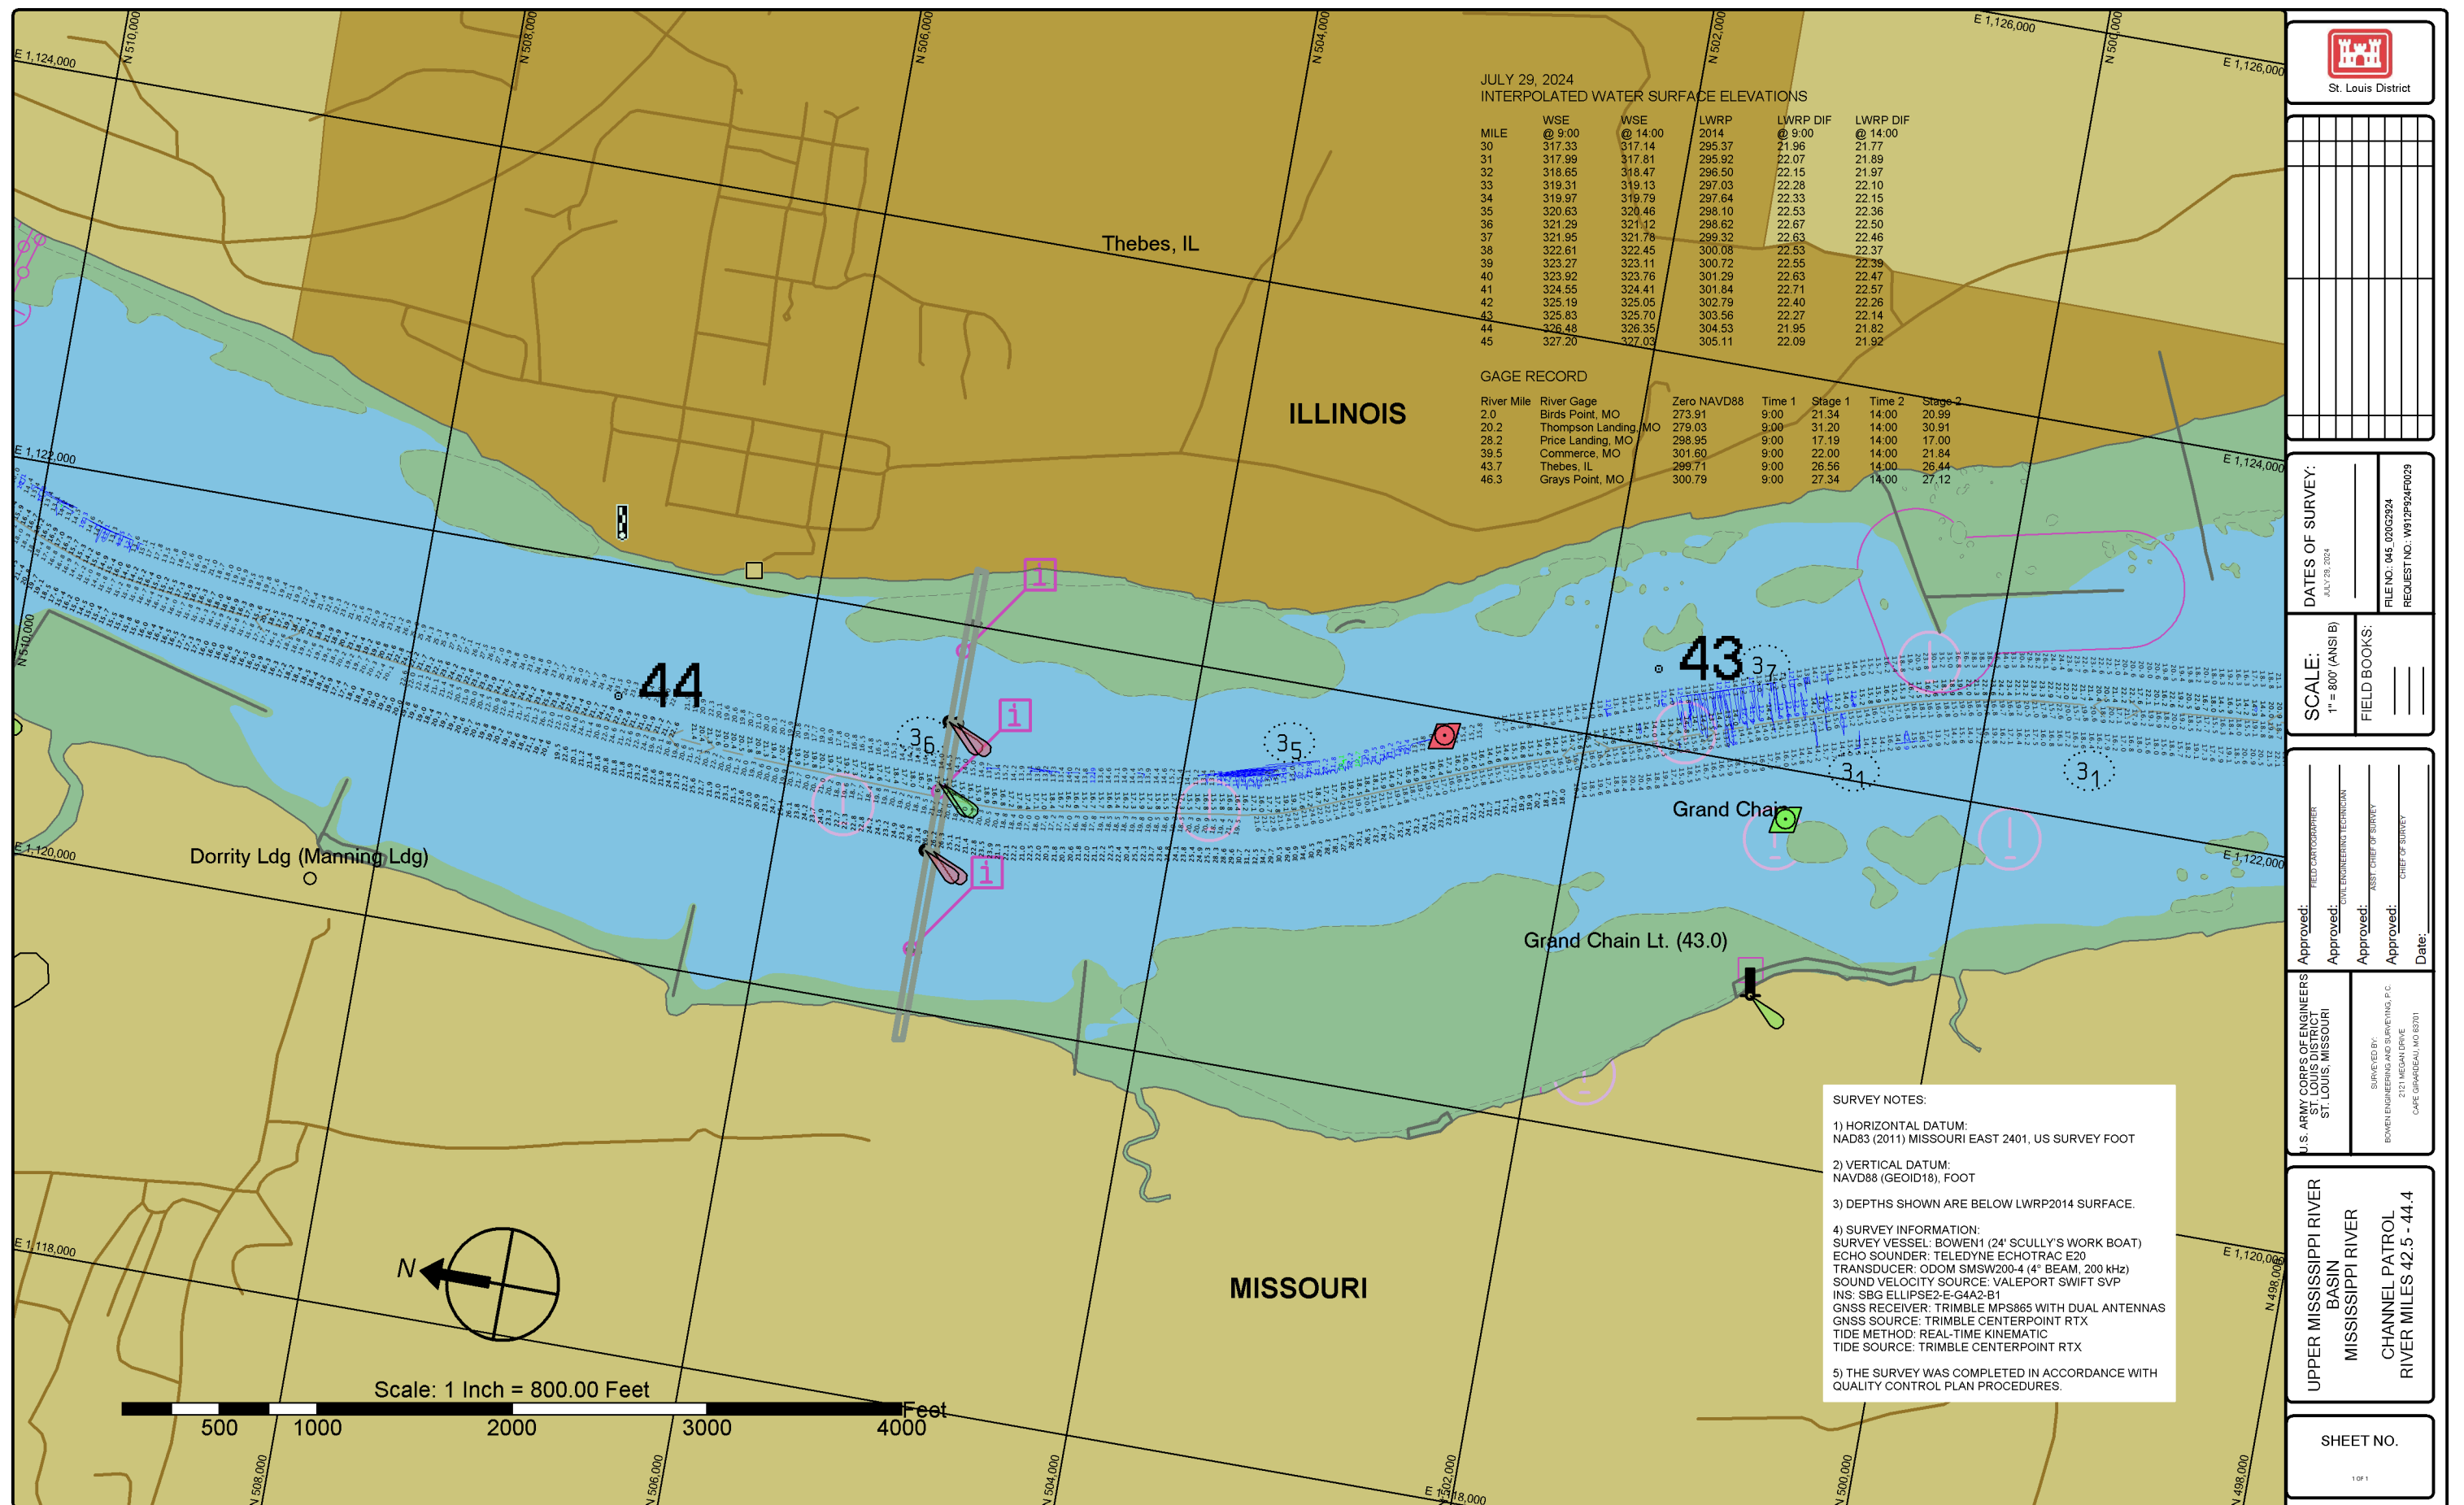

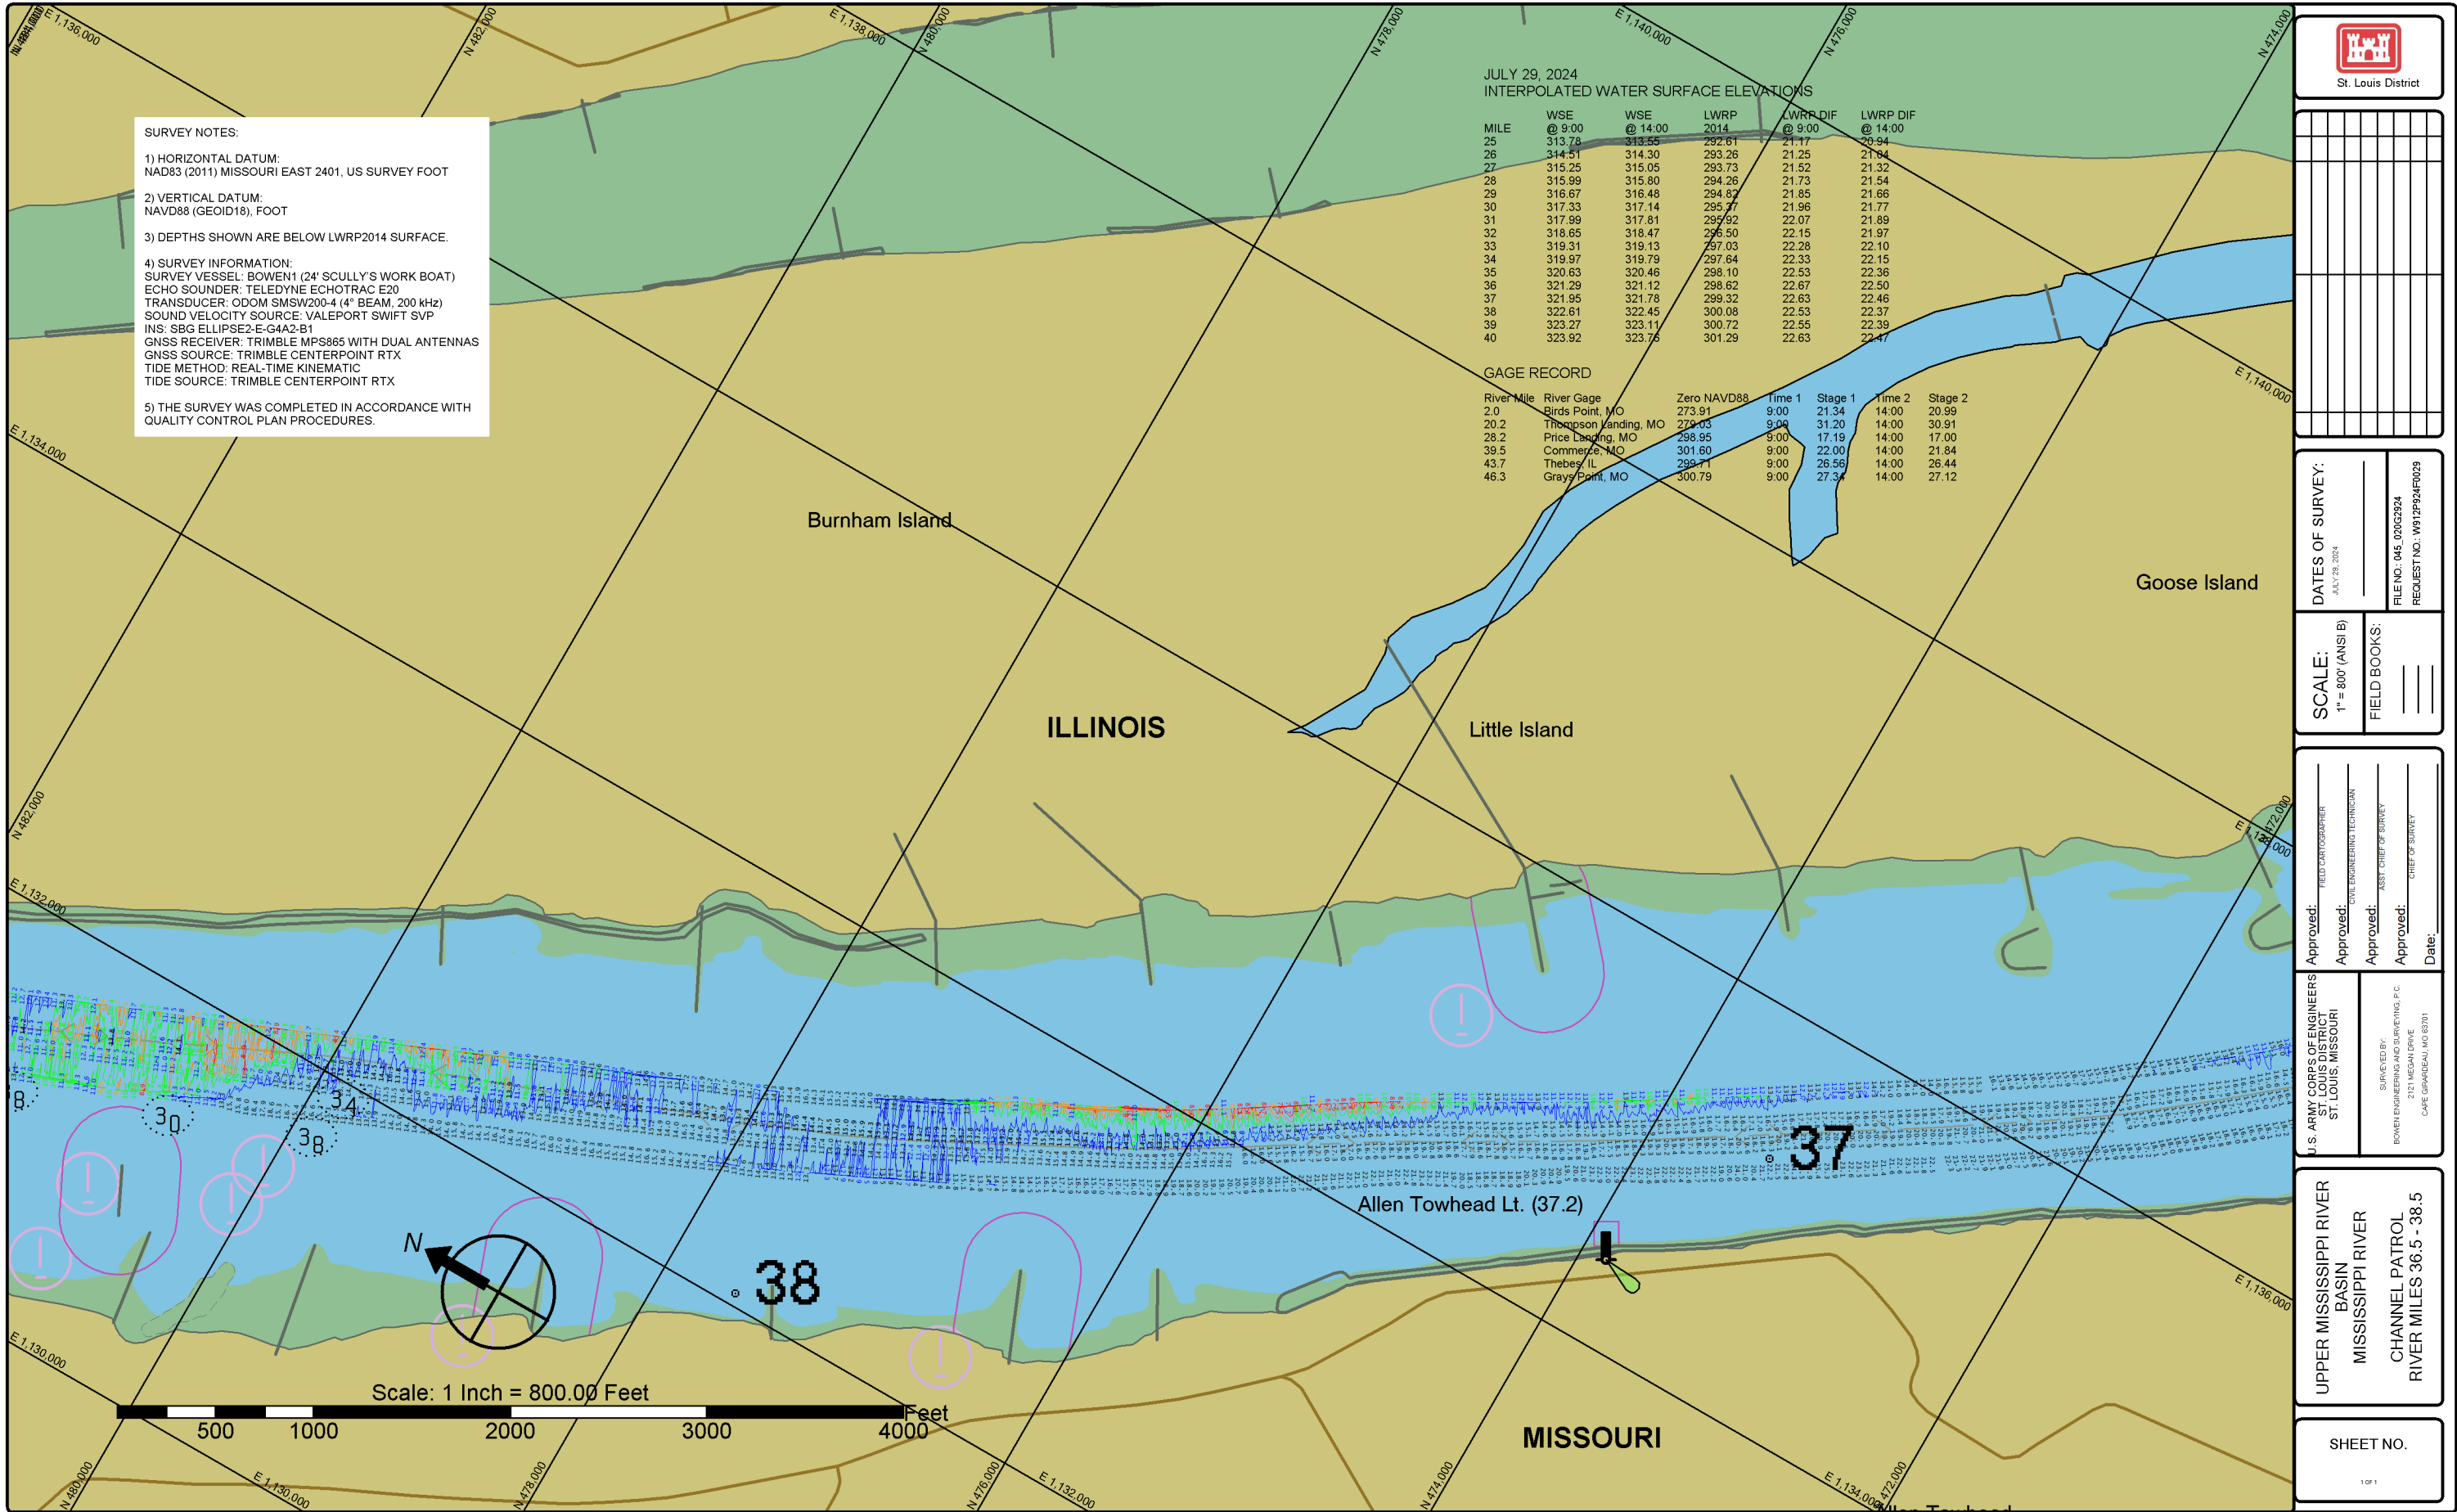

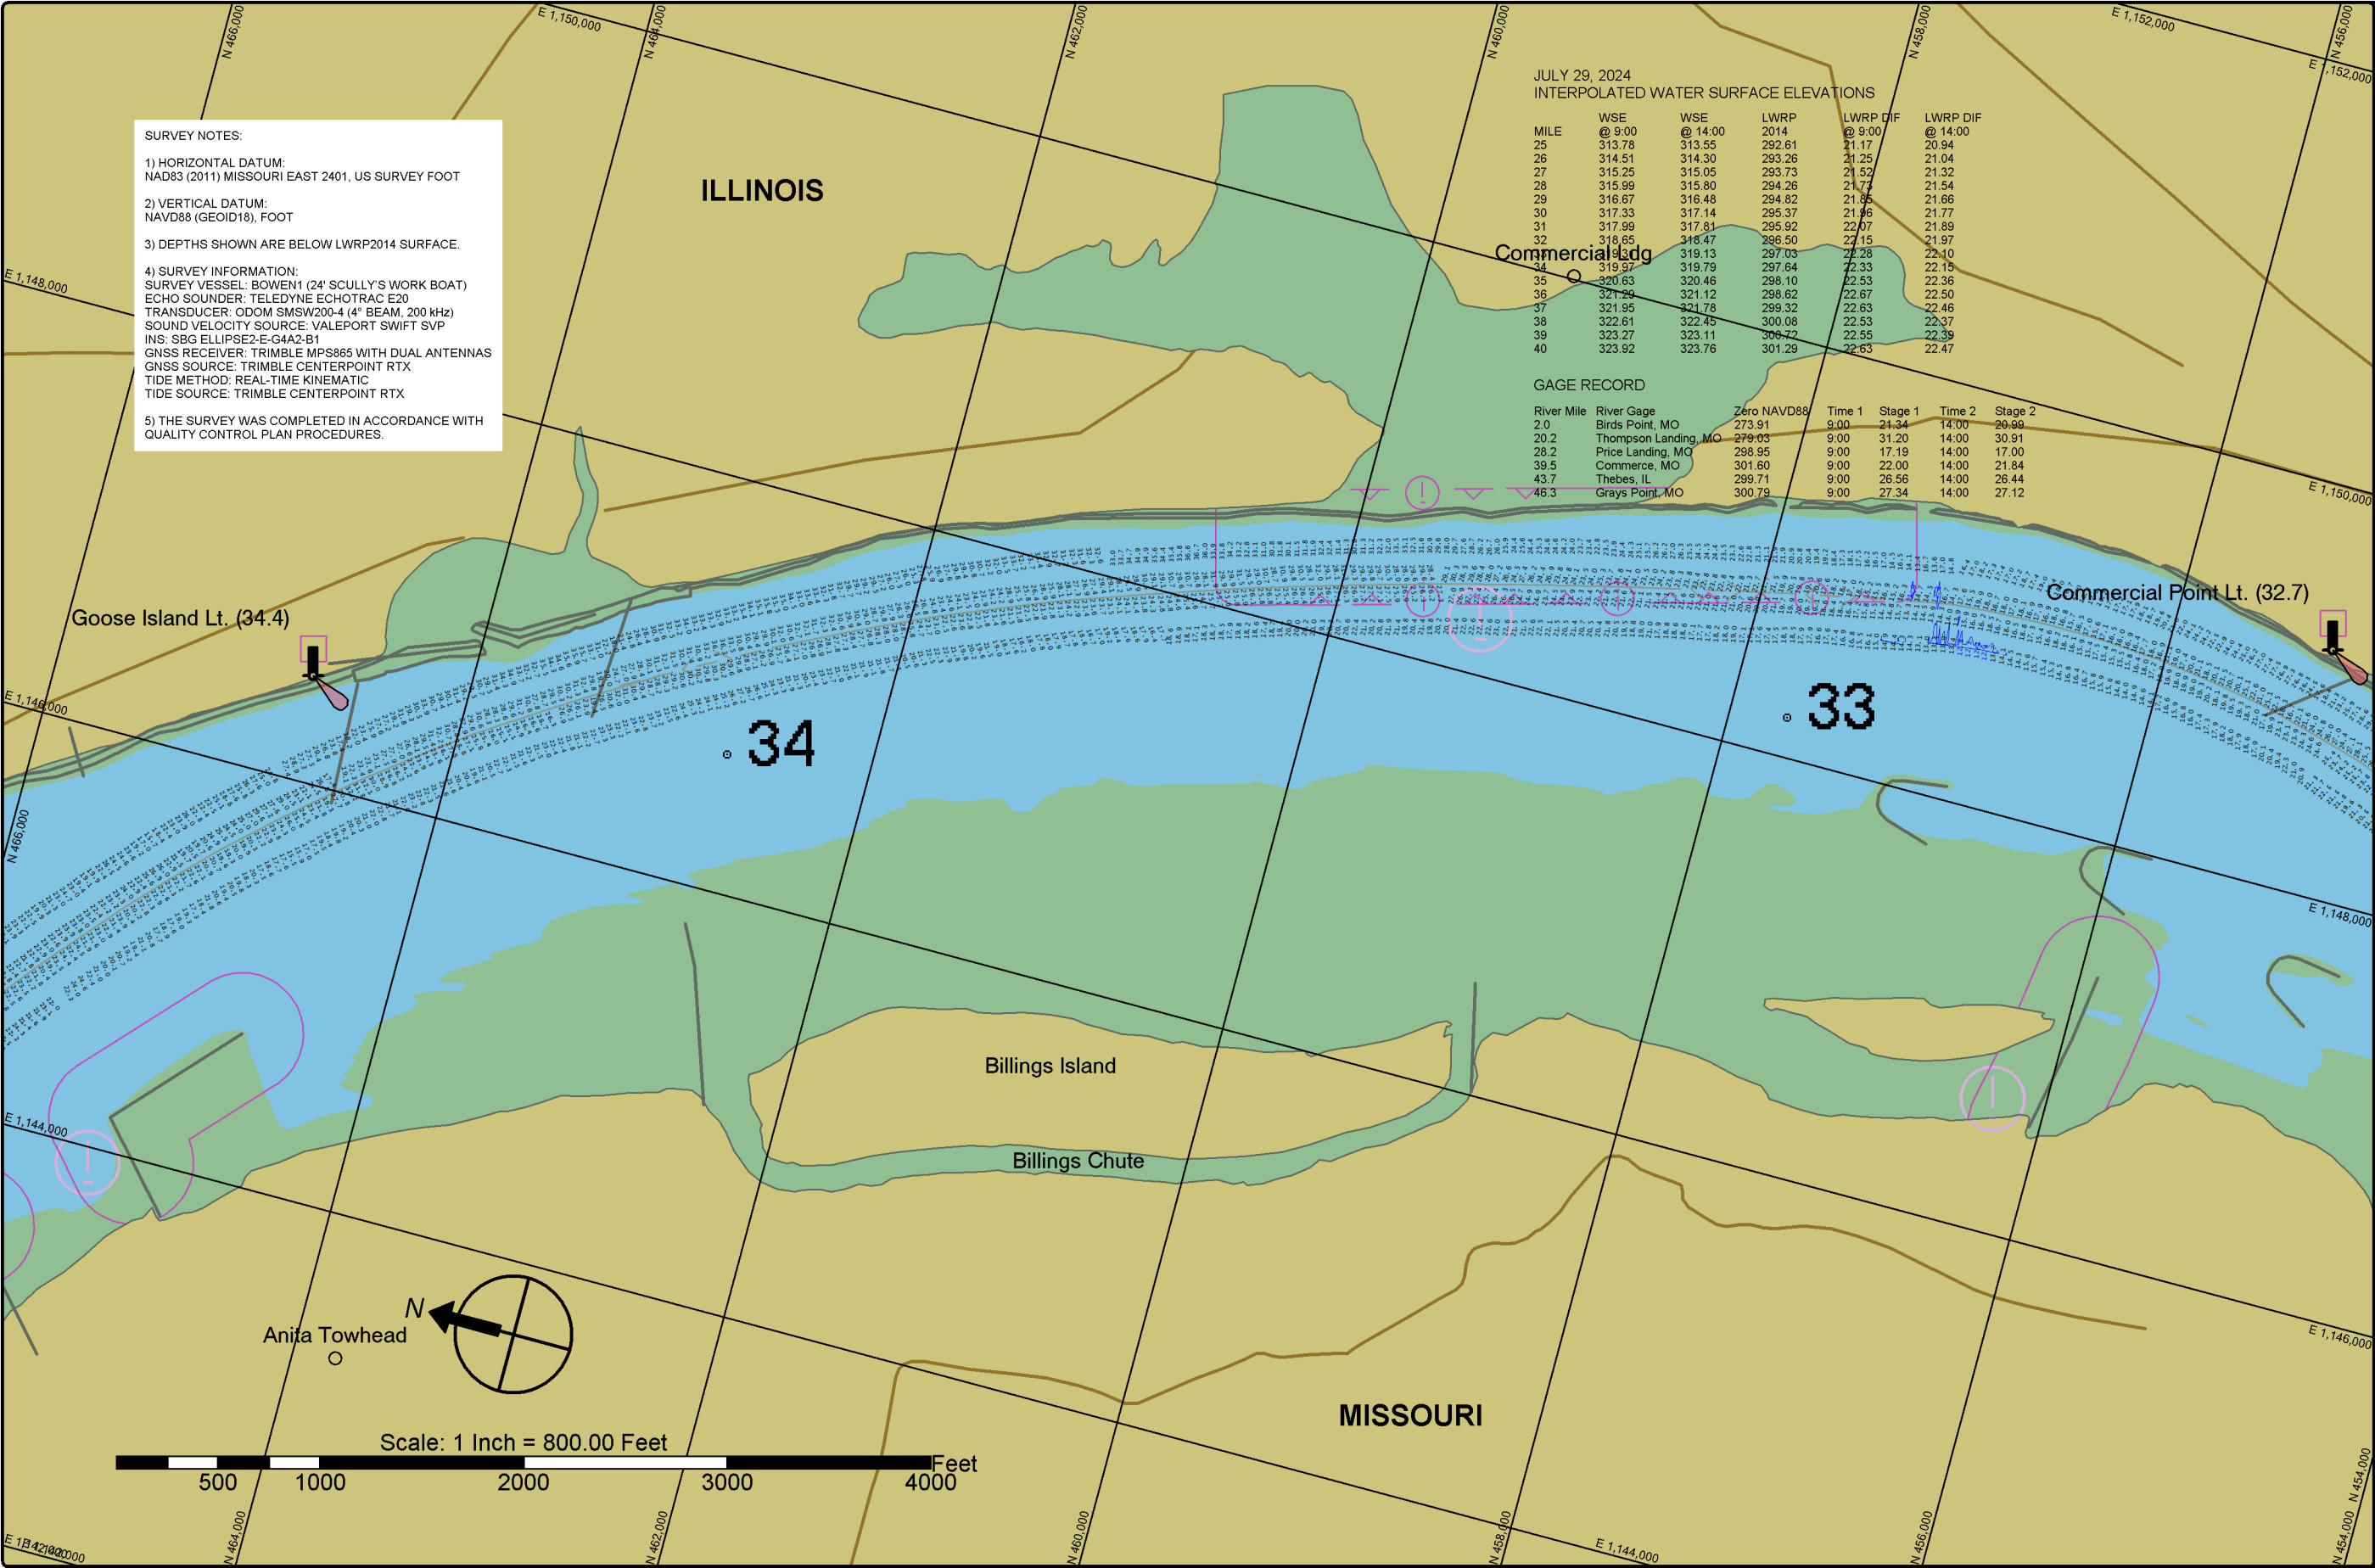

St. Louis District

DATES OF SURVEY:

JULY 29, 2024

FILE NO.: 045_020G3924

REQUEST NO.: W912P924F0029

SCALE:

1" = 800' (ANSI B)

FIELD BOOKS:

Approved: _____

FIELD CARTOGRAPHER

Approved: _____

CIVIL ENGINEERING TECHNICIAN

Approved: _____

ASST. CHIEF OF SURVEY

Approved: _____

CHIEF OF SURVEY

Date: _____

U.S. ARMY CORPS OF ENGINEERS

ST. LOUIS DISTRICT

ST. LOUIS, MISSOURI

SURVEYED BY:

BOWEN ENGINEERING AND SURVEYING, P.C.

2121 MEGAN DRIVE

CAPE GIRARDEAU, MO 63301

UPPER MISSISSIPPI RIVER

BASIN

MISSISSIPPI RIVER

CHANNEL PATROL

RIVER MILES 32.5 - 34.5

SHEET NO.

1 OF 1

