


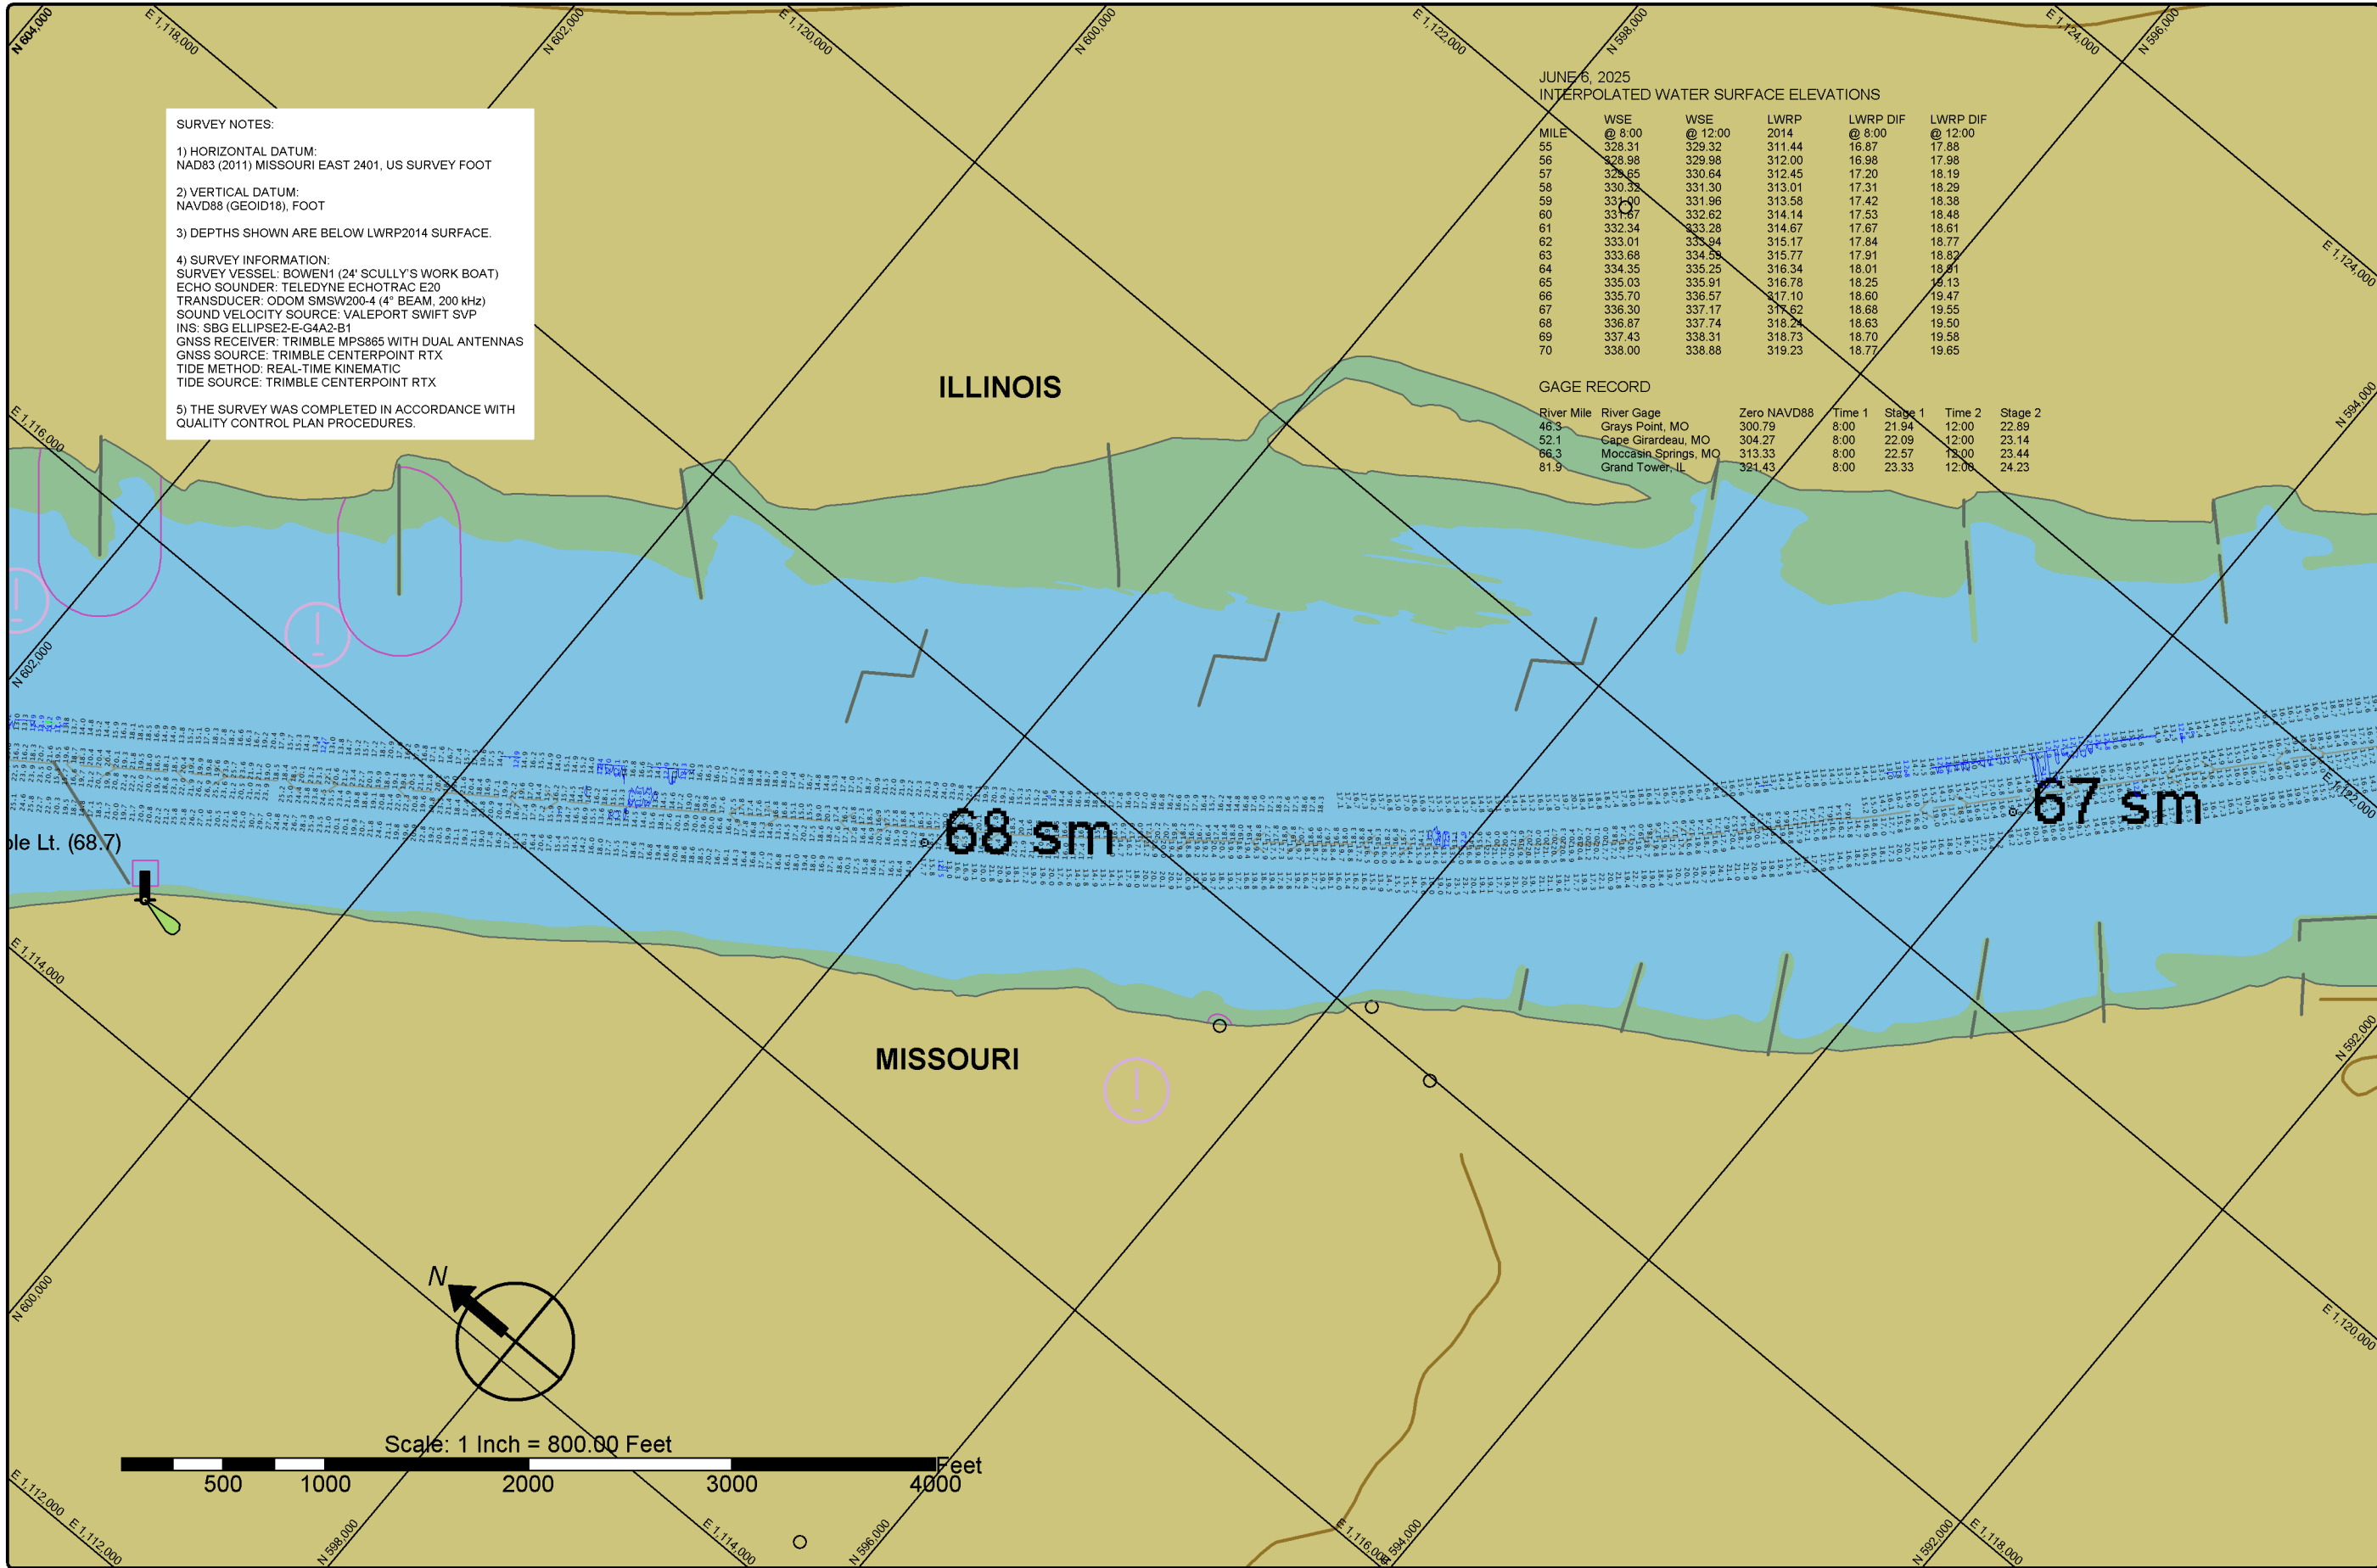



St. Louis District

DATES OF SURVEY:	
JUNE 6, 2025	

SCALE:	
1" = 800' (ANSI B)	

FIELD BOOKS:	

APPROVED:	
U.S. ARMY CORPS OF ENGINEERS ST. LOUIS DISTRICT ST. LOUIS, MISSOURI	FIELD CATEGORIST
U.S. ARMY CORPS OF ENGINEERS ST. LOUIS DISTRICT ST. LOUIS, MISSOURI	CIVIL ENGINEERING TECHNICIAN
U.S. ARMY CORPS OF ENGINEERS ST. LOUIS DISTRICT ST. LOUIS, MISSOURI	ASST. CHIEF OF SURVEY
U.S. ARMY CORPS OF ENGINEERS ST. LOUIS DISTRICT ST. LOUIS, MISSOURI	CHIEF OF SURVEY
Date:	

UPPER MISSISSIPPI RIVER BASIN	
MISSISSIPPI RIVER	
CHANNEL PATROL	
RIVER MILES 66.7 - 68.7	

SHEET NO.	
1 OF 1	

