



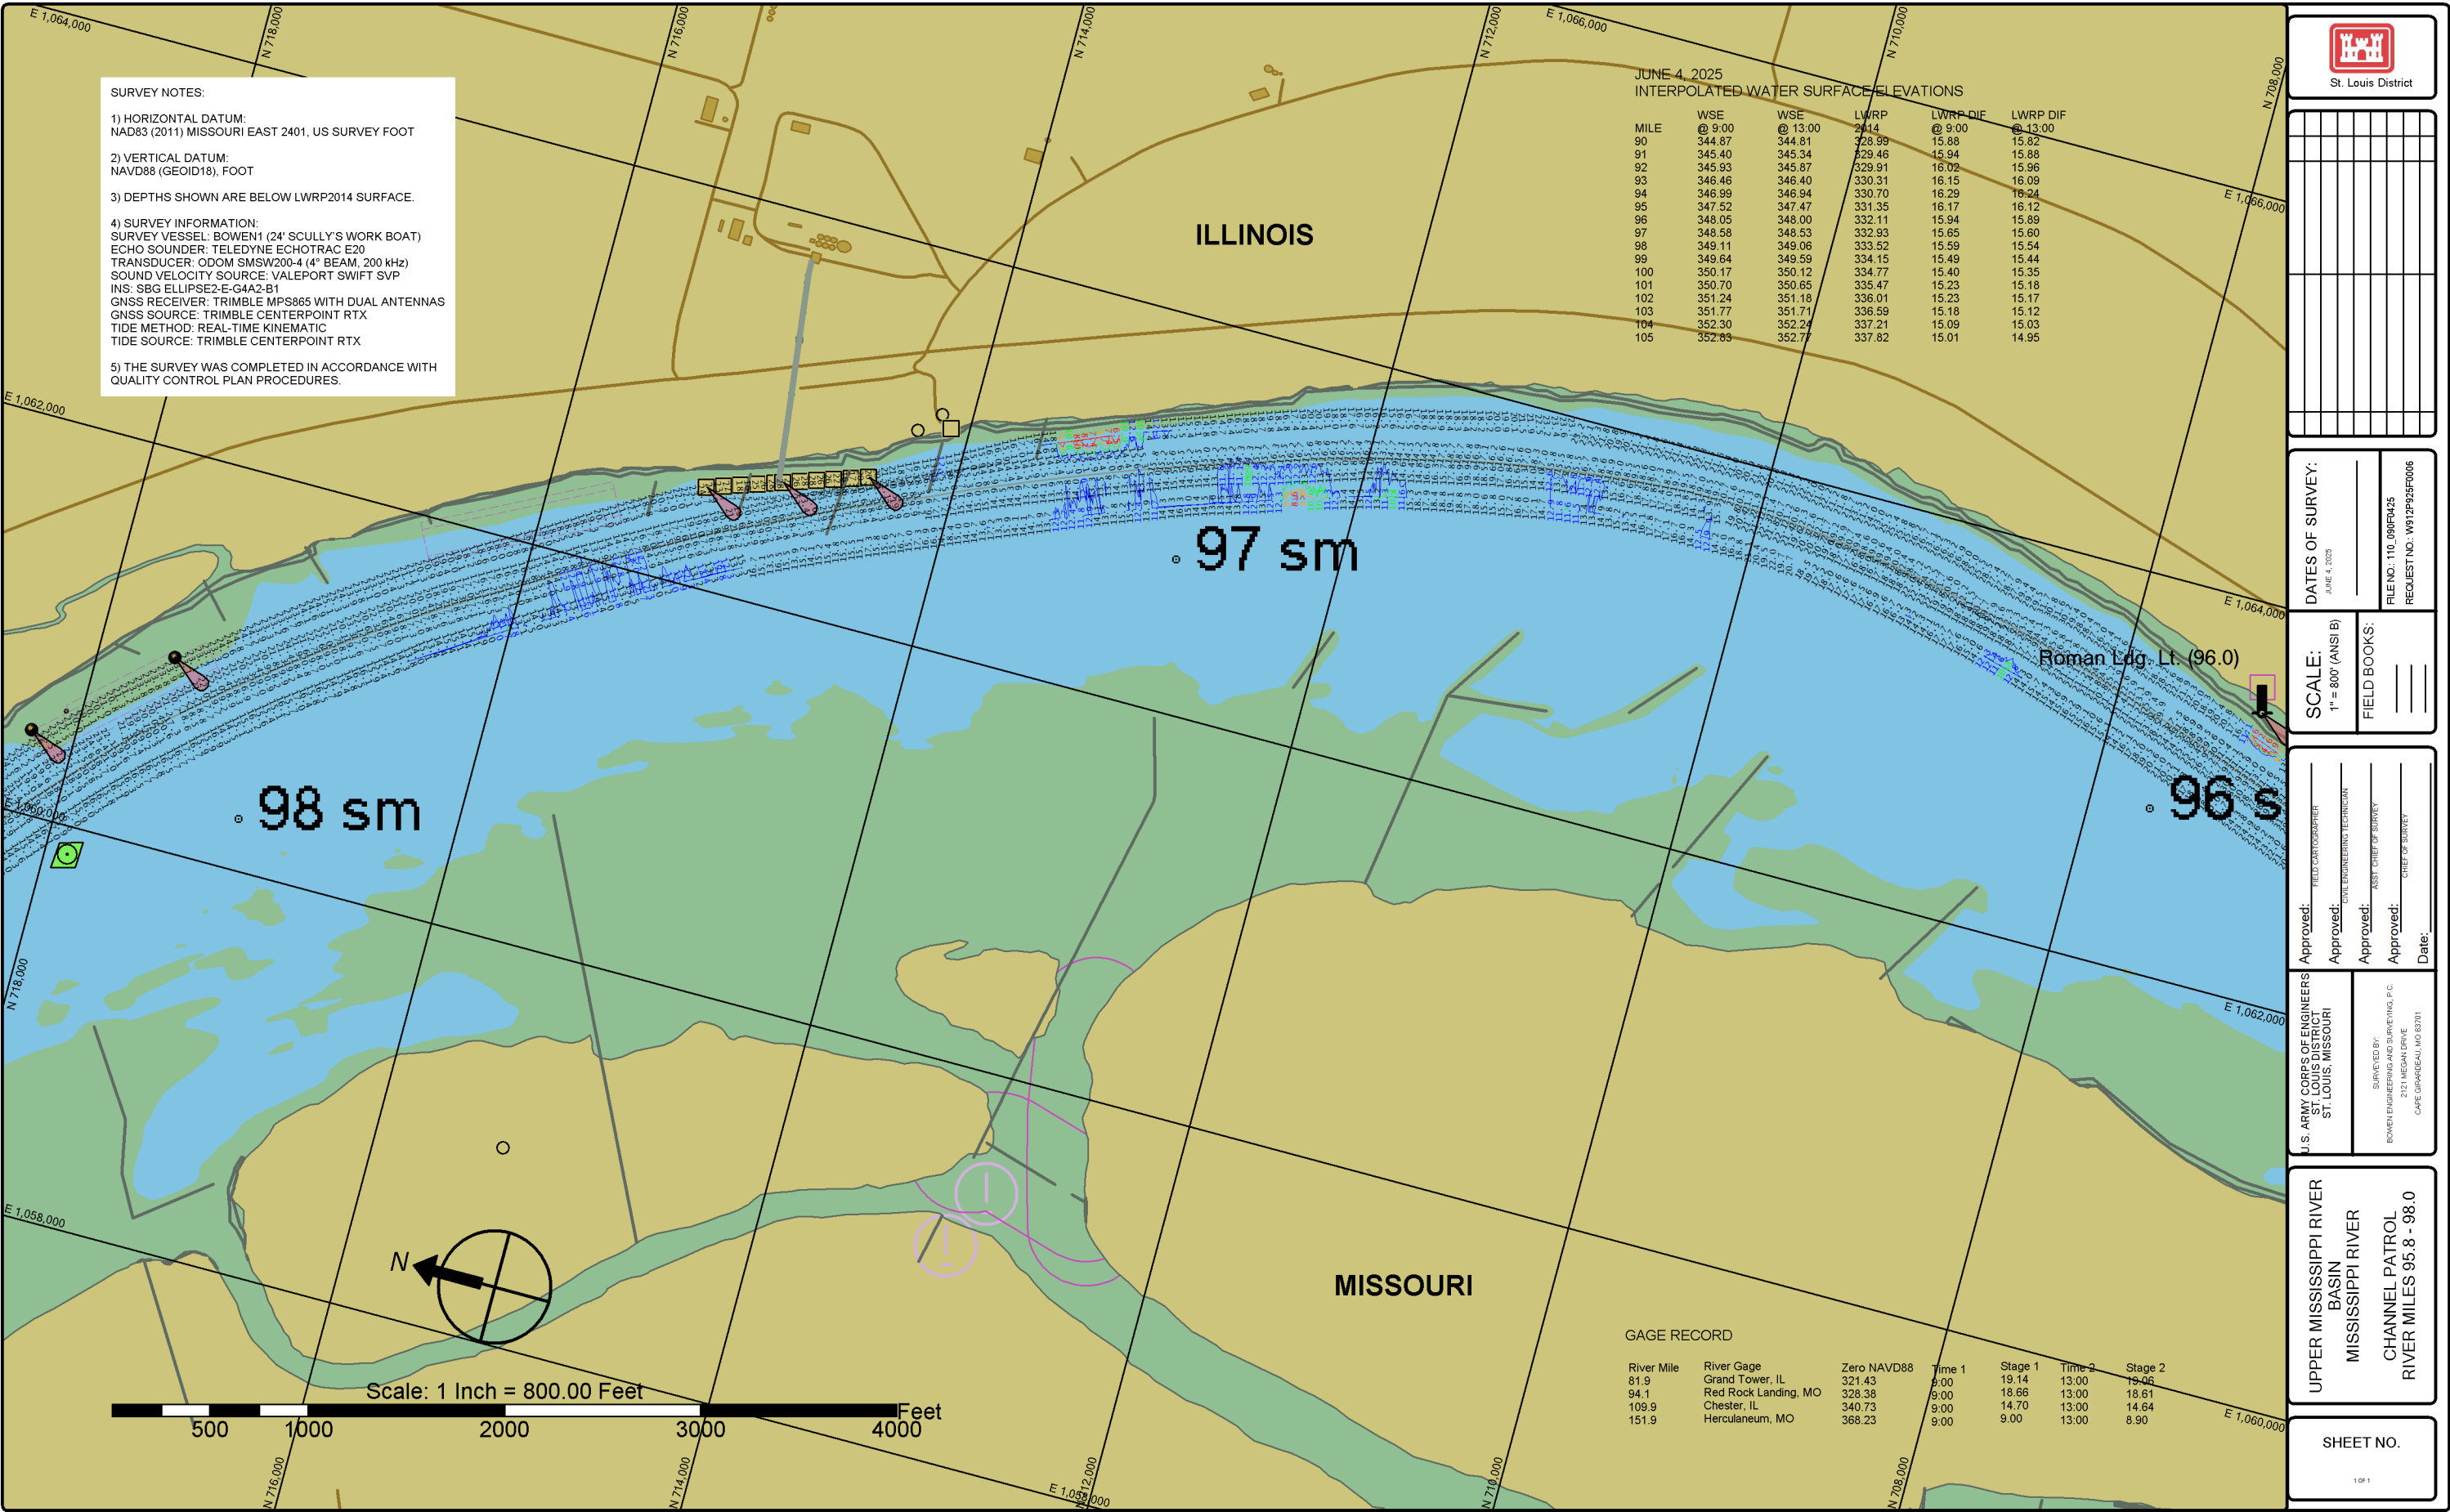

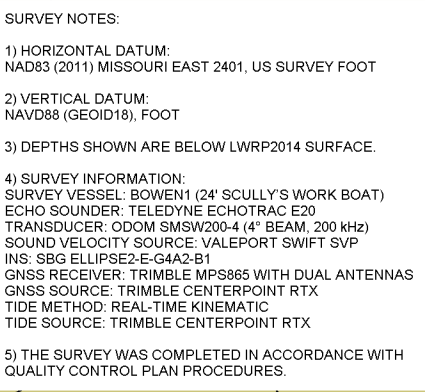

JUNE 4, 2025
 INTERPOLATED WATER SURFACE ELEVATIONS

MILE	WSE @ 9:00	WSE @ 13:00	LWRP 2014	LWRP DIF @ 9:00	LWRP DIF @ 13:00
90	344.87	344.81	329.99	15.88	15.82
91	345.40	345.34	329.46	15.94	15.88
92	345.93	345.87	329.91	16.02	15.96
93	346.46	346.40	330.31	16.15	16.09
94	346.99	346.94	330.70	16.29	16.24
95	347.52	347.47	331.35	16.17	16.12
96	348.05	348.00	332.11	15.94	15.89
97	348.58	348.53	332.93	15.65	15.60
98	349.11	349.06	333.52	15.59	15.54
99	349.64	349.59	334.15	15.49	15.44
100	350.17	350.12	334.77	15.40	15.35
101	350.70	350.65	335.47	15.23	15.18
102	351.24	351.18	336.01	15.23	15.17
103	351.77	351.71	336.59	15.18	15.13
104	352.30	352.24	337.21	15.09	15.03
105	352.83	352.77	337.62	15.01	14.95

River Mile	River Gage	Zero NAVD88	Time 1	Stage 1	Time 2	Stage 2
81.9	Grand Tower, IL	321.43	9:00	19.14	13:00	19.06
94.1	Red Rock Landing, MO	328.38	9:00	18.66	13:00	18.61
109.9	Chester, IL	340.73	9:00	14.70	13:00	14.64
151.9	Herculeanum, MO	368.23	9:00	9.00	13:00	8.9



St. Louis District

[illegible]

DATES OF SURVEY:

FILE NO.: 110_090F0425
REQUEST NO: W912P925

REQUEST NO.: W912P925F0006

SCALE:
1" = 800' (ANSI B)

FIELD BOOKS:

Approved: _____
FIELD CARTOGRAPHER

Approved: _____
CIVIL ENGINEERING TECHNICIAN

Approved: _____
ASST. CHIEF OF SURVEY

Approved: _____ CHIEF OF SURVEY

Date: _____

U.S. ARMY CORPS OF ENGINEERS
ST. LOUIS DISTRICT

ST. LOUIS, MISSOURI

BOWEN ENGINEERING AND SURVEYING, P.C.
2121 MEGAN DRIVE

CAPE GIRARDEAU, MO 63701

UPPER MISSISSIPPI RIVER
BASIN
MISSISSIPPI RIVER
CHANNEL PATROL
RIVER MILES 91.2 - 93.5

SHEET NO.

1 OF 1

