



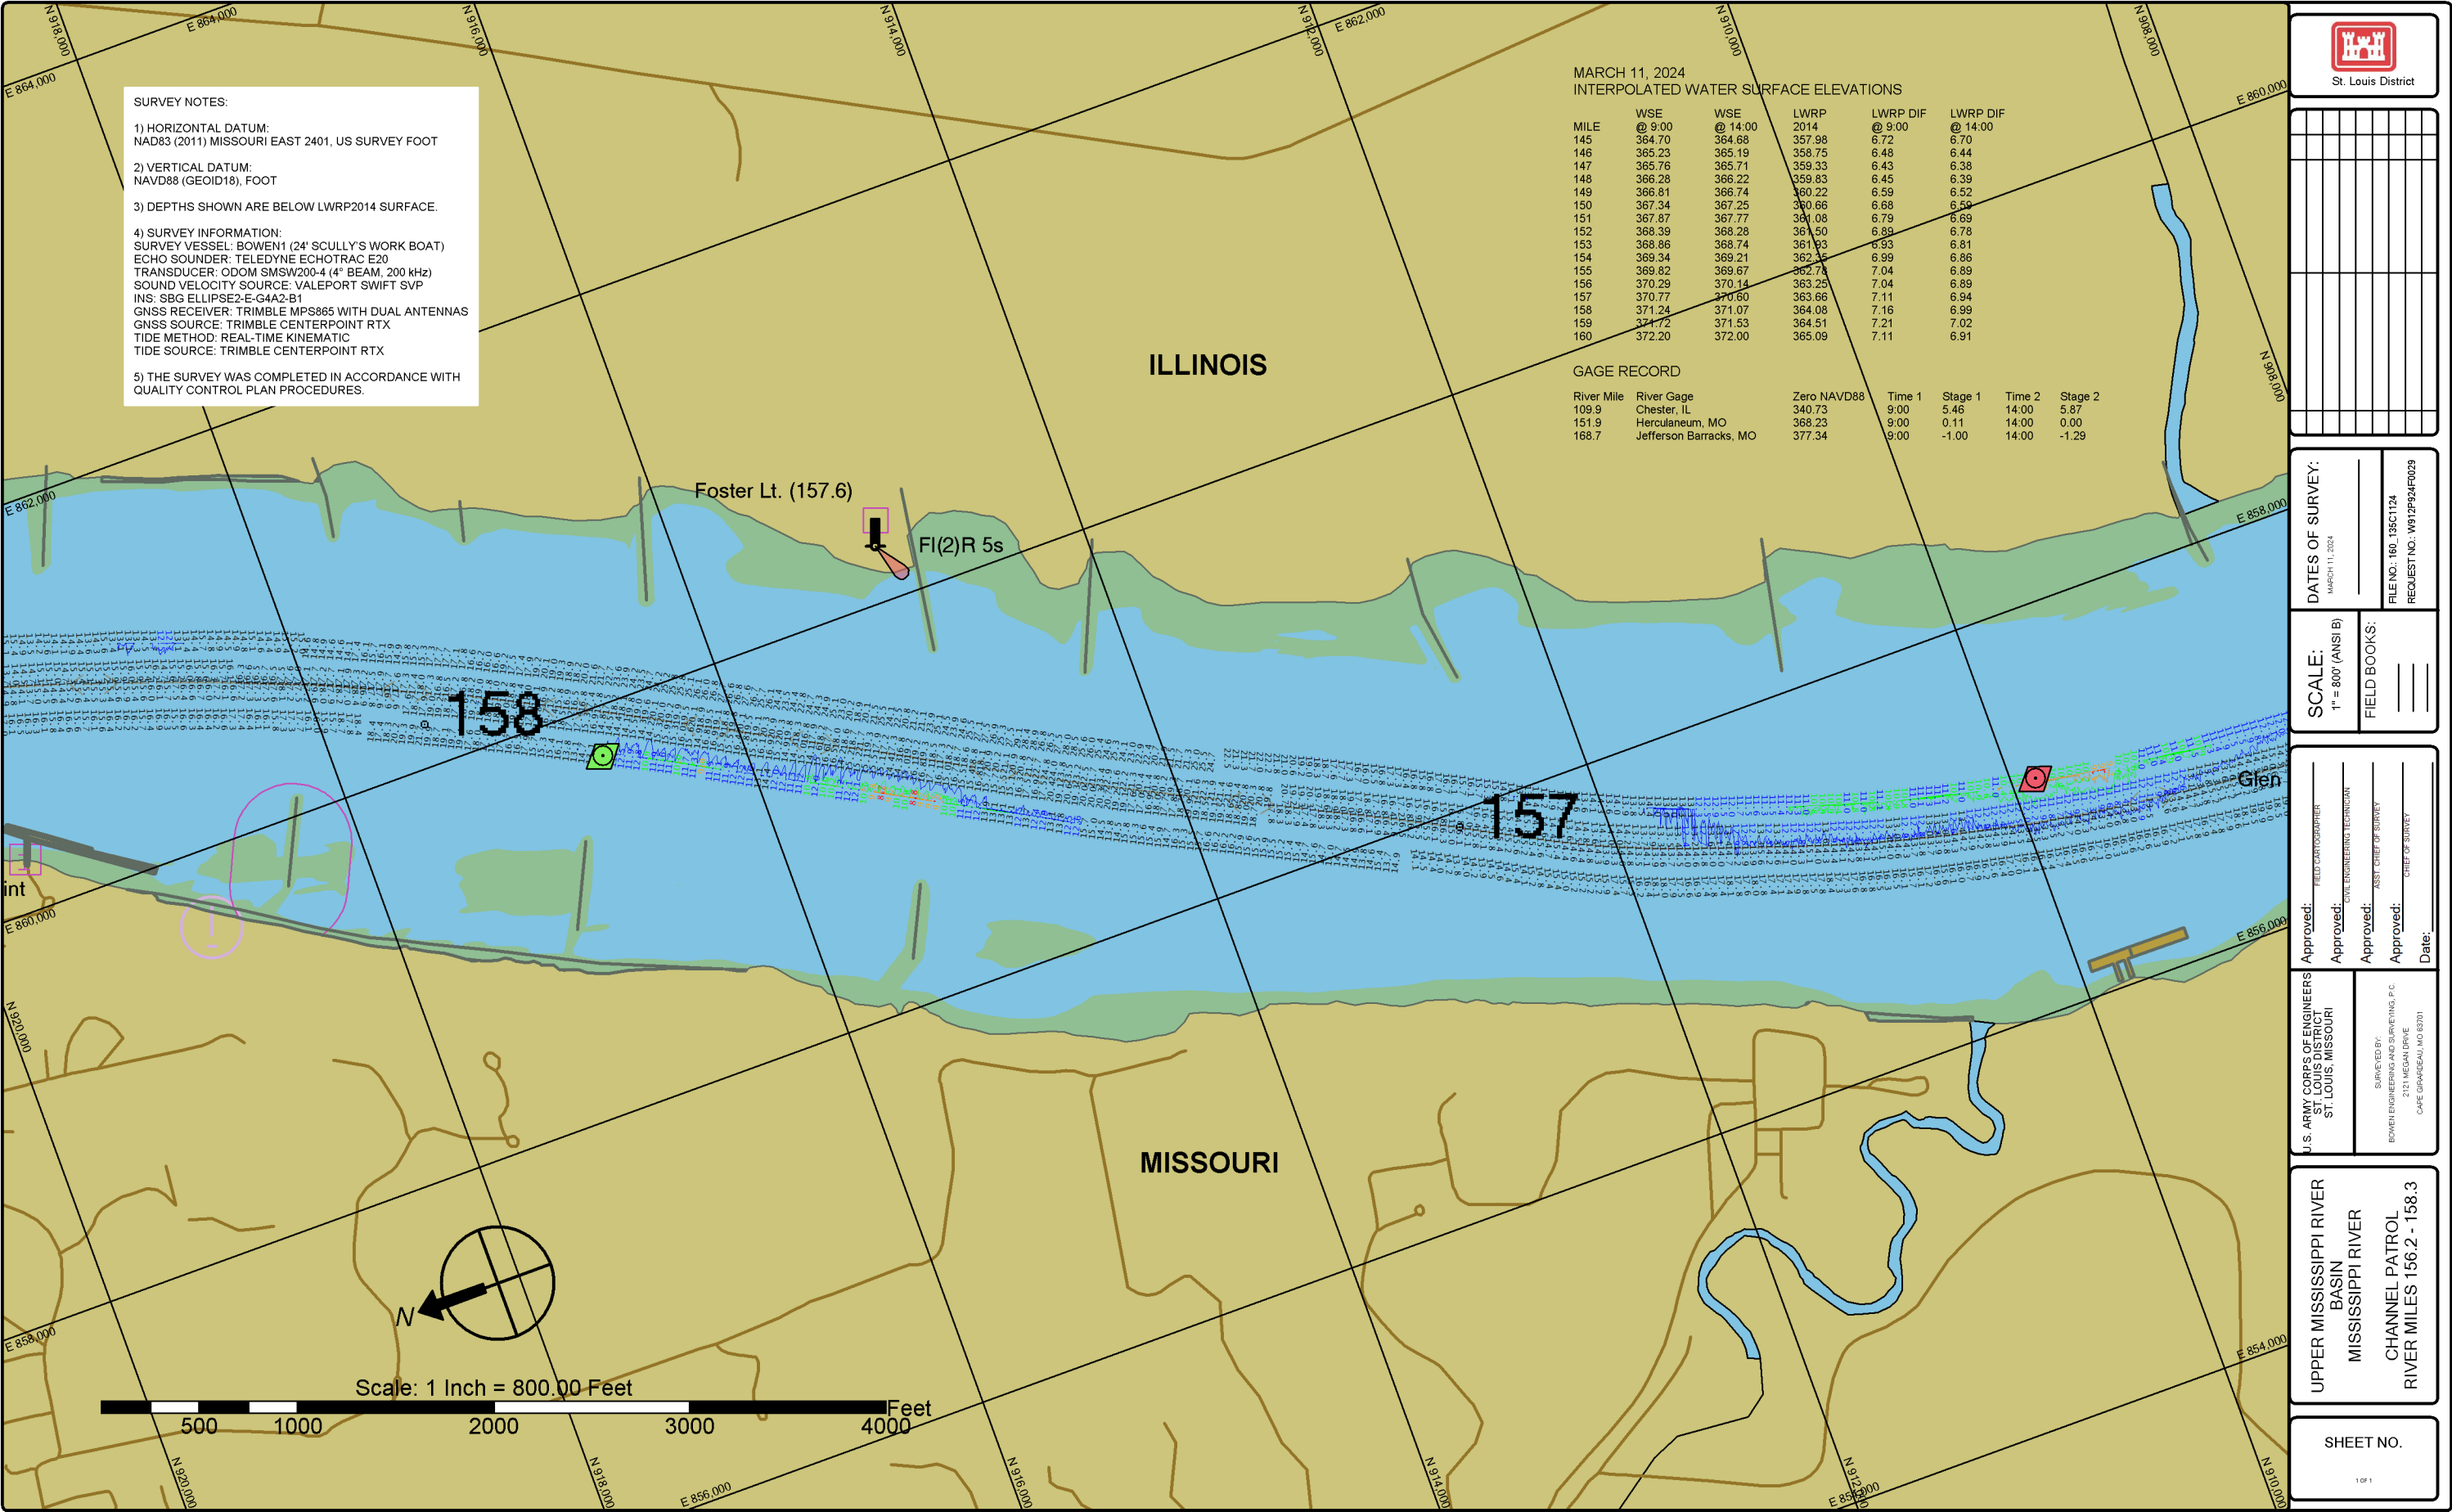

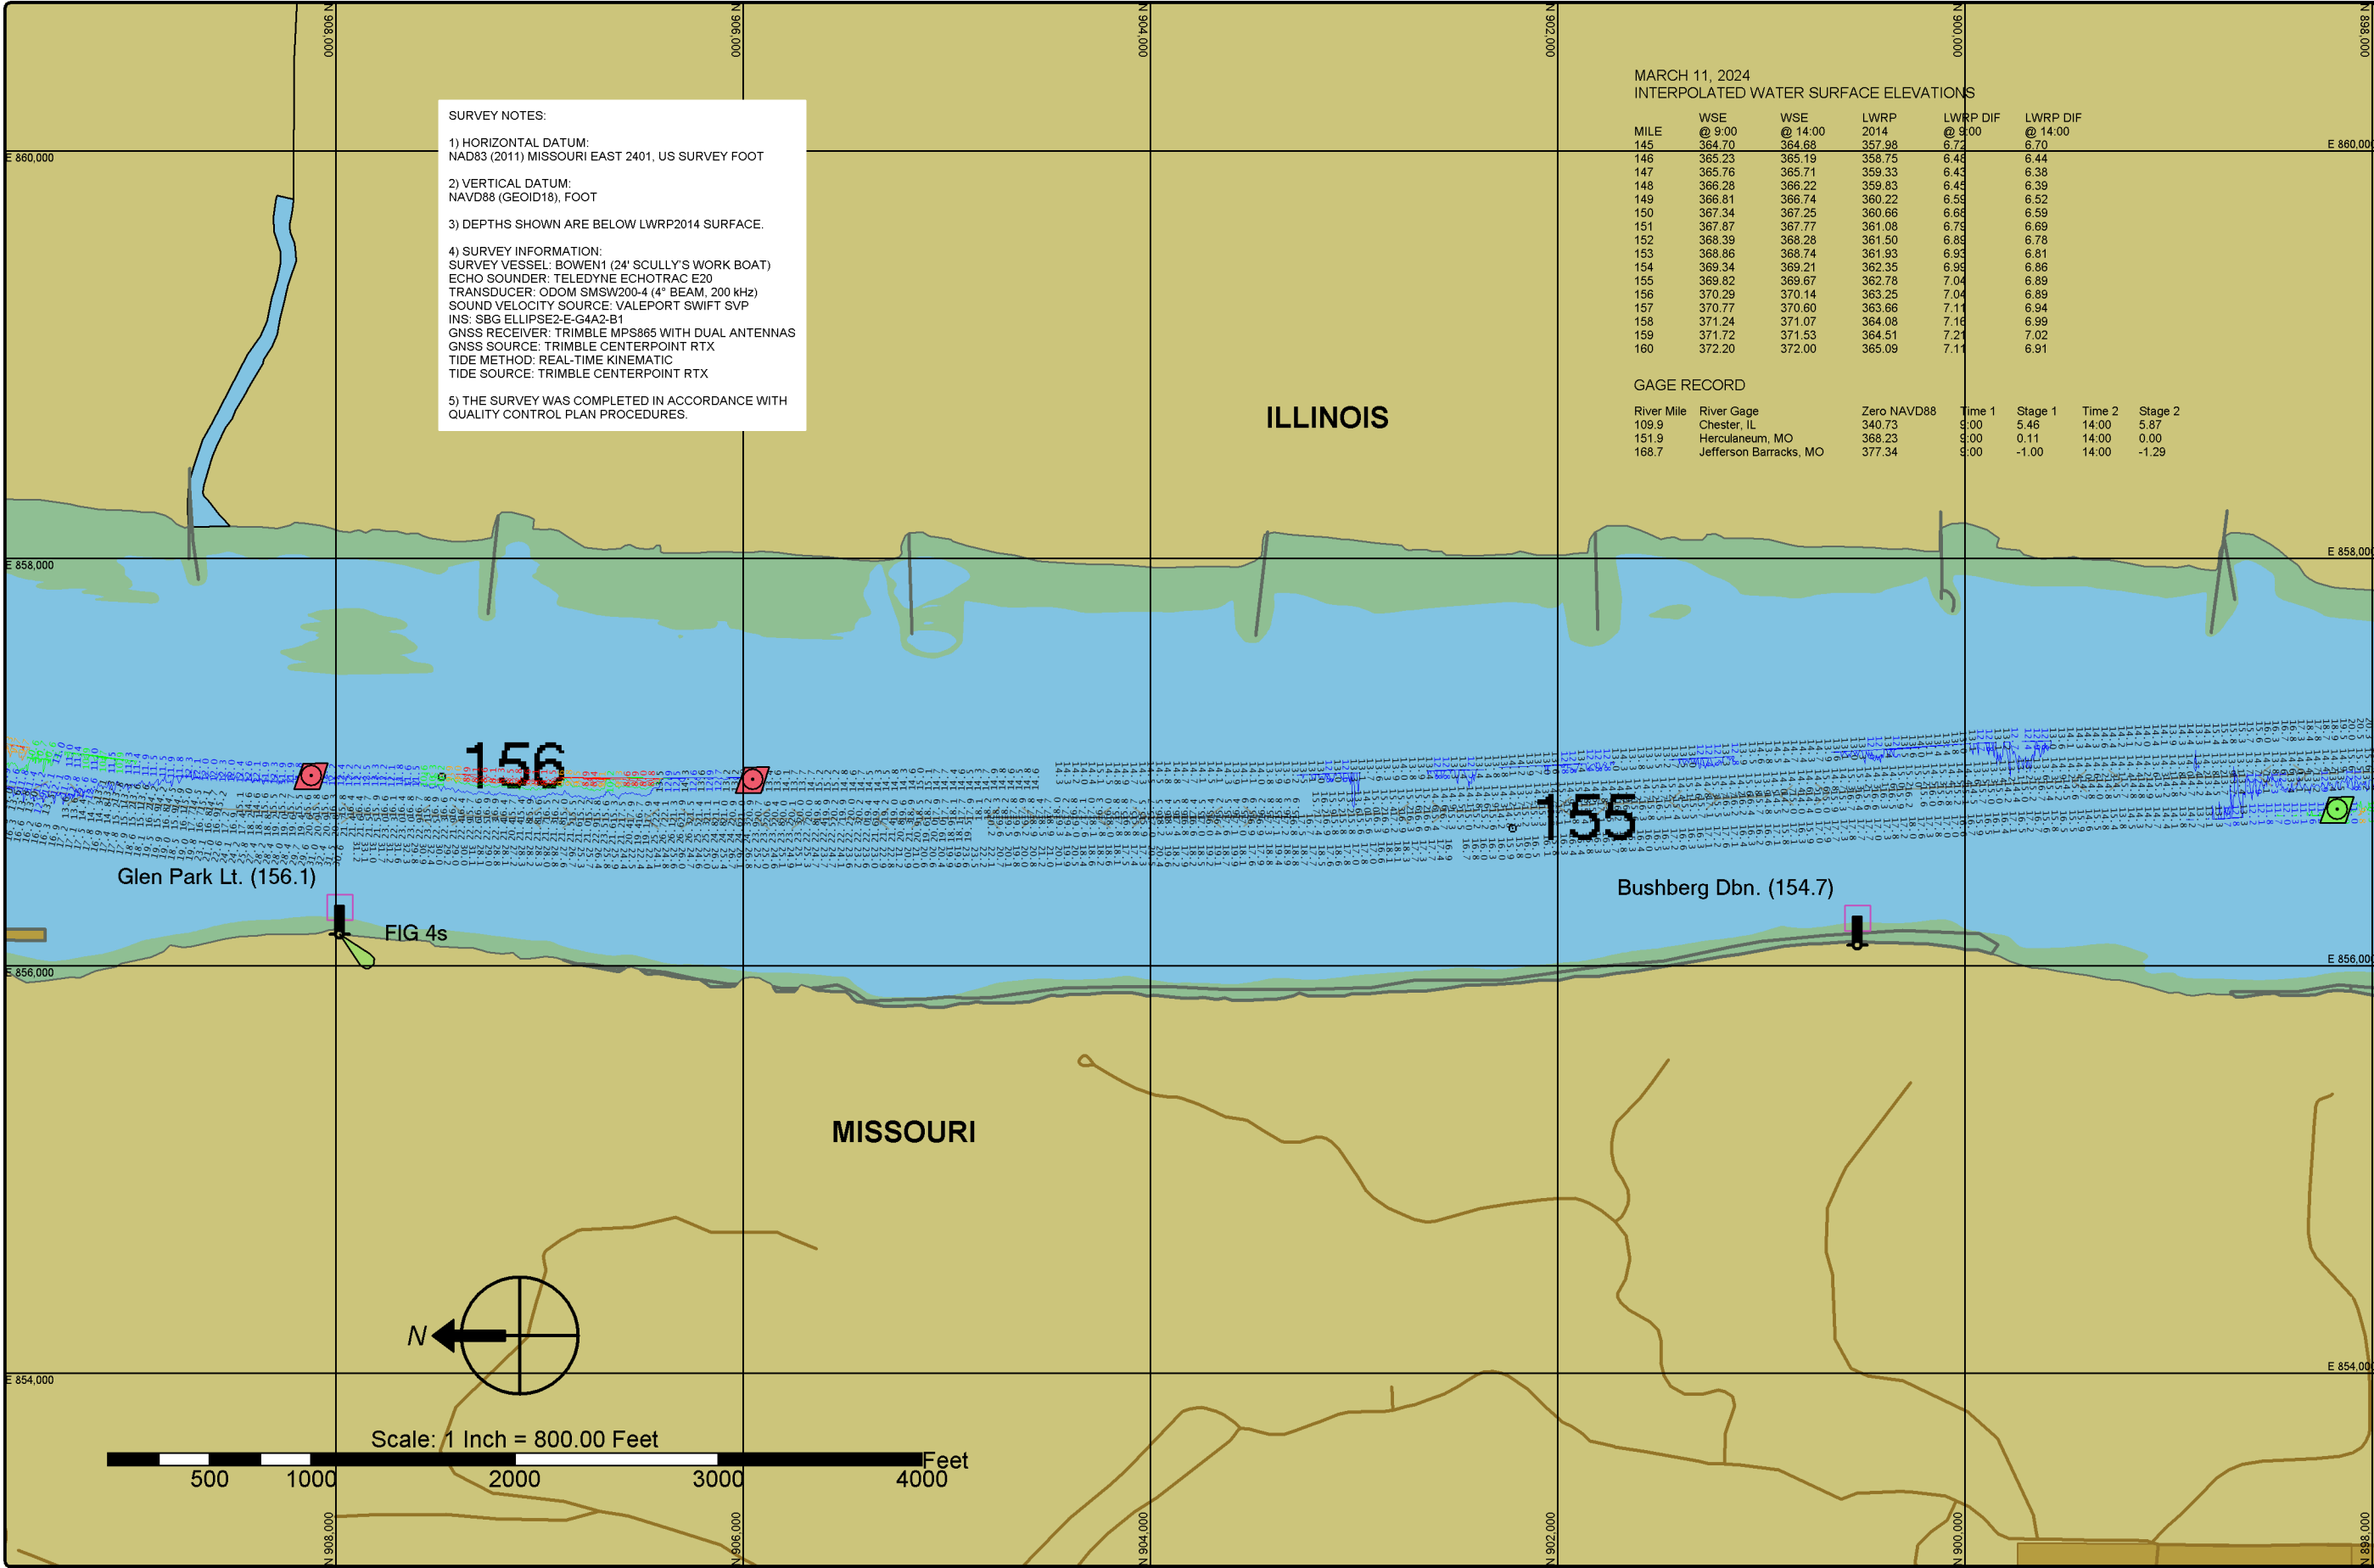

SURVEY NOTES:

1) HORIZONTAL DATUM:
NAD83 (2011) MISSOURI EAST 2401, US SURVEY FOOT

2) VERTICAL DATUM:
NAVD88 (GEOID18), FOOT

3) DEPTHS SHOWN ARE BELOW LWRP2014 SURFACE.

4) SURVEY INFORMATION:
SURVEY VESSEL: BOWEN1 (24' SCULLY'S WORK BOAT)
ECHO SOUNDER: TELEDYNE ECHOTRAC E20
TRANSDUCER: ODOM SMSW200-4 (4" BEAM, 200 kHz)
SOUND VELOCITY SOURCE: VALEPORT SWIFT SVP
INS: SBG ELLIPSE2-E-G4A2-B1
GNSS RECEIVER: TRIMBLE MPS865 WITH DUAL ANTENNAS
GNSS SOURCE: TRIMBLE CENTERPOINT RTX
TIDE METHOD: REAL-TIME KINEMATIC
TIDE SOURCE: TRIMBLE CENTERPOINT RTX

5) THE SURVEY WAS COMPLETED IN ACCORDANCE WITH
QUALITY CONTROL PLAN PROCEDURES.

MARCH 11, 2024
INTERPOLATED WATER SURFACE ELEVATIONS

MILE	WSE @ 9:00	WSE @ 14:00	LWRP 2014	LWRP DIF @ 9:00	LWRP DIF @ 14:00
145	364.70	364.68	357.98	6.72	6.70
146	365.23	365.19	358.75	6.48	6.44
147	365.76	365.71	359.33	6.43	6.38
148	366.28	366.22	359.83	6.45	6.39
149	366.81	366.74	360.22	6.59	6.52
150	367.34	367.25	360.66	6.68	6.59
151	367.87	367.77	361.08	6.79	6.69
152	368.39	368.28	361.50	6.89	6.78
153	368.86	368.74	361.93	6.93	6.81
154	369.34	369.21	362.35	6.99	6.86
155	369.82	369.67	362.78	7.04	6.89
156	370.29	370.14	363.25	7.04	6.89
157	370.77	370.60	363.66	7.11	6.94
158	371.24	371.07	364.08	7.16	6.99
159	371.72	371.53	364.51	7.21	7.02
160	372.20	372.00	365.09	7.11	6.91

GAGE RECORD

River Mile	River Gage	Zero NAVD88	Time 1	Stage 1	Time 2	Stage 2
109.9	Chester, IL	340.73	9:00	5.46	14:00	5.87
151.9	Herculaneum, MO	368.23	9:00	0.11	14:00	0.00
168.7	Jefferson Barracks, MO	377.34	9:00	-1.00	14:00	-1.29



St. Louis District

DATES OF SURVEY:

MARCH 11, 2024

FILE NO.: 160_135C124

REQUEST NO.: W912P24F0029

SCALE:

1" = 800' (ANSI B)

FIELD BOOKS:

Approved:

FIELD CARTOGRAPHER

Approved:

CIVIL ENGINEERING TECHNICIAN

Approved:

ASST. CHIEF OF SURVEY

Approved:

CHIEF OF SURVEY

Date:


U.S. ARMY CORPS OF ENGINEERS
ST. LOUIS DISTRICT
ST. LOUIS, MISSOURI


SURVEYED BY:
BOWEN ENGINEERING AND SURVEYING, P.C.
2121 MEGAN DRIVE
CAPE GIRARDEAU, MO 63301


UPPER MISSISSIPPI RIVER
BASIN
MISSISSIPPI RIVER
CHANNEL PATROL
RIVER MILES 154.2 - 156.2

SHEET NO.

1 OF 1

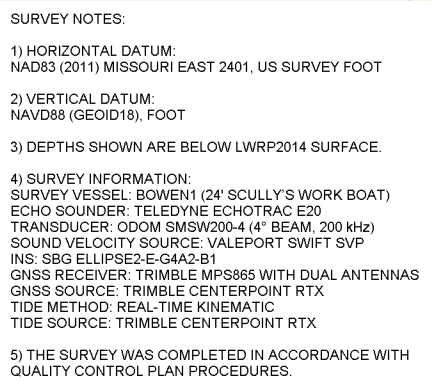

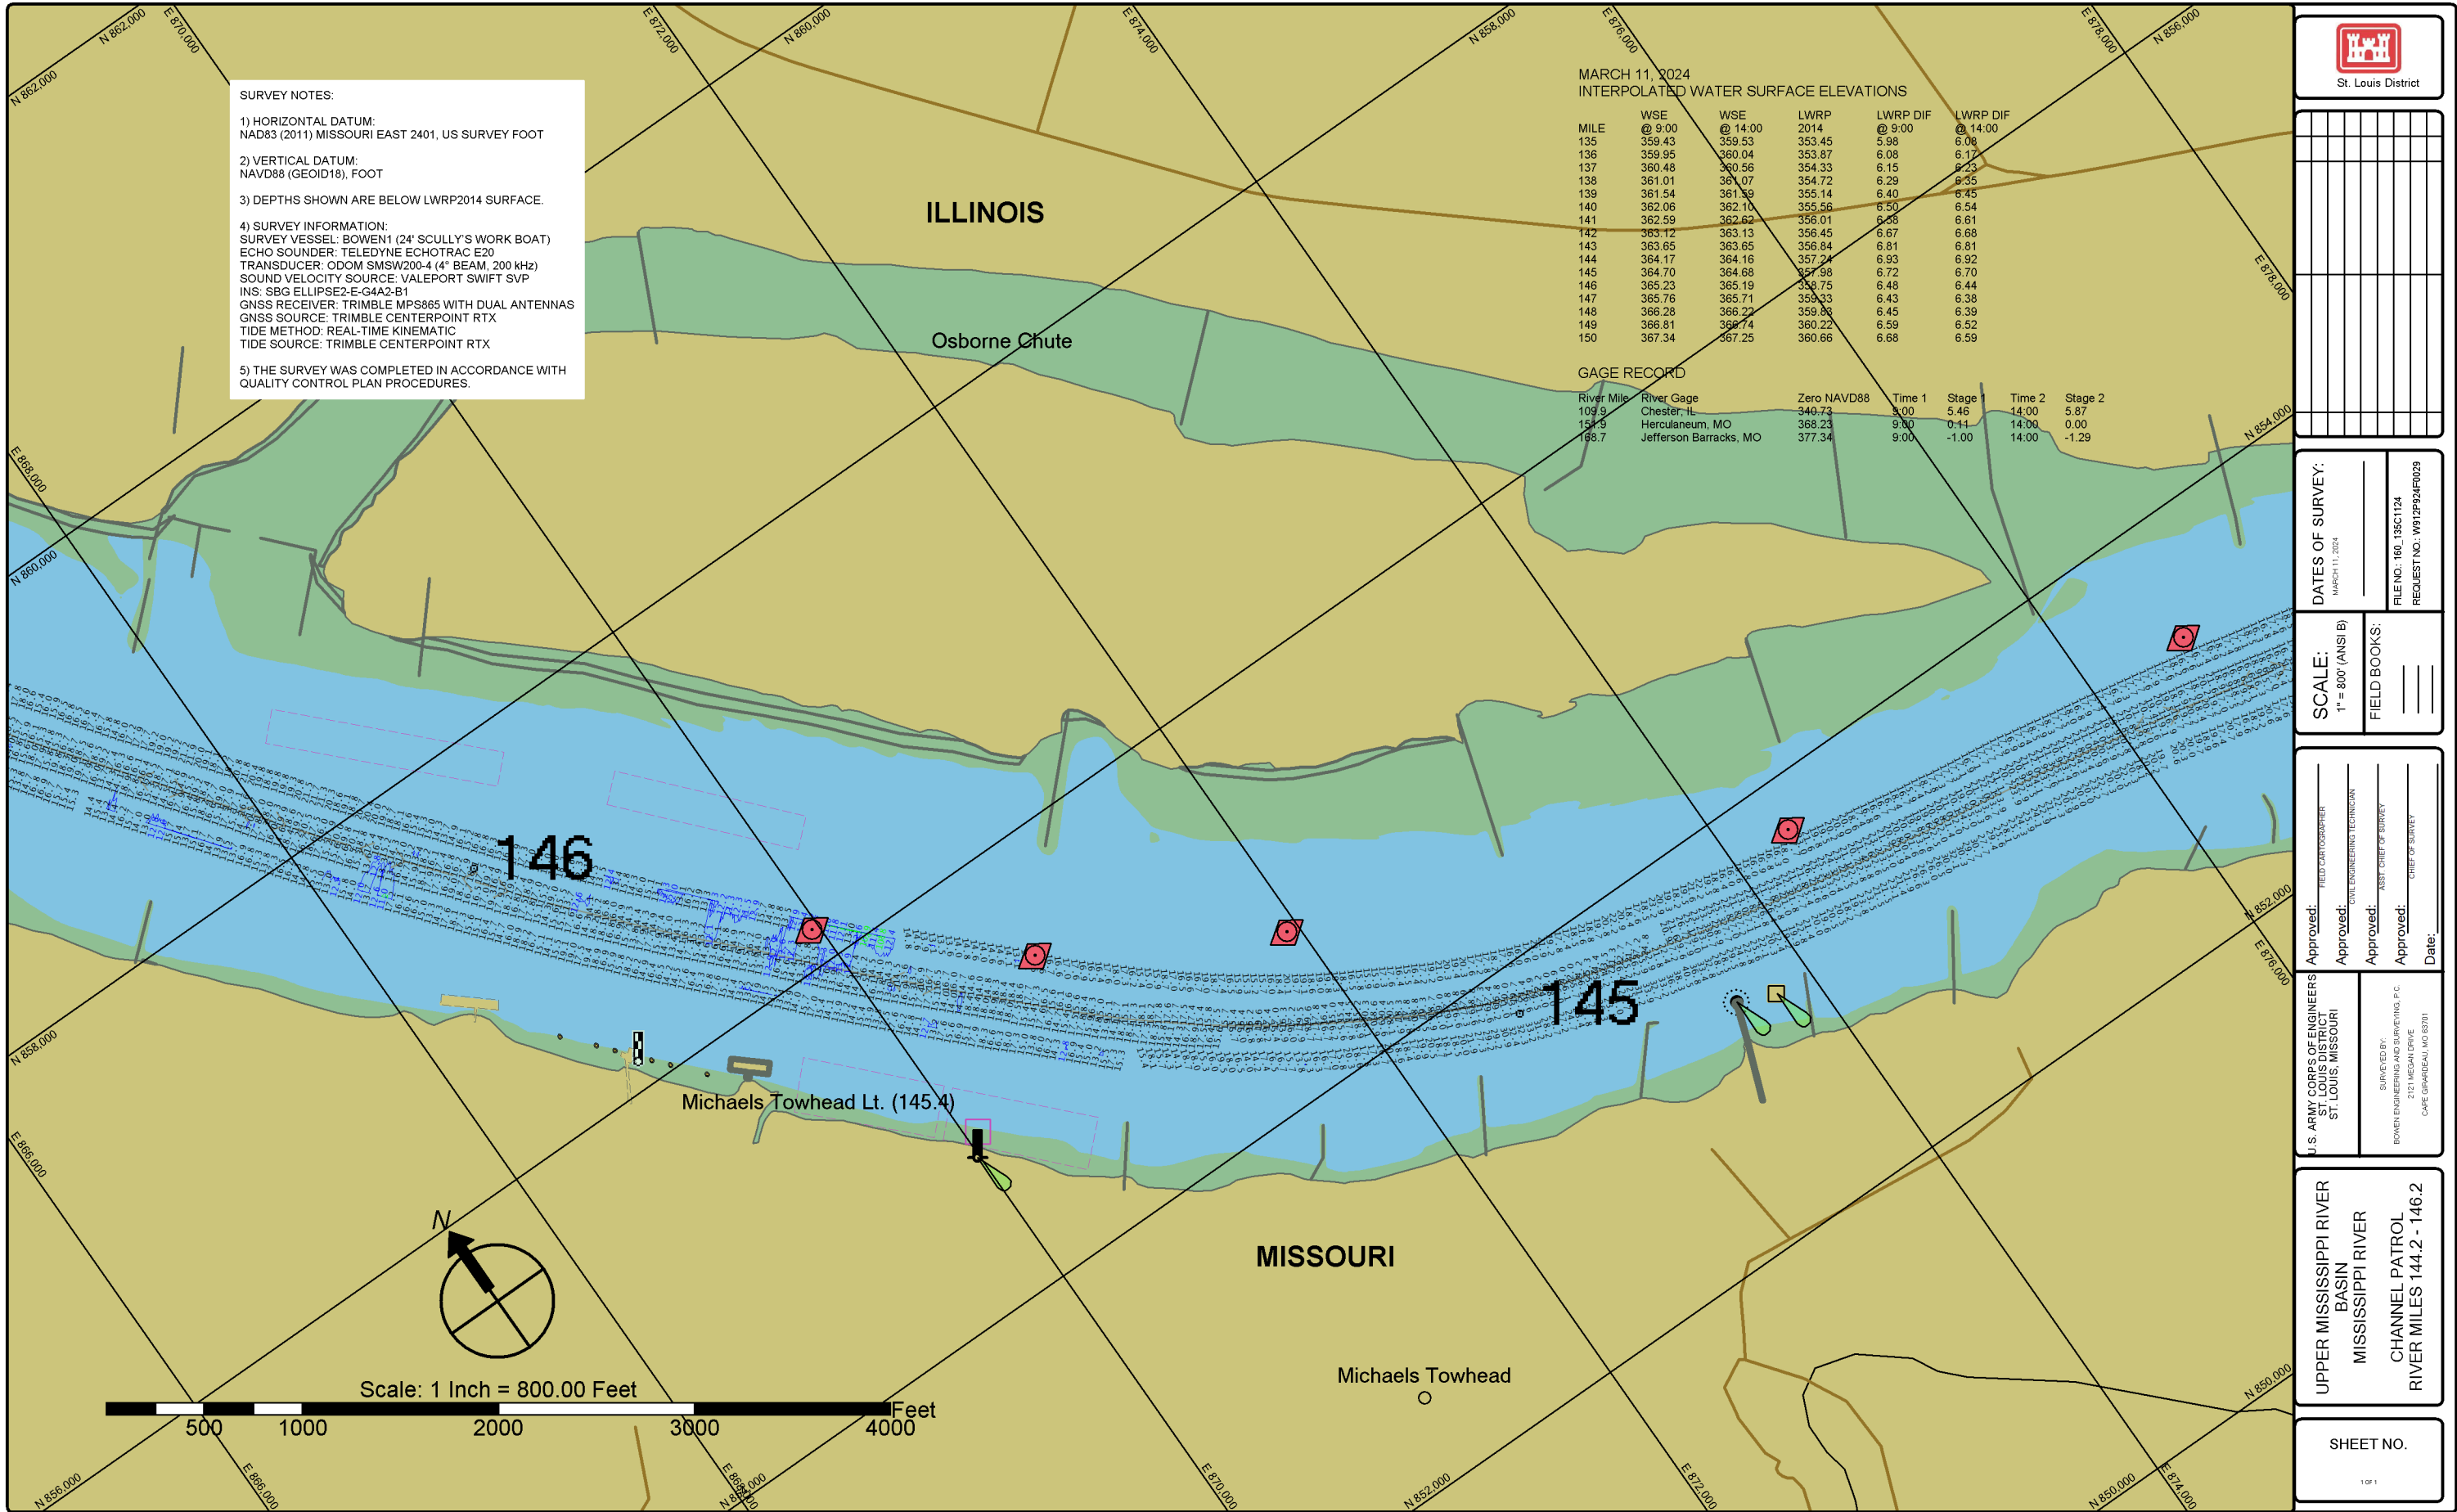

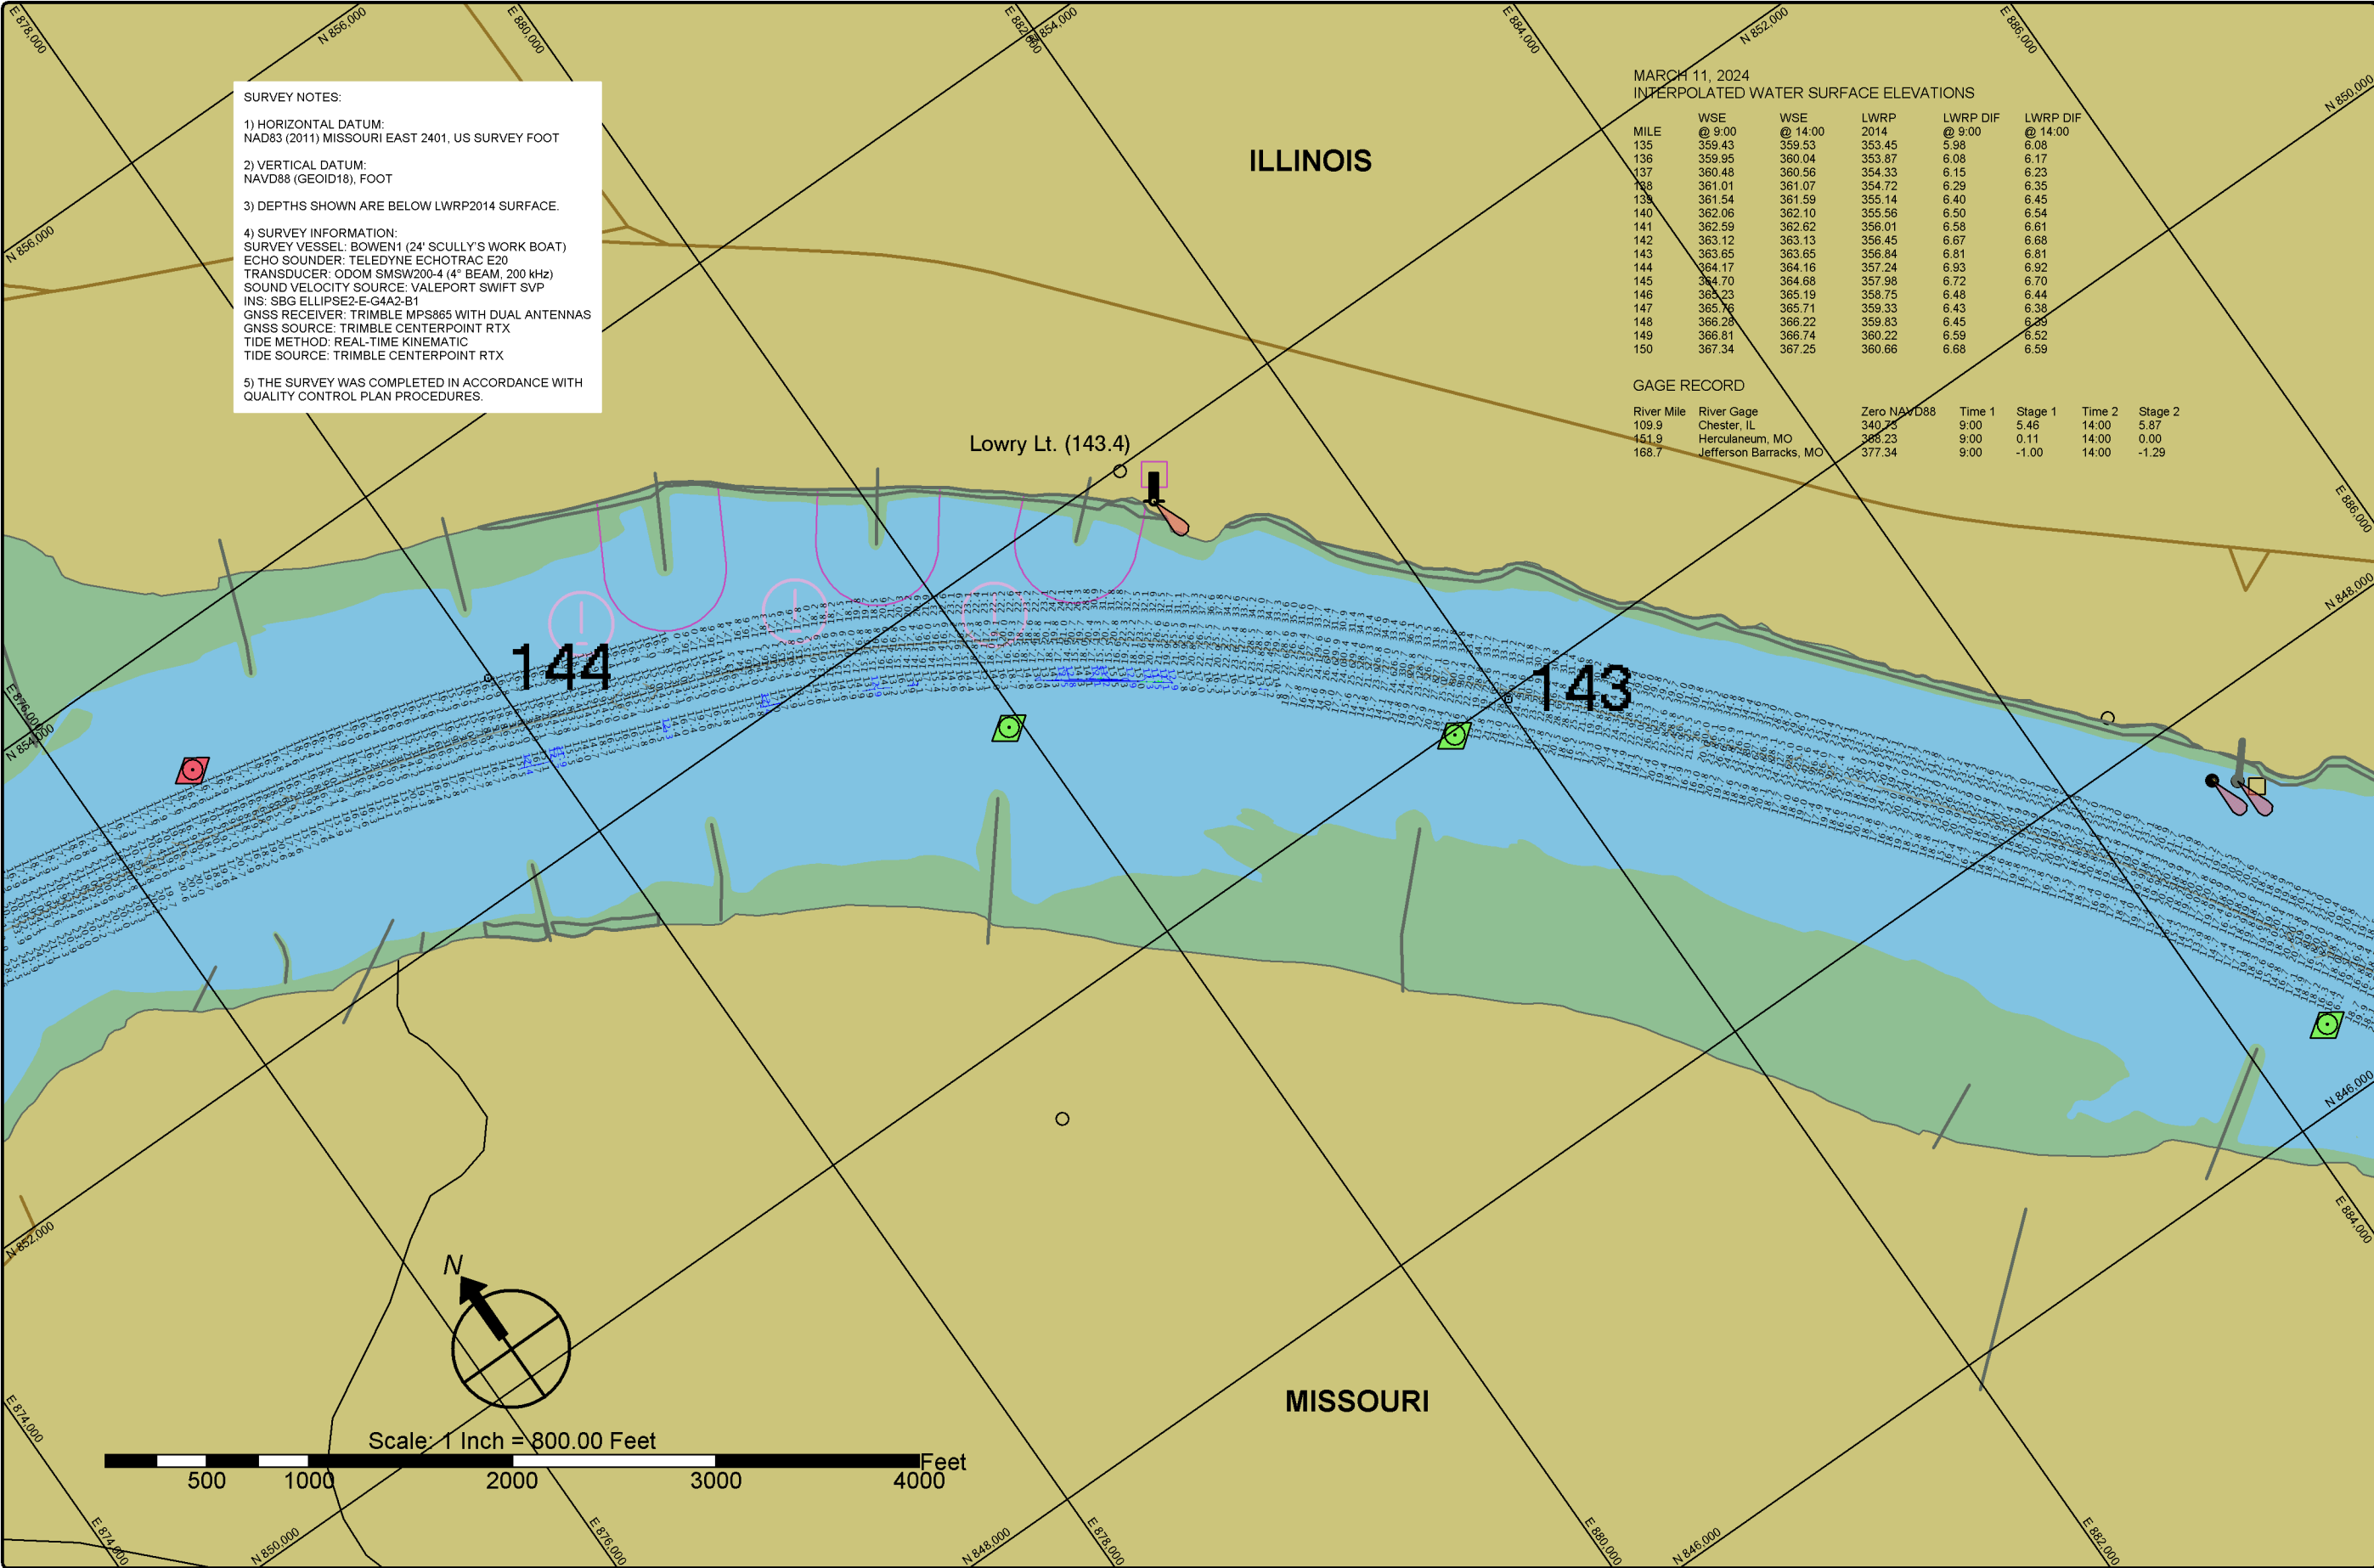

SURVEY NOTES:

1) HORIZONTAL DATUM:
NAD83 (2011) MISSOURI EAST 2401, US SURVEY FOOT

2) VERTICAL DATUM:
NAVD88 (GEOID18), FOOT

3) DEPTHS SHOWN ARE BELOW LWRP2014 SURFACE.

4) SURVEY INFORMATION:
SURVEY VESSEL: BOWEN1 (24' SCULLY'S WORK BOAT)
ECHO SOUNDER: TELEDYNE ECHOTRAC E20
TRANSDUCER: ODOM SMSW200-4 (4" BEAM, 200 kHz)
SOUND VELOCITY SOURCE: VALEPORT SWIFT SVP
INS: SBG ELLIPSE2-E-G4A2-B1
GNSS RECEIVER: TRIMBLE MPS865 WITH DUAL ANTENNAS
GNSS SOURCE: TRIMBLE CENTERPOINT RTX
TIDE METHOD: REAL-TIME KINEMATIC
TIDE SOURCE: TRIMBLE CENTERPOINT RTX

5) THE SURVEY WAS COMPLETED IN ACCORDANCE WITH
QUALITY CONTROL PLAN PROCEDURES.

MARCH 11, 2024
INTERPOLATED WATER SURFACE ELEVATIONS

MILE	WSE @ 9:00	WSE @ 14:00	LWRP 2014	LWRP DIF @ 9:00	LWRP DIF @ 14:00
135	359.43	359.53	353.45	5.98	6.08
136	359.95	360.04	353.87	6.08	6.17
137	360.48	360.56	354.33	6.15	6.23
138	361.01	361.07	354.72	6.29	6.35
139	361.54	361.59	355.14	6.40	6.45
140	362.06	362.10	355.56	6.50	6.54
141	362.59	362.62	356.01	6.58	6.61
142	363.12	363.13	356.45	6.67	6.68
143	363.65	363.65	356.84	6.81	6.81
144	364.17	364.16	357.24	6.93	6.92
145	364.70	364.68	357.98	6.72	6.70
146	365.23	365.19	358.75	6.48	6.44
147	365.76	365.71	359.33	6.43	6.38
148	366.28	366.22	359.83	6.45	6.39
149	366.81	366.74	360.22	6.59	6.52
150	367.34	367.25	360.66	6.68	6.59

GAGE RECORD

River Mile	River Gage	Zero NAVD88	Time 1	Stage 1	Time 2	Stage 2
109.9	Chester, IL	340.75	9:00	5.46	14:00	5.87
151.9	Herculeanum, MO	366.23	9:00	0.11	14:00	0.00
168.7	Jefferson Barracks, MO	377.34	9:00	-1.00	14:00	-1.29



St. Louis District

DATES OF SURVEY:

MARCH 11, 2024

SCALE:

1" = 800' (ANSI B)

FIELD BOOKS:

FILE NO.: 160-135C1124

REQUEST NO.: W91P924F0029

Approved:

FIELD CARTOGRAPHER

Approved:

CIVIL ENGINEERING TECHNICIAN

Approved:

ASST. CHIEF OF SURVEY

Approved:

CHIEF OF SURVEY

Date:

U.S. ARMY CORPS OF ENGINEERS
ST. LOUIS DISTRICT
ST. LOUIS, MISSOURI

SURVEYED BY:
BOWEN ENGINEERING AND SURVEYING, P.C.
2121 MEGAN DRIVE
CAPE GIRARDEAU, MO 63301

UPPER MISSISSIPPI RIVER
BASIN

MISSISSIPPI RIVER
CHANNEL PATROL

RIVER MILES 142.2 - 144.2

SHEET NO.

1 OF 1

