


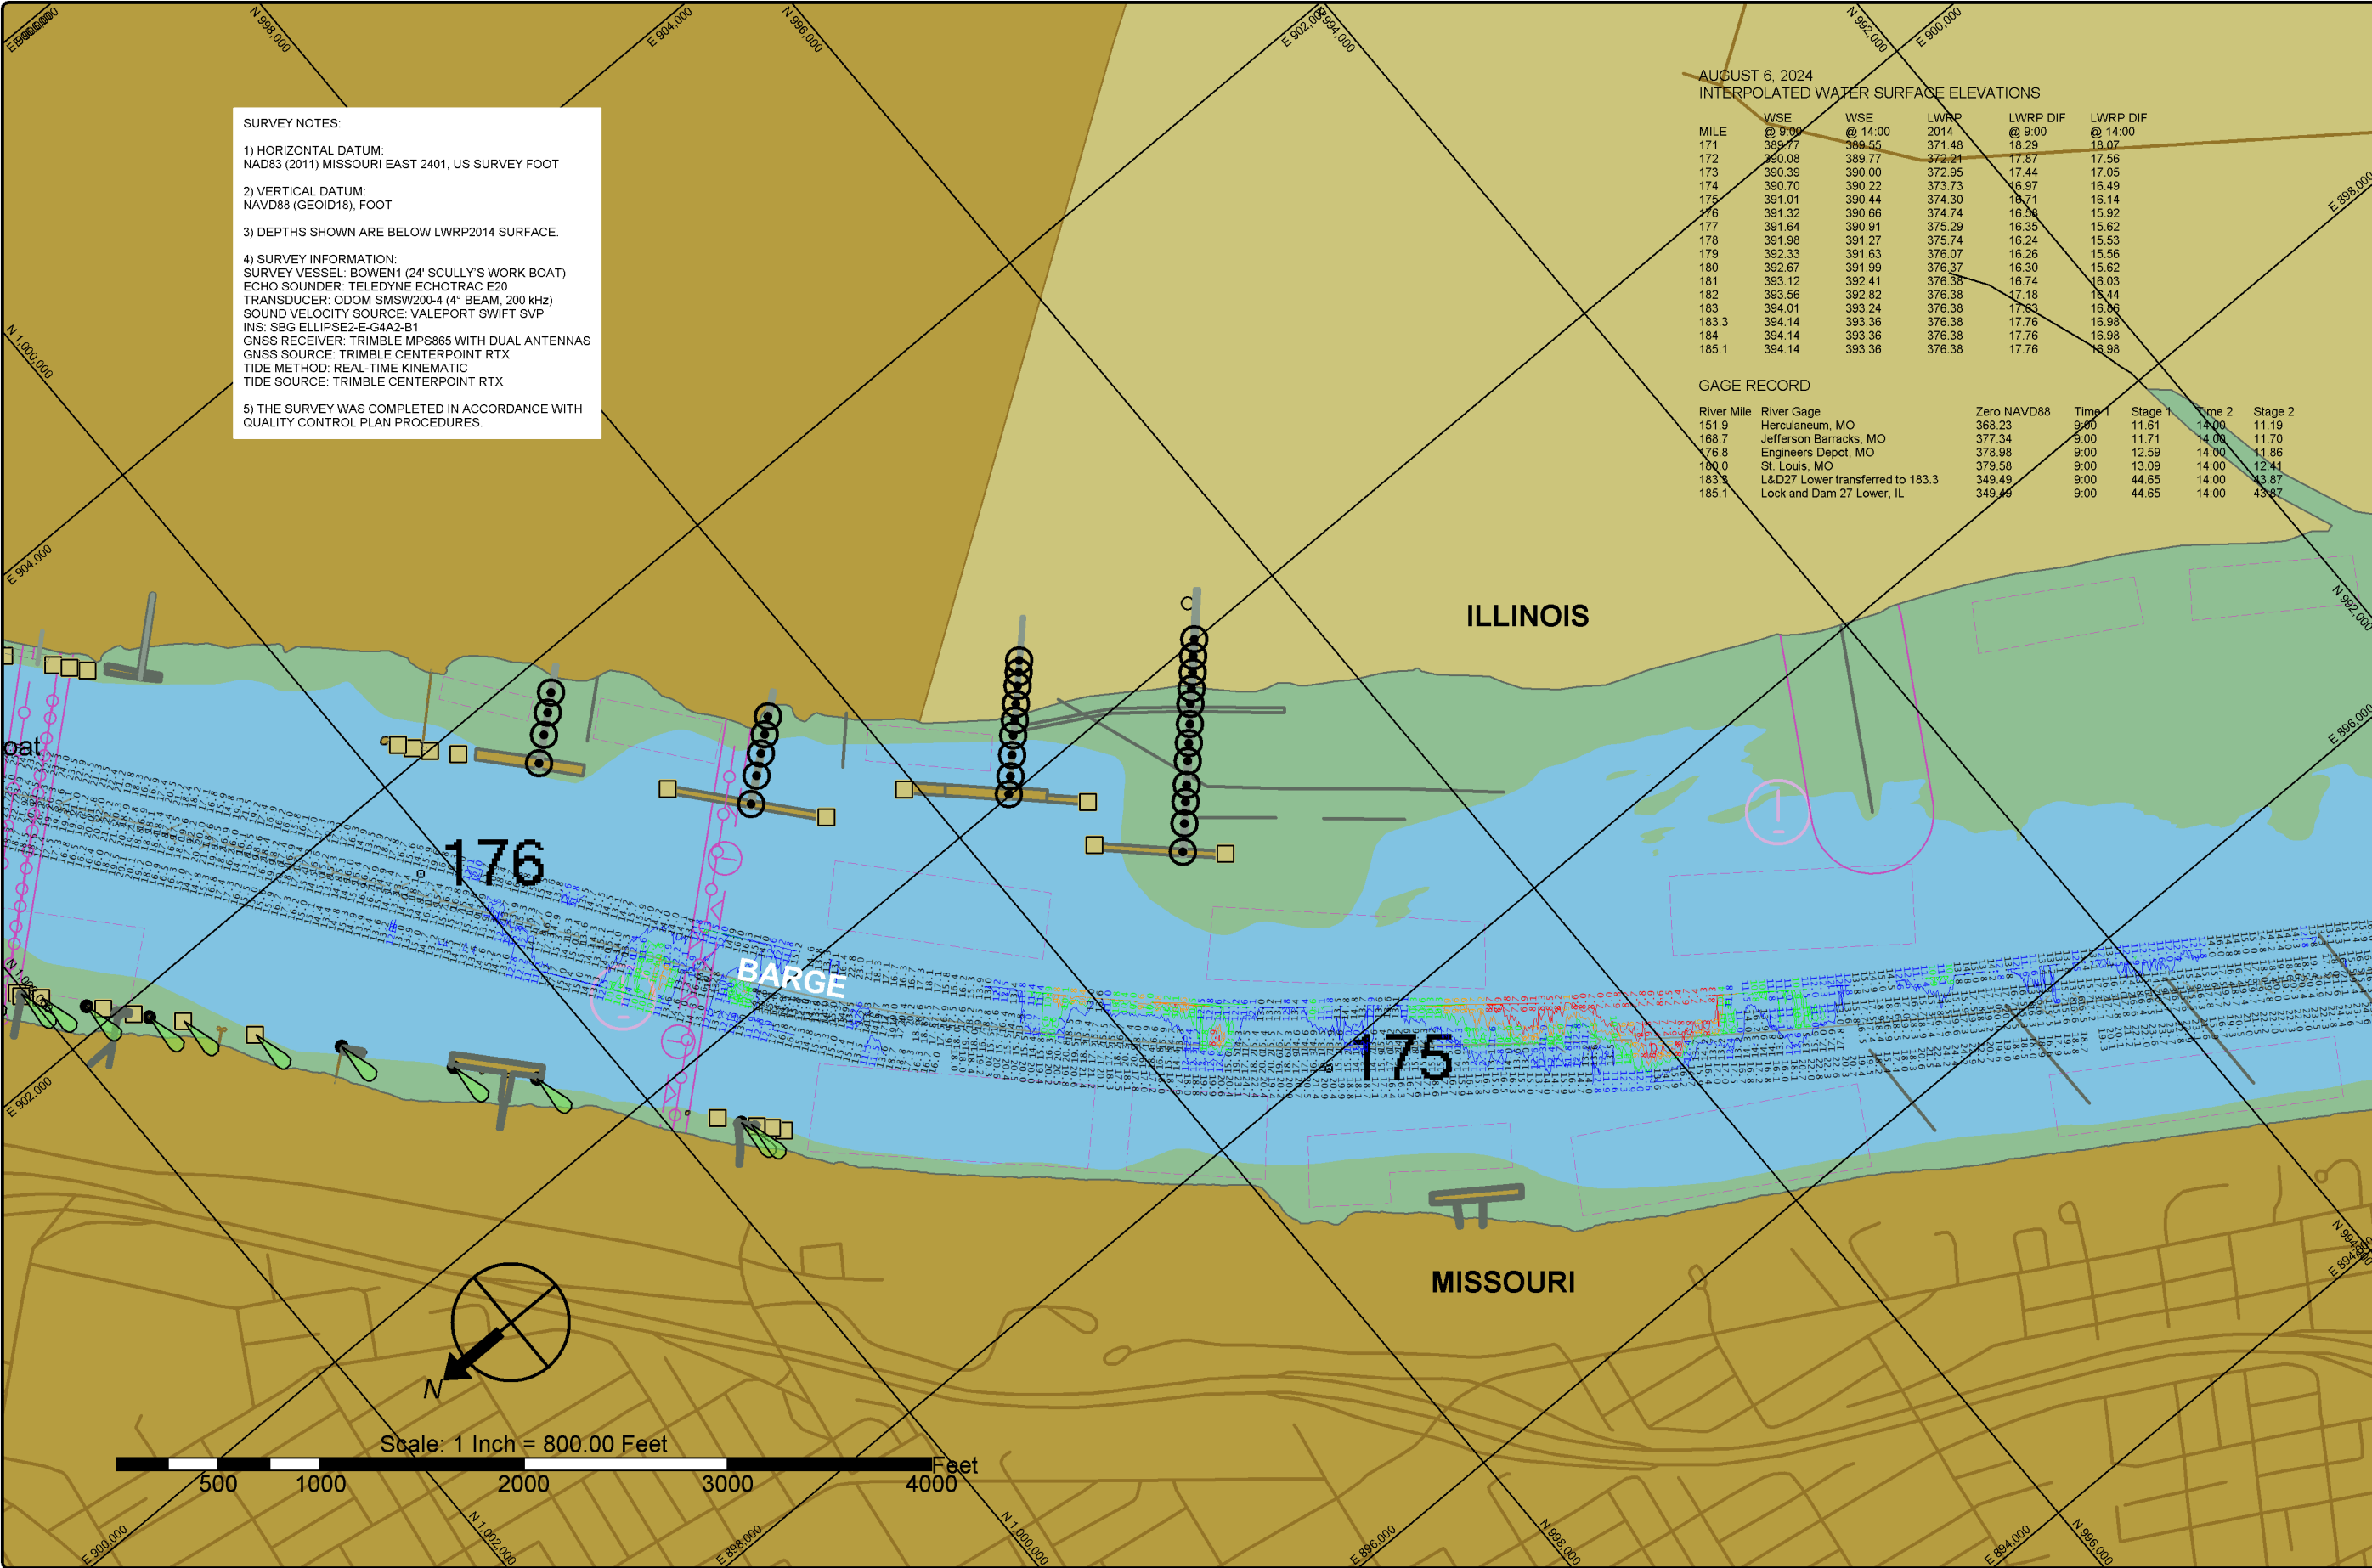

SURVEY NOTES:

1) HORIZONTAL DATUM:
NAD83 (2011) MISSOURI EAST 2401, US SURVEY FOOT

2) VERTICAL DATUM:
NAVD88 (GEOID18), FOOT

3) DEPTHS SHOWN ARE BELOW LWRP2014 SURFACE.

4) SURVEY INFORMATION:
SURVEY VESSEL: BOWEN1 (24' SCULLY'S WORK BOAT)
ECHO SOUNDER: TELEDYNE ECHOTRAC E20
TRANSDUCER: ODOM SMSW200-4 (4" BEAM, 200 kHz)
SOUND VELOCITY SOURCE: VALEPORT SWIFT SVP
INS: SBG ELLIPSE2-E-G4A2-B1
GNSS RECEIVER: TRIMBLE MPS865 WITH DUAL ANTENNAS
GNSS SOURCE: TRIMBLE CENTERPOINT RTX
TIDE METHOD: REAL-TIME KINEMATIC
TIDE SOURCE: TRIMBLE CENTERPOINT RTX

5) THE SURVEY WAS COMPLETED IN ACCORDANCE WITH
QUALITY CONTROL PLAN PROCEDURES.

AUGUST 6, 2024
INTERPOLATED WATER SURFACE ELEVATIONS

MILE	WSE @ 9:00	WSE @ 14:00	LWRP 2014	LWRP DIF @ 9:00	LWRP DIF @ 14:00
171	389.77	389.55	371.48	18.29	18.07
172	390.08	389.77	372.21	17.87	17.56
173	390.39	390.00	372.95	17.44	17.05
174	390.70	390.22	373.73	16.97	16.49
175	391.01	390.44	374.30	16.71	16.14
176	391.32	390.66	374.74	16.58	15.92
177	391.64	390.91	375.29	16.35	15.62
178	391.98	391.27	375.74	16.24	15.53
179	392.33	391.63	376.07	16.26	15.56
180	392.67	391.99	376.37	16.30	15.62
181	393.12	392.41	376.38	16.74	16.03
182	393.56	392.82	376.38	17.18	16.44
183	394.01	393.24	376.38	17.63	16.86
183.3	394.14	393.36	376.38	17.76	16.98
184	394.14	393.36	376.38	17.76	16.98
185.1	394.14	393.36	376.38	17.76	16.98

GAGE RECORD

River Mile	River Gage	Zero NAVD88	Time	Stage 1	Time 2	Stage 2
151.9	Herculanum, MO	368.23	9:00	11.61	14:00	11.19
168.7	Jefferson Barracks, MO	377.34	9:00	11.71	14:00	11.70
176.8	Engineers Depot, MO	378.98	9:00	12.59	14:00	11.86
180.0	St. Louis, MO	379.58	9:00	13.09	14:00	12.41
183.3	L&D27 Lower transferred to 183.3	349.49	9:00	44.65	14:00	43.87
185.1	Lock and Dam 27 Lower, IL	349.49	9:00	44.65	14:00	43.87



St. Louis District

DATES OF SURVEY:

AUGUST 6, 2024

SCALE:

1" = 800' (ANSI B)

FIELD BOOKS:

Approved:

FIELD CARTOGRAPHER

Approved:

CIVIL ENGINEERING TECHNICIAN

Approved:

ASST. CHIEF OF SURVEY

Approved:

CHIEF OF SURVEY

Date:

U.S. ARMY CORPS OF ENGINEERS

ST. LOUIS DISTRICT

ST. LOUIS, MISSOURI

SURVEYED BY:

BOWEN ENGINEERING AND SURVEYING, P.C.

2121 MEGAN DRIVE

CAPE GIRARDEAU, MO 63301

UPPER MISSISSIPPI RIVER

BASIN


MISSISSIPPI RIVER


CHANNEL PATROL

RIVER MILES 174.1 - 176.2

SHEET NO.

1 OF 1

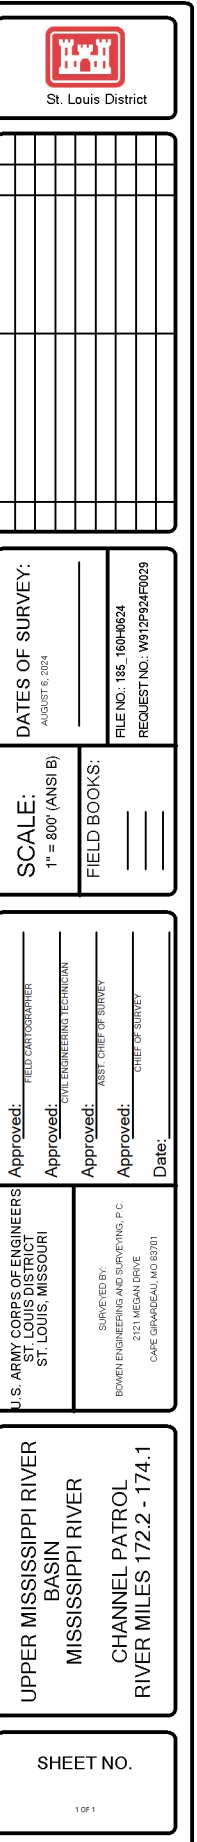

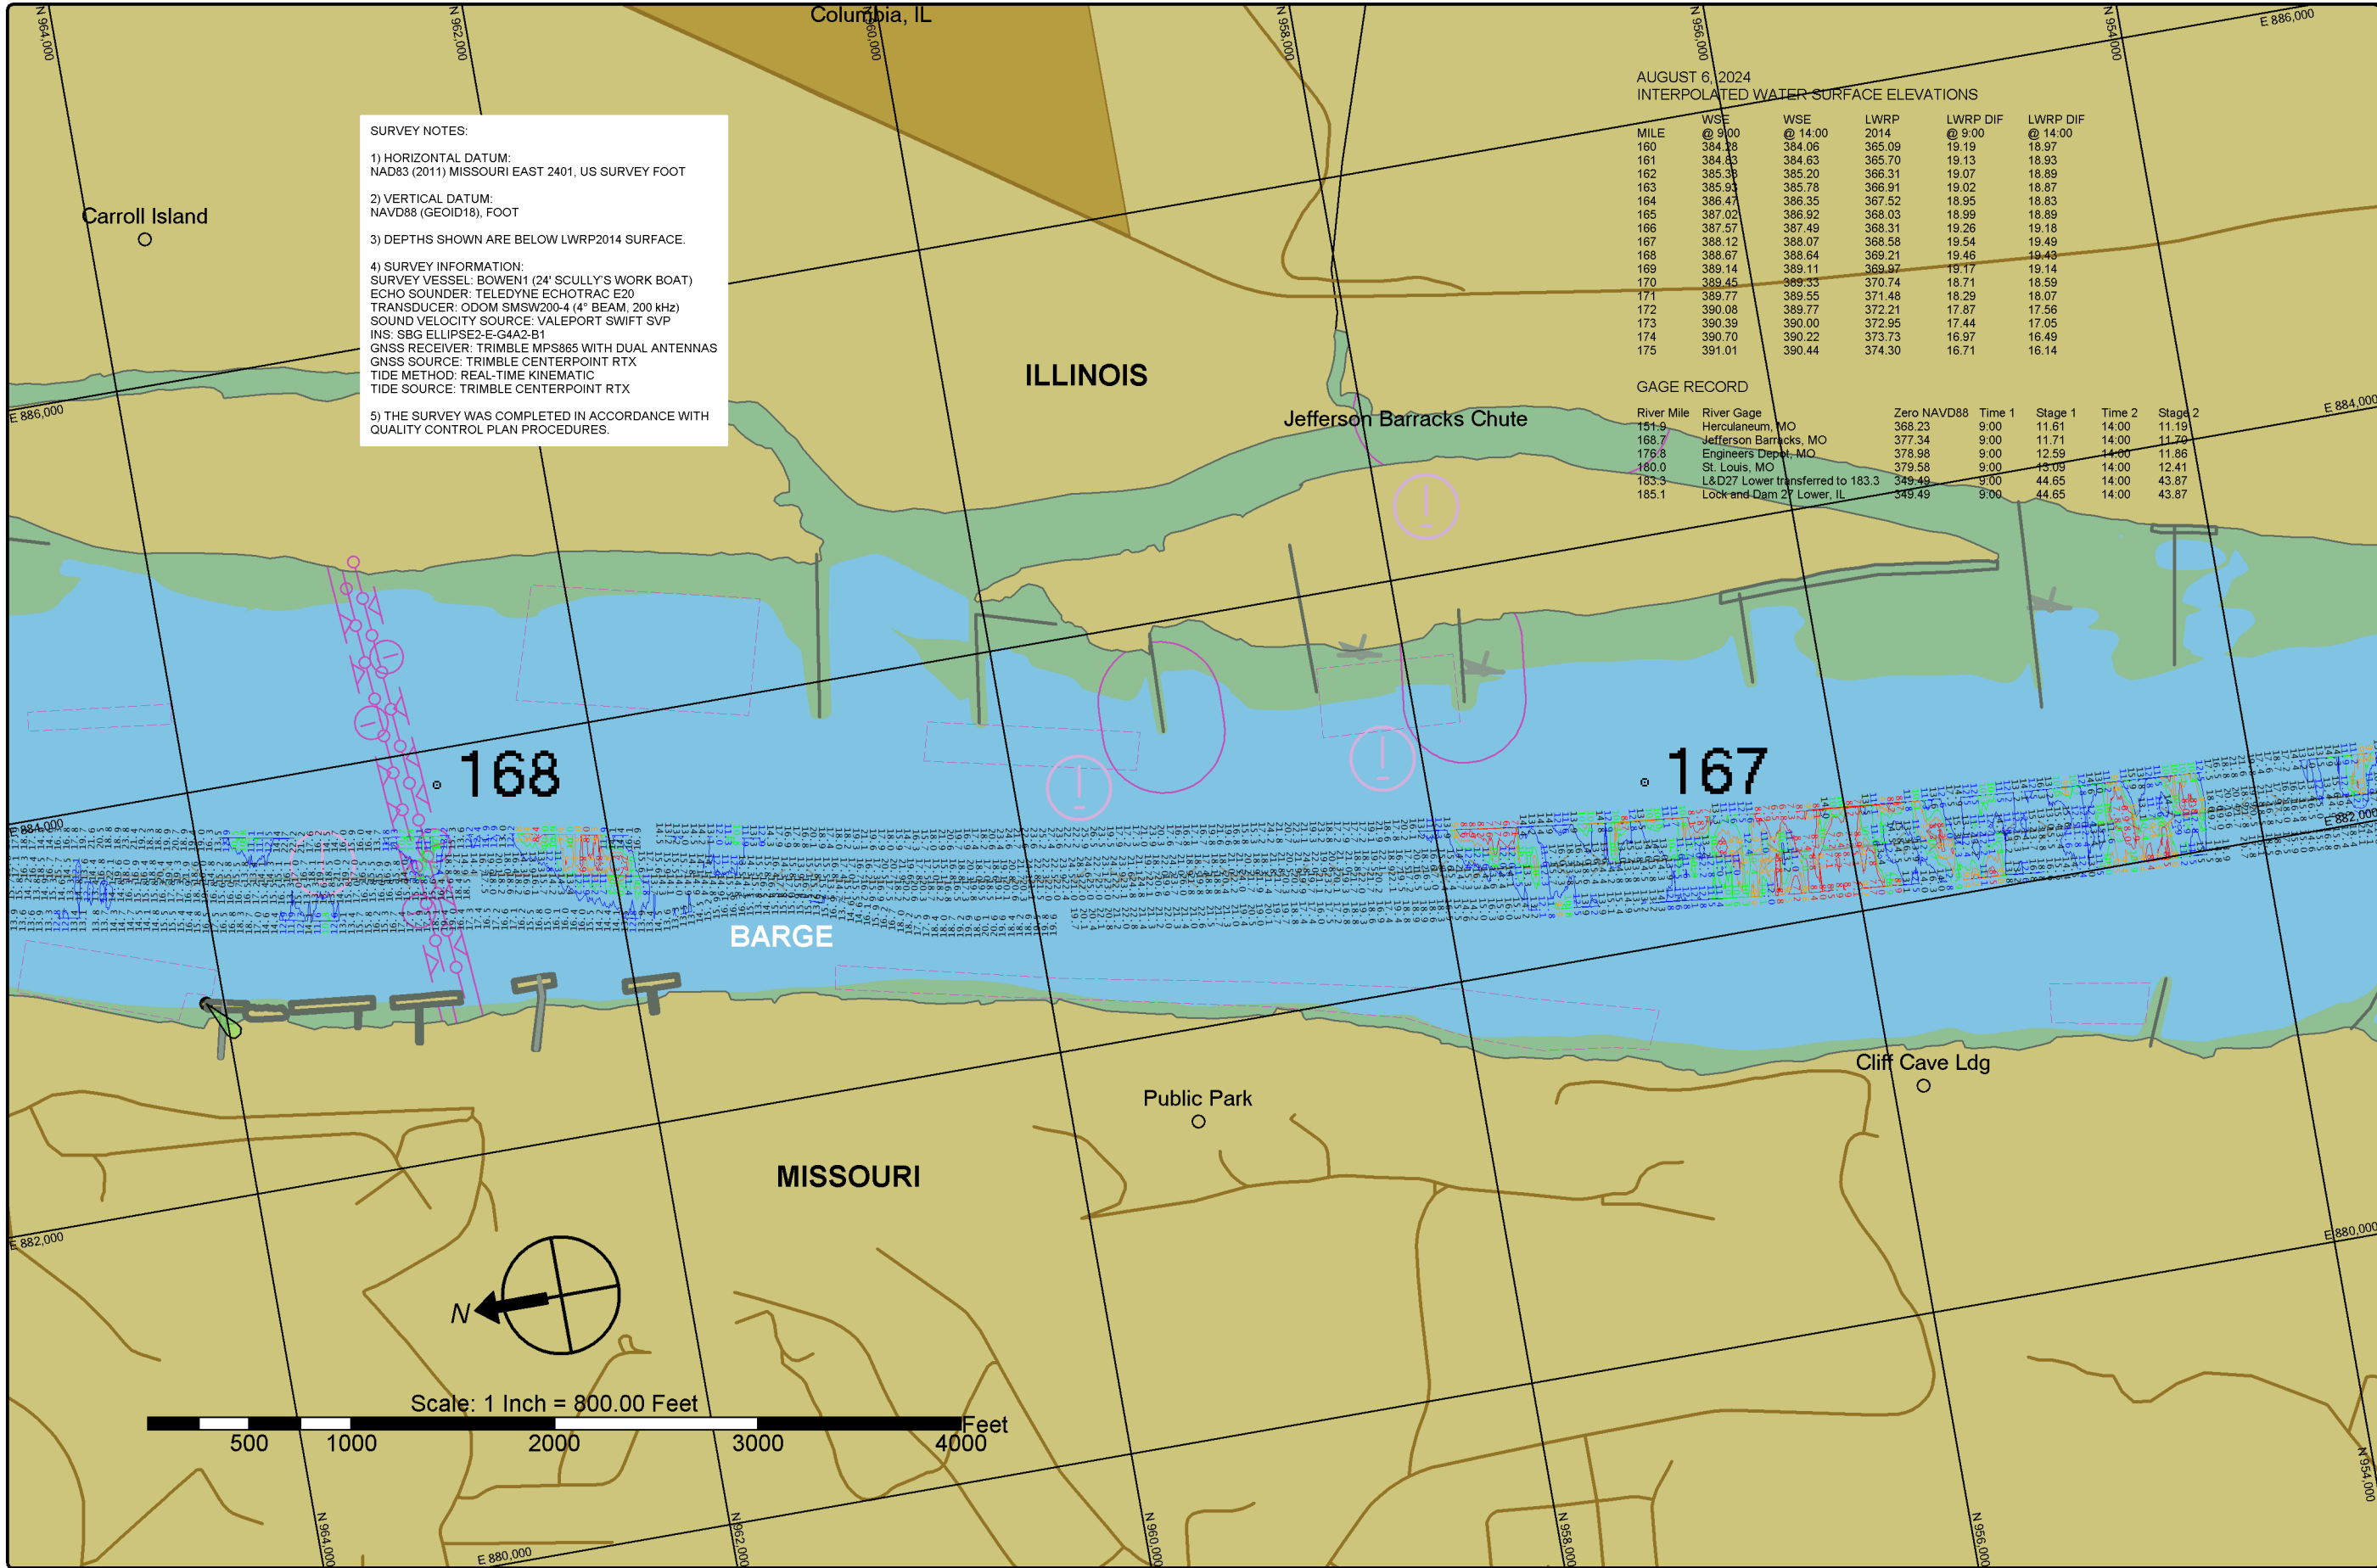

SURVEY NOTES:

1) HORIZONTAL DATUM:
NAD83 (2011) MISSOURI EAST 2401, US SURVEY FOOT

2) VERTICAL DATUM:
NAVD88 (GEOID18), FOOT

3) DEPTHS SHOWN ARE BELOW LWRP2014 SURFACE.

4) SURVEY INFORMATION:
SURVEY VESSEL: BOWEN1 (24' SCULLY'S WORK BOAT)
ECHO SOUNDER: TELEDYNE ECHOTRAC E20
TRANSDUCER: ODOM SMSW200-4 (4" BEAM, 200 kHz)
SOUND VELOCITY SOURCE: VALEPORT SWIFT SVP
INS: SBO ELLIPSE2-E-G4A2-B1
GNSS RECEIVER: TRIMBLE MPS865 WITH DUAL ANTENNAS
GNSS SOURCE: TRIMBLE CENTERPOINT RTX
TIDE METHOD: REAL-TIME KINEMATIC
TIDE SOURCE: TRIMBLE CENTERPOINT RTX

5) THE SURVEY WAS COMPLETED IN ACCORDANCE WITH
QUALITY CONTROL PLAN PROCEDURES.

AUGUST 6, 2024
INTERPOLATED WATER SURFACE ELEVATIONS

MILE	WSE @ 9:00	WSE @ 14:00	LWRP 2014	LWRP DIF @ 9:00	LWRP DIF @ 14:00
160	384.28	384.06	365.09	19.19	18.97
161	384.33	384.63	365.70	19.13	18.93
162	385.38	385.20	366.31	19.07	18.89
163	385.93	385.78	366.91	19.02	18.87
164	386.47	386.35	367.52	18.95	18.83
165	387.02	386.92	368.03	18.99	18.89
166	387.57	387.49	368.31	19.26	19.18
167	388.12	388.07	368.58	19.54	19.49
168	388.67	388.64	369.21	19.46	19.43
169	389.14	389.11	369.97	19.17	19.14
170	389.45	389.33	370.74	18.71	18.59
171	389.77	389.55	371.48	18.29	18.07
172	390.08	389.77	372.21	17.87	17.56
173	390.39	390.00	372.95	17.44	17.05
174	390.70	390.22	373.73	16.97	16.49
175	391.01	390.44	374.30	16.71	16.14

GAGE RECORD

River Mile	River Gage	Zero NAVD88	Time 1	Stage 1	Time 2	Stage 2
151.9	Herculaneum, MO	368.23	9:00	11.61	14:00	11.19
168.7	Jefferson Barracks, MO	377.34	9:00	11.71	14:00	11.70
176.8	Engineers Depot, MO	378.98	9:00	12.59	14:00	11.86
180.0	St. Louis, MO	379.58	9:00	13.09	14:00	12.41
183.3	L&D27 Lower transferred to 183.3	349.49	9:00	44.65	14:00	43.87
185.1	Lock and Dam 27 Lower, IL	349.49	9:00	44.65	14:00	43.87



St. Louis District

DATES OF SURVEY:
AUGUST 6, 2024

FILE NO.: 185-160-H624
REQUEST NO.: W91P924F0029

SCALE:
1" = 800' (ANSI B)

FIELD BOOKS:

Approved: FIELD CARTOGRAPHER

Approved: CIVIL ENGINEERING TECHNICIAN

Approved: ASST. CHIEF OF SURVEY

Approved: CHIEF OF SURVEY

Date: _____

U.S. ARMY CORPS OF ENGINEERS
ST. LOUIS DISTRICT
ST. LOUIS, MISSOURI

SURVEYED BY:
BOWEN ENGINEERING AND SURVEYING, P.C.
2121 MEGAN DRIVE
CAPE GIRARDEAU, MO 63301

UPPER MISSISSIPPI RIVER
BASIN

MISSISSIPPI RIVER

CHANNEL PATROL
RIVER MILES 166.3 - 168.2

SHEET NO.

1 OF 1

